



Mapping contents © Crown copyright and database rights 2022 Ordnance Survey 100035207

Location Plan
scale 1:1250

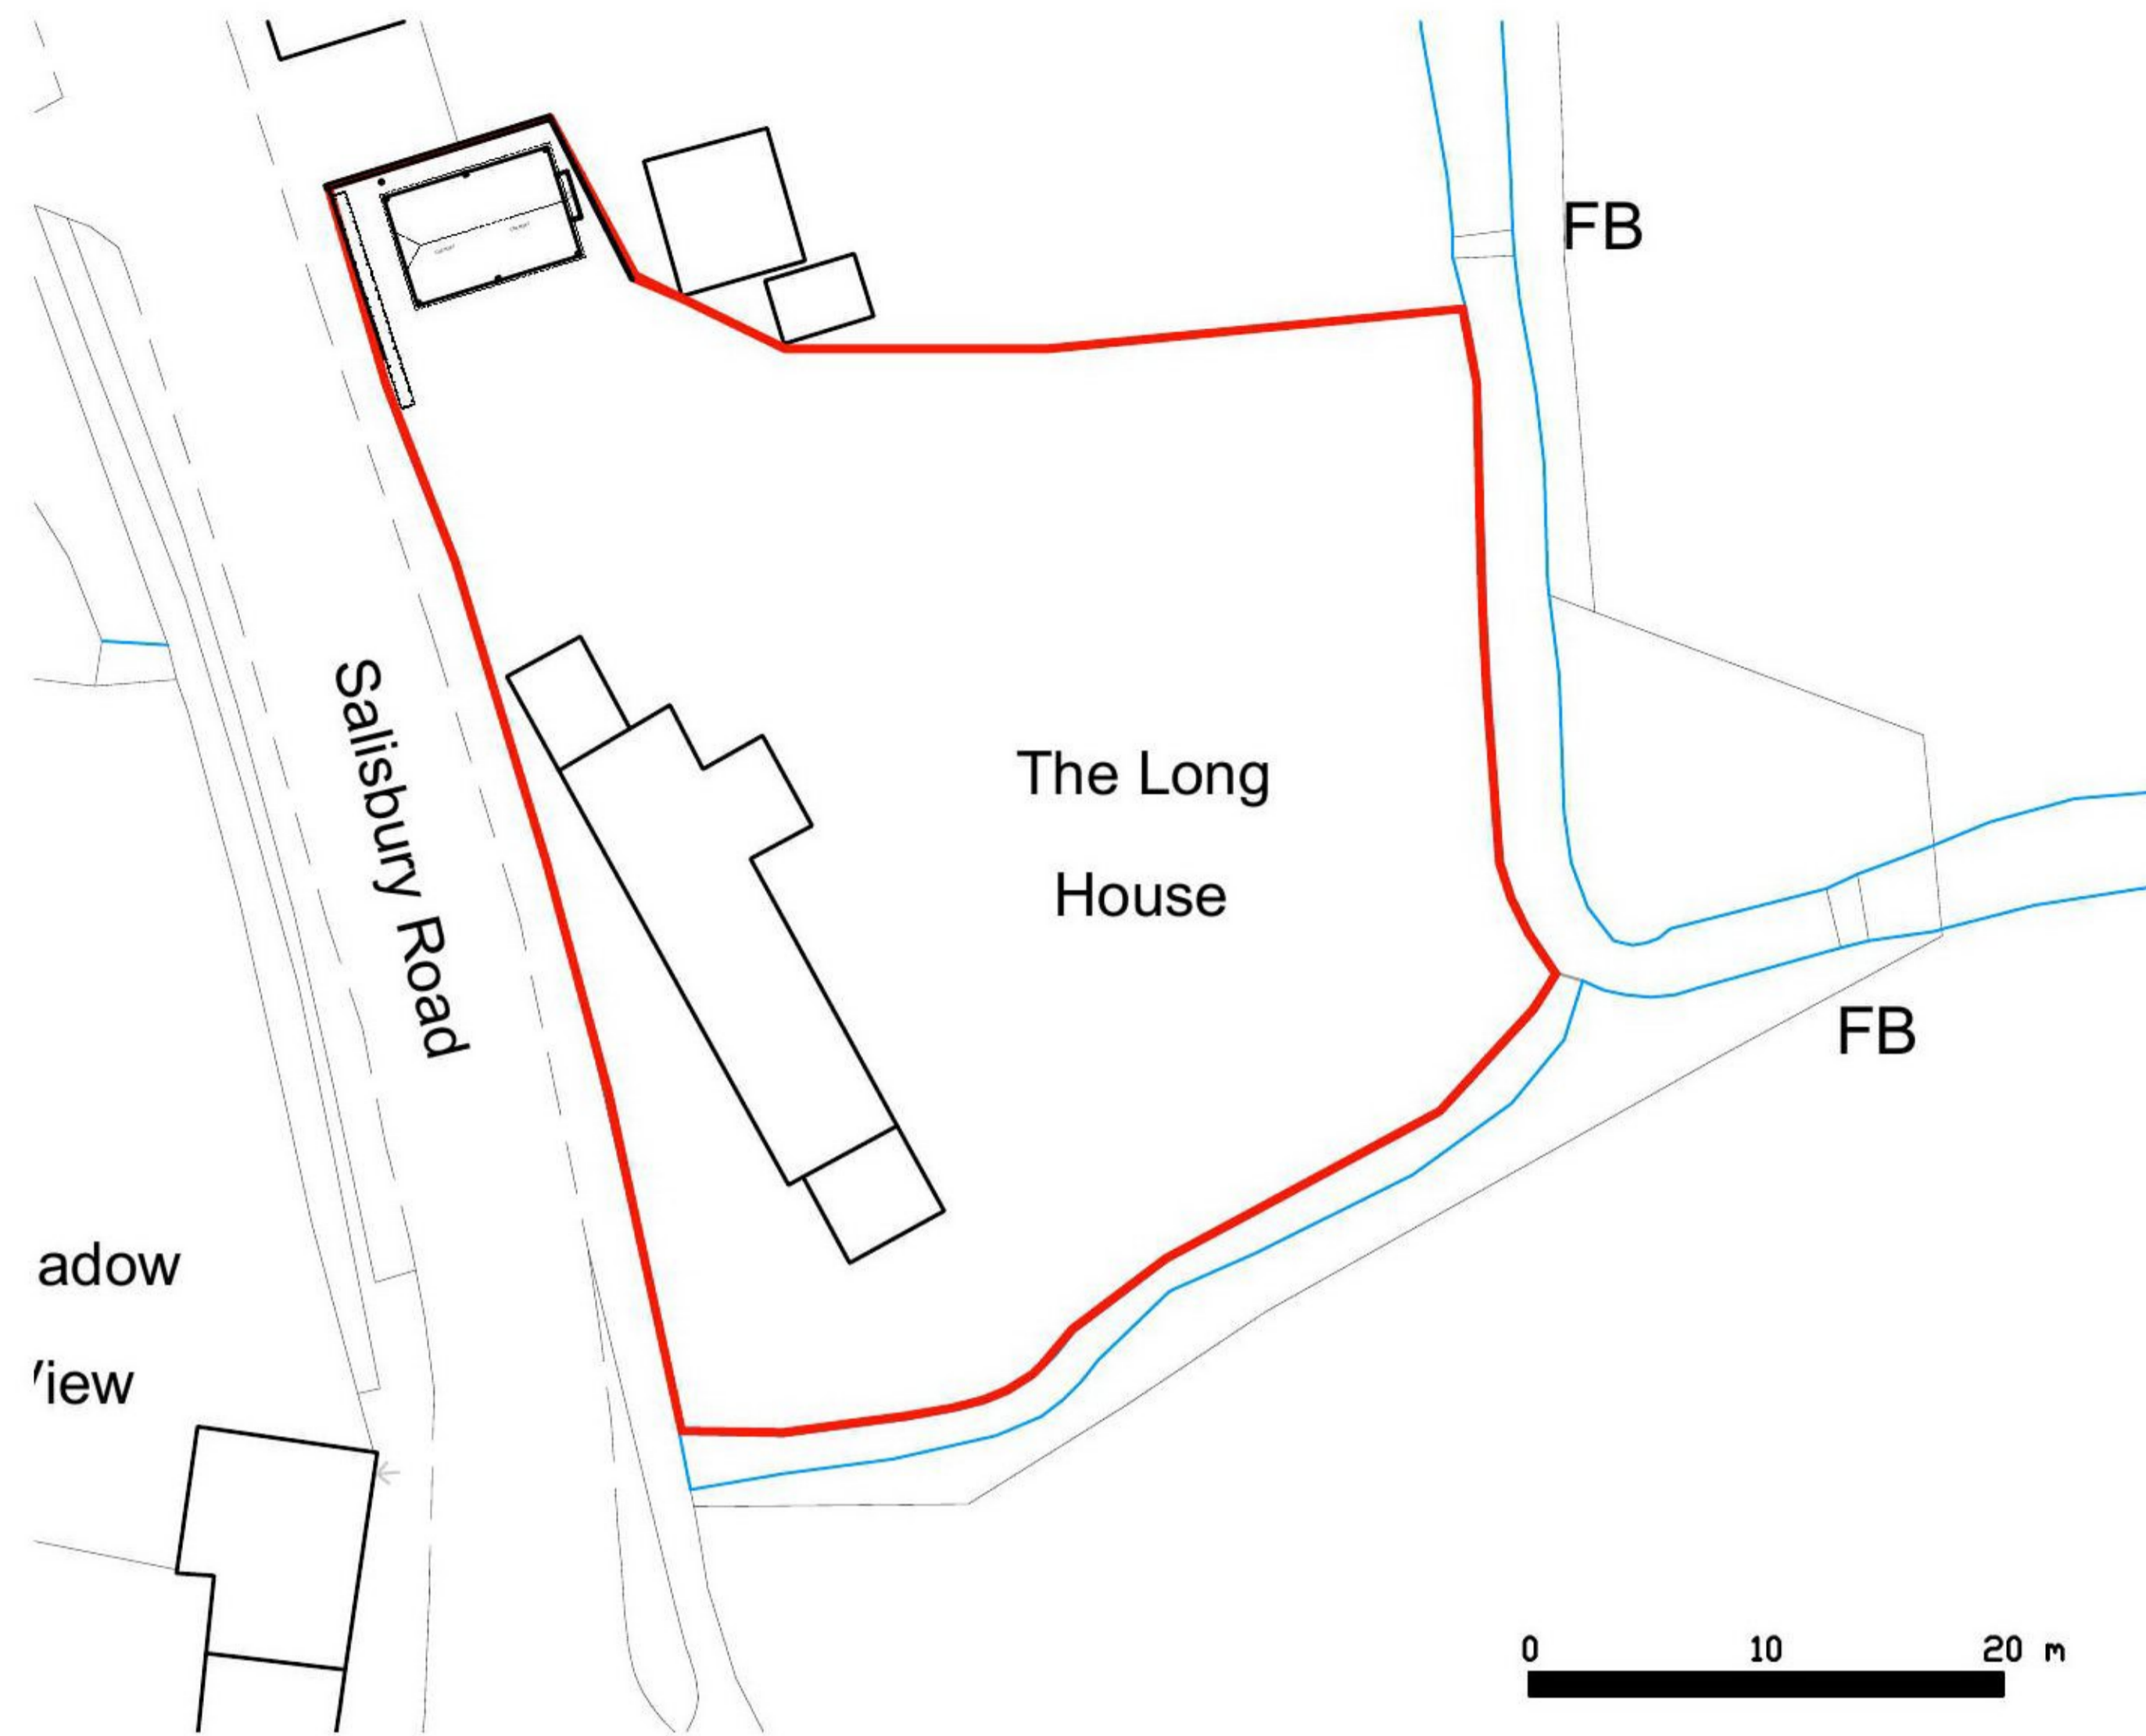

Block Plan
scale 1:500

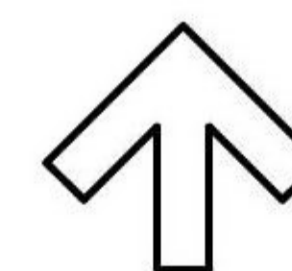

Project
The Long House, Salisbury Road,
Breamore, SP6 2EA.

Drawing Title
Proposed block, location & site plan

scale @ A3	1:1250	1:500	1:200	checked	.
------------	--------	-------	-------	---------	---

date	Jan '22	drawn	VT
------	---------	-------	----

326-01B