


Datum 9.00m

Side (North-East) Elevation

P-10
-

Existing North-East Elevation
1:50

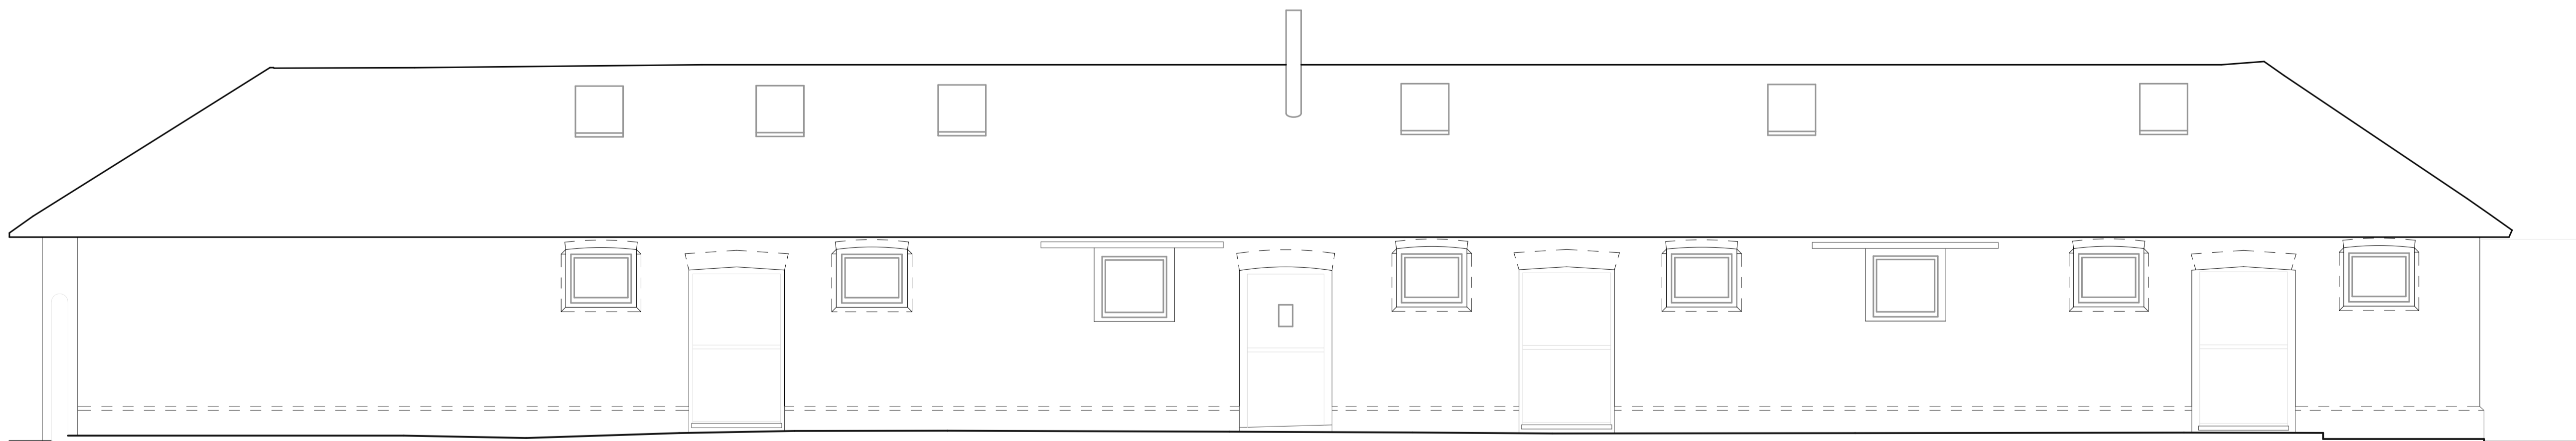

Datum 9.00m

Side (South-West) Elevation

P-12
-

Existing South-West Elevation
1:50

NOTES DO NOT SCALE THIS DRAWING
ALL DIMENSIONS TO BE CHECKED ON SITE

CONSULTANTS

Wivelrod House

Wivelrod Road

Meadstead

Hampshire GU34 4AS

REVISION	DATE	DESCRIPTION


PROJECT NO:
MODEL FILE: 23-05-02 Application Model 01.pln
DRAWN BY:
CHK'D BY:

COPYRIGHT IN THIS DRAWING REMAINS WITH FREDRICK ADAM LTD AND NO EXPRESS OR IMPLIED LICENSE IS GRANTED BY WAY OF THIS DRAWING OR OTHERWISE TO REPRODUCE / USE THIS DRAWING OR THE DESIGN CONTAINED IN IT

SHEET TITLE
Existing Building Elevations 2

FA-R-23-10-A-105

Scale: 1:50 @ A1

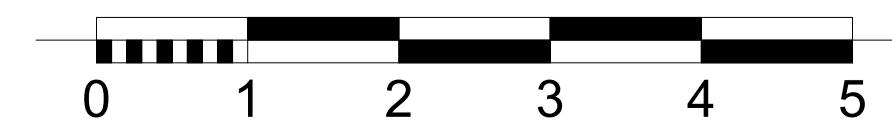

Fredrick Adam

Fredrick Adam Ltd 18 Lymington Bottom rd. t. 01420 568087
Architecture & Planning Medstead e. info@fredrickadam.com
Unit 22, Lymington Farm Hampshire GU34 5FD www.fredrickadam.com