


Datum 9.00m


Rear (South-East) Elevation

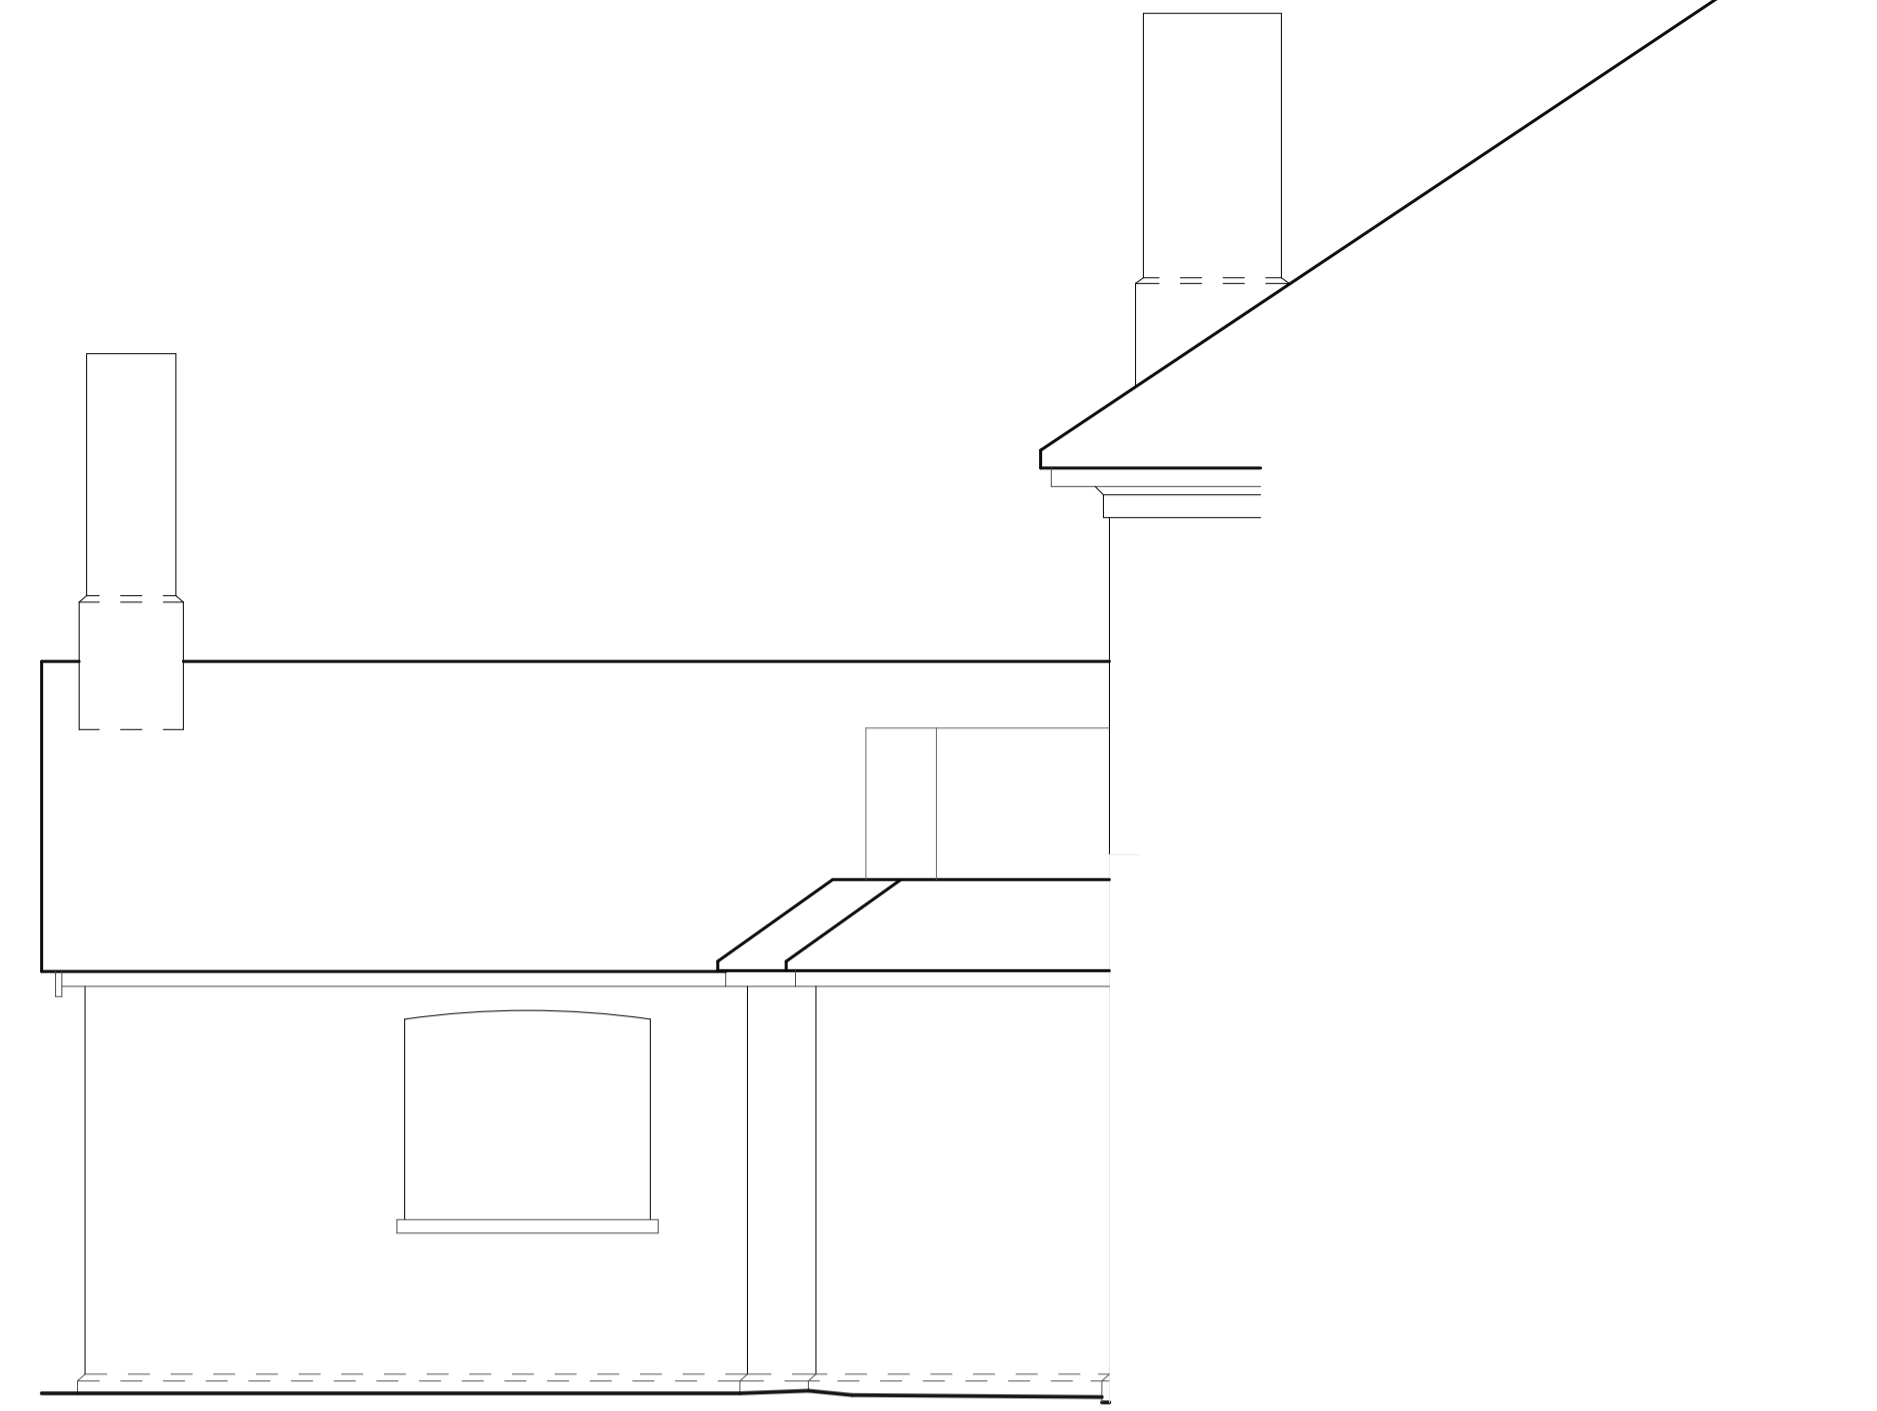

Datum 9.00m

South-East Elevation

P-11
- Existing South-East Elevation
1:50

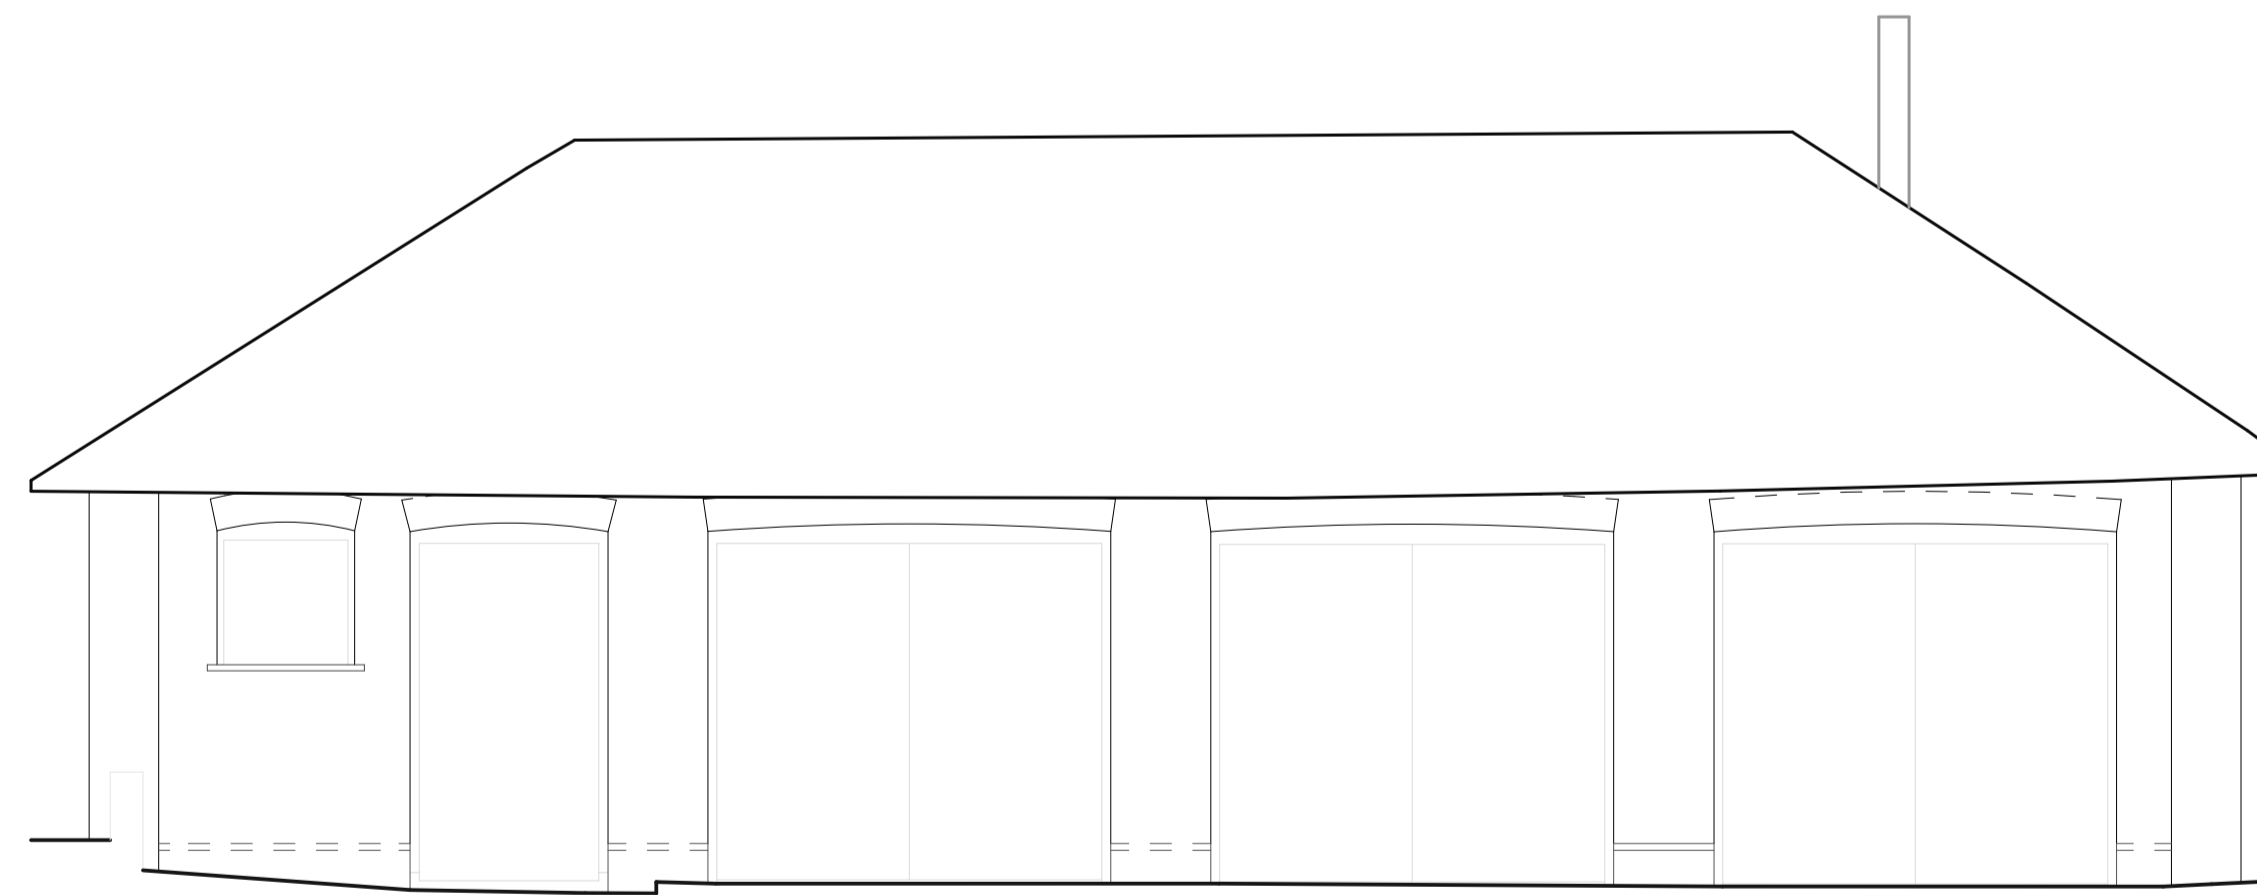

Datum 9.00m

Front (North-West) Elevation

P-09
- Existing NorthWest Elevation
1:50

NOTES DO NOT SCALE THIS DRAWING
ALL DIMENSIONS TO BE CHECKED ON SITE

CONSULTANTS

Wivelrod House

Wivelrod Road

Meadstead
Hampshire GU34 4AS

REVISION	DATE	DESCRIPTION

PROJECT NO:

MODEL FILE: 23-05-02 Application Model 01.pln

DRAWN BY:

CHK'D BY:

COPYRIGHT IN THIS DRAWING REMAINS WITH FREDRICK ADAM LTD AND NO EXPRESS OR IMPLIED LICENSE IS GRANTED BY WAY OF THIS DRAWING OR OTHERWISE TO REPRODUCE / USE THIS DRAWING OR THE DESIGN CONTAINED IN IT

SHEET TITLE

Existing Buidling Elevations

FA-R-23-10-A-104

Scale: 1:50 @ A1



Fredrick Adam

Fredrick Adam Ltd 18 Lymington Bottom rd. 1. 01420 568087
Architecture & Planning Medstead e. info@fredrickadam.com
Unit 22, Lymington Farm Hampshire GU34 5FD www.fredrickadam.com