

NOTES DO NOT SCALE THIS DRAWING
ALL DIMENSIONS TO BE CHECKED ON SITE

CONSULTANTS

Wivelrod House
Wivelrod Road
Meadstead
Hampshire GU34 4AS

REVISION	DATE	DESCRIPTION

PROJECT NO:
MODEL FILE: 23-05-02 Application Model 01.pln
DRAWN BY:
CHK'D BY:

COPYRIGHT IN THIS DRAWING REMAINS WITH FREDRICK ADAM LTD AND NO EXPRESS OR IMPLIED LICENSE IS GRANTED BY WAY OF THIS DRAWING OR OTHERWISE TO REPRODUCE / USE THIS DRAWING OR THE DESIGN CONTAINED IN IT

SHEET TITLE


Proposed 1st Floor Plan

FA-R-23-10-A-109

Scale: 1:50 @ A1

1.

Proposed 1st Floor Plan
1:50

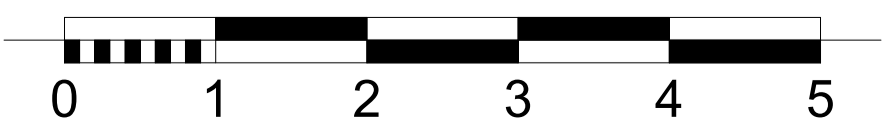

fa **Fredrick Adam**
 Fredrick Adam Ltd 18 Lymington Bottom rd. t. 01420 568087
 Architecture & Planning Medstead e. info@fredrickadam.com
 Unit 22, Lymington Farm Hampshire GU34 5FD www.fredrickadam.com