

**Do Not Scale**  
Use only written dimensions. All dimensions must be verified prior to the works being put into hand and any discrepancies reported to the originator.

Health And Safety Information			
	Details	Initials	Date
Asbestos Survey			
Structural Check/Lifting & Handling			
Site Survey			
Access and Egress/Site Compound			
Hazards Identified			

Location Plan  
N.T.S

General Notes

Rev.	Details of Revision	Date	Sign

Client:



ALBANY COURT MONARCH ROAD  
NEWCASTLE UPON TYNE NE4 7YB  
Tel. +44(0)191 272 5150  
Fax. +44(0)191 273 0158

Project:  
**Northumberland County Council Roofing Schemes**

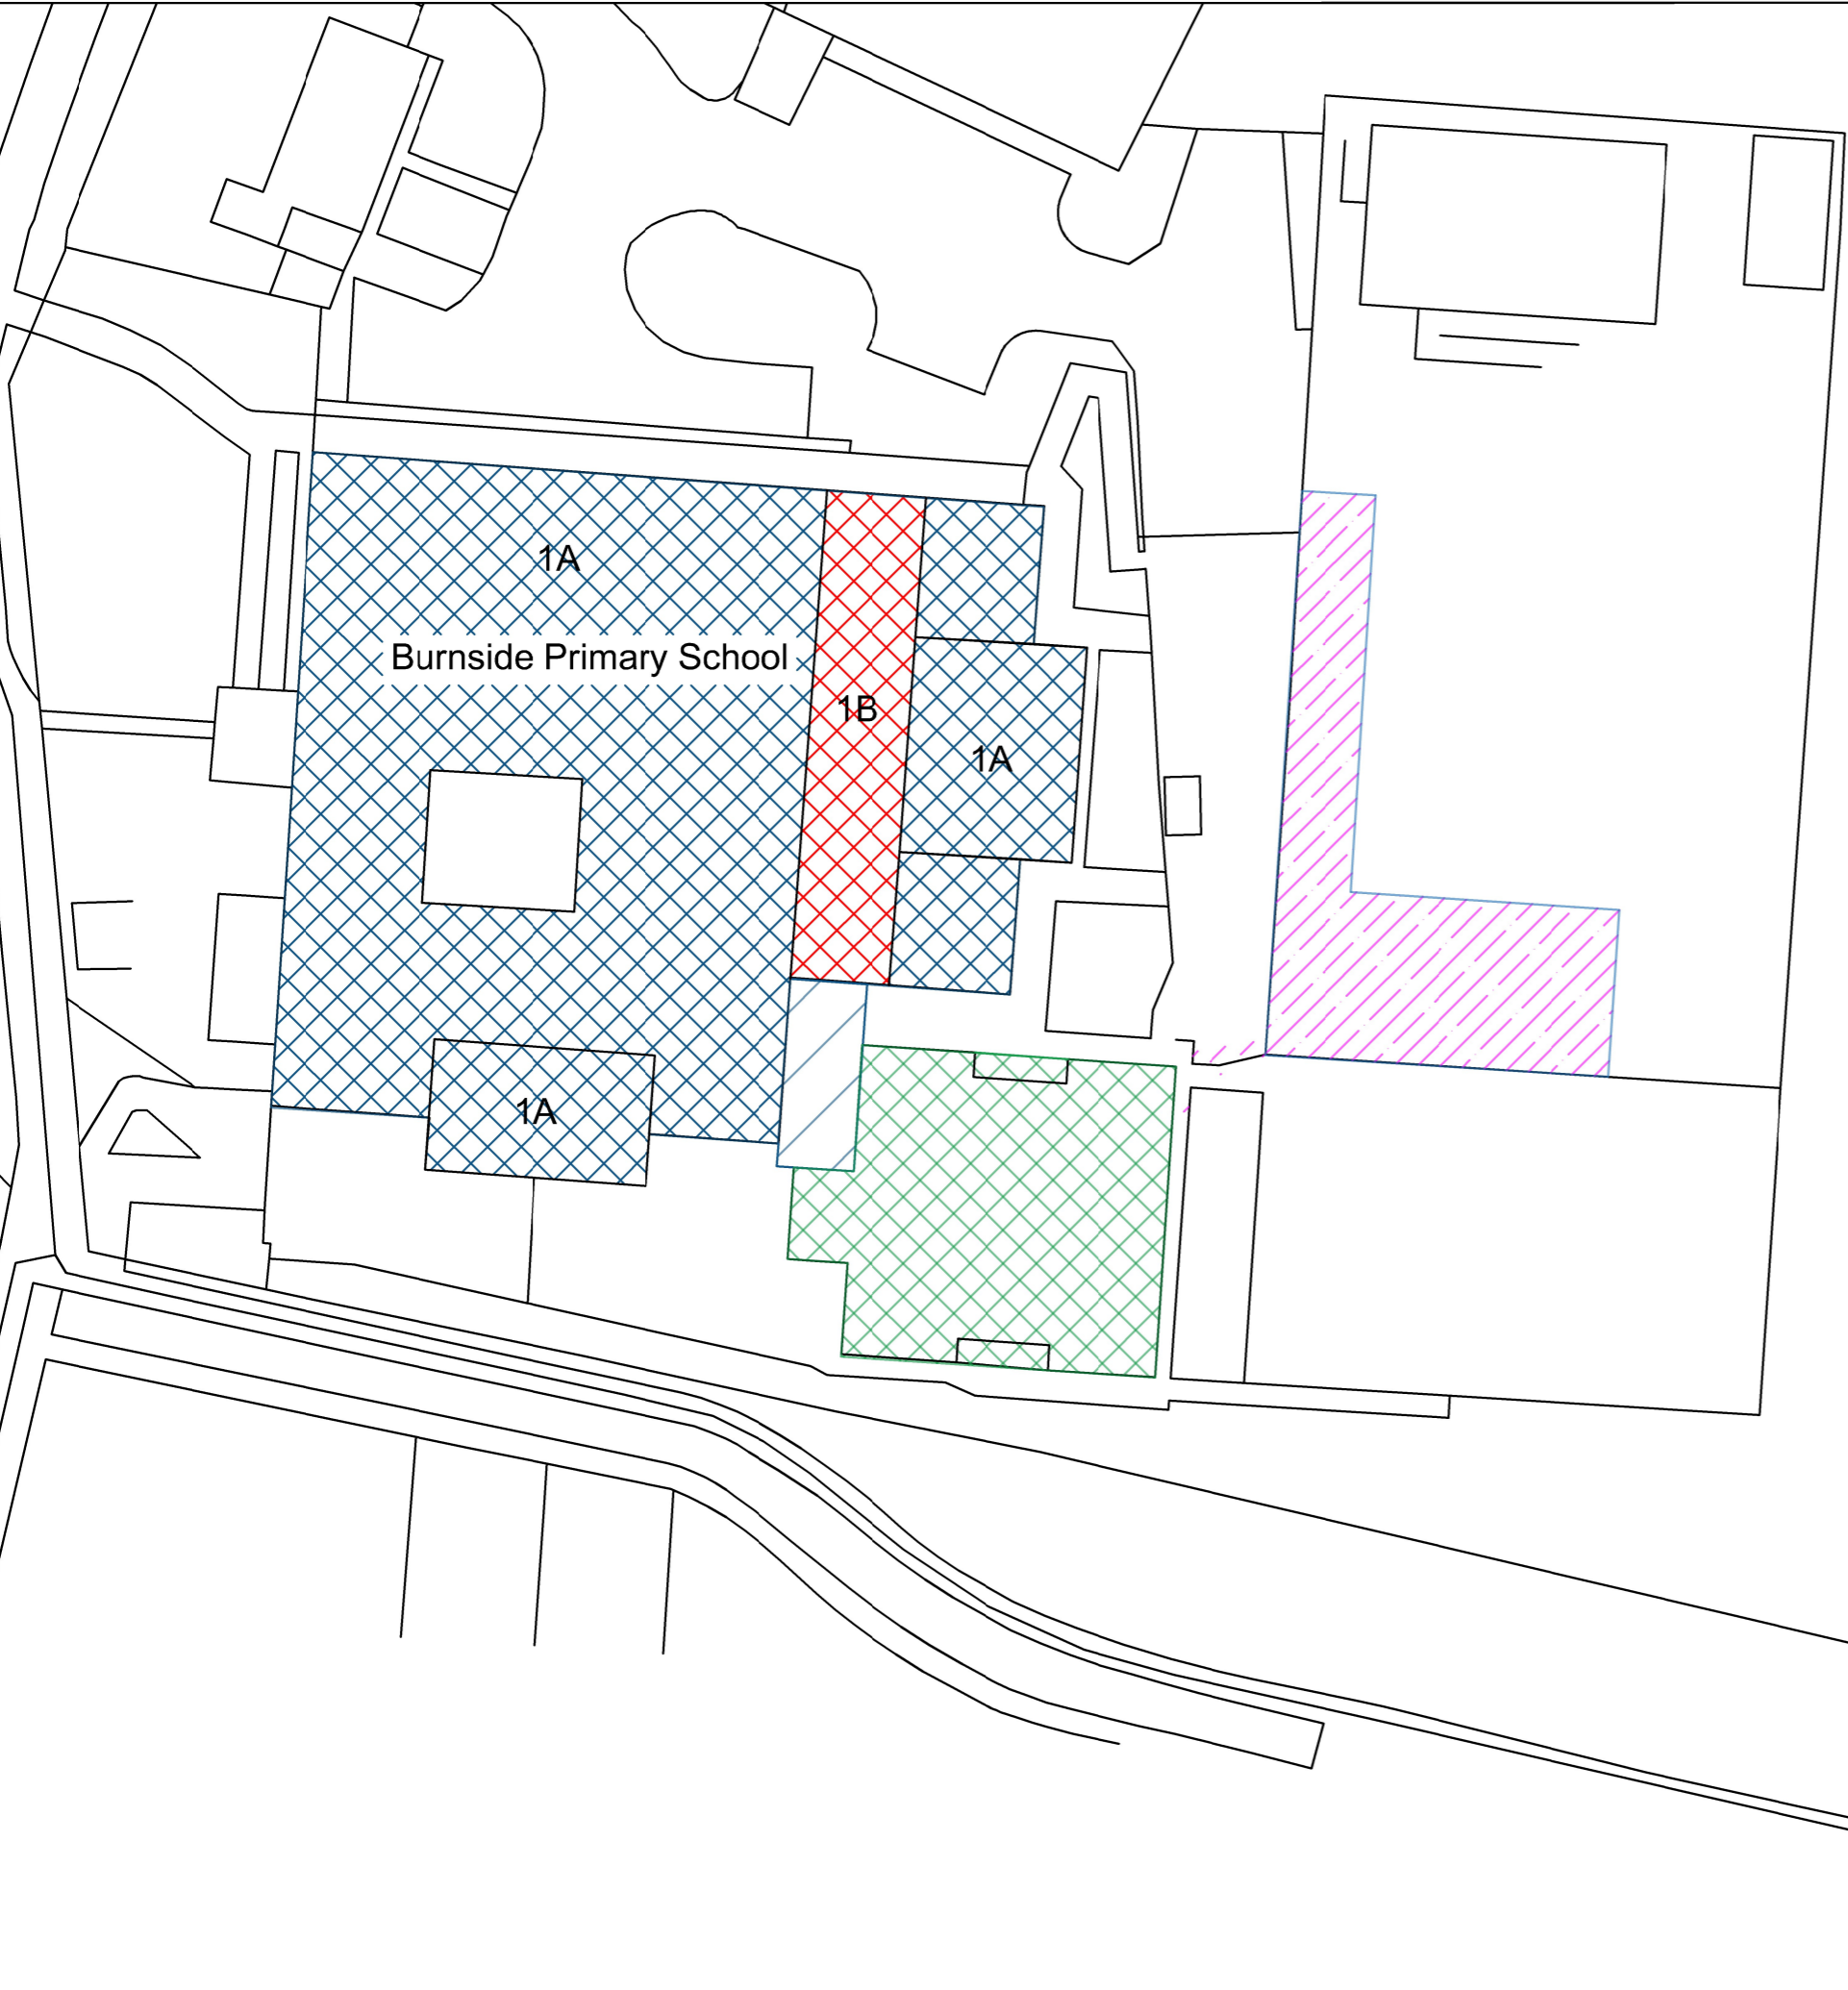
Ref: **5133347.083**





Drawing No: **001**

Title:  
**Burnside Primary Sch' Site Plan**

Scale:	Drawn:	Checked:	Co-ord chk:
<b>1:500</b>	<b>CA</b>	<b>GR</b>	<b>GR</b>
Original Size:	Date:	Date:	Date:
<b>A3</b>	<b>10/11/21</b>	<b>10/11/21</b>	<b>31/03/22</b>

Status: **TENDER**



-  PITCHED ROOF COVERINGS INCLUDED WITHIN THE PROPOSED SCOPE
-  FLAT ROOF COVERINGS TO BE OVERLAID
-  FLAT ROOF COVERINGS TO BE FULLY STRIPPED BACK TO DECK
-  ANTICIPATED LOCATION FOR SITE SETUP. NOTE THIS IS TO BE CONFIRMED FOLLOWING CONTRACT AWARD.

**NOTES:**  
Contractor to allow for all herras fencing to the area of works, including site compound. Heras fencing to also include mesh netting to obscure vision. Contractor to allow for protecting ground surfaces during the works with a particular focus, but not limited to, skip and container drop off/pick up. Contractor to allow for foam padding to all scaffold legs which run to ground, and crash decks where scaffolding is above building entrance/egress points. Scaffolding lifts and horizontal supports should be installed as high as possible to prevent any unauthorised access to the roof.  
Particular care and attention and suitable protection required to the tensile fabric school canopies where they cannot be removed or lowered for the duration of the works.