




FIRST FLOOR

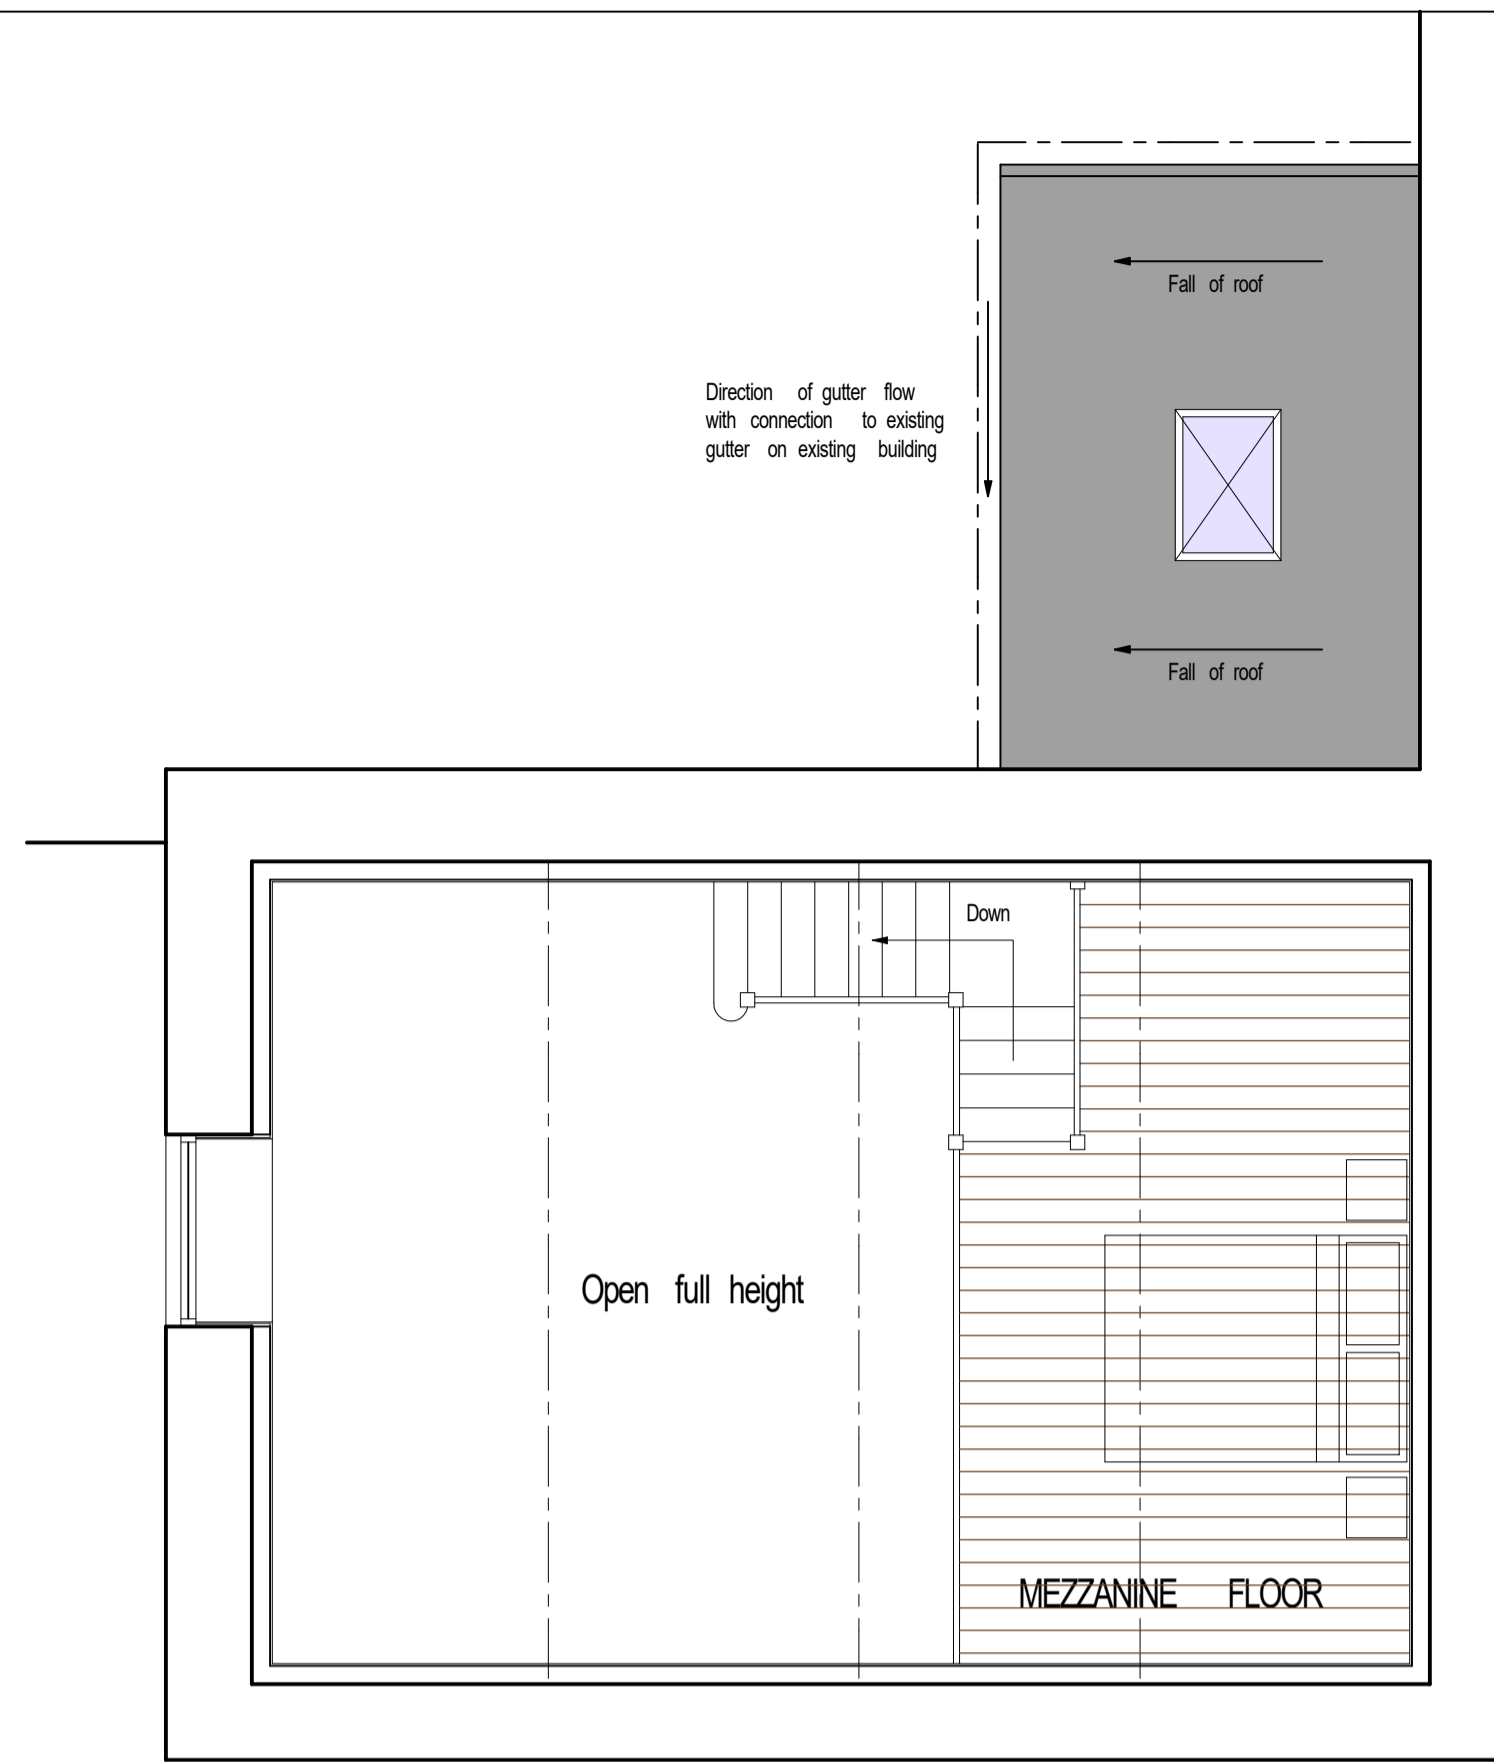


MEZZANINE FLOOR

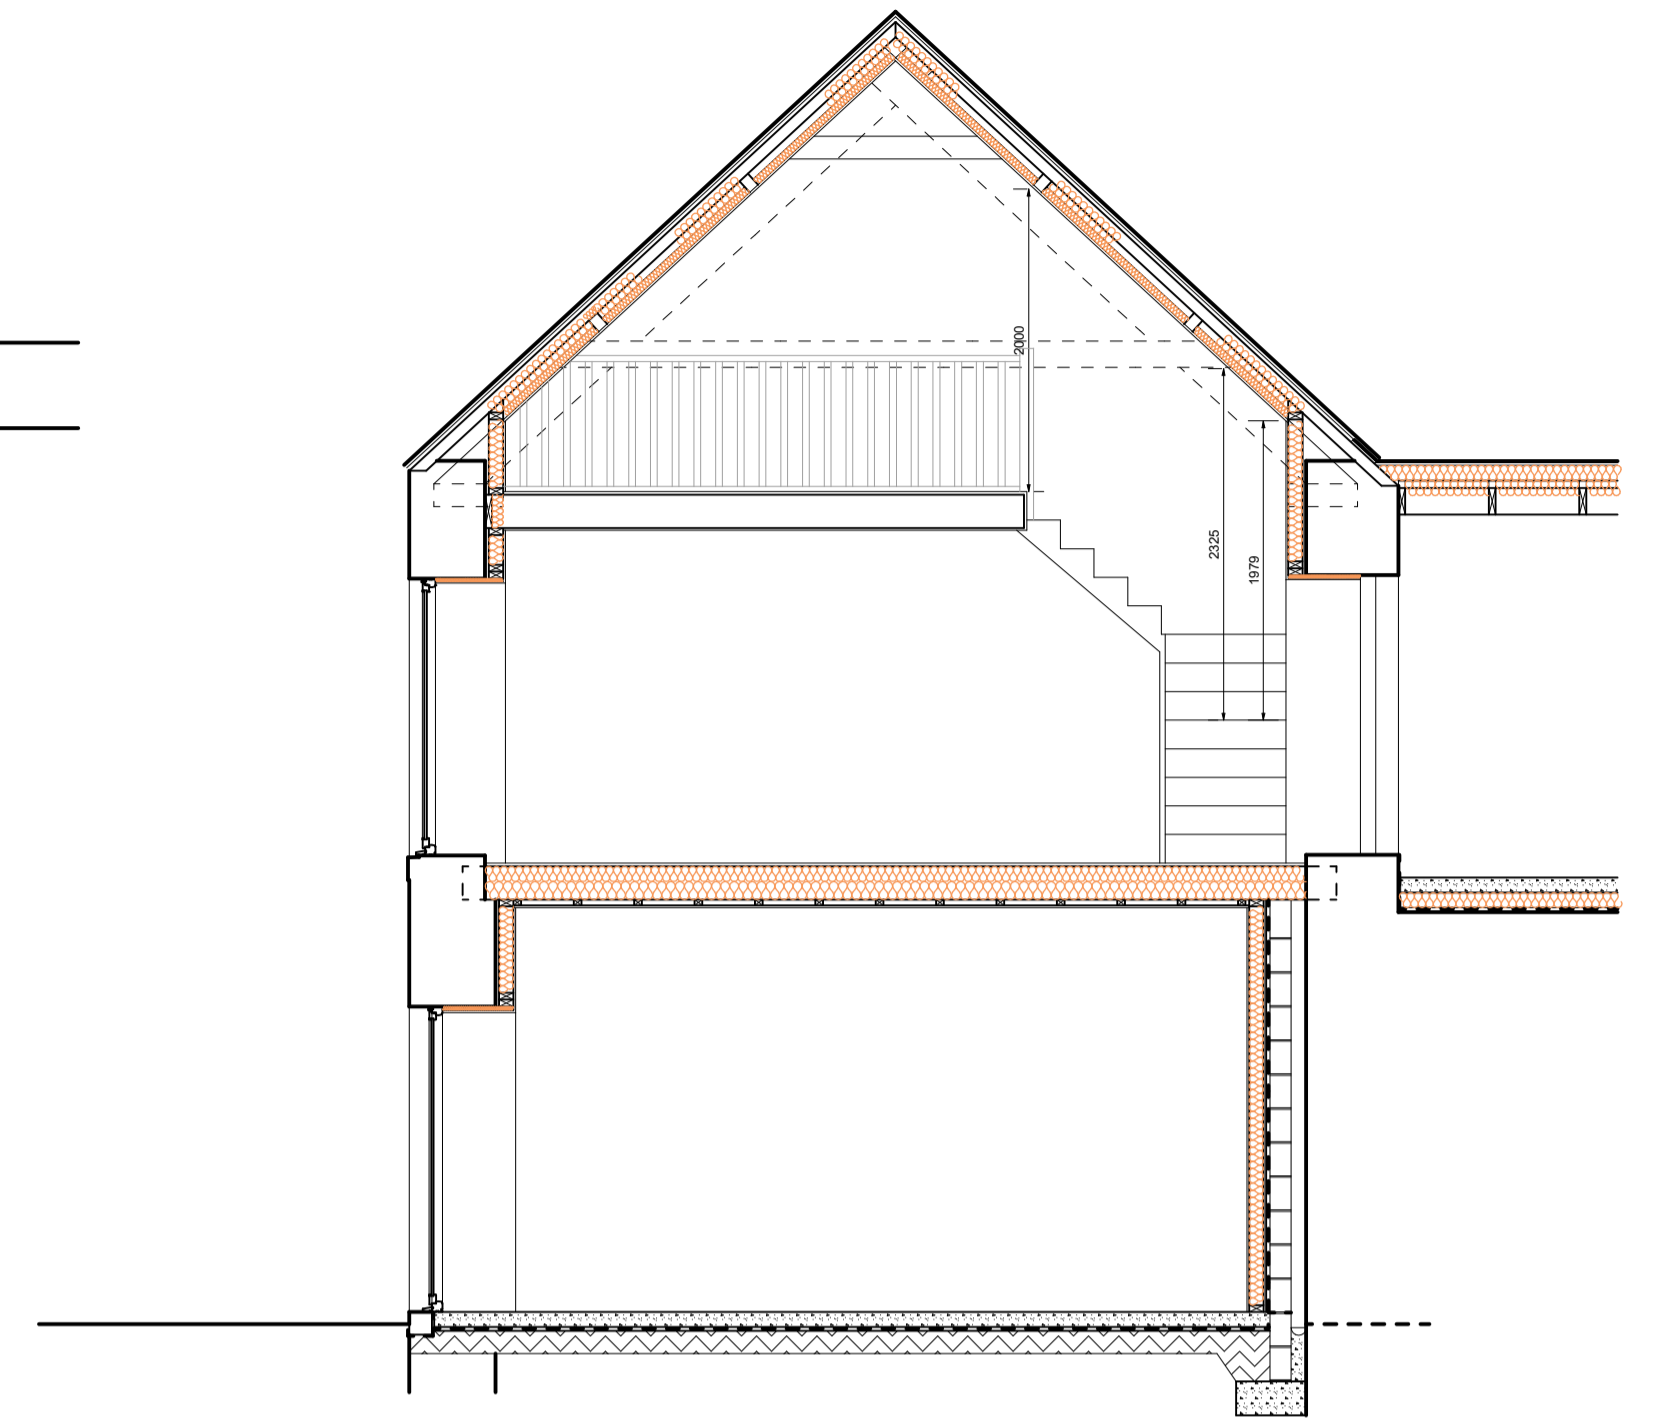

SECTION THROUGH B - B

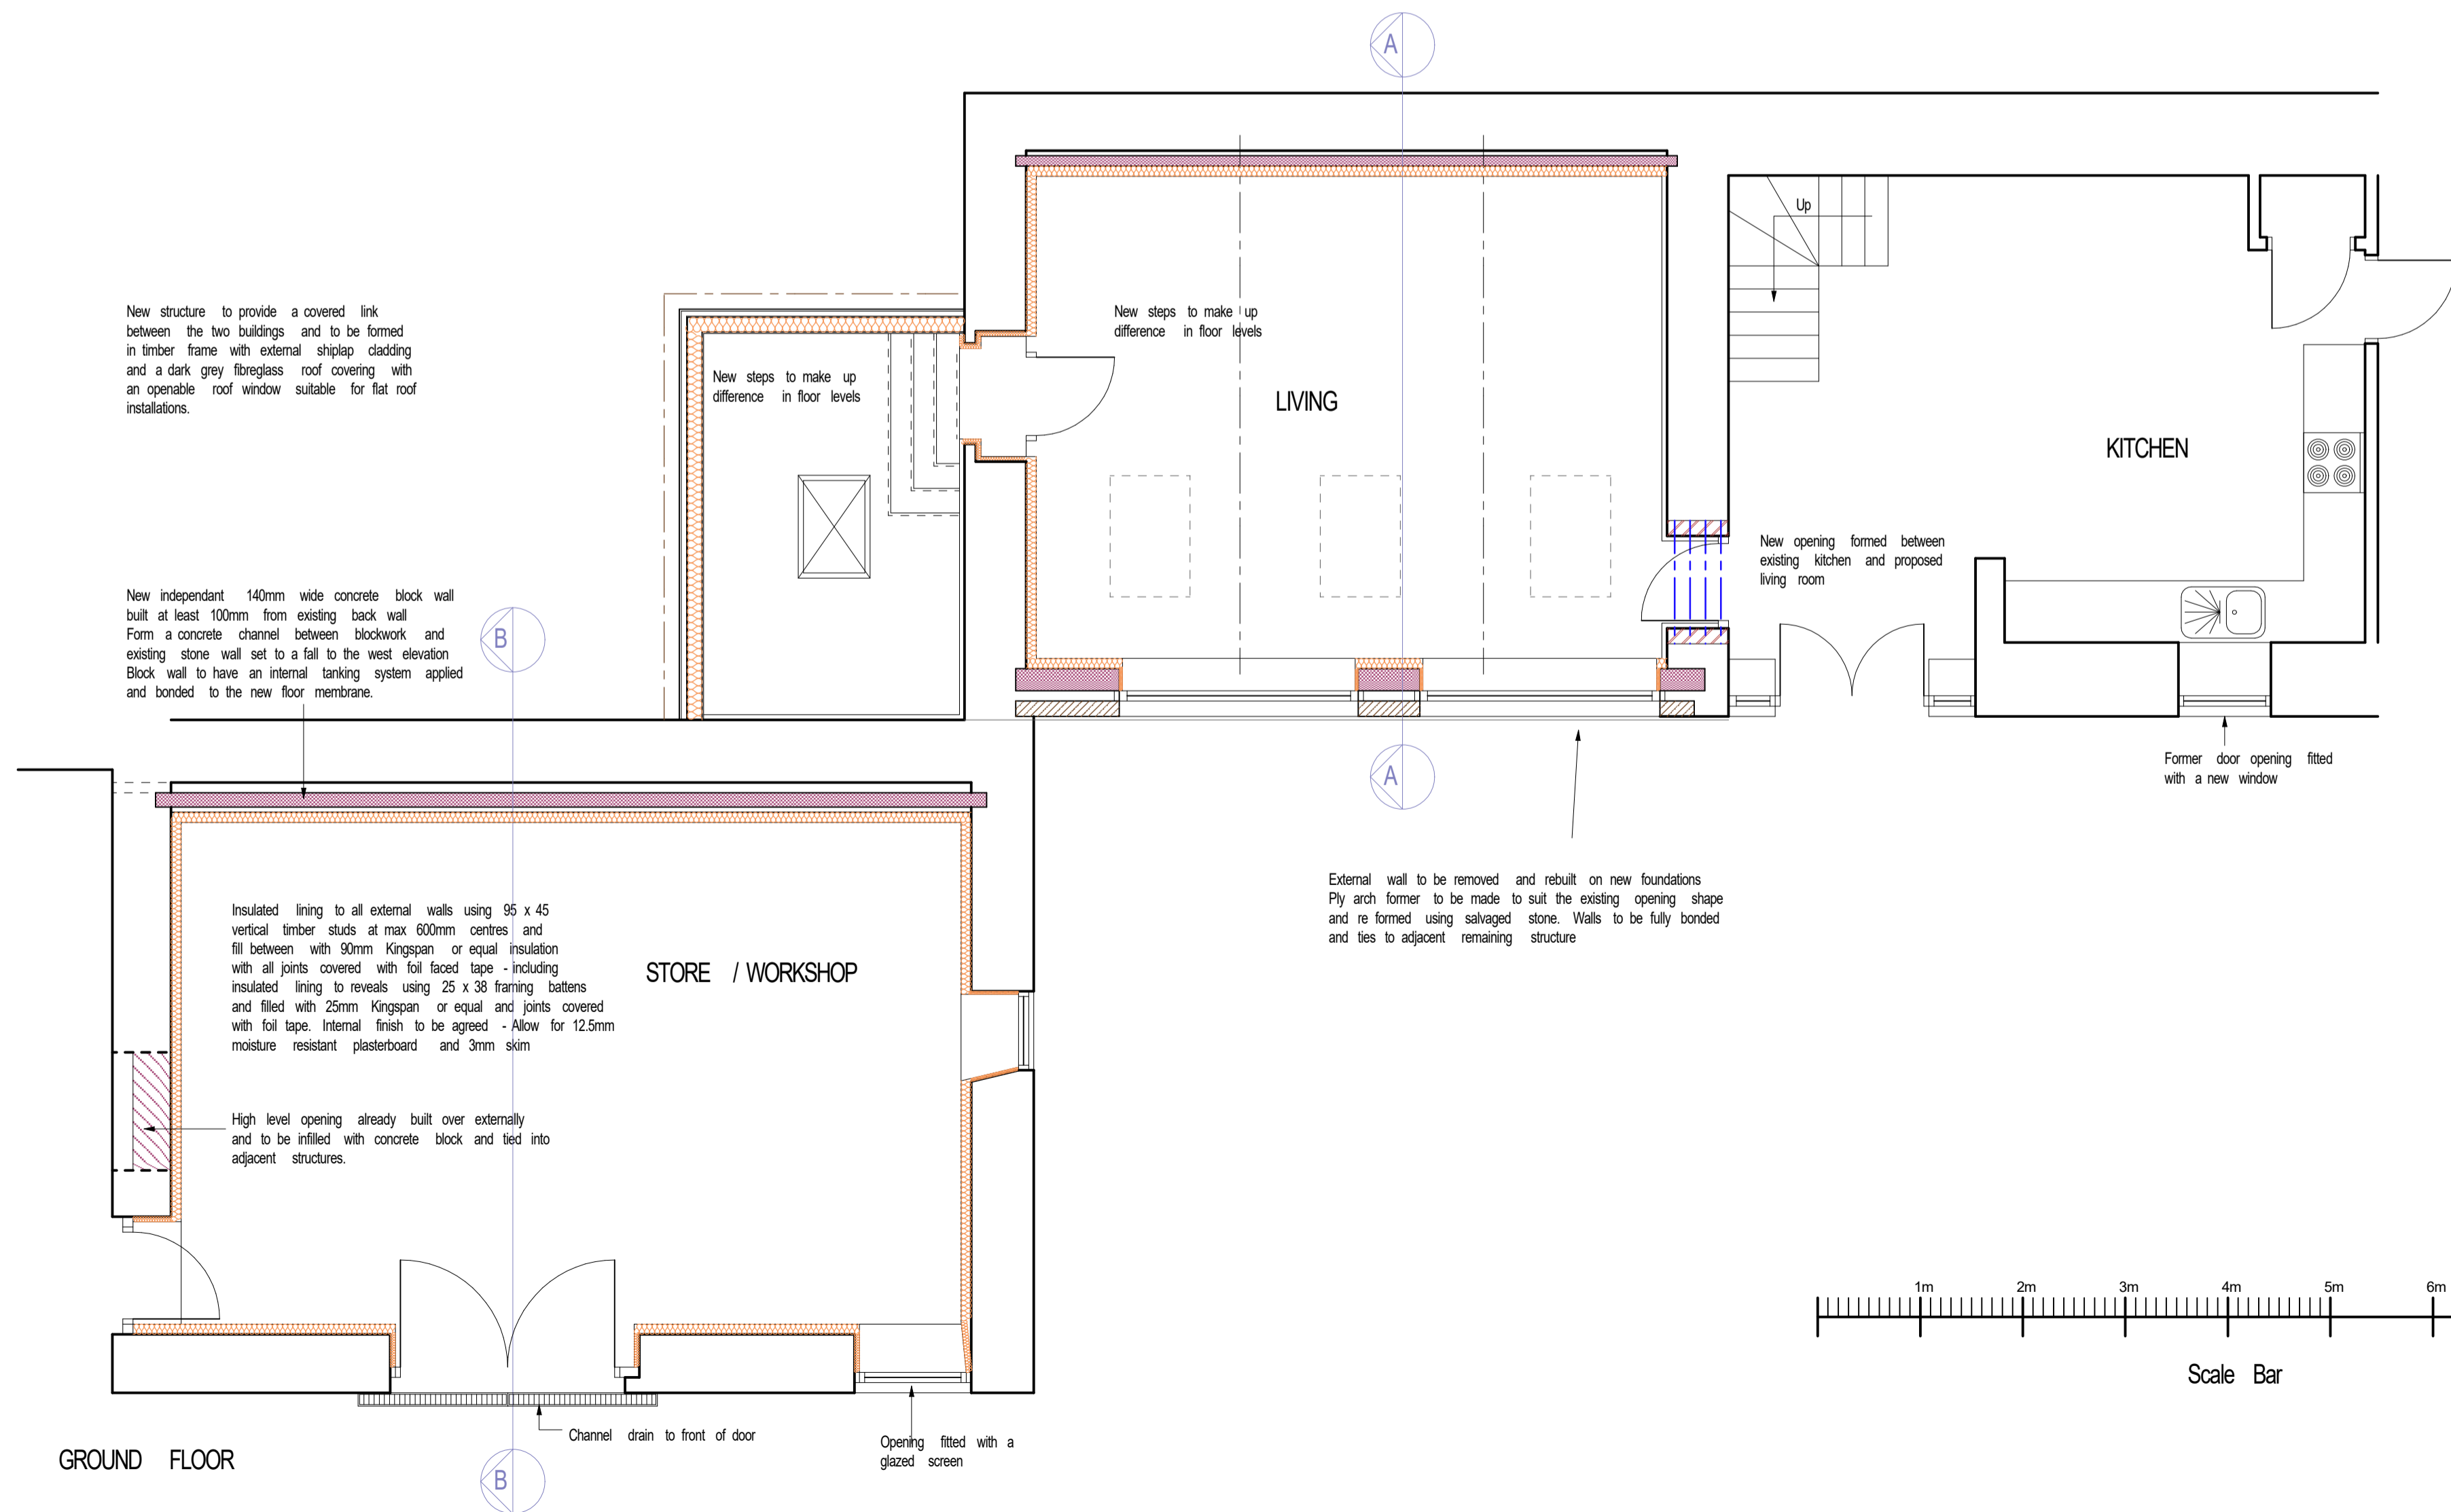

GROUND FLOOR

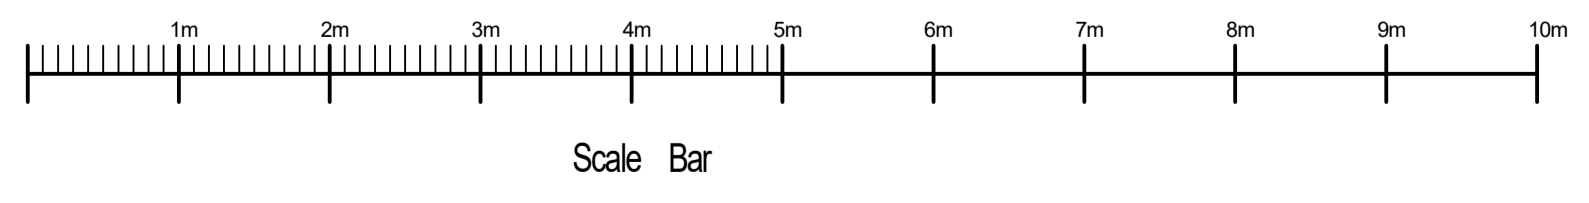

**Michael Rathbone** ACABE  
**Architectural & Surveying**

5 Church Hill, Chilton  
 Alnwick, NE66 5PY  
 07796 071743  
 01668 215227  
 michael.rathbone05@gmail.com

Building **5 RED LION COTTAGES**  
**WHITTINGHAM ROAD**  
**GLANTON**  
**ALNWICK, NE66 4AS**

Dwg Title **PROPOSED FLOOR PLANS & SECTION**

Scale 1:50 @A1 1:100 @A3 Copyright © 2023

Arch  Mech  Elect

Initial Creation Date JANUARY 2023 Issue **1** Revision **0**

Sheet **4** Dwg. No. **03/23**