

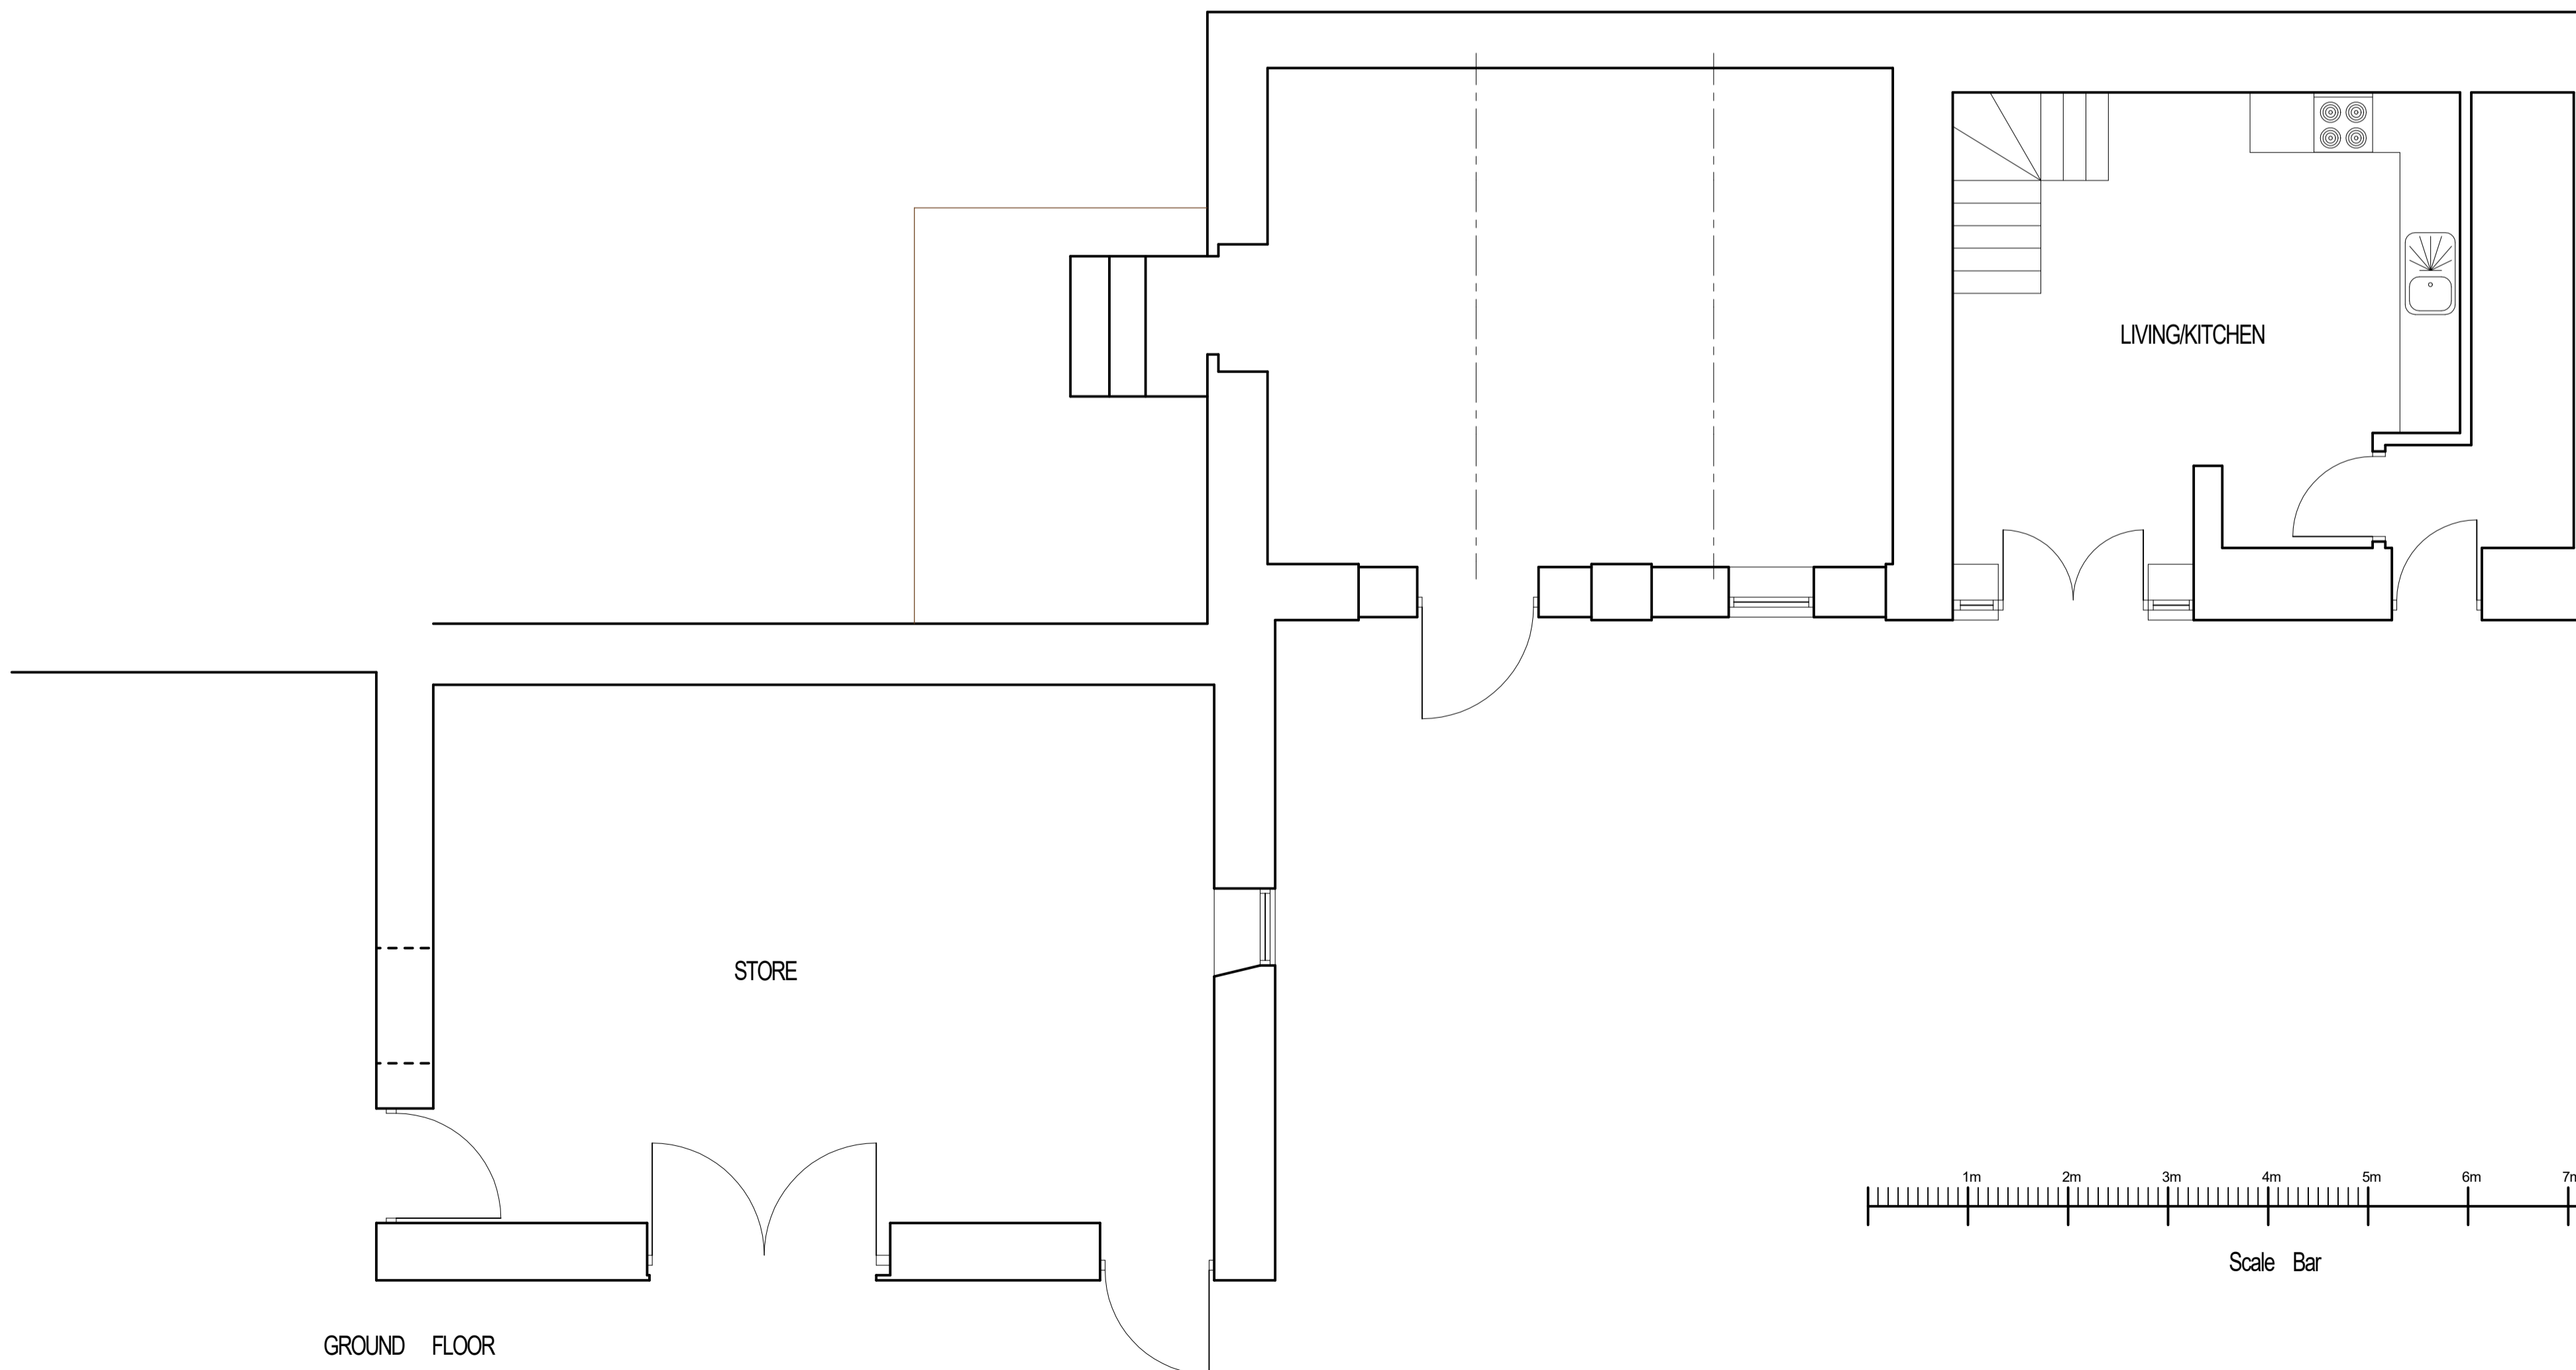


FIRST FLOOR

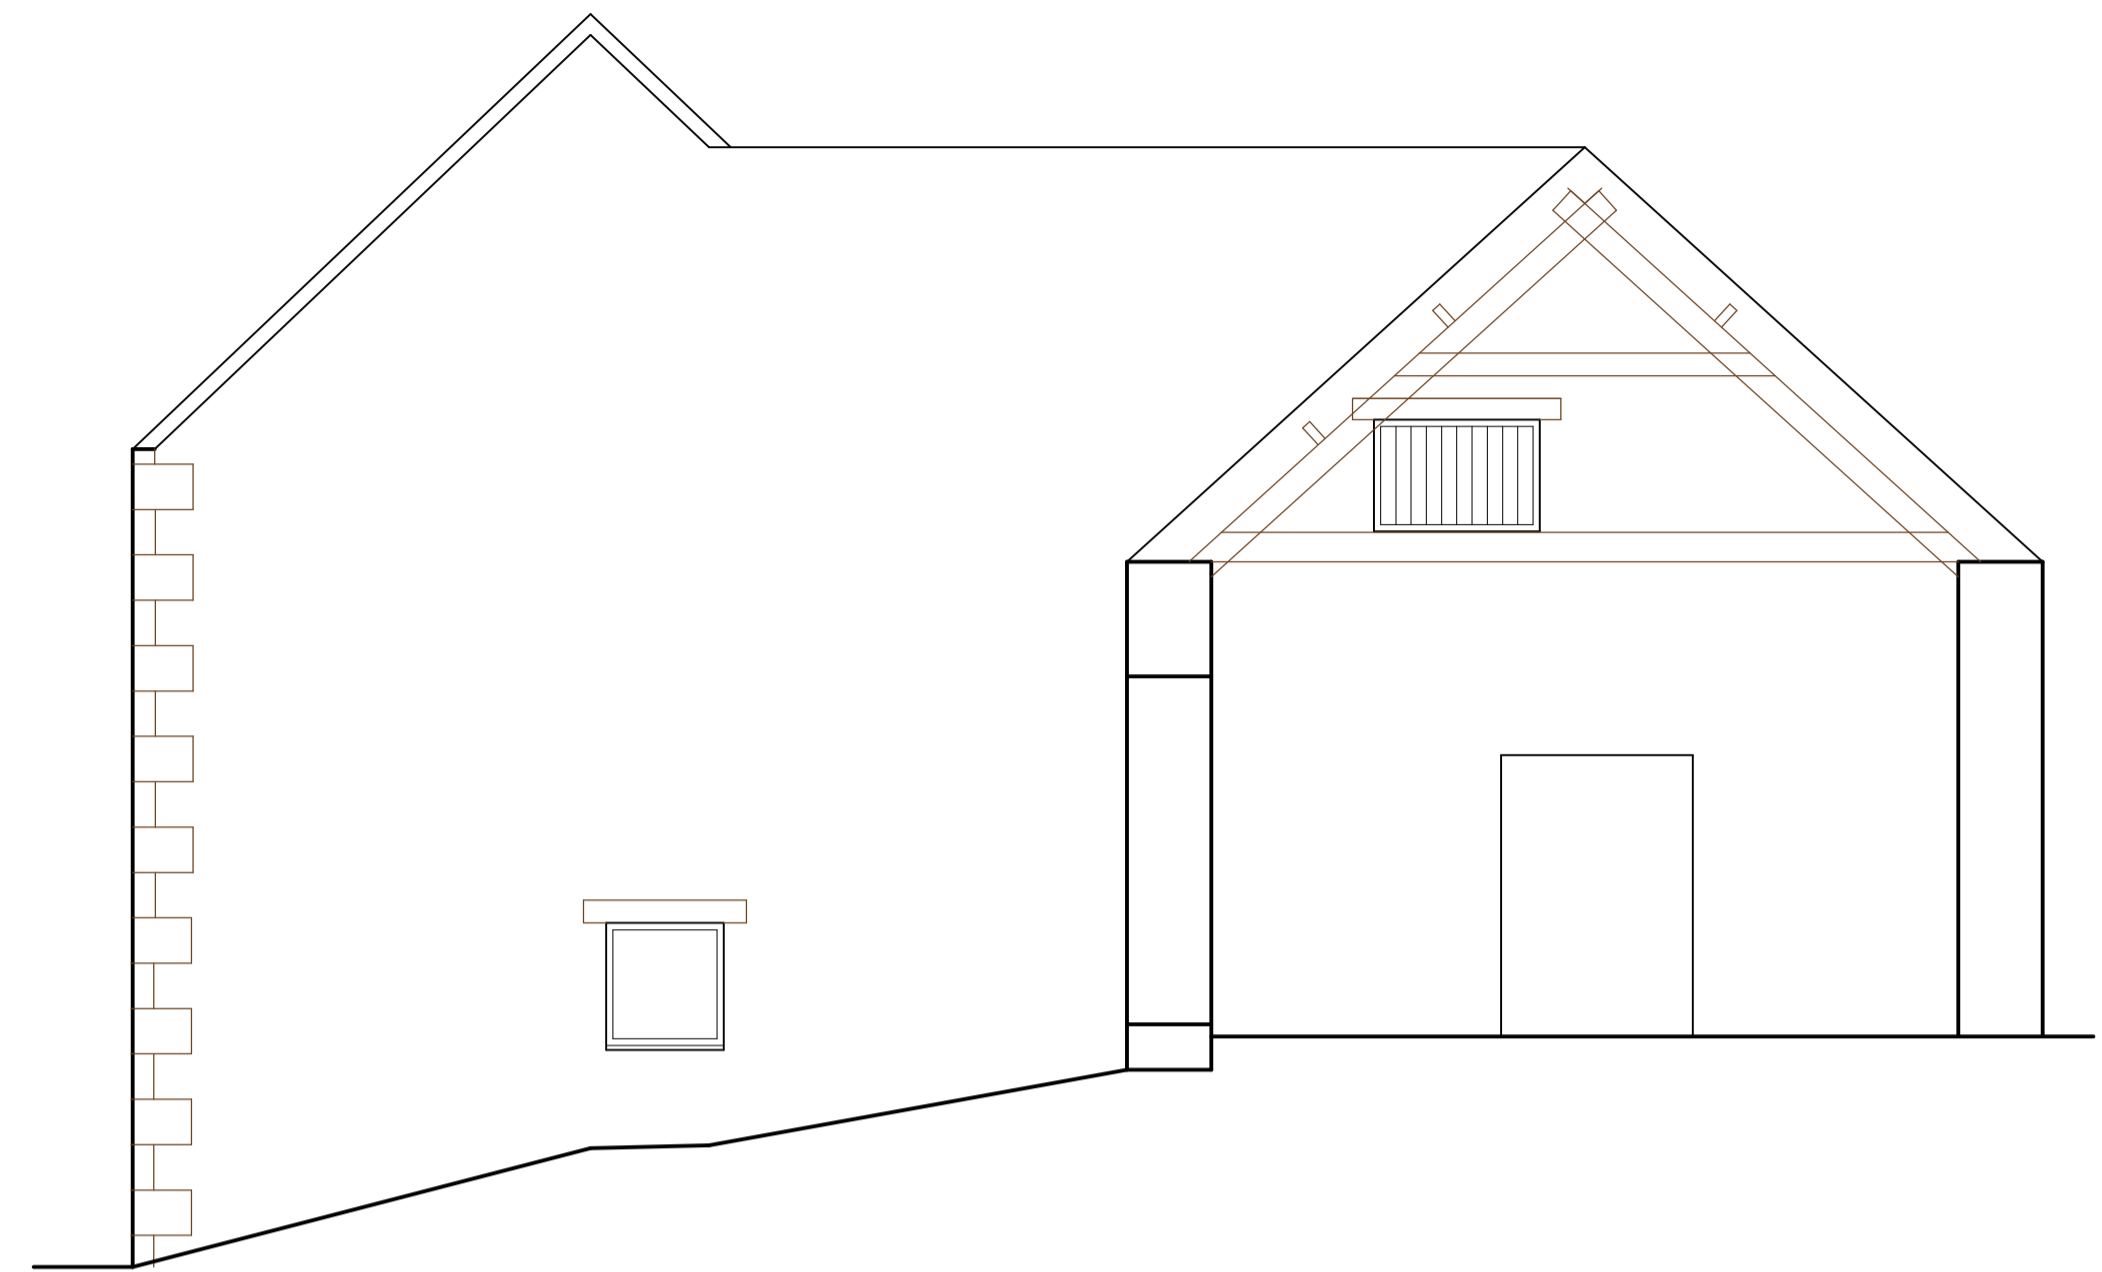

GROUND FLOOR

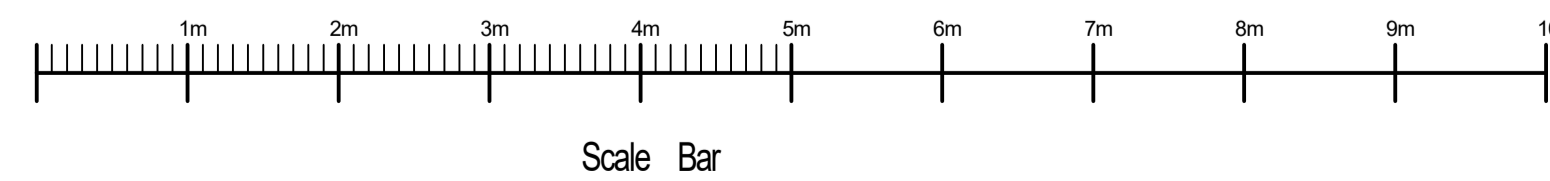

Michael Rathbone ACABE
Architectural & Surveying

5 Church Hill, Chilton
 Alnwick, NE66 5PY
 07796 071743
 01668 215227
 michael.rathbone05@gmail.com

Building 5 RED LION COTTAGES
 WHITTINGHAM ROAD
 GLANTON
 ALNWICK, NE66 4AS

Dwg Title EXISTING FLOOR PLANS

Scale 1:50 @ A1 1:100 @ A3 Copyright © 2023

Arch Mech Elect

Initial Creation Date JANUARY 2023 Issue 1 Revision 0

Sheet 1 Dwg. No. 03/23