



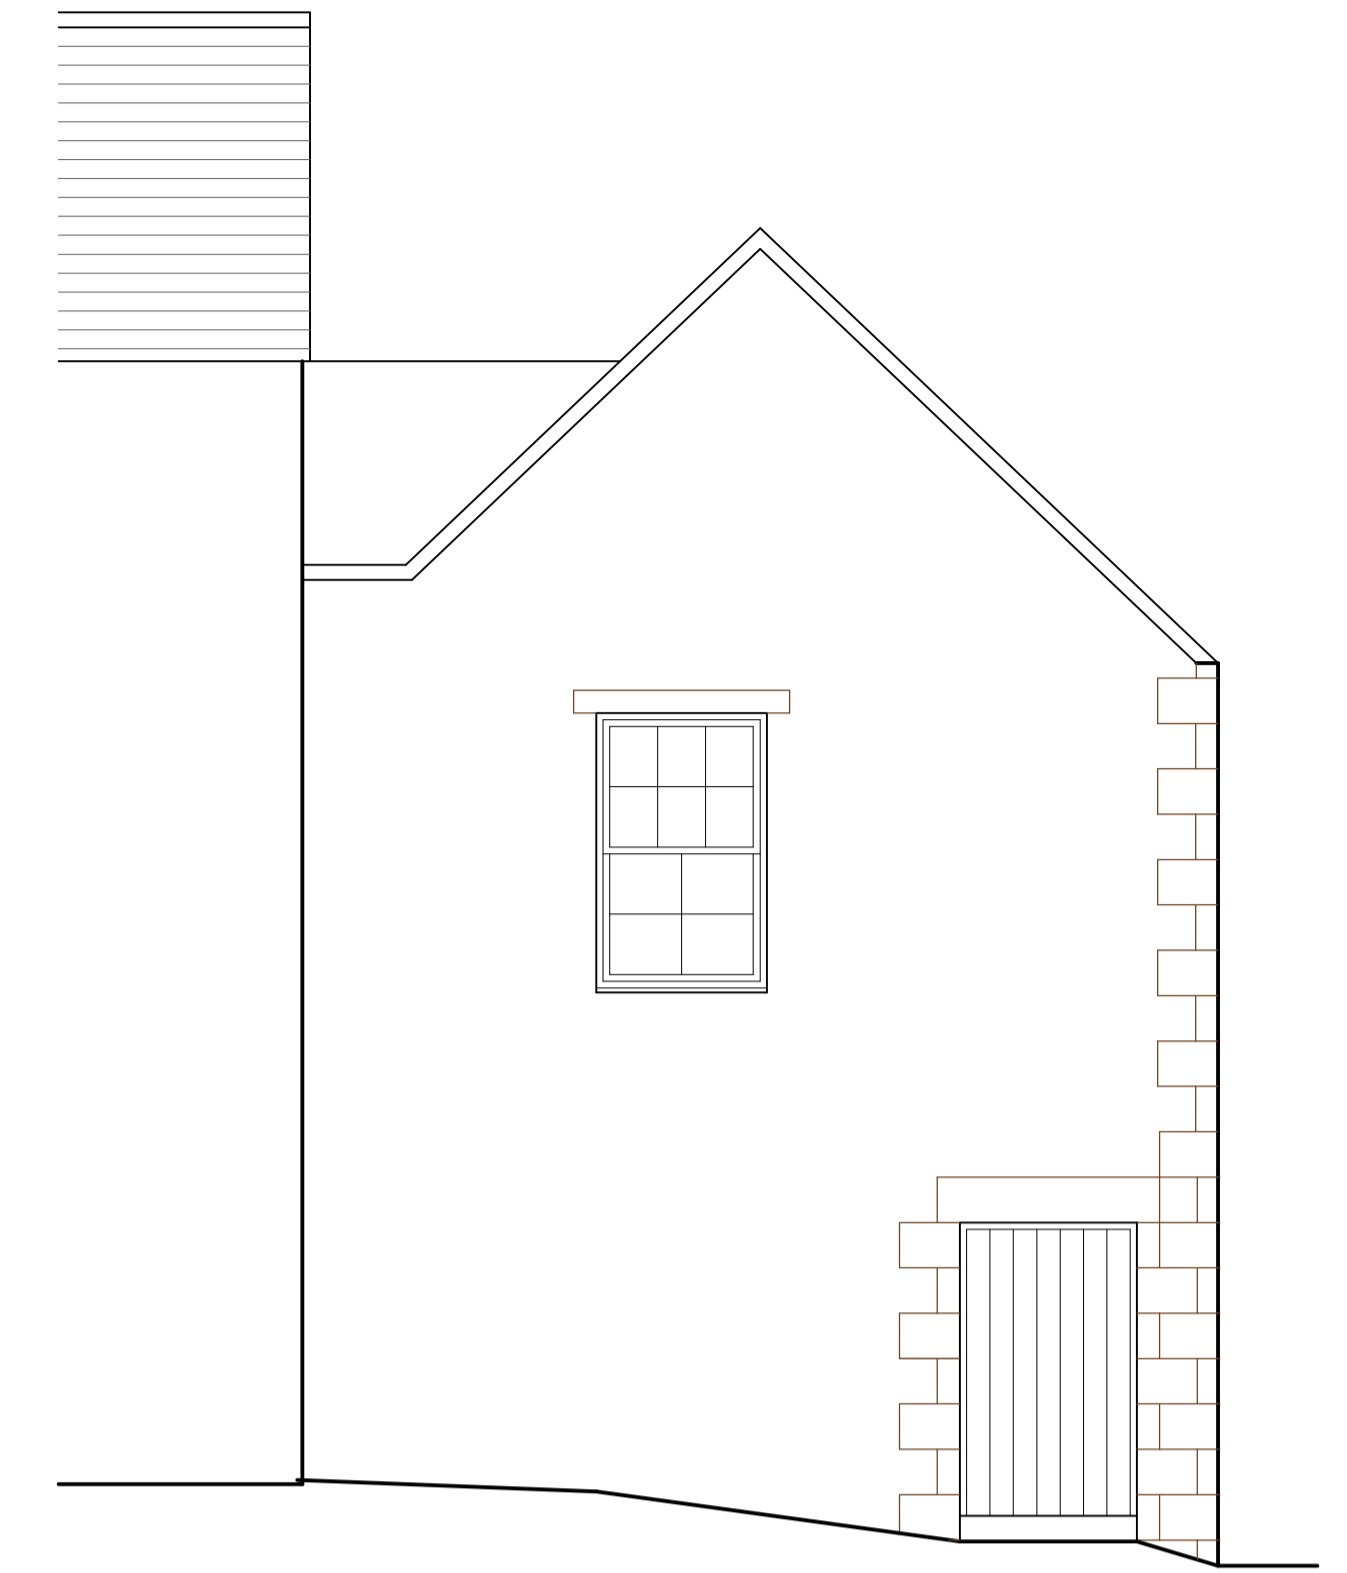


SOUTH ELEVATION

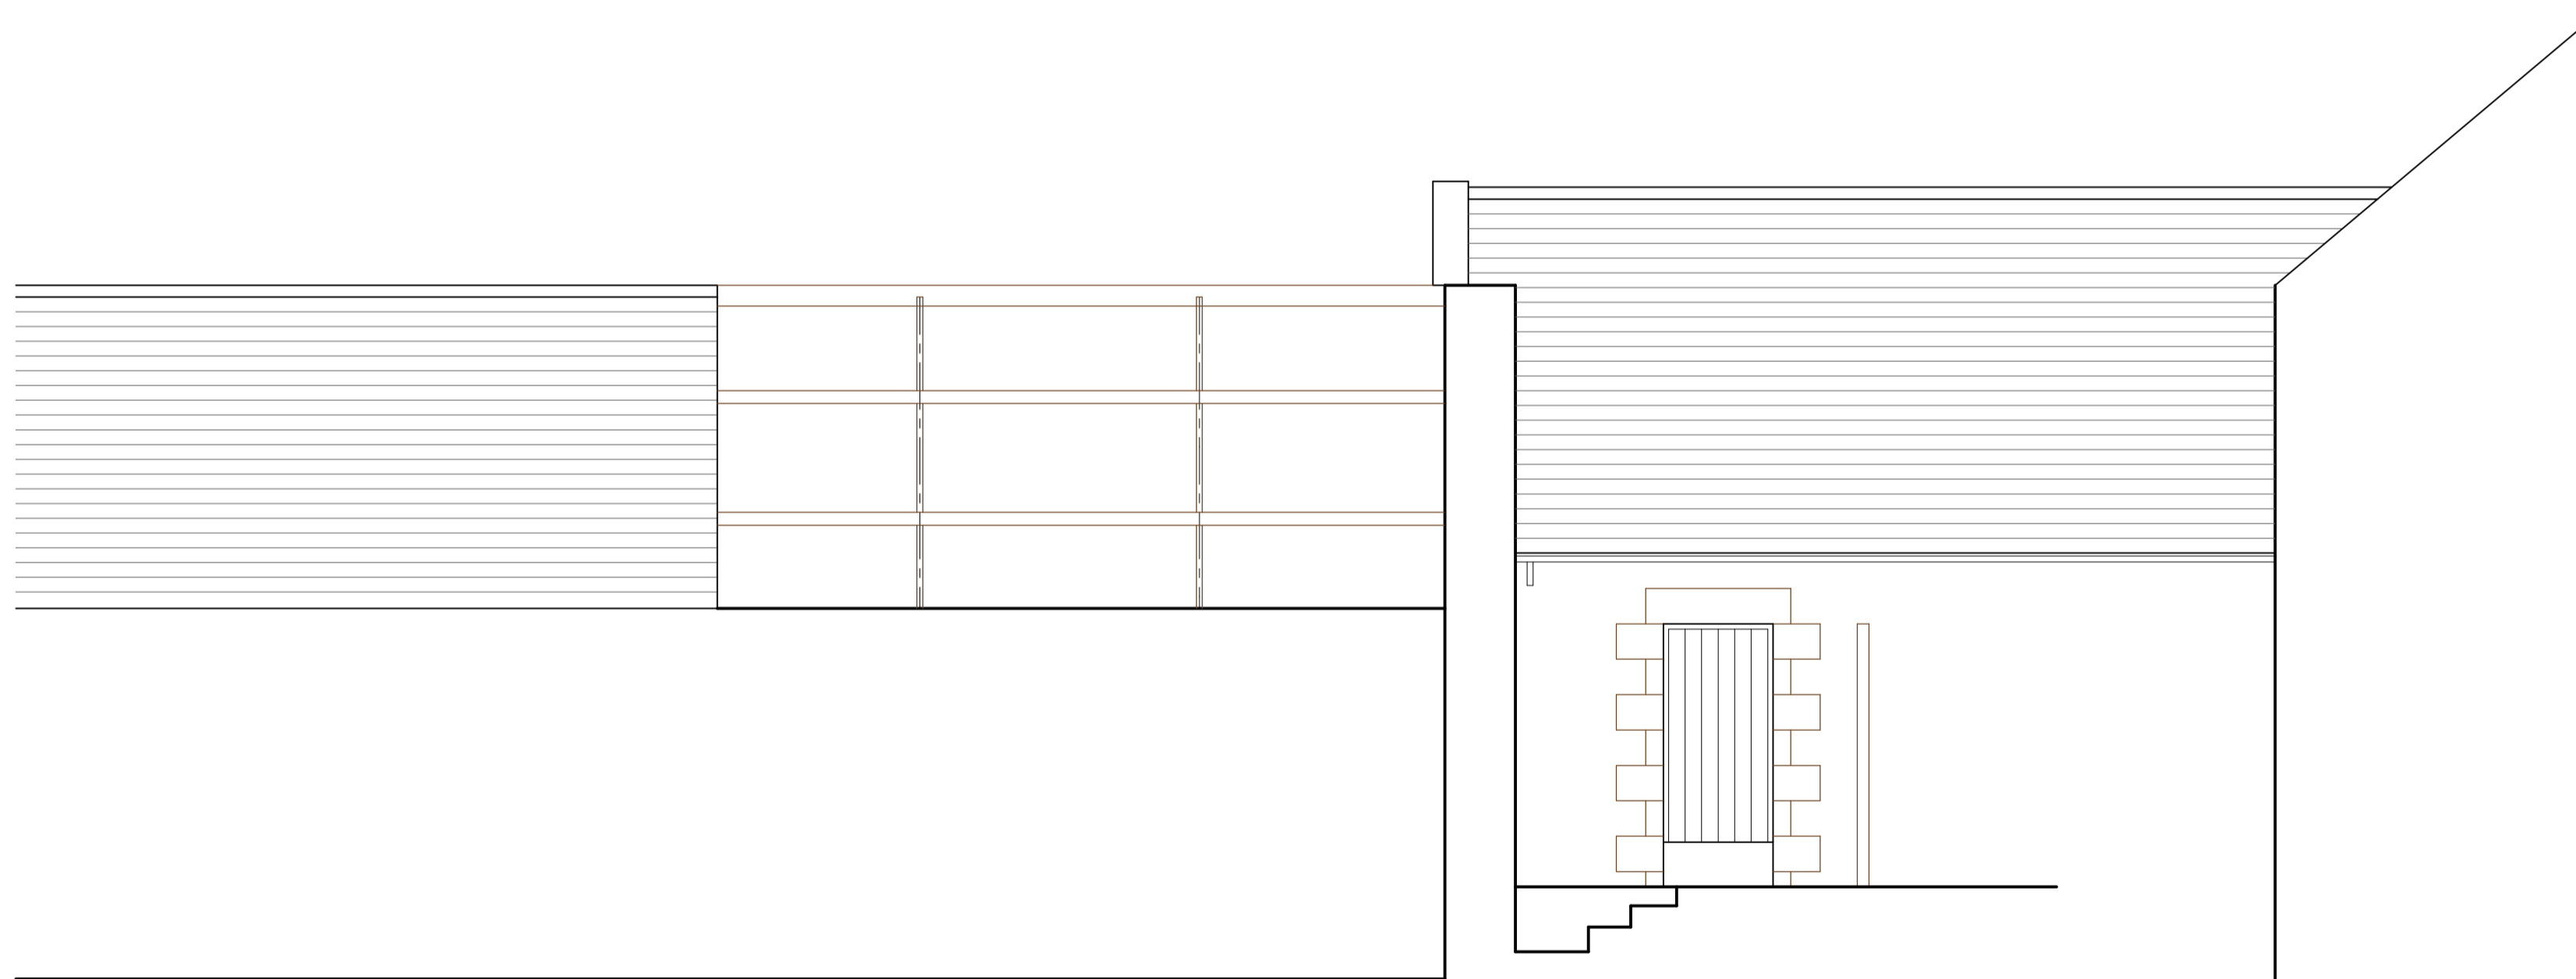


WEST ELEVATION



NORTH ELEVATION

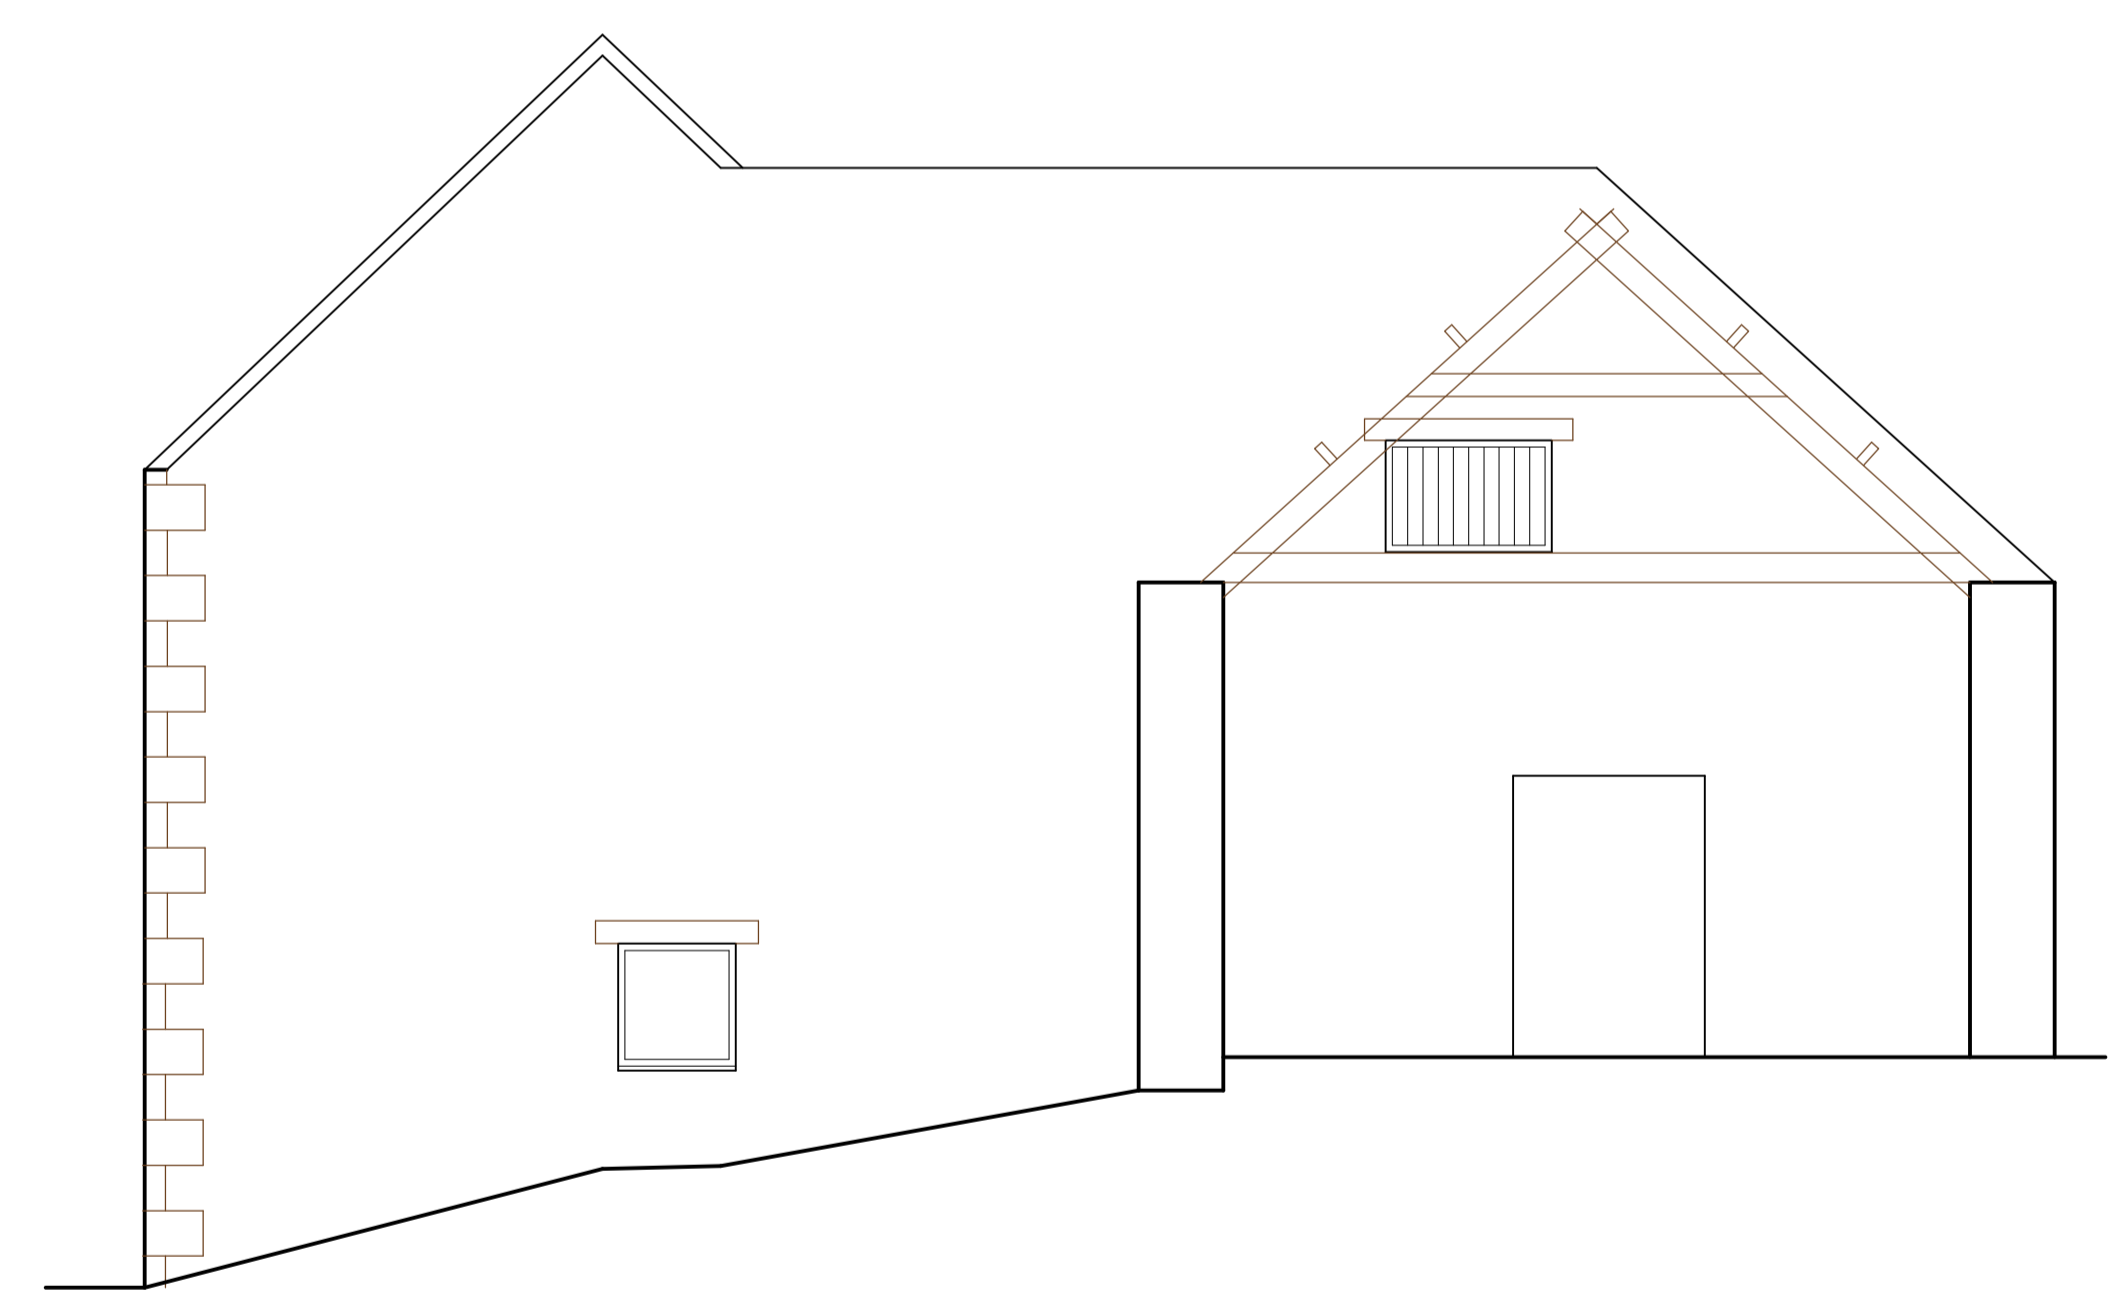

EAST ELEVATION

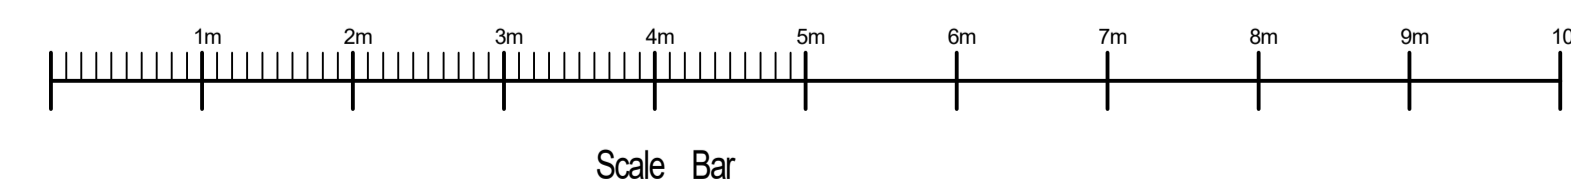

**Michael Rathbone** ACABE  
**Architectural & Surveying**  
 5 Church Hill, Chilton  
 Alnwick, NE66 5PY  
 07796 071743  
 01688 215227  
 michael.rathbone05@gmail.com

Building 5 RED LION COTTAGES  
 WHITTINGHAM ROAD  
 GLANTON  
 ALNWICK, NE66 4AS  
 Dwg Title EXISTING ELEVATIONS

Scale	1:50 @ A1 1:100 @ A3	Copyright	© 2023
Arch	<input checked="" type="checkbox"/> Arch <input checked="" type="checkbox"/> Mech <input checked="" type="checkbox"/> Elect <input checked="" type="checkbox"/>	Issue	1
Initial Creation Date	JANUARY 2023	Revision	0
Sheet	2	Dwg. No.	03/23