


EXISTING WEST ELEVATION - INNER



PROPOSED WEST ELEVATION - INNER

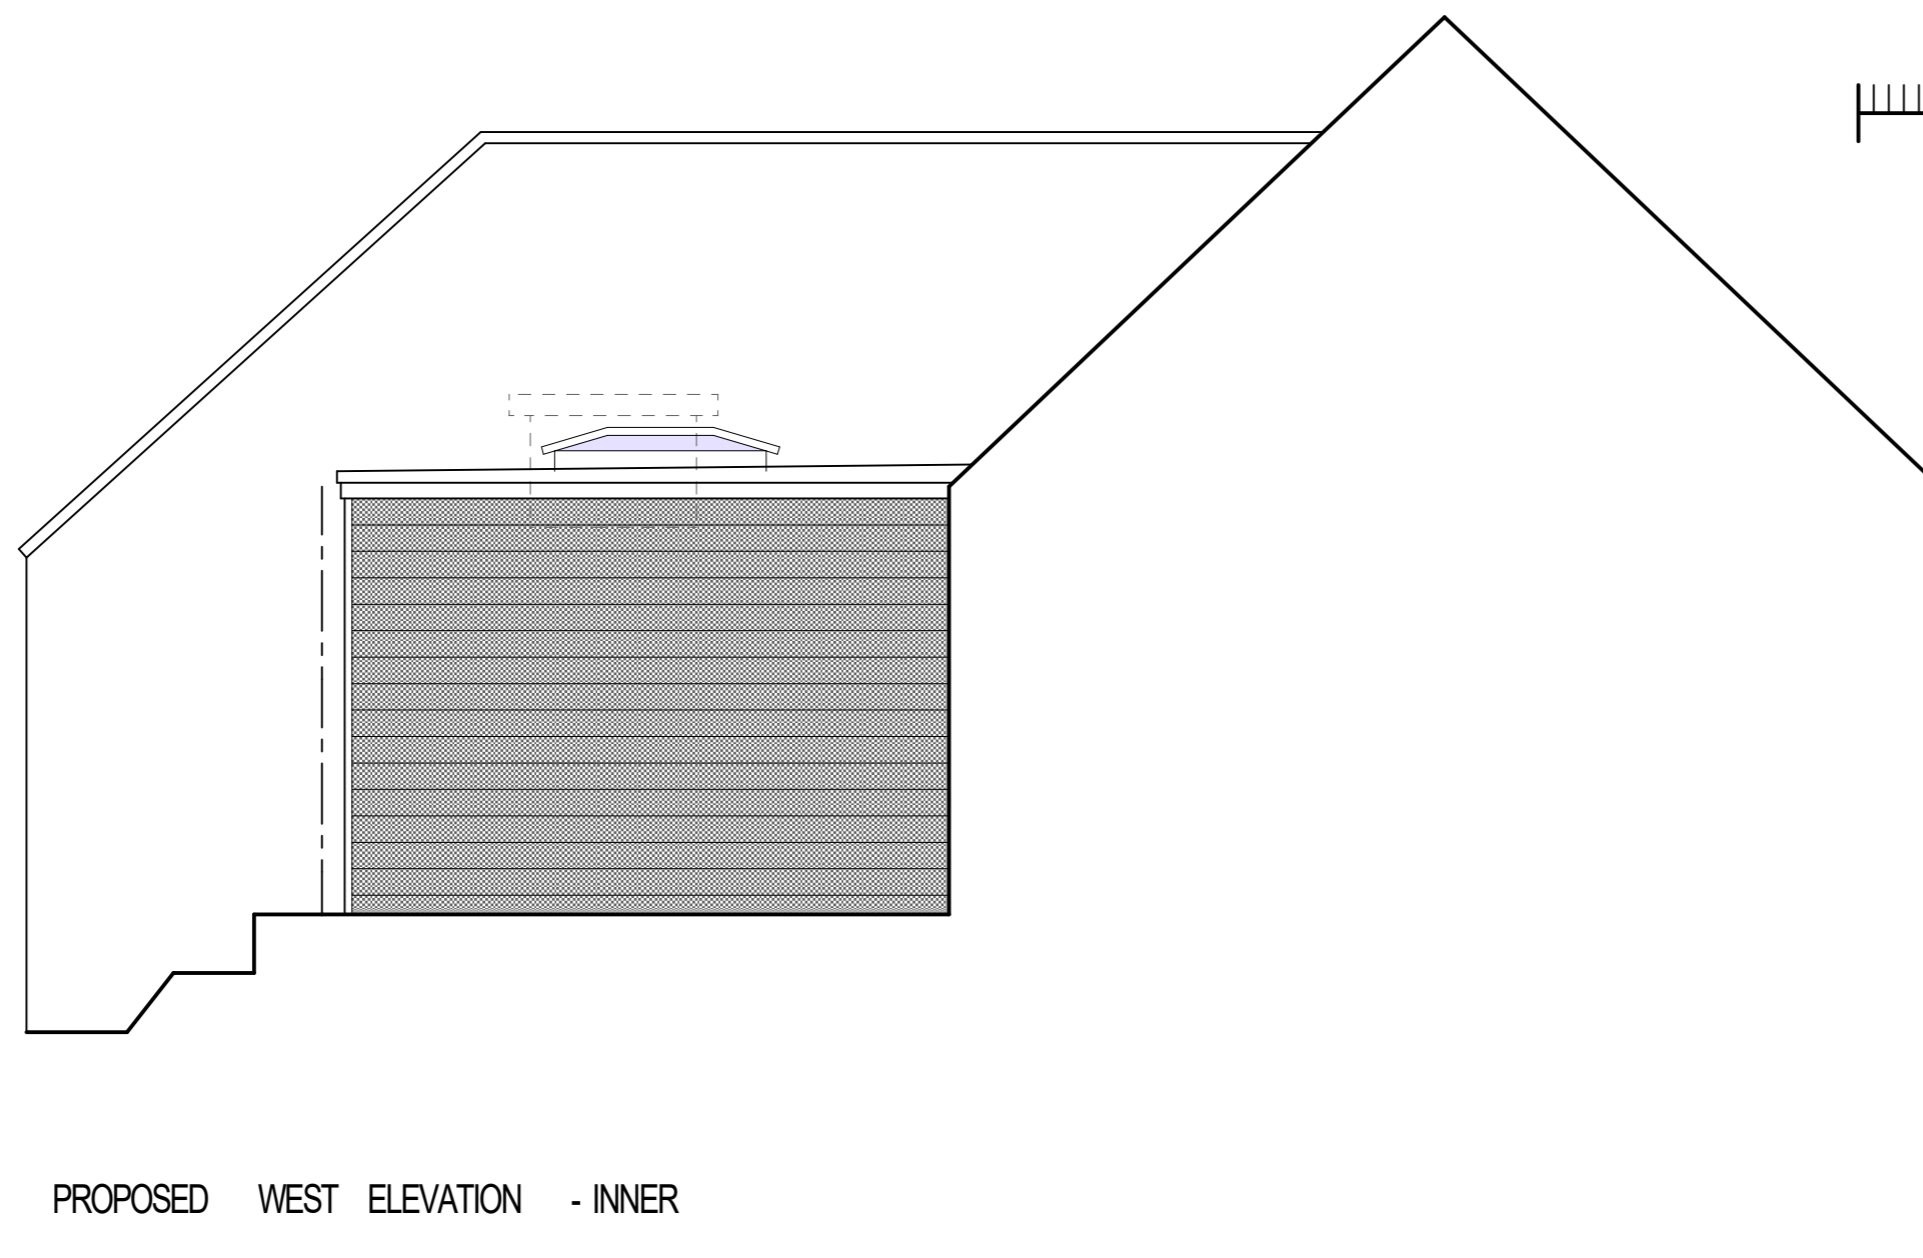

Scale Bar

**Michael Rathbone** ACASE  
**Architectural & Surveying**

5 Church Hill, Chilton  
 Alnwick, NE66 5PY

07796 071743  
 01668 215227  
 michael.rathbone@gmail.com

Building 5 RED LION COTTAGES  
 WHITTINGHAM ROAD  
 GLANTON  
 ALNWICK, NE66 4AS

Dwg Title EXISTING & PROPOSED INNER WEST ELEVATIONS

Scale 1:50 @ A1 1:100 @ A3 Copyright © 2023

Arch  Mech  Elect

Initial Creation Date JANUARY 2023 Issue 1 Revision 0

Sheet 7 Dwg. No. 03/23