



SOUTH ELEVATION

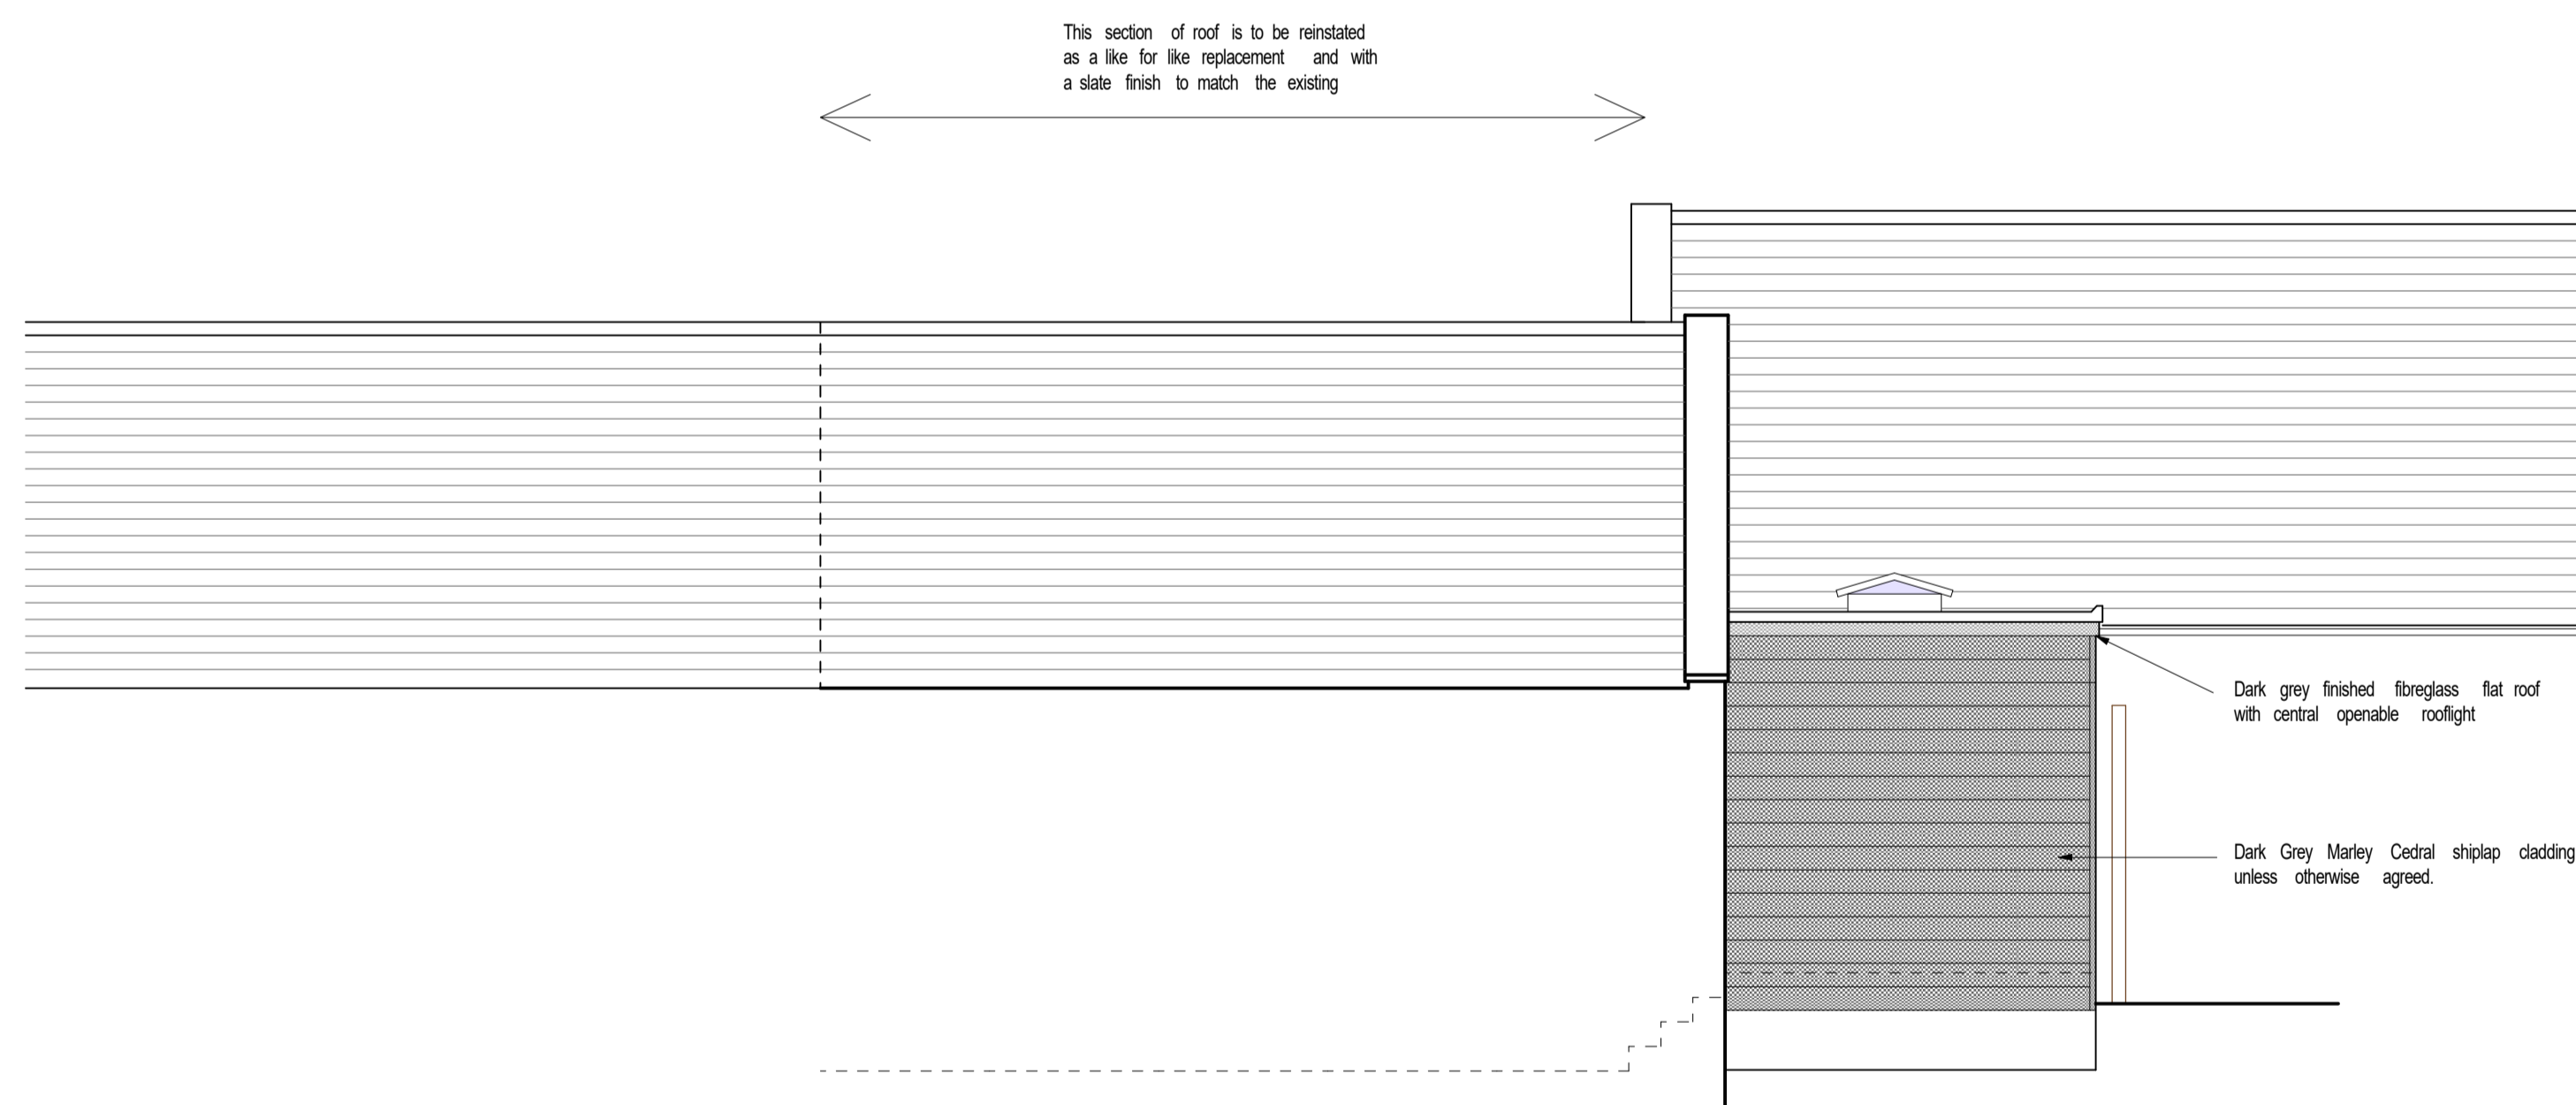


WEST ELEVATION



NORTH ELEVATION

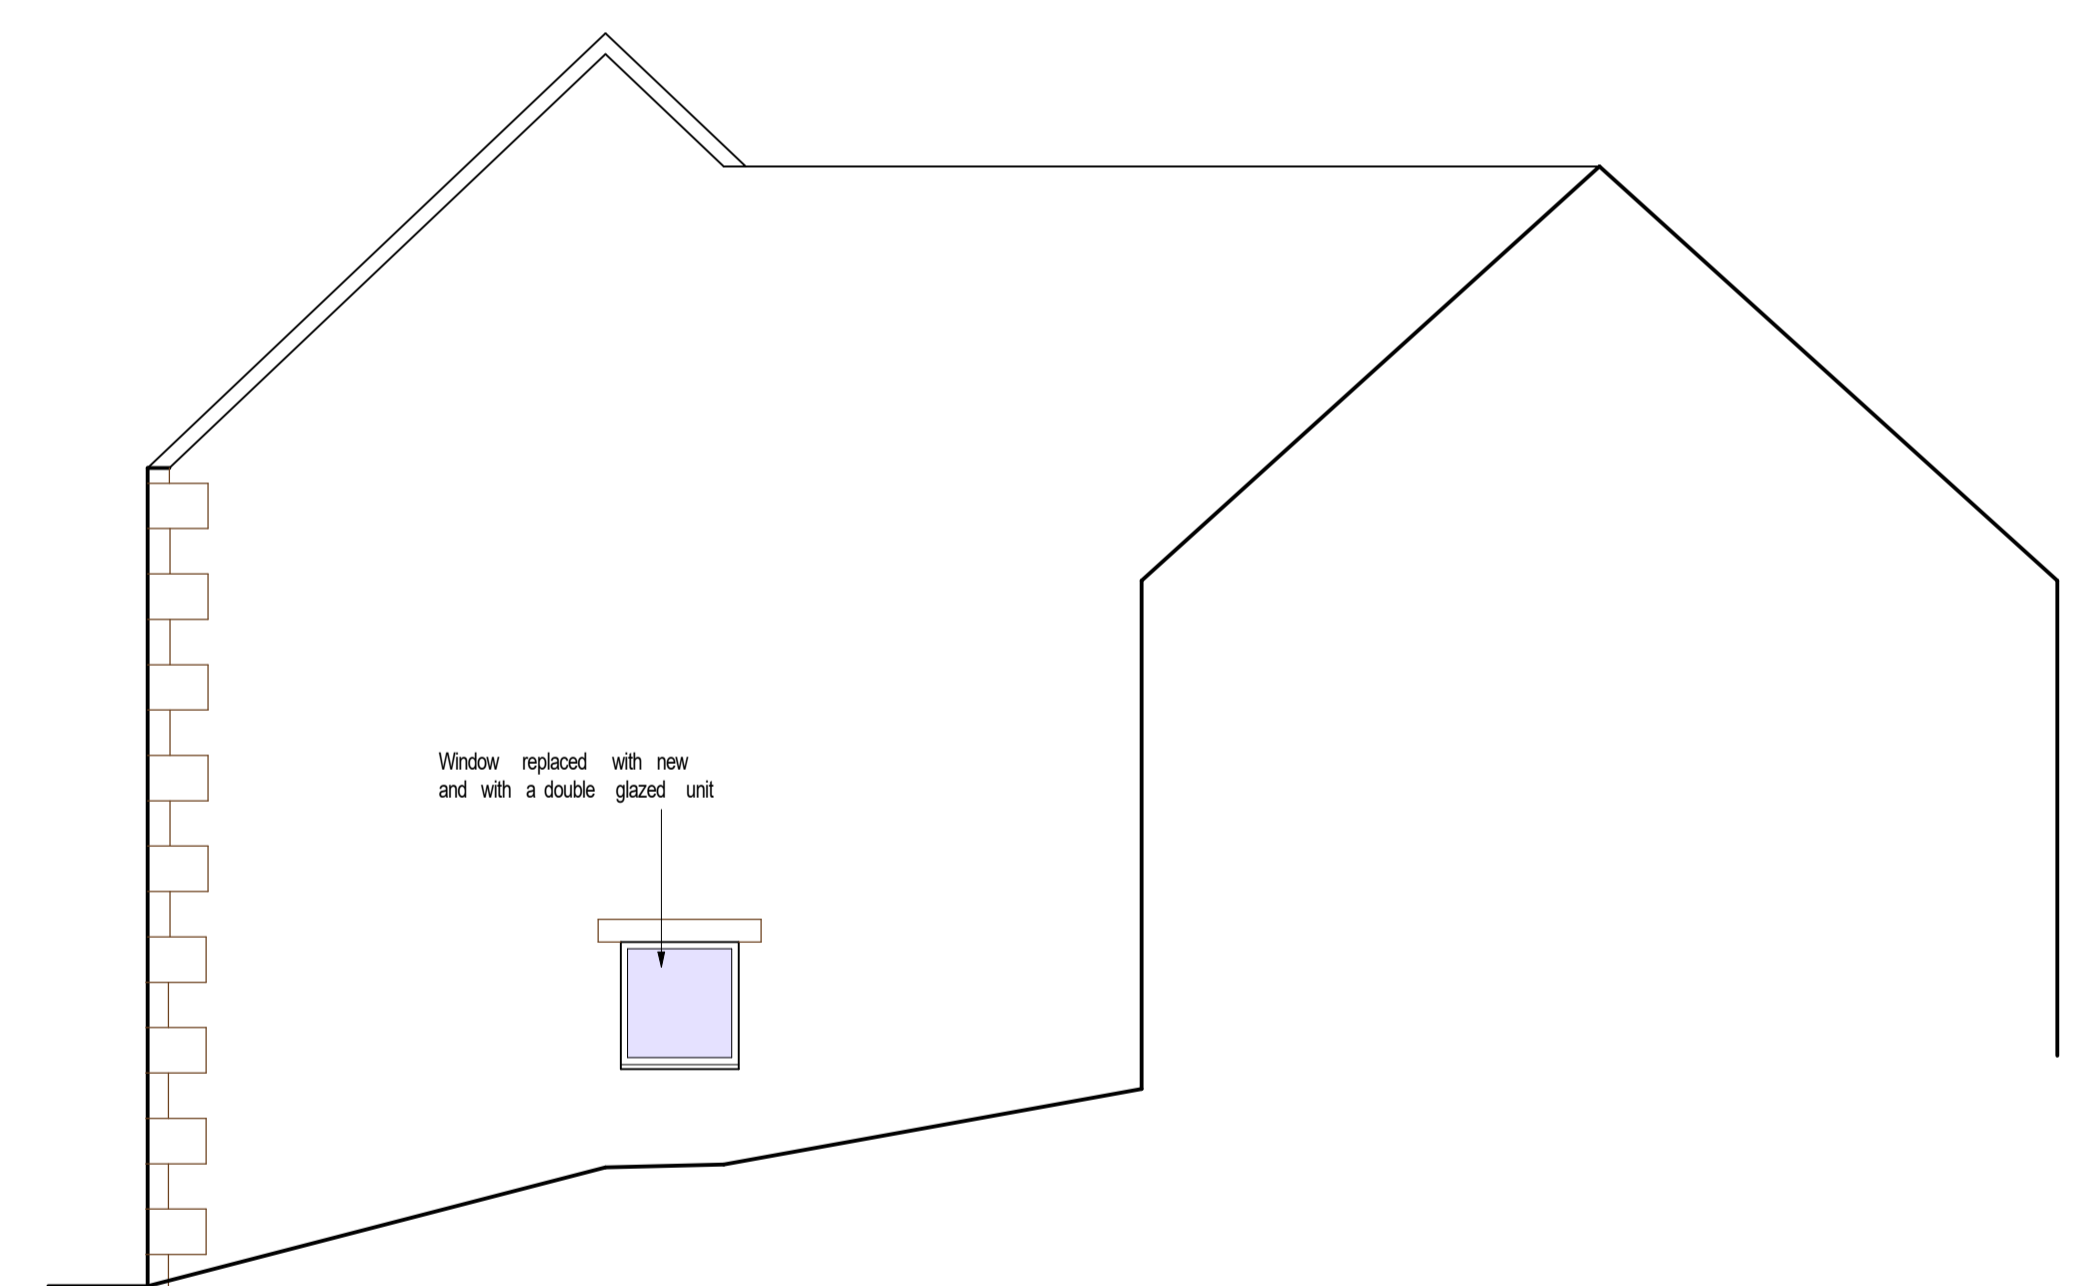

EAST ELEVATION

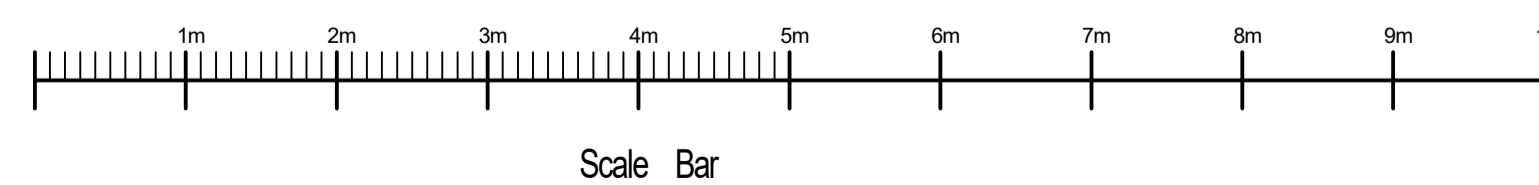

**Michael Rathbone** ACABE  
**Architectural & Surveying**  
 5 Church Hill, Chilton  
 Alnwick, NE66 5PY  
 07796 071743  
 01668 215227  
 michael.rathbone05@gmail.com

Building **5 RED LION COTTAGES**  
**WHITTINGHAM ROAD**  
**GLANTON**  
**ALNWICK, NE66 4AS**  
 Dwg Title **PROPOSED ELEVATIONS**

Scale	1:50 @ A1 1:100 @ A3	Copyright	© 2023
Arch	<input checked="" type="checkbox"/>	Mech	<input type="checkbox"/>
Elect	<input type="checkbox"/>	Issue	<b>1</b>
Initial Creation Date	JANUARY 2023	Revision	<b>0</b>
Sheet	<b>6</b>	Dwg. No.	<b>03/23</b>