



Rear Elevation




Side Elevation


Elevational Materials
Walls :- Facing bricks to match existing
Roof :- Tiles to match existing



Front Elevation

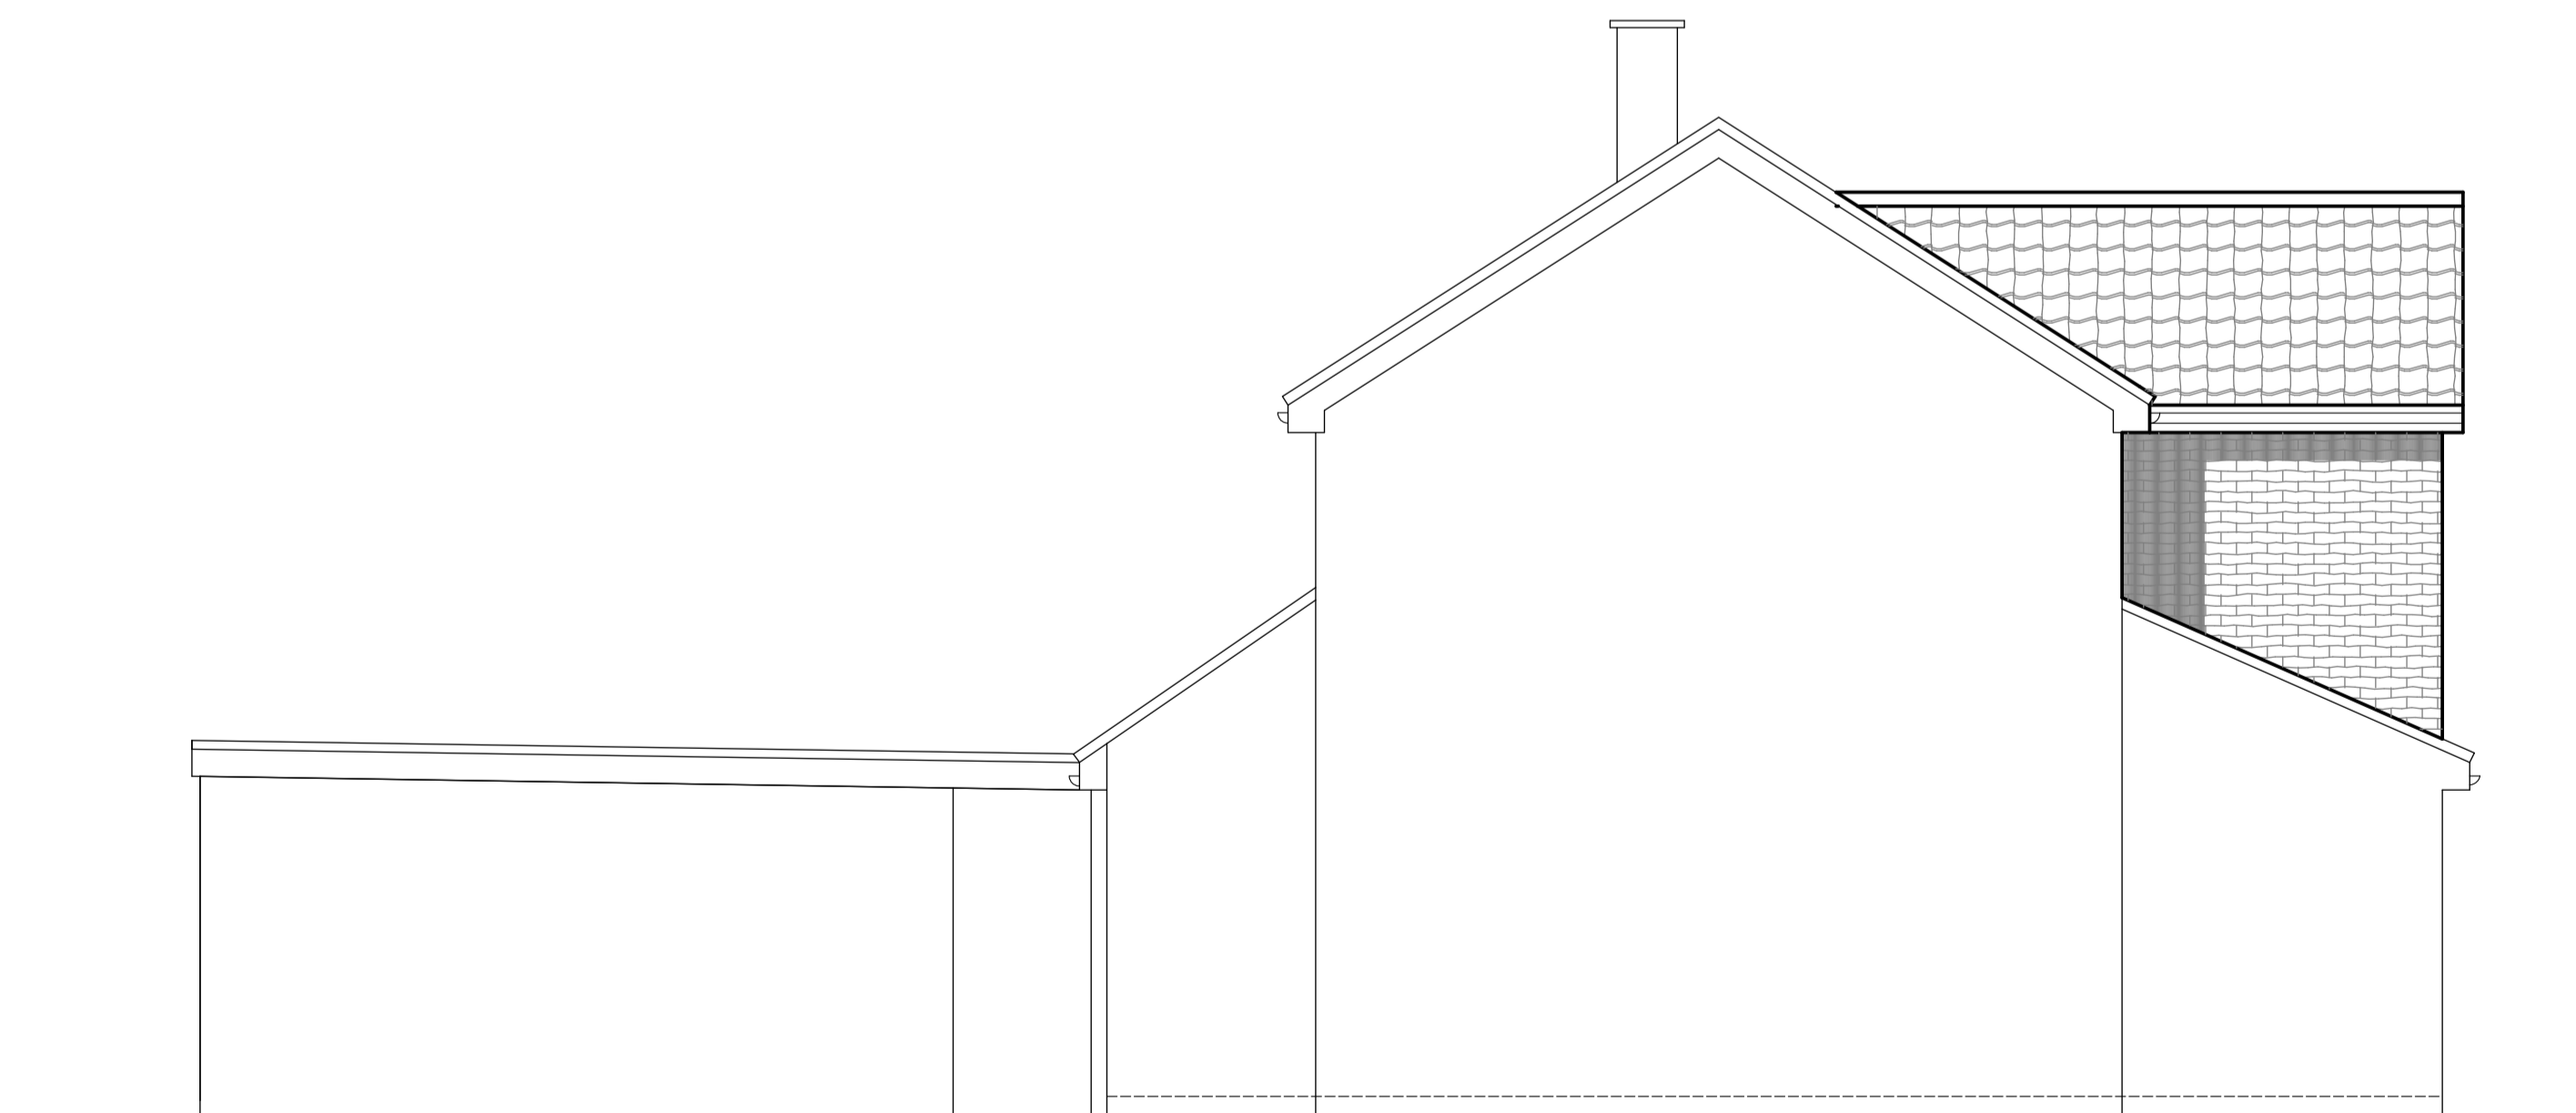

Side Elevation

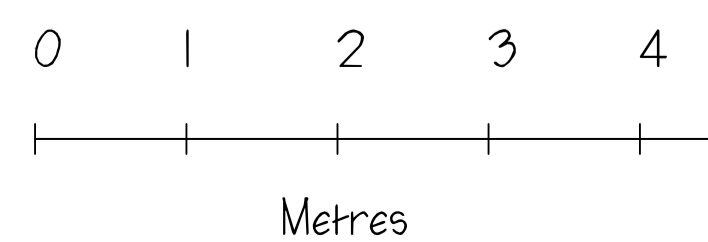

MONARCH
Design and Build Ltd

9 Bury Lane
Bramfield
Hertfordshire
SG14 2QL
Tel: 01992 500008
Mobile: 07812 243399
Email: nethankins@hotmail.com

Project
Proposed first floor
rear extension
and internal alterations
35 Lammas Road
Watton at Stone
SG14 3RH

Drawing Title
Proposed Elevations

Scale 1/50 @ A1	Date March 2023	Drawn by NH
--------------------	--------------------	----------------

Drawing No. NH/1008/03	Rev.
---------------------------	------