



Block Plan 1/200

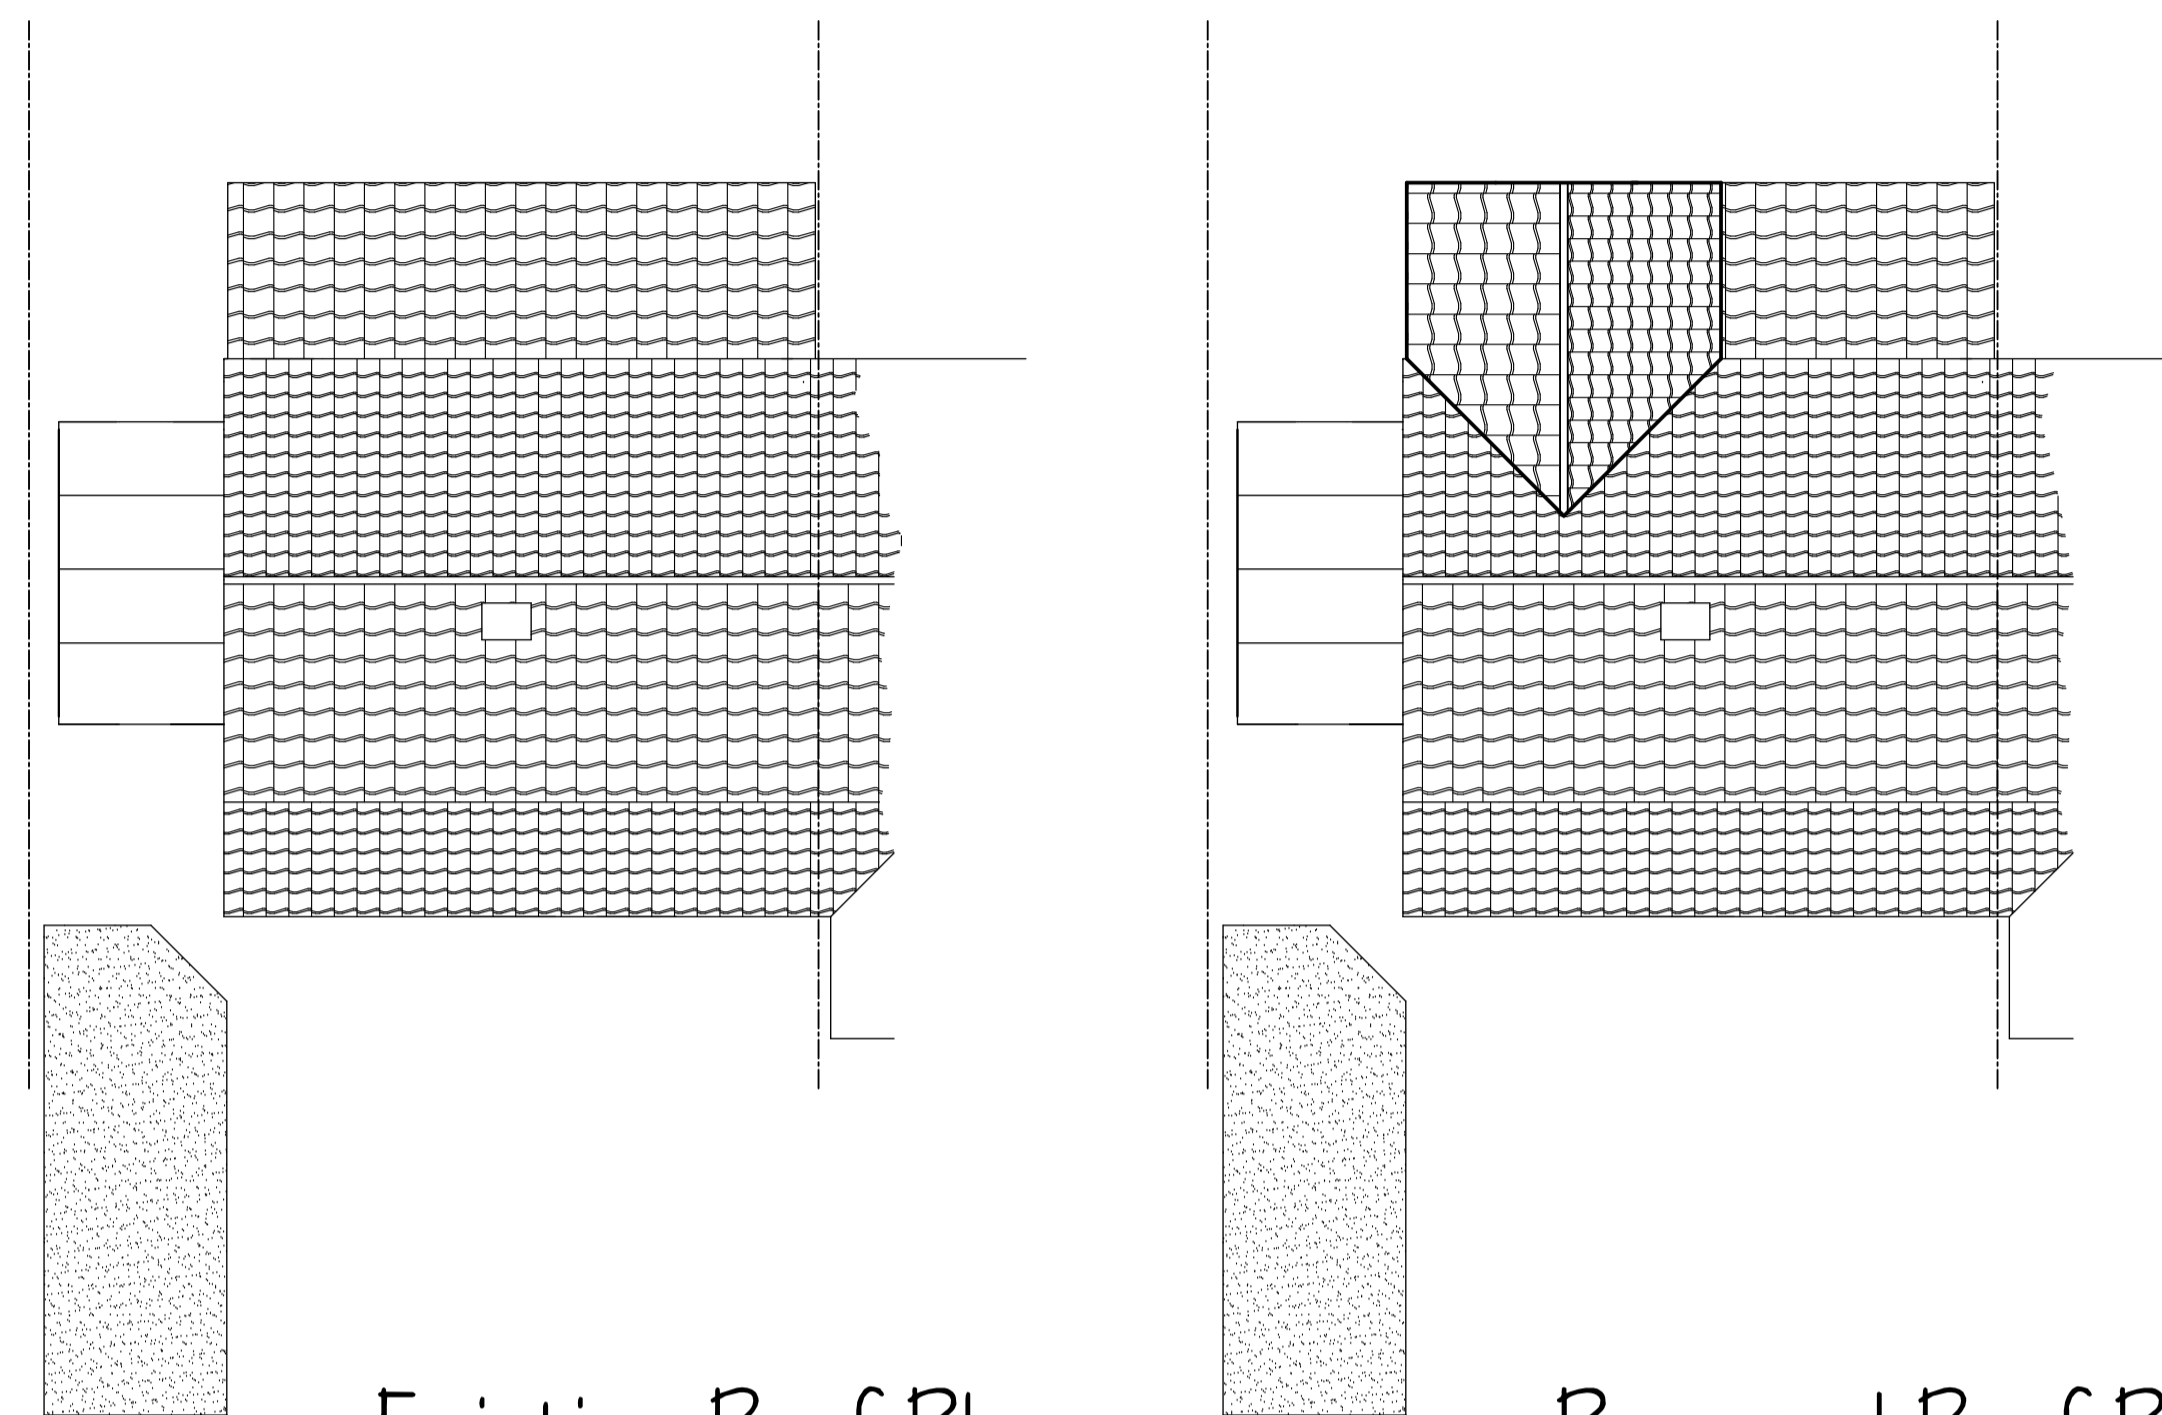

Existing Roof Plan

Proposed Roof Plan

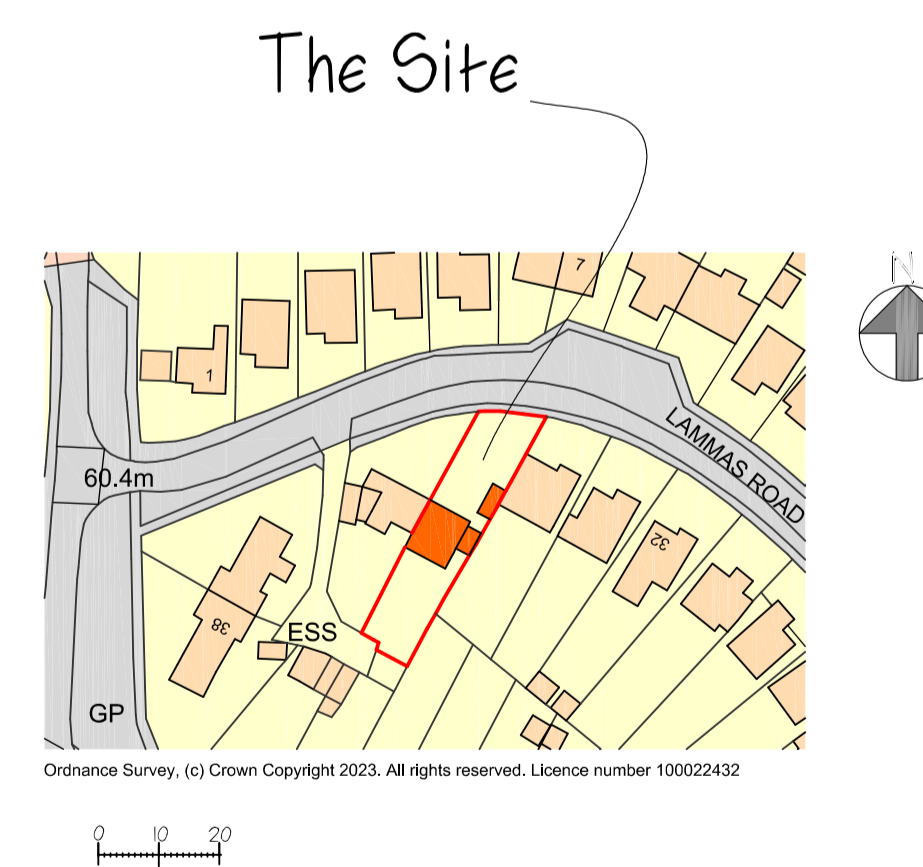

Location Plan 1/1250

MONARCH
Design and Build Ltd

9 Bury Lane
Bramfield
Hertfordshire
SG14 2QL
Tel: 01992 500008
Mobile: 07812 243399
Email: nethankins@hotmail.com

Project
Proposed first floor
rear extension
and internal alterations
35 Lammas Road
Watton at Stone
SG14 3RH

Drawing Title
Block Plan
Roof Plan
Location Plan

Scale 1/100, 1/200, 1/1250 @ A1	Date March 2023	Drawn by NH
------------------------------------	--------------------	----------------

Drawing No. NH/1008/04	Rev.
---------------------------	------