
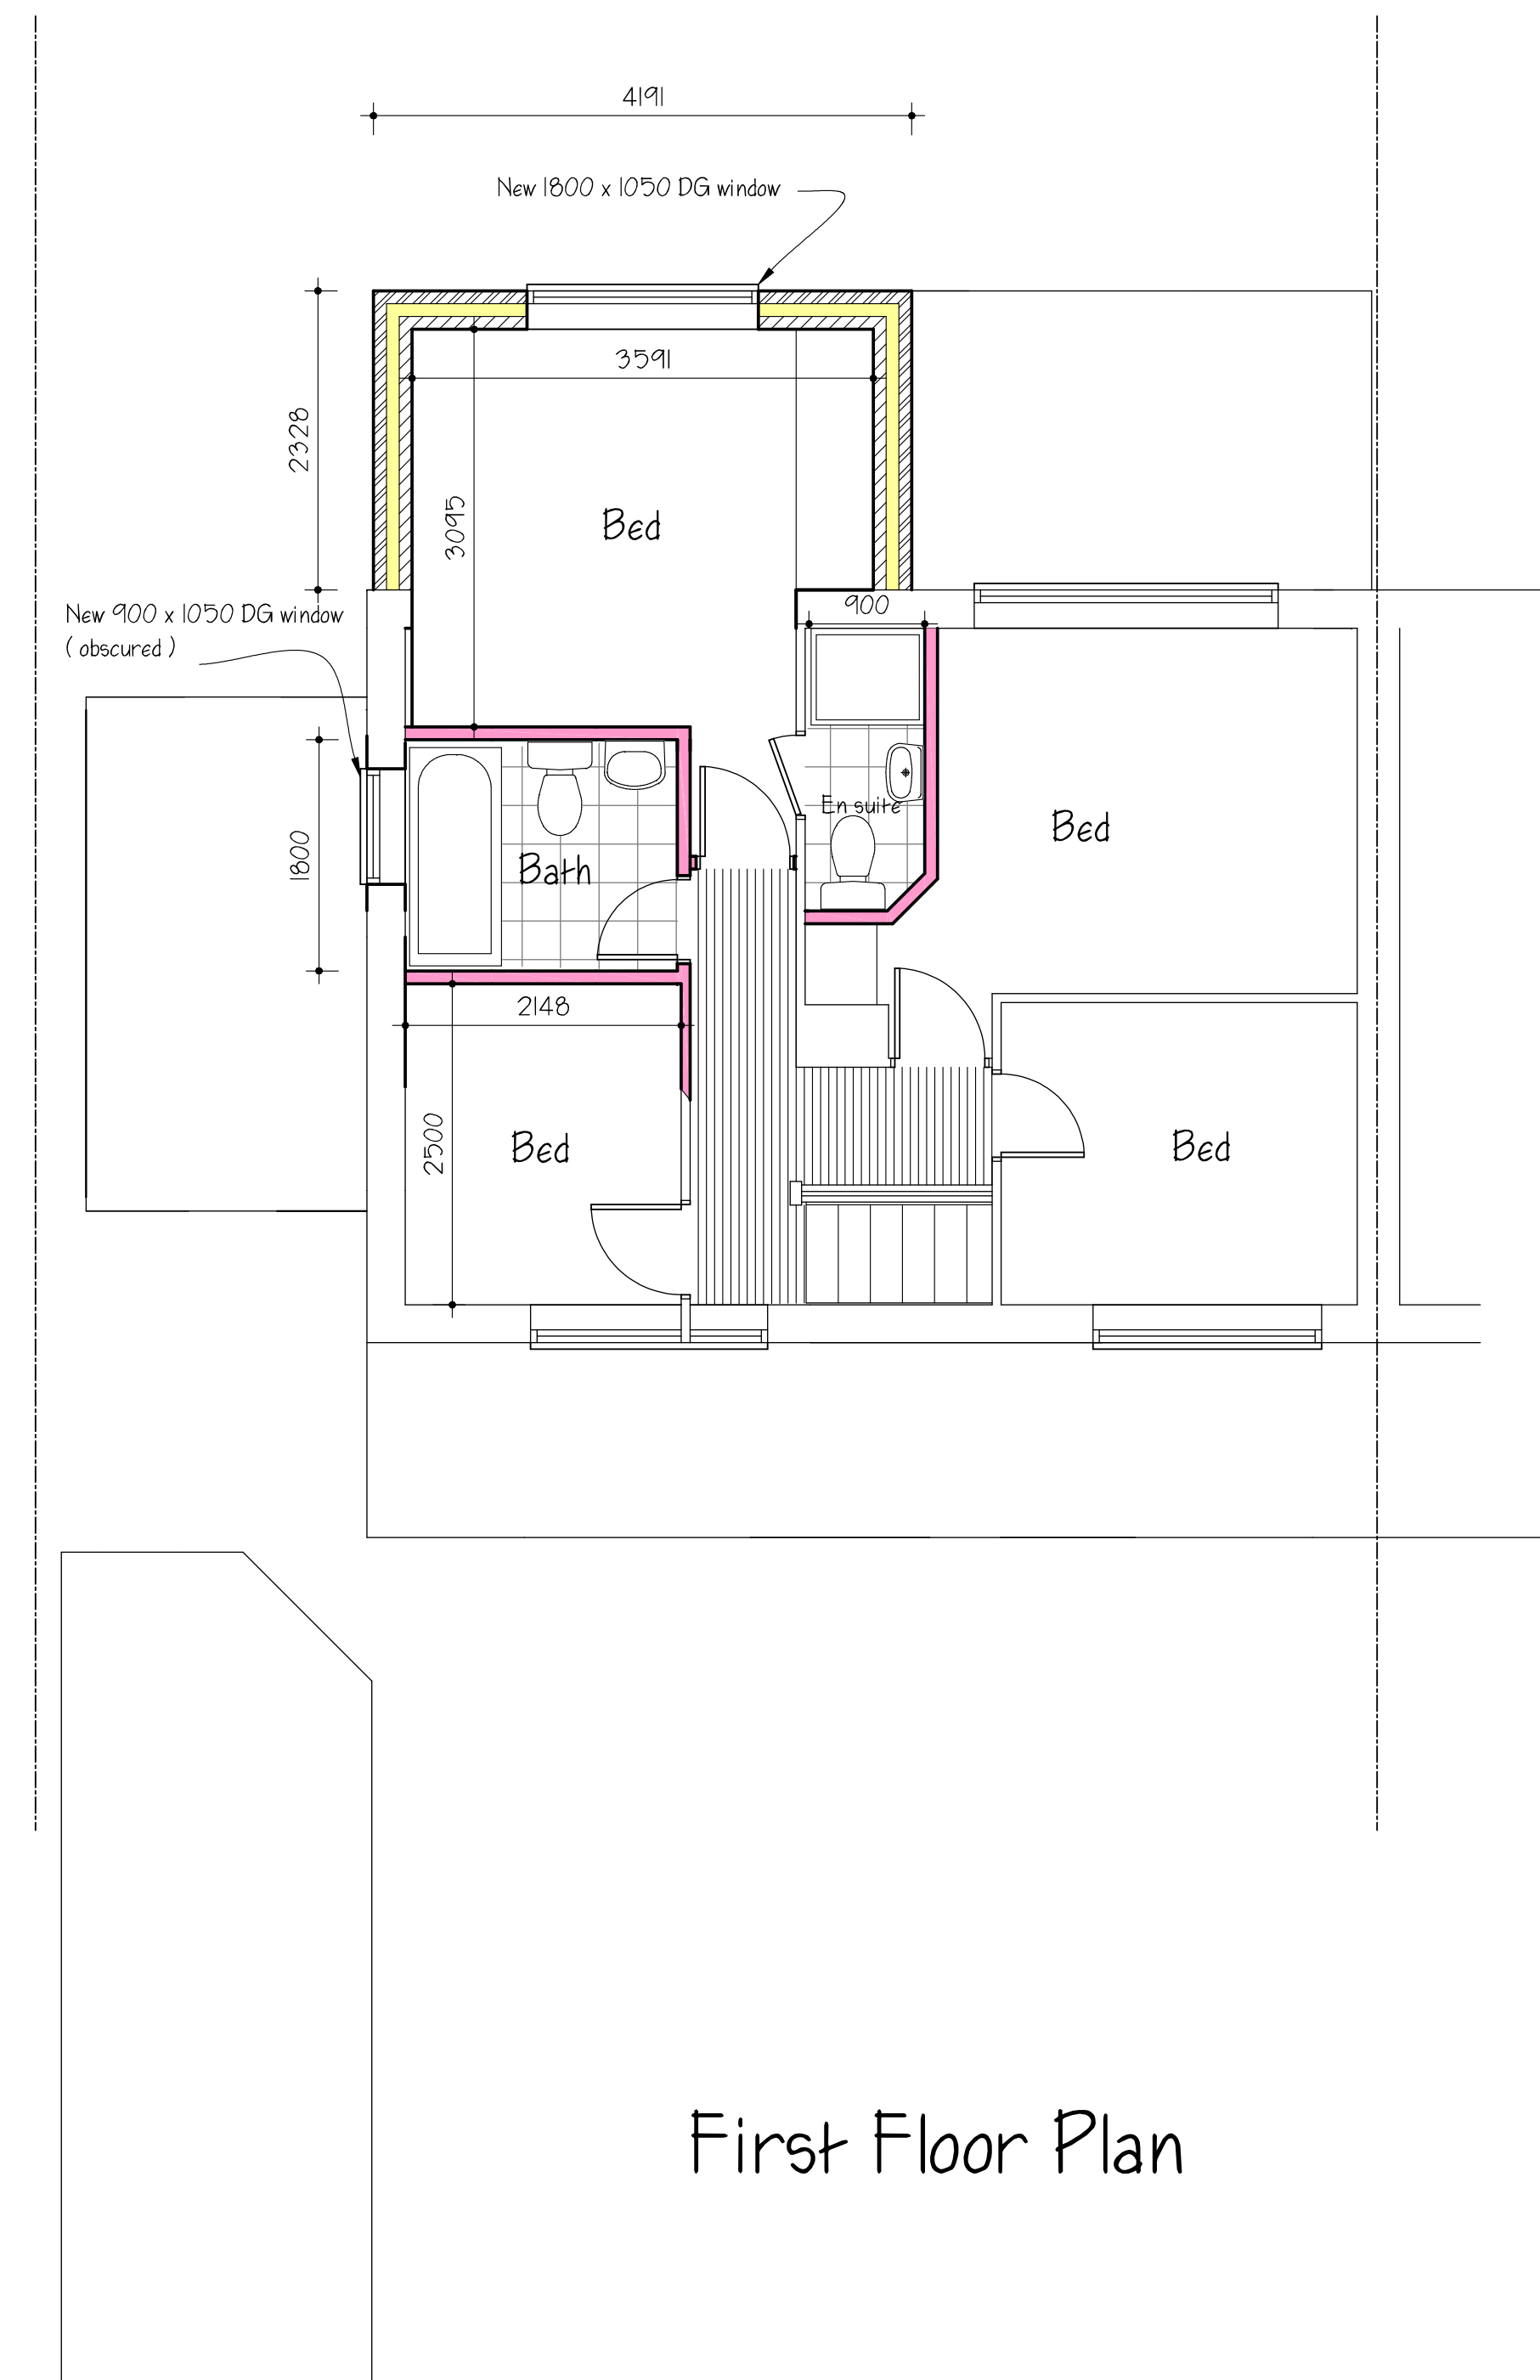


Ground Floor Plan

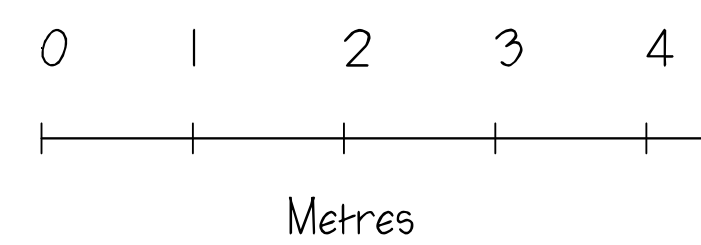

First Floor Plan

**MONARCH**  
Design and Build Ltd

9 Bury Lane  
Bramfield  
Hertfordshire  
SG14 2QL  
Tel: 01992 500008  
Mobile: 07812 243399  
Email: nethankins@hotmail.com

Project  
Proposed first floor  
rear extension  
and internal alterations  
35 Lammas Road  
Watton at Stone  
SG14 3RH

Drawing Title  
Proposed Floor Plans

Scale 1/50 @ A1	Date March 2023	Drawn by NH
--------------------	--------------------	----------------

Drawing No. NH/1008/02	Rev.
---------------------------	------