





FRONT ELEVATION PROPOSED

REAR ELEVATION

SIDE ELEVATION

SIDE ELEVATION

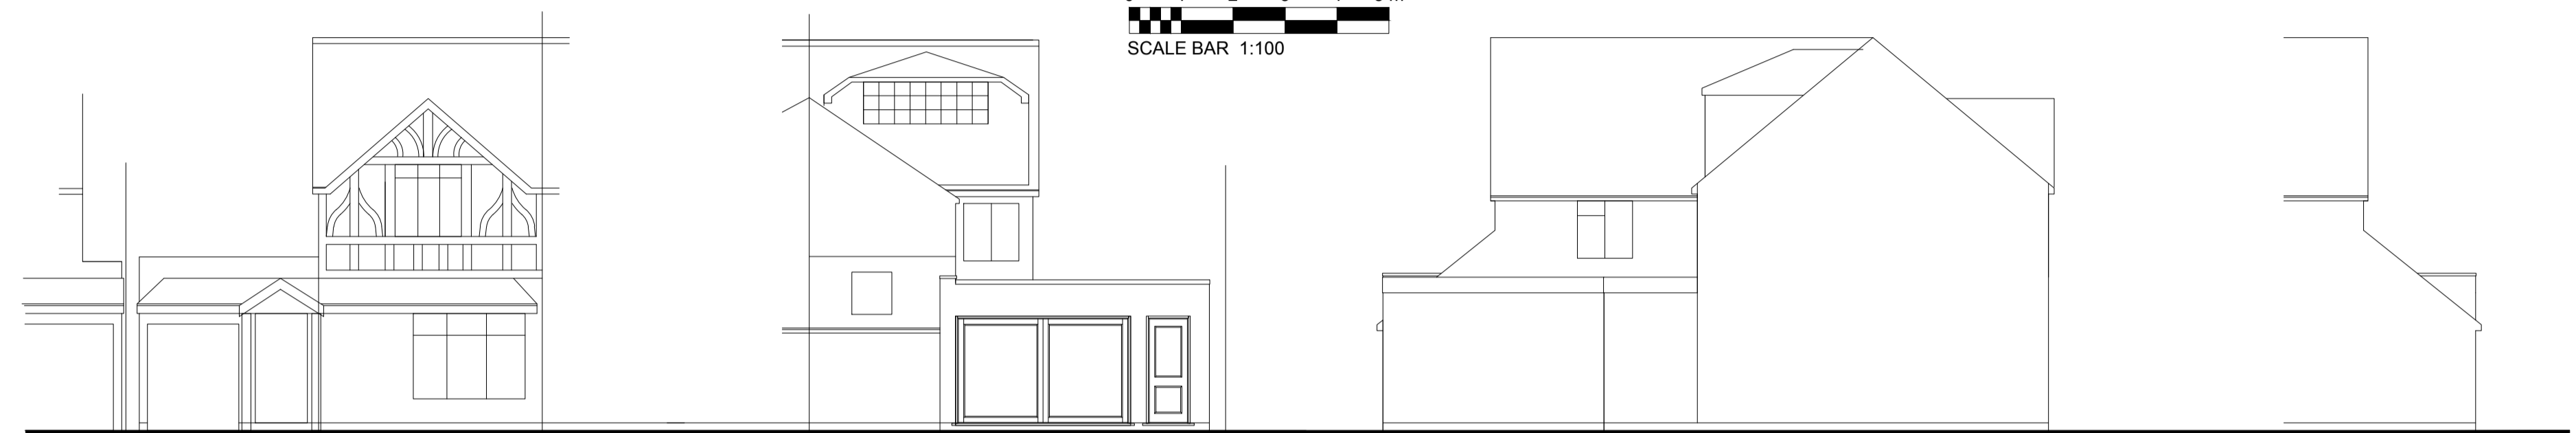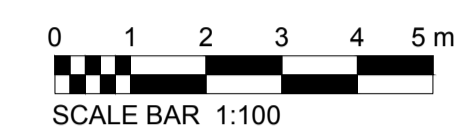

FRONT ELEVATION EXISTING



REAR ELEVATION

SIDE ELEVATION



SIDE ELEVATION




SITE PLAN

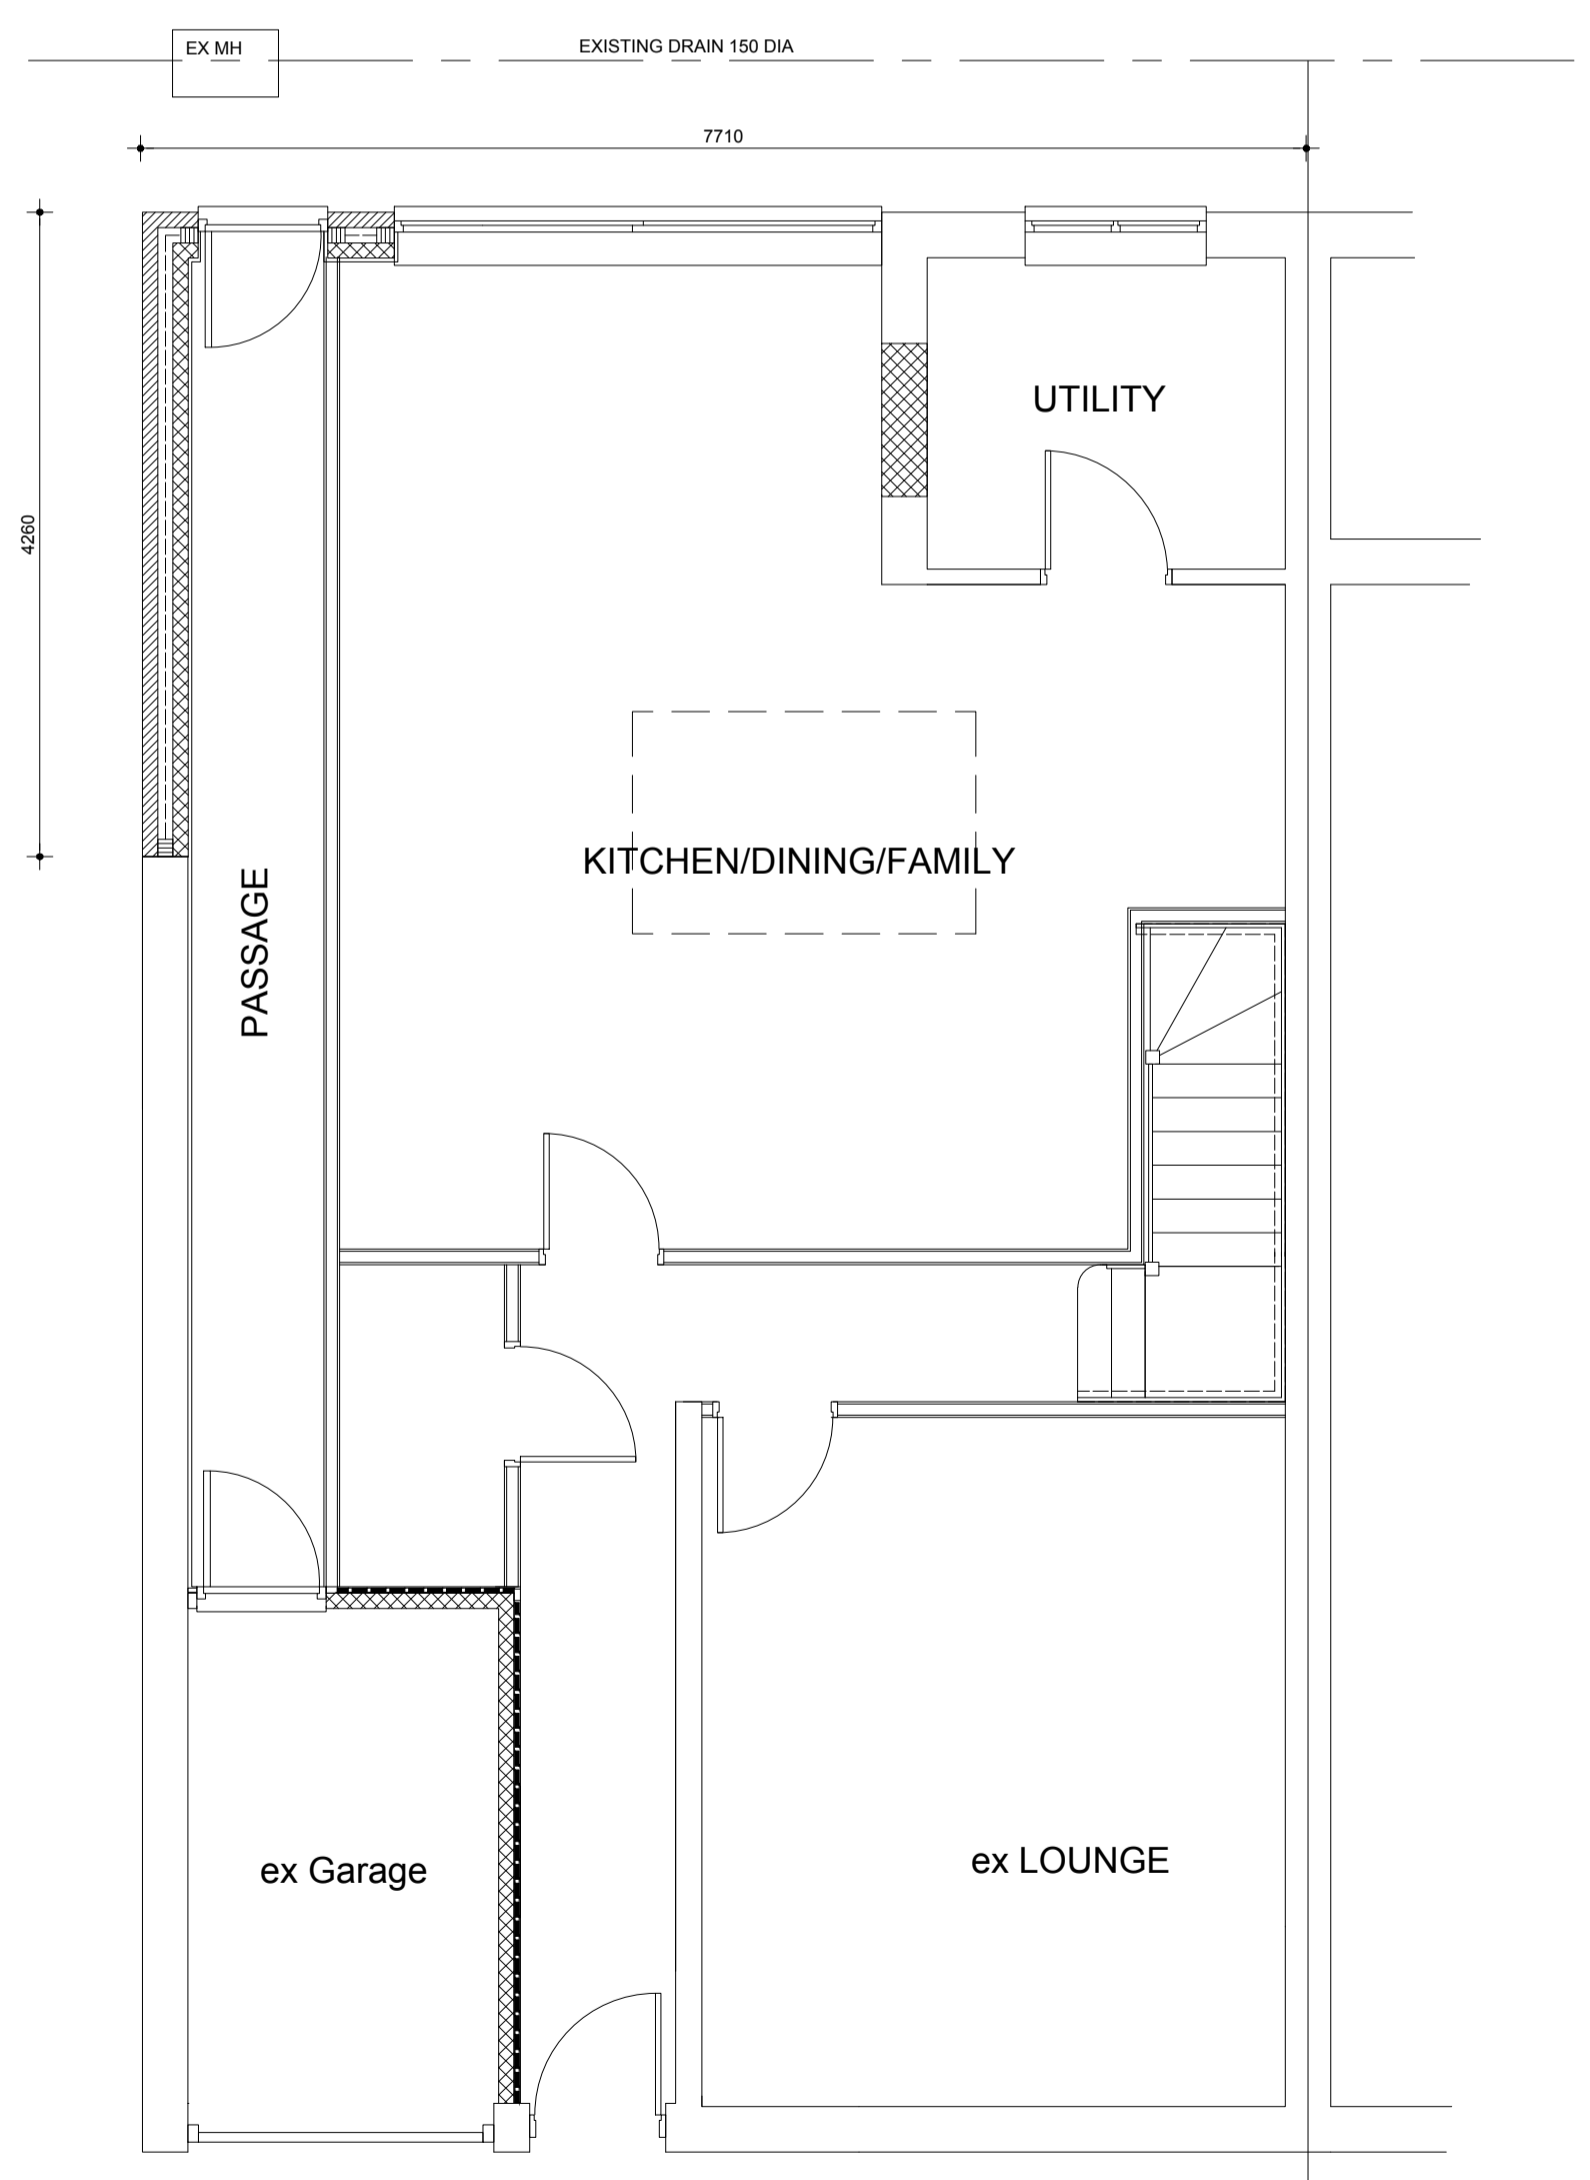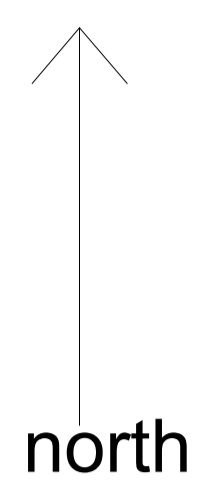


GROUND FLOOR PLAN EXISTING

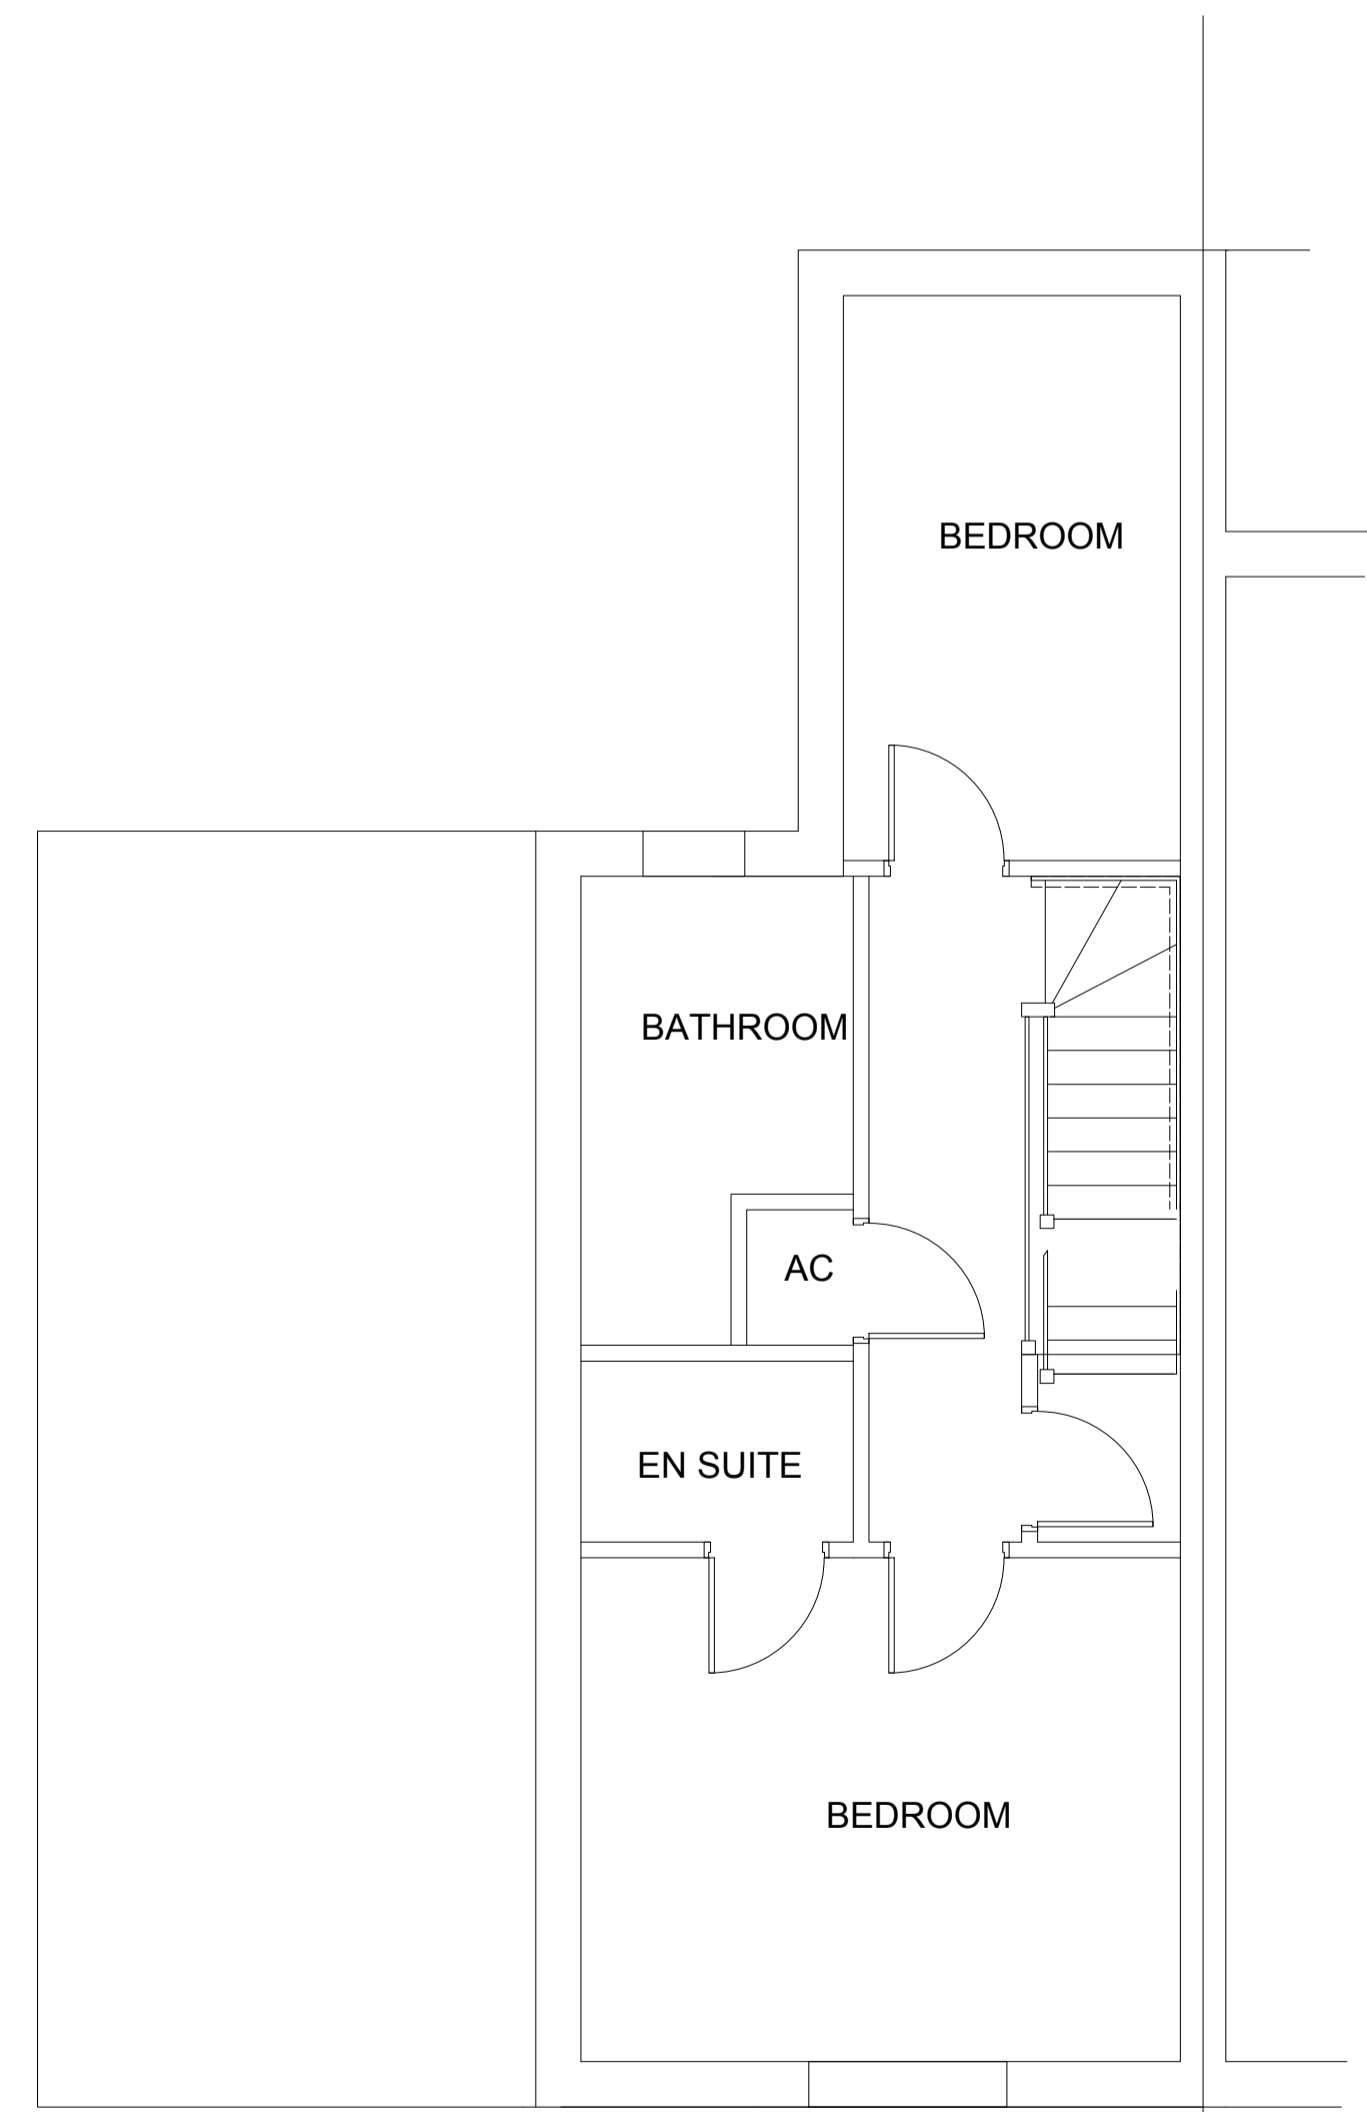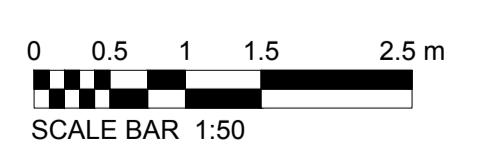

FIRST FLOOR PLAN EXISTING

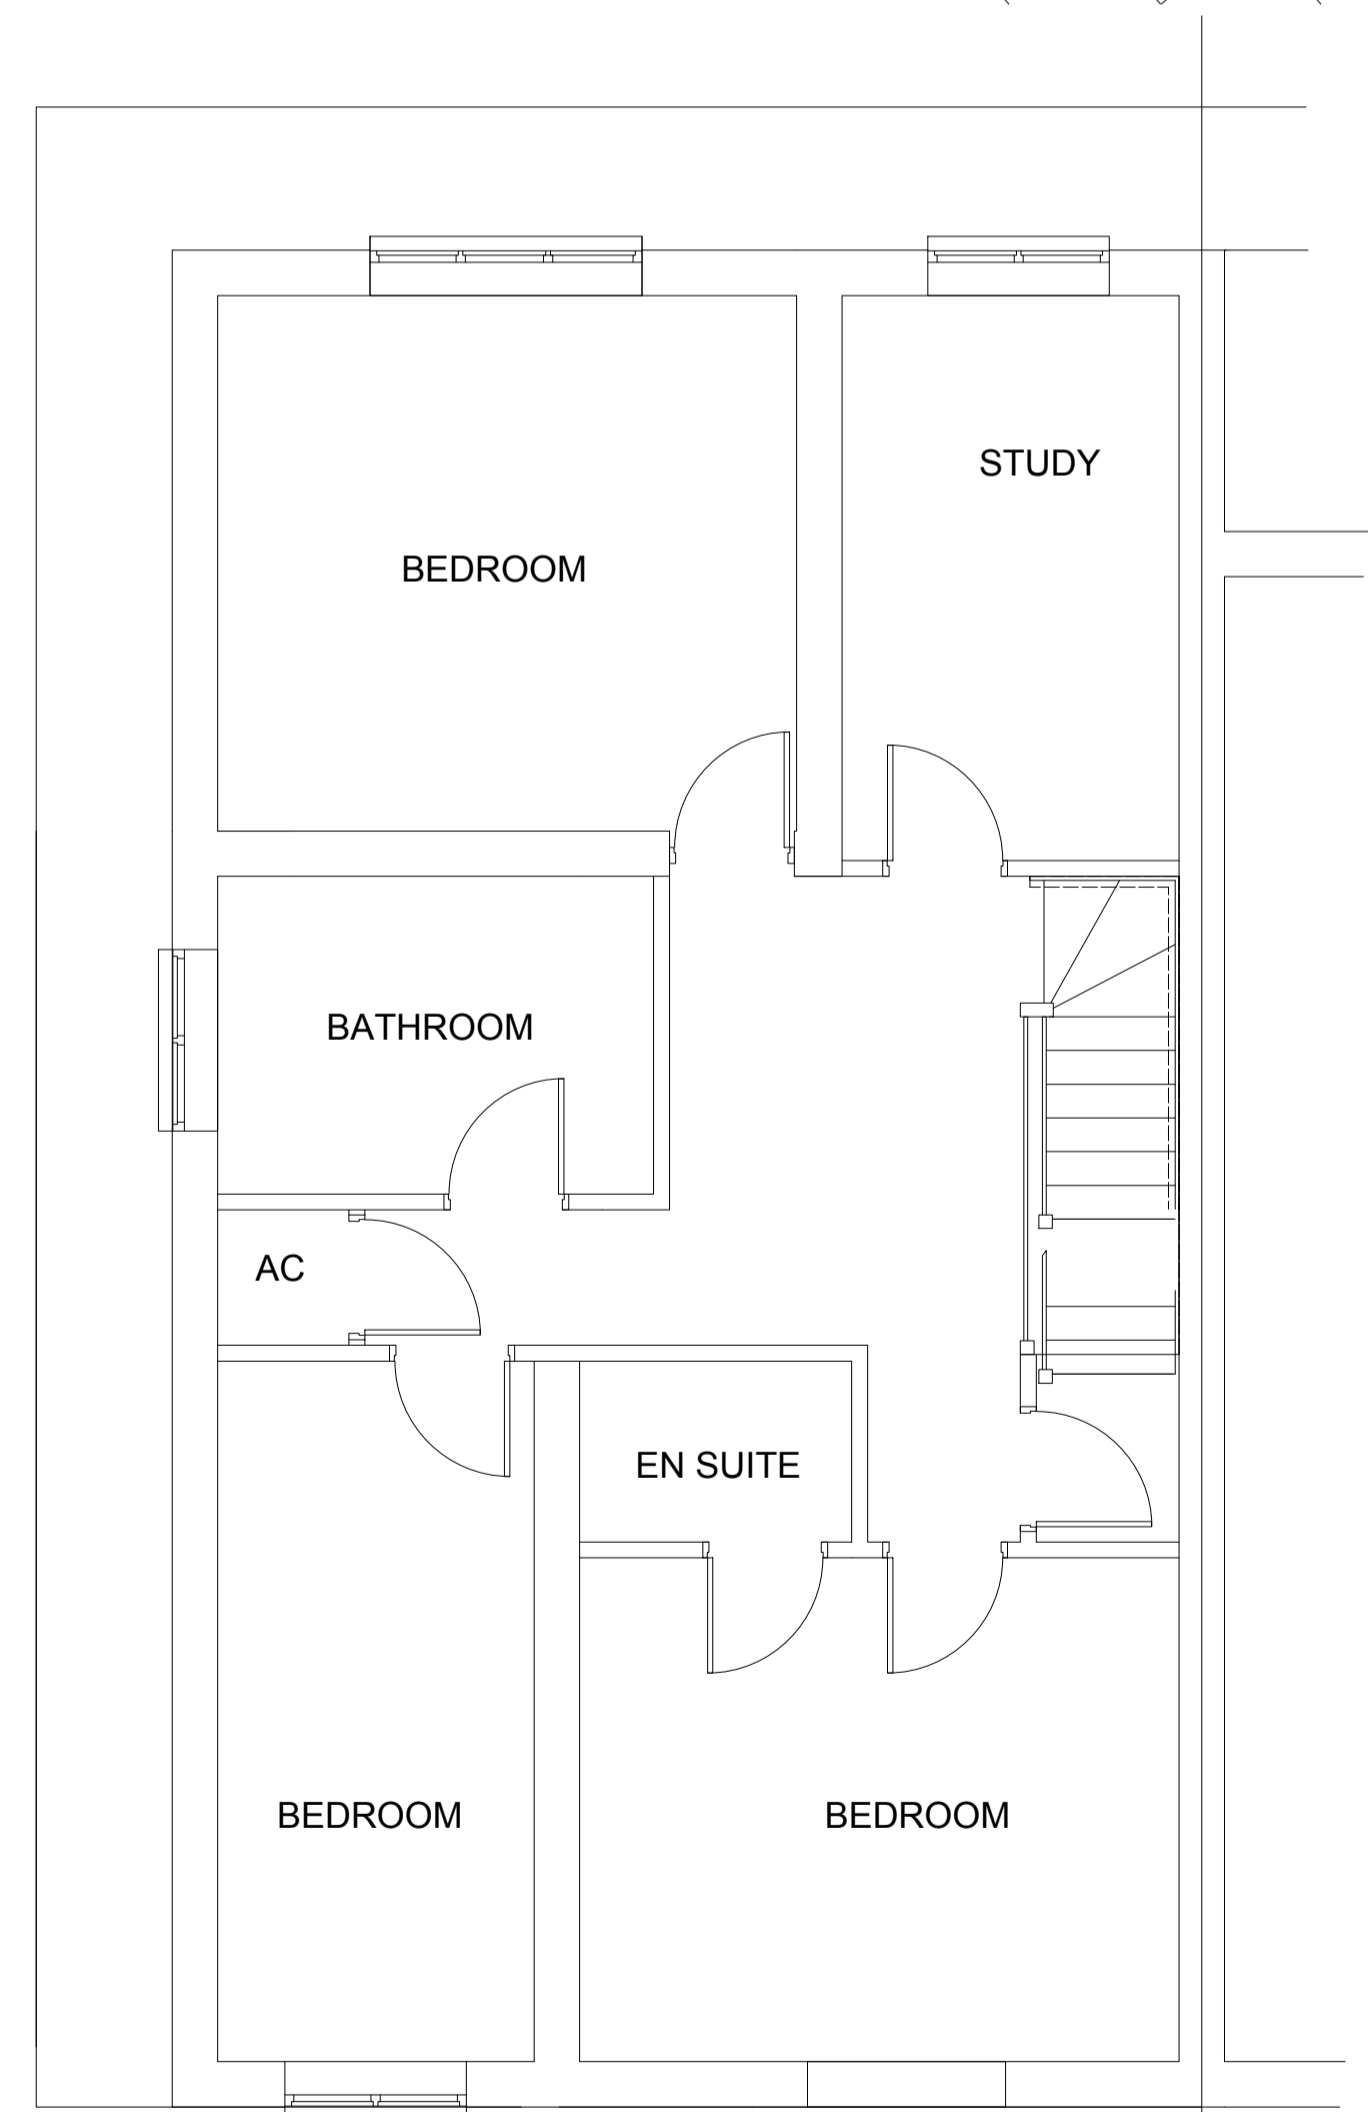

FIRST FLOOR PLAN PROPOSED

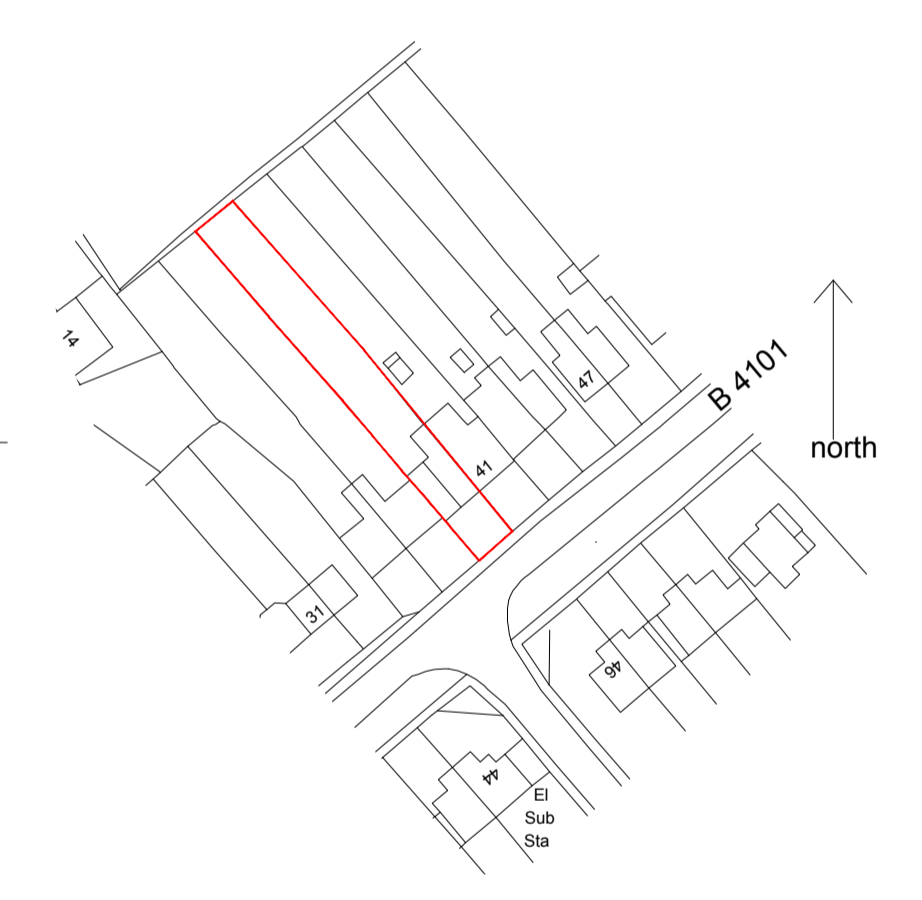

LOCATION PLAN

PROPOSAL DRAWING

PROPOSED EXTENSION AT
39 AYLESBURY ROAD,
HOCKLEY HEATH,
B94 6PD.

Scale 1:50, 1:100, 1:500 1:1250 @A1
Date JUNE 22

Drg No SDE_PD_10B