




This drawing is the copyright of the architects.  
 All dimensions and conditions to be verified on site prior to proceeding. Do not scale from this drawing.  
 All dimensions are to structural faces or centres not to finishes  
 Coping stone not shown for clarity

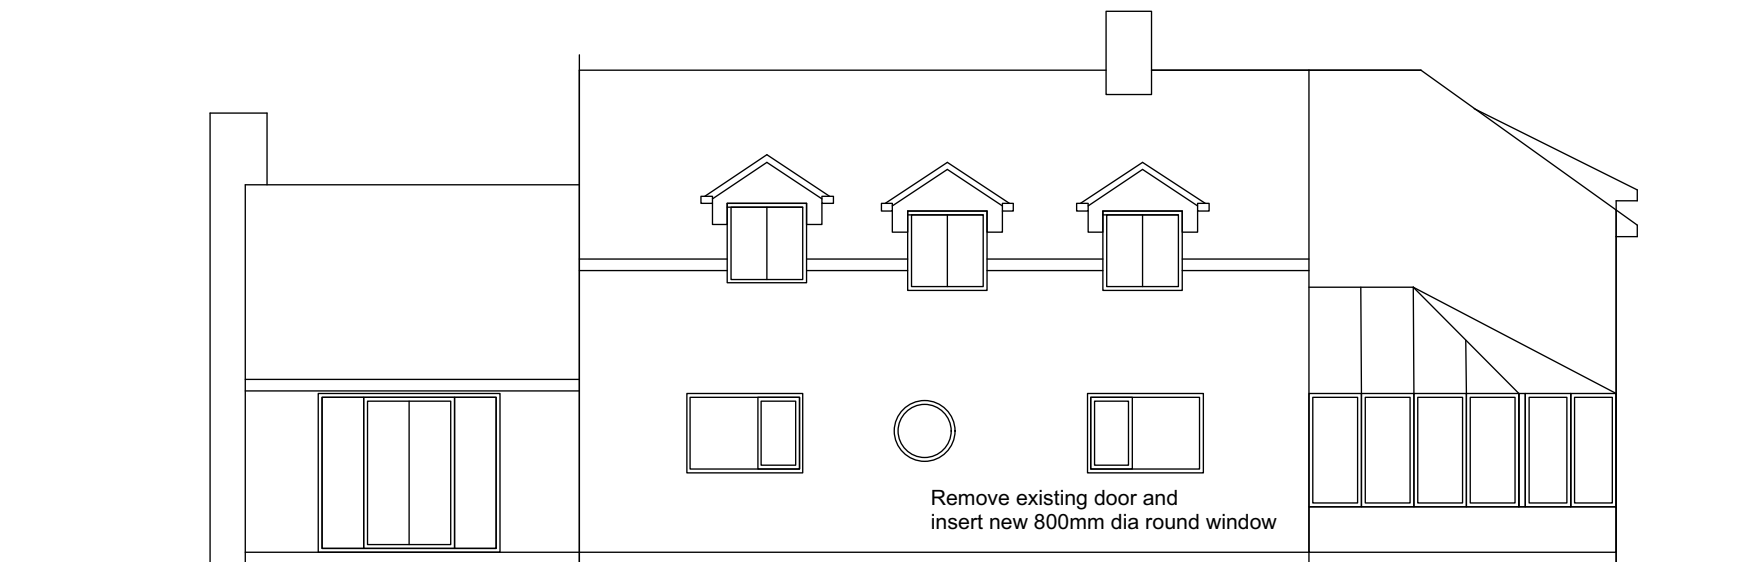

SOUTH ELEVATION

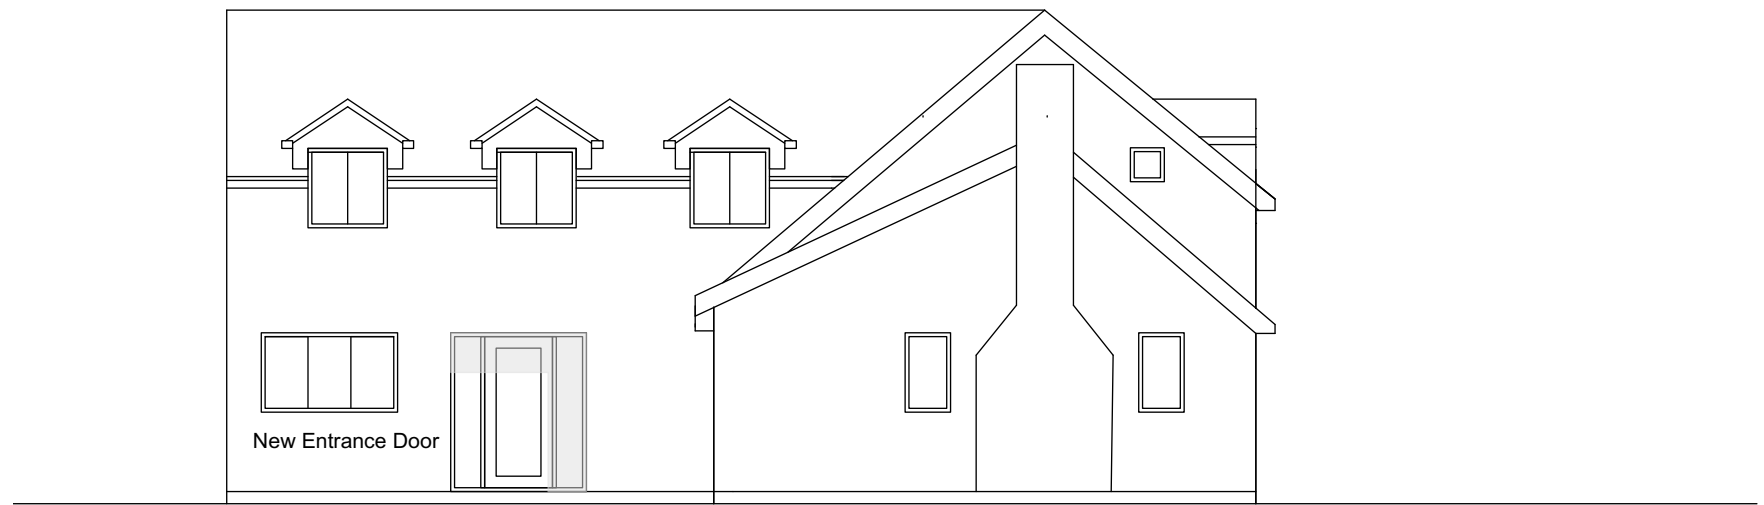

WEST ELEVATION

 

Rev	DD/MM/YY	Initial and Description
Philip Jordan RIBA		
T +44 (0)7767 842686 phil@jandba.com		
Project: Newlands Howe Lane Hempstead		
Client: Alan and Jo Tyndal		
Drawing: Window elevation as proposed		
Date: Apr 2023		
Scale: 1:100 @ A3		
Drawn: PJ		
Drg. No: 36- SK		
Revision:		
Preliminary <input checked="" type="checkbox"/> Tender <input type="checkbox"/> Construction <input type="checkbox"/>		