


**PROPOSED PLAN**  
SCALE 1:50

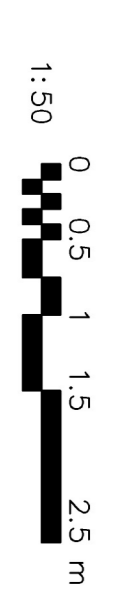

CLIENT: Mr Aaron Downes  
 PROJECT: Proposed Restaurant including Roadway/Vehicle Access  
 TITLE: Proposed Floor Plan - Restaurant  
 SCALE: Scale as Indicated (A1)      REVISION LETTER:      DATE: MAR 2022  
 DRAWN: MC      DRAWING NO: B3655-3011  
 CHECKED:      ORIGINAL SIZE: A1

Architectural Consultants  
**LABO**      **CABE**

**BOSTON** 12-14 Main Ridge West, Boston PE21 6DU    T: 01203 357 272    E: boston@neildowlman-architecture.co.uk  
**STAMPFORD** 14 Barn Hill, Stamford PE9 2AE    T: 01753 758 522    E: stamford@neildowlman-architecture.co.uk  
**ALPHINGTON** 4-5 Church Street, Alford L43 5BE    T: 01507 463 862    E: alford@neildowlman-architecture.co.uk  
**HOLNES** 22-24 High Street, Holnes PE16 6JL    T: 01507 601 155    E: holnes@neildowlman-architecture.co.uk  
**LOUTH** 62 Northgate, Louth LN10 1Y    T: 01507 601 155    E: louth@neildowlman-architecture.co.uk  
**SKEPPNESS** (Remote Office)    T: 01754 880 080    E: skeppness@neildowlman-architecture.co.uk  
 By appointment only  
 www.neildowlman-architecture.co.uk