


**Existing & Proposed Materials & Finishes**


Walls - Red facing brickwork to match adjacent walling with header course and protruding tile detailing.

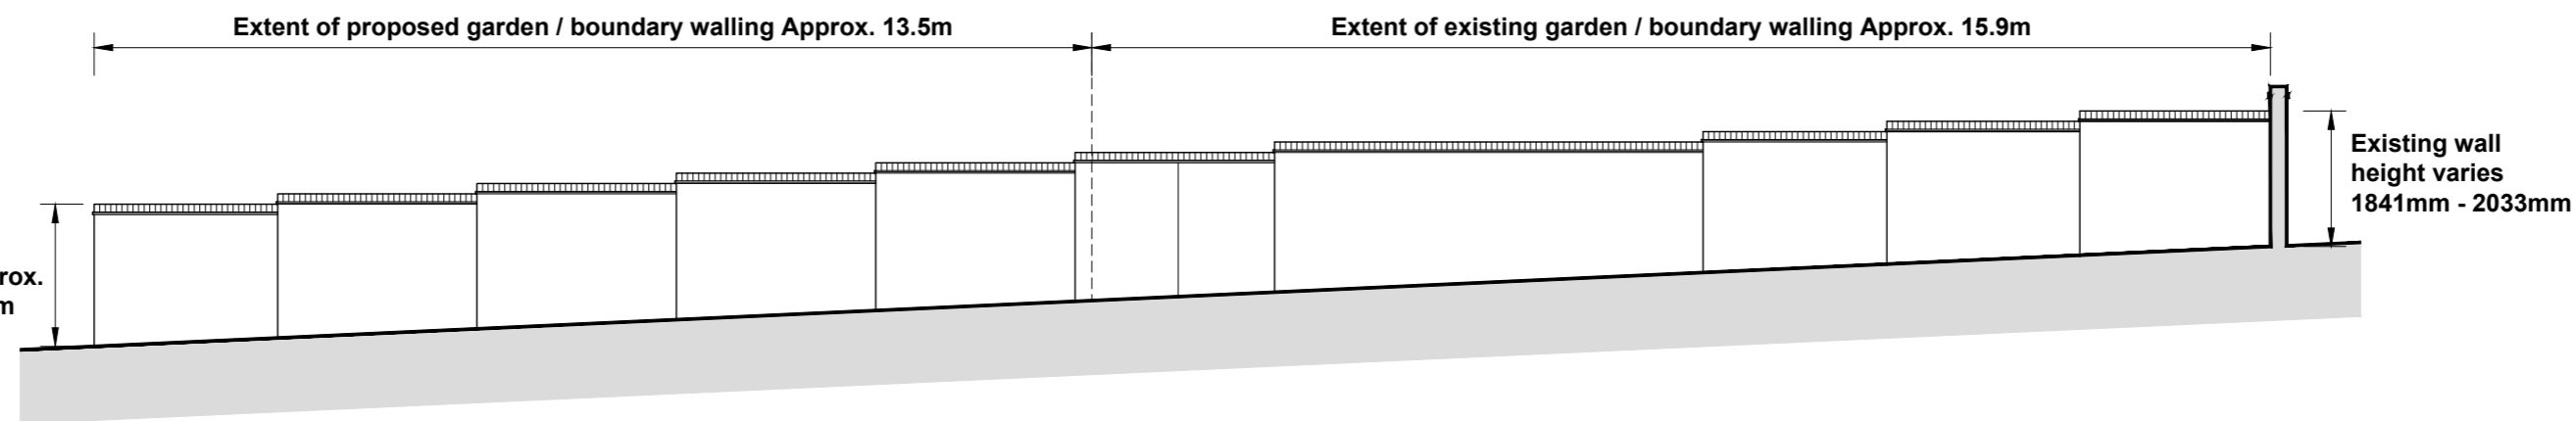


**PROPOSED BOUNDARY WALL ELEVATION**  
SCALE - 1:100

© Copyright - The contents of this drawing may not be reproduced or distributed in part or in whole without the written permission of Dovela Designs LTD.


1. Responsibility is not accepted for errors made by others in scaling from this drawing. All construction information should be taken from figured dimensions only.
2. Any dimensional discrepancies to be reported immediately.
3. This drawing must be read in conjunction with any structural or other specialist drawing(s). Any conflicting information to be reported immediately.
4. Note to Contractor: All building / site dimensions and levels, service and invert levels to be checked prior to commencement of works.
5. Note to Contractor: The current Building Regulations and all relevant British standards and Codes of Practice are to be complied with whether noted on this drawing or not.

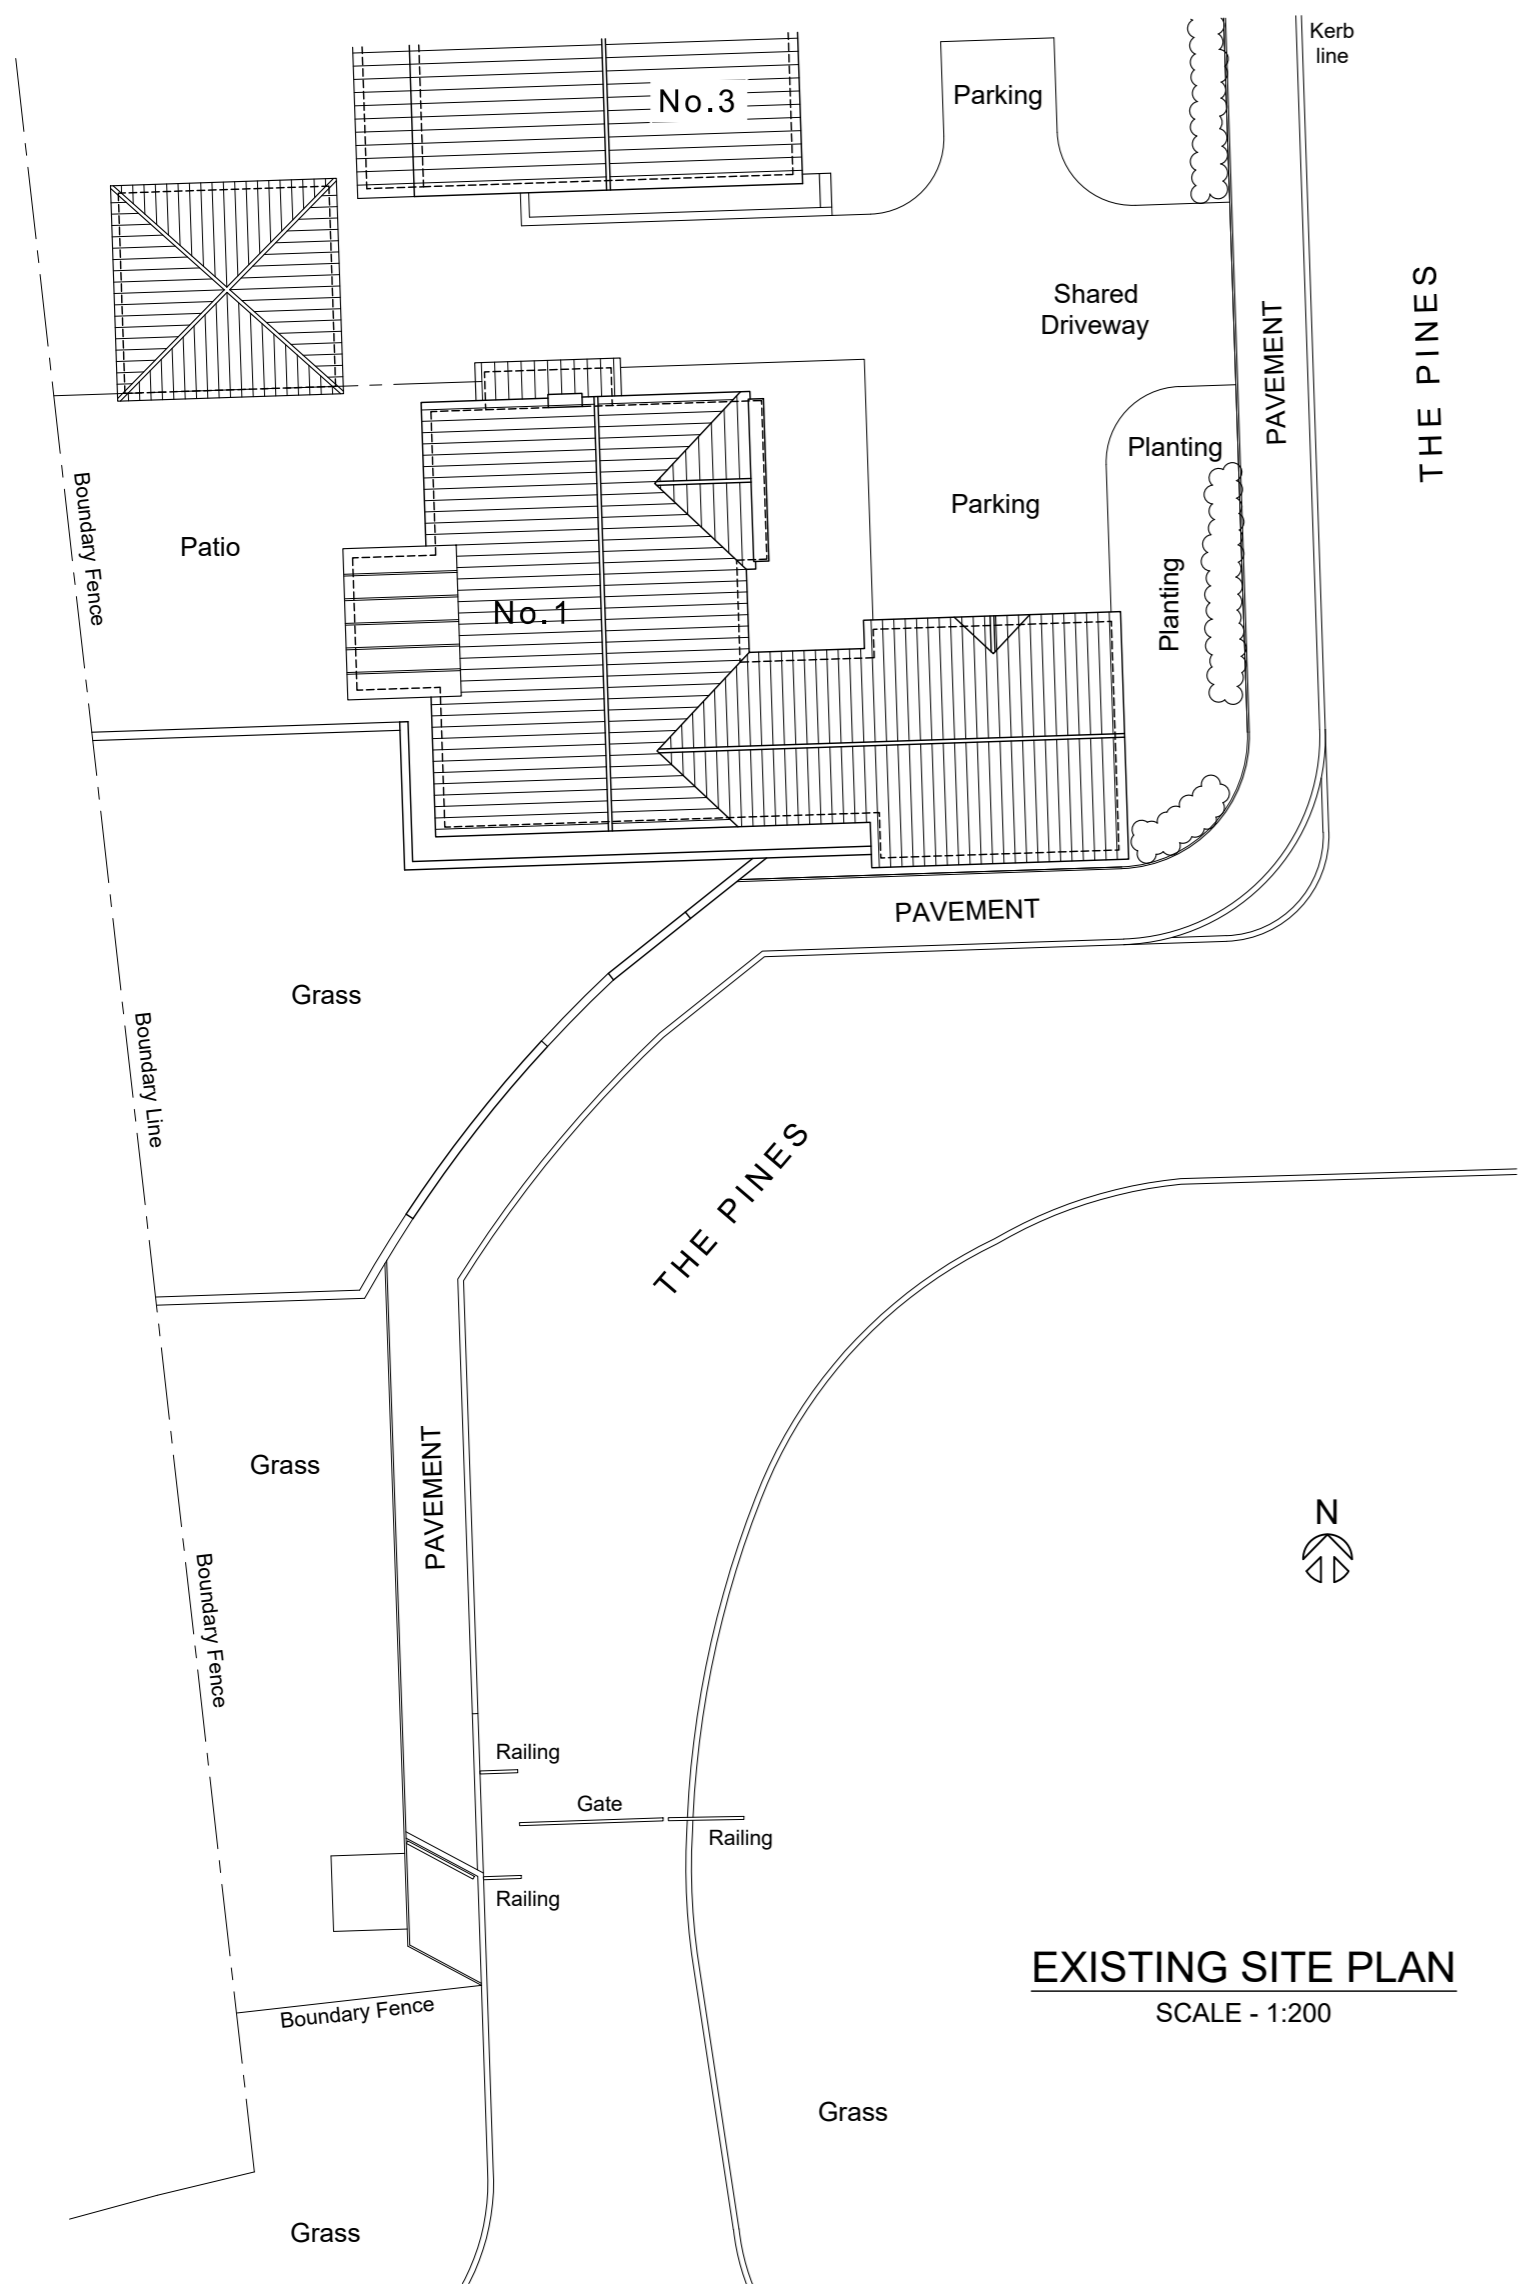

**EXISTING SITE PLAN**  
SCALE - 1:200

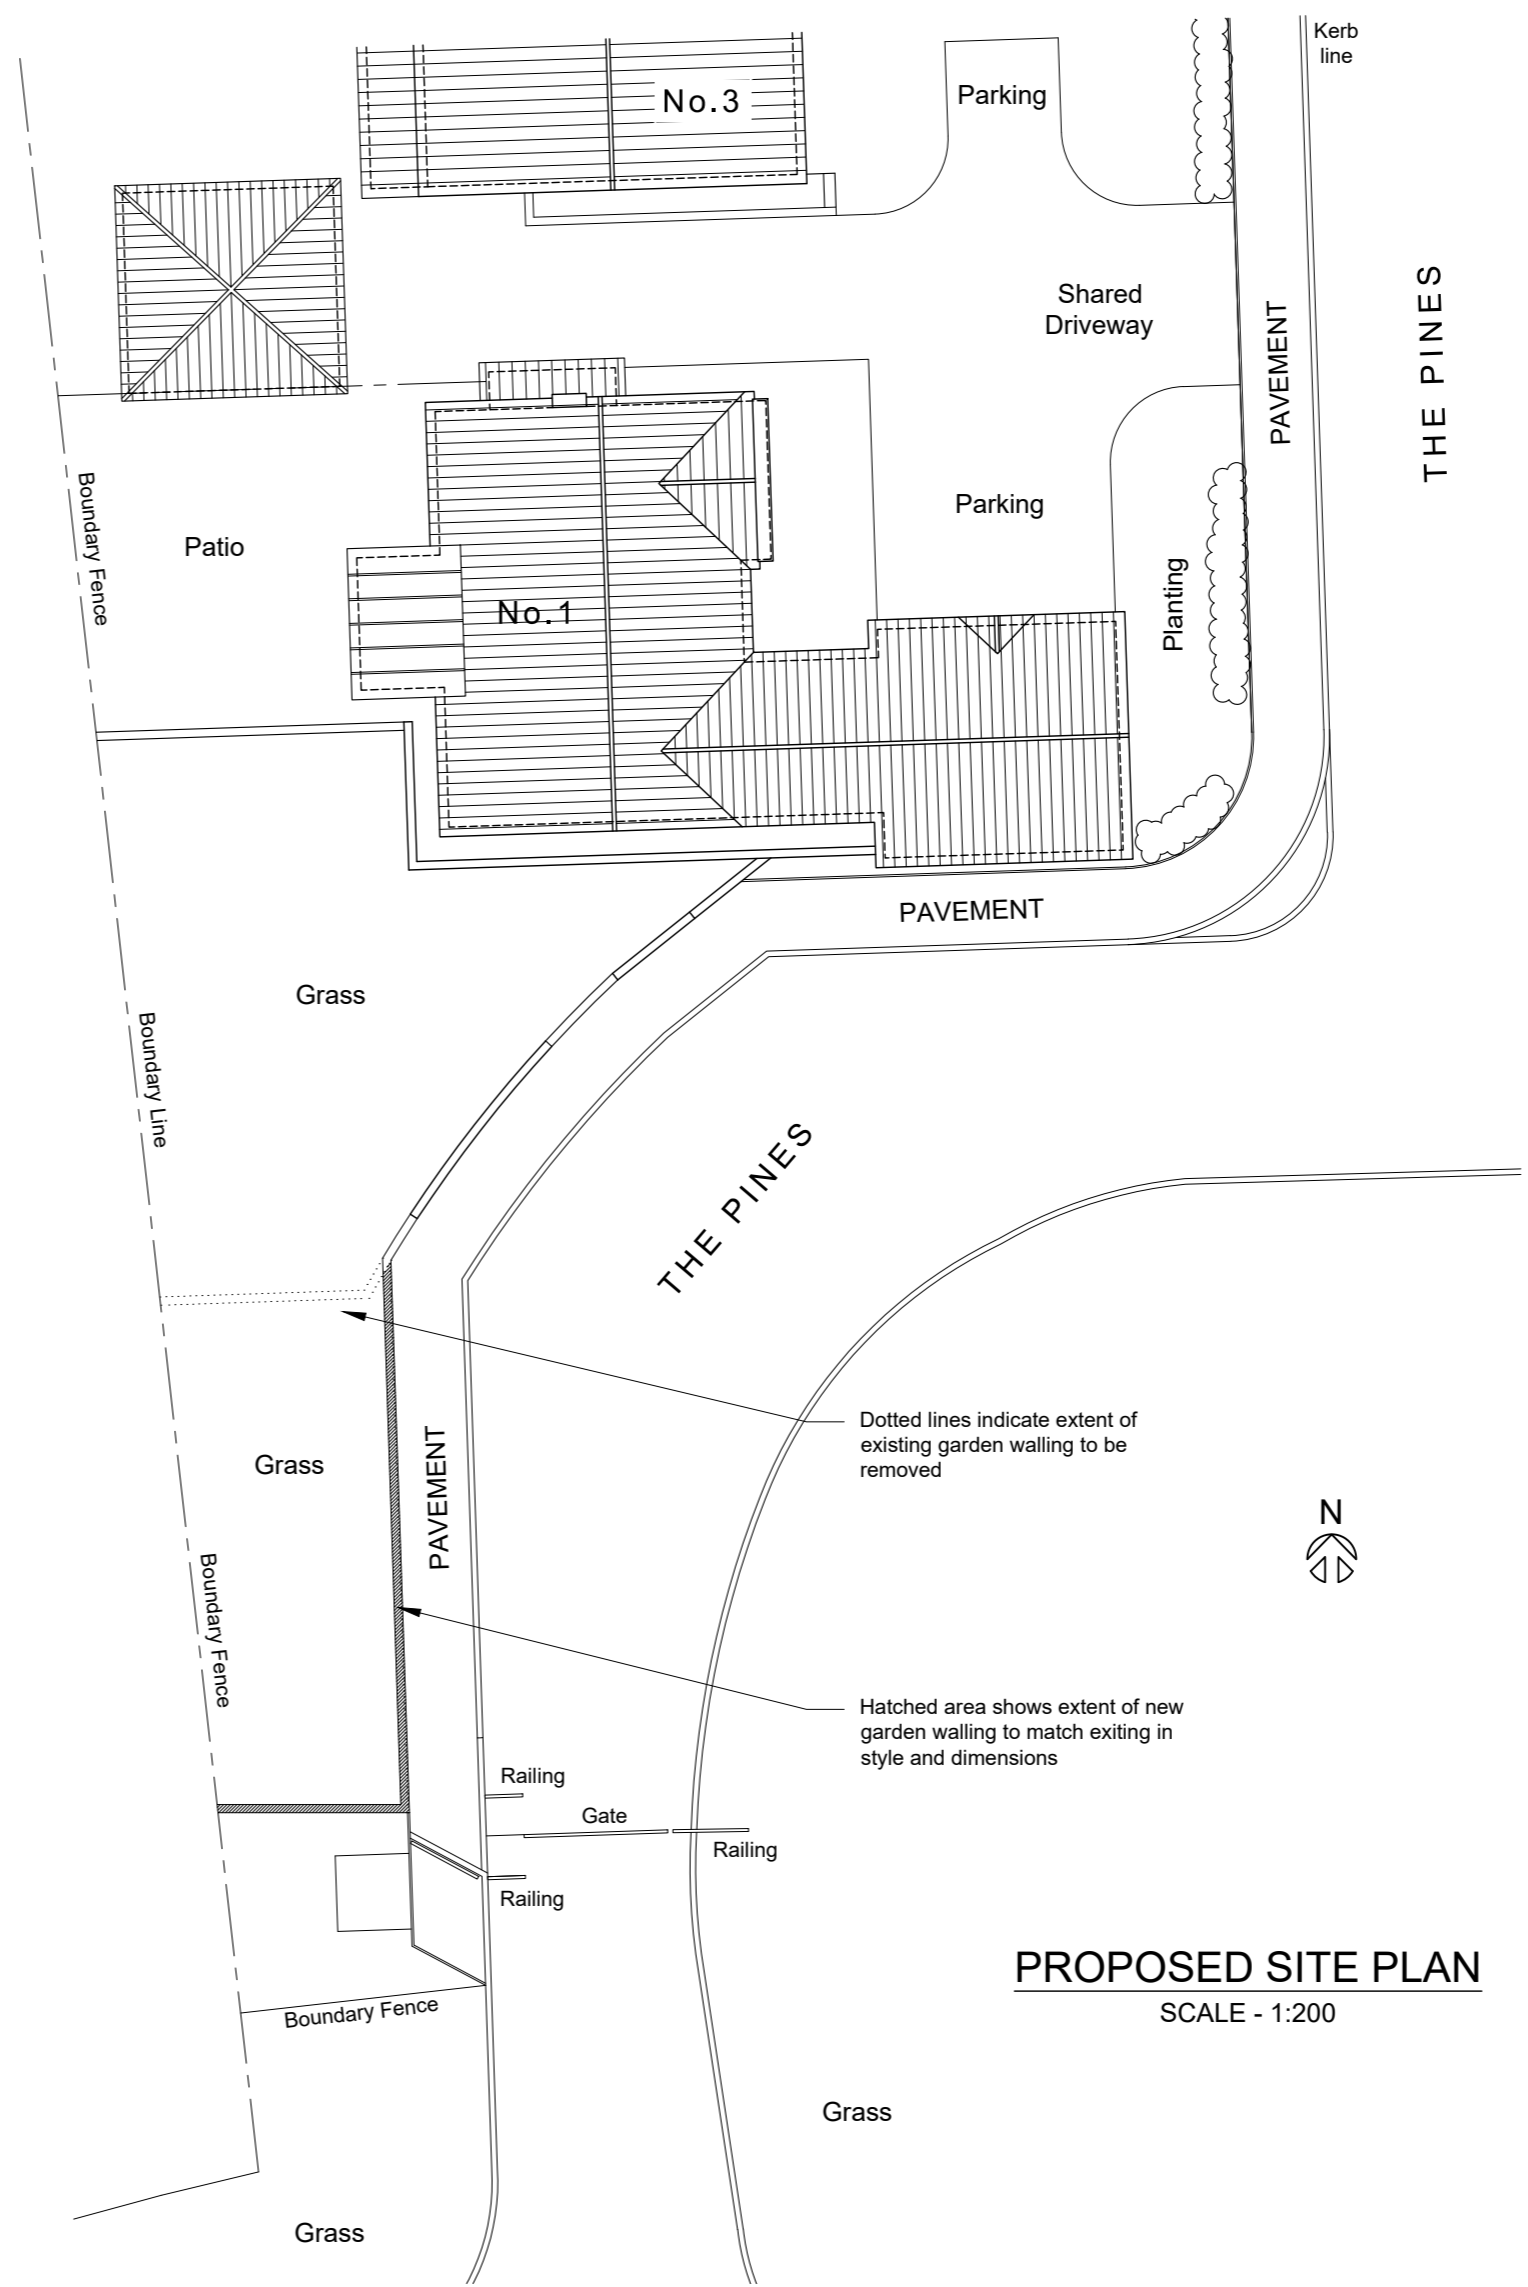

**PROPOSED SITE PLAN**  
SCALE - 1:200

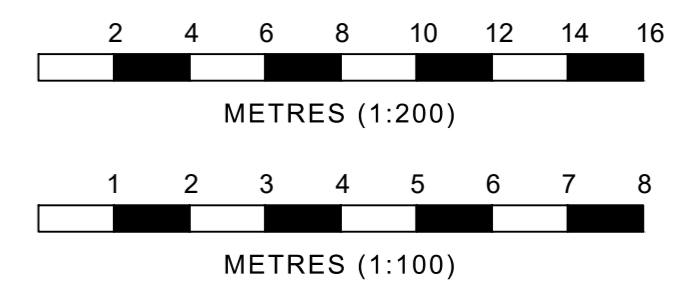

**PLANNING**

| Rev | Date | Description |
|-----|------|-------------|
|     |      |             |

  
**Dovela**  
 Designs  
 Expert Architectural Design Solutions

30 Cherry Banks Emerson's Green Bristol, BS16 7HZ  
 T 01179 585 932  
 W www.doveladesigns.co.uk  
 E mail@doveladesigns.co.uk

Client  
**Mr. M. Pun**

Site  
**1 The Pines Mangotsfield Bristol BS16 9QY**

Description  
**Proposed new boundary / garden walling at 1 The Pines, Mangotsfield, Bristol, BS16 9QY.**

Existing & Proposed Site Plans and Garden / Boundary Walling Elevation.

|                                  |                             |           |
|----------------------------------|-----------------------------|-----------|
| Scale(s) @ A2<br><b>As Shown</b> | Drawn by<br><b>NDJ</b>      | Date<br>. |
| Contract no.<br><b>J 035</b>     | Drawing no.<br><b>P-001</b> | Rev<br>.  |