


Existing Ground Floor Plan (scale 1:50)

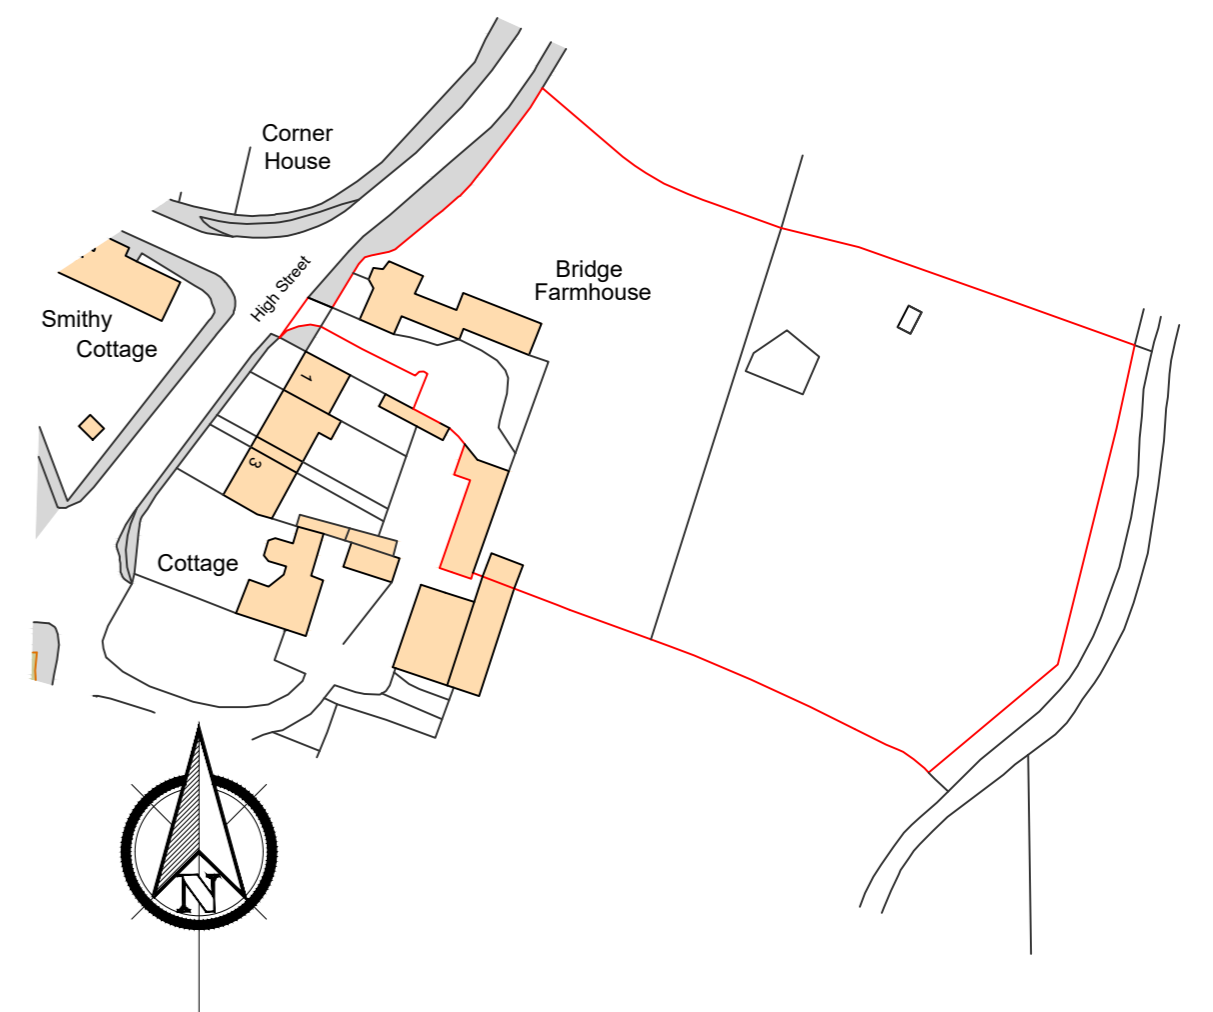

Ordnance Survey, (c) Crown Copyright 2023. All rights reserved. Licence number 100022432
Site Location Plan (scale 1:1250)

Revision	Amendment	Date

Client:

Project:
Proposed Extensions and Alterations
Bridge Farmhouse
Swaton
Lincolnshire

Dwg Title:
Existing Plan and Site Location Plan

Dwg No.
233127-01

Scale: 1:50
Date: 04/23

Rick Smith Design
Architectural Design Consultancy

Ardent House, 18 Eastgate
Sleaford, Lincolnshire NG34 7DP
Tel: 01529 414363 or 07786 838788
e-mail: rick@ricksmithdesign.com