


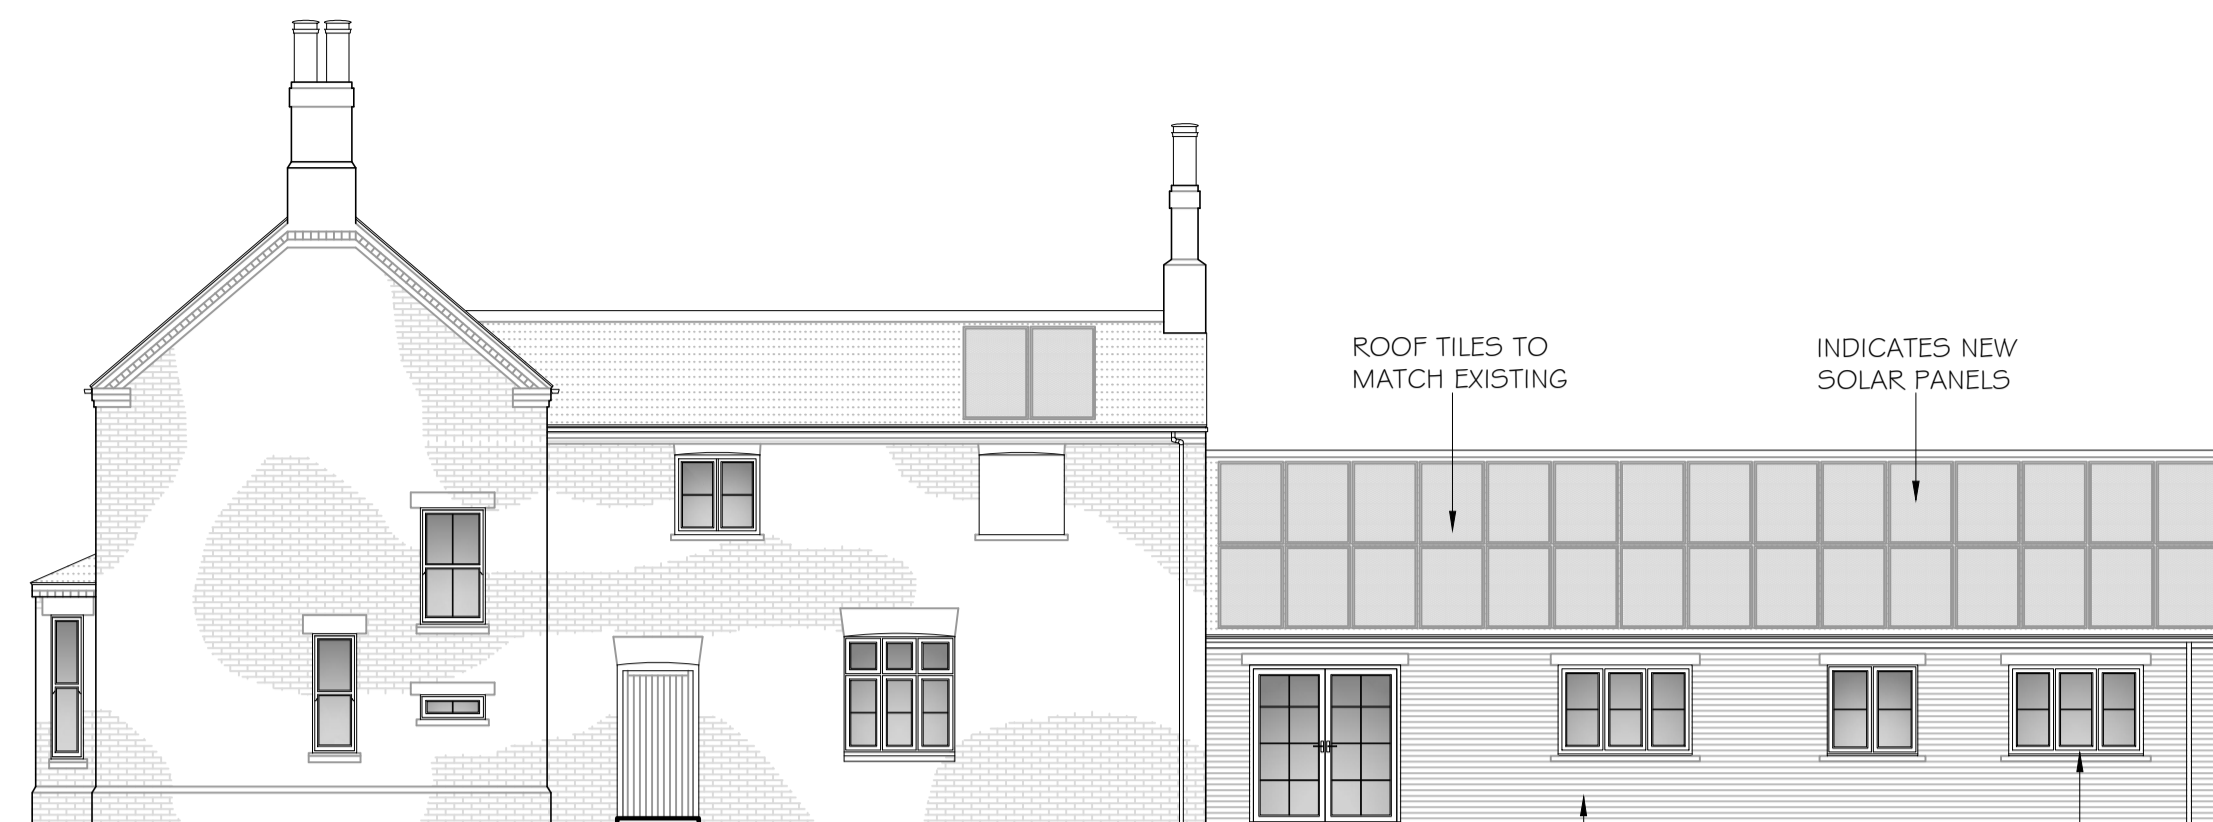

Front



Side




Rear

Proposed Elevations (scale 1:100)

ROOF TILES TO MATCH EXISTING
INDICATES NEW SOLAR PANELS
FACING BRICKWORK TO MATCH EXISTING
WINDOWS & DOORS TO MATCH EXISTING

FACING BRICKWORK TO MATCH EXISTING

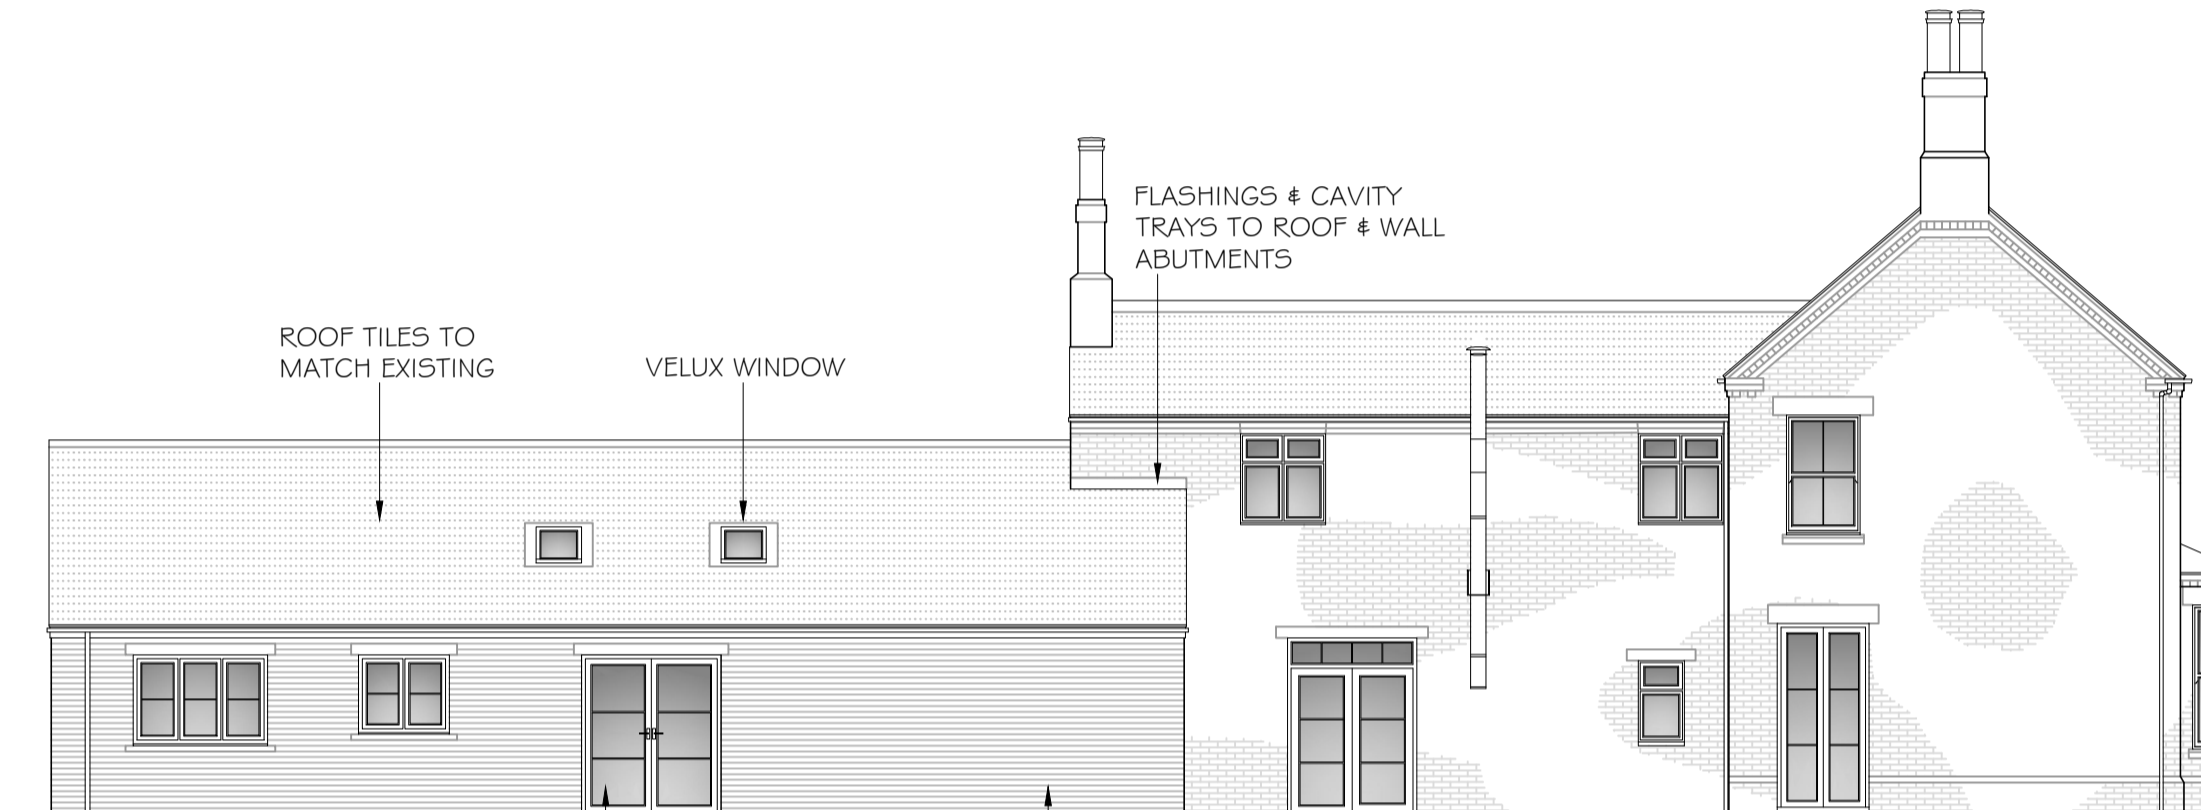

Side


ROOF TILES TO MATCH EXISTING
VELUX WINDOW

FLASHINGS & CAVITY TRAYS TO ROOF & WALL ABUTMENTS


WINDOWS & DOORS TO MATCH EXISTING

FACING BRICKWORK TO MATCH EXISTING

Proposed Visuals (n.t.s)

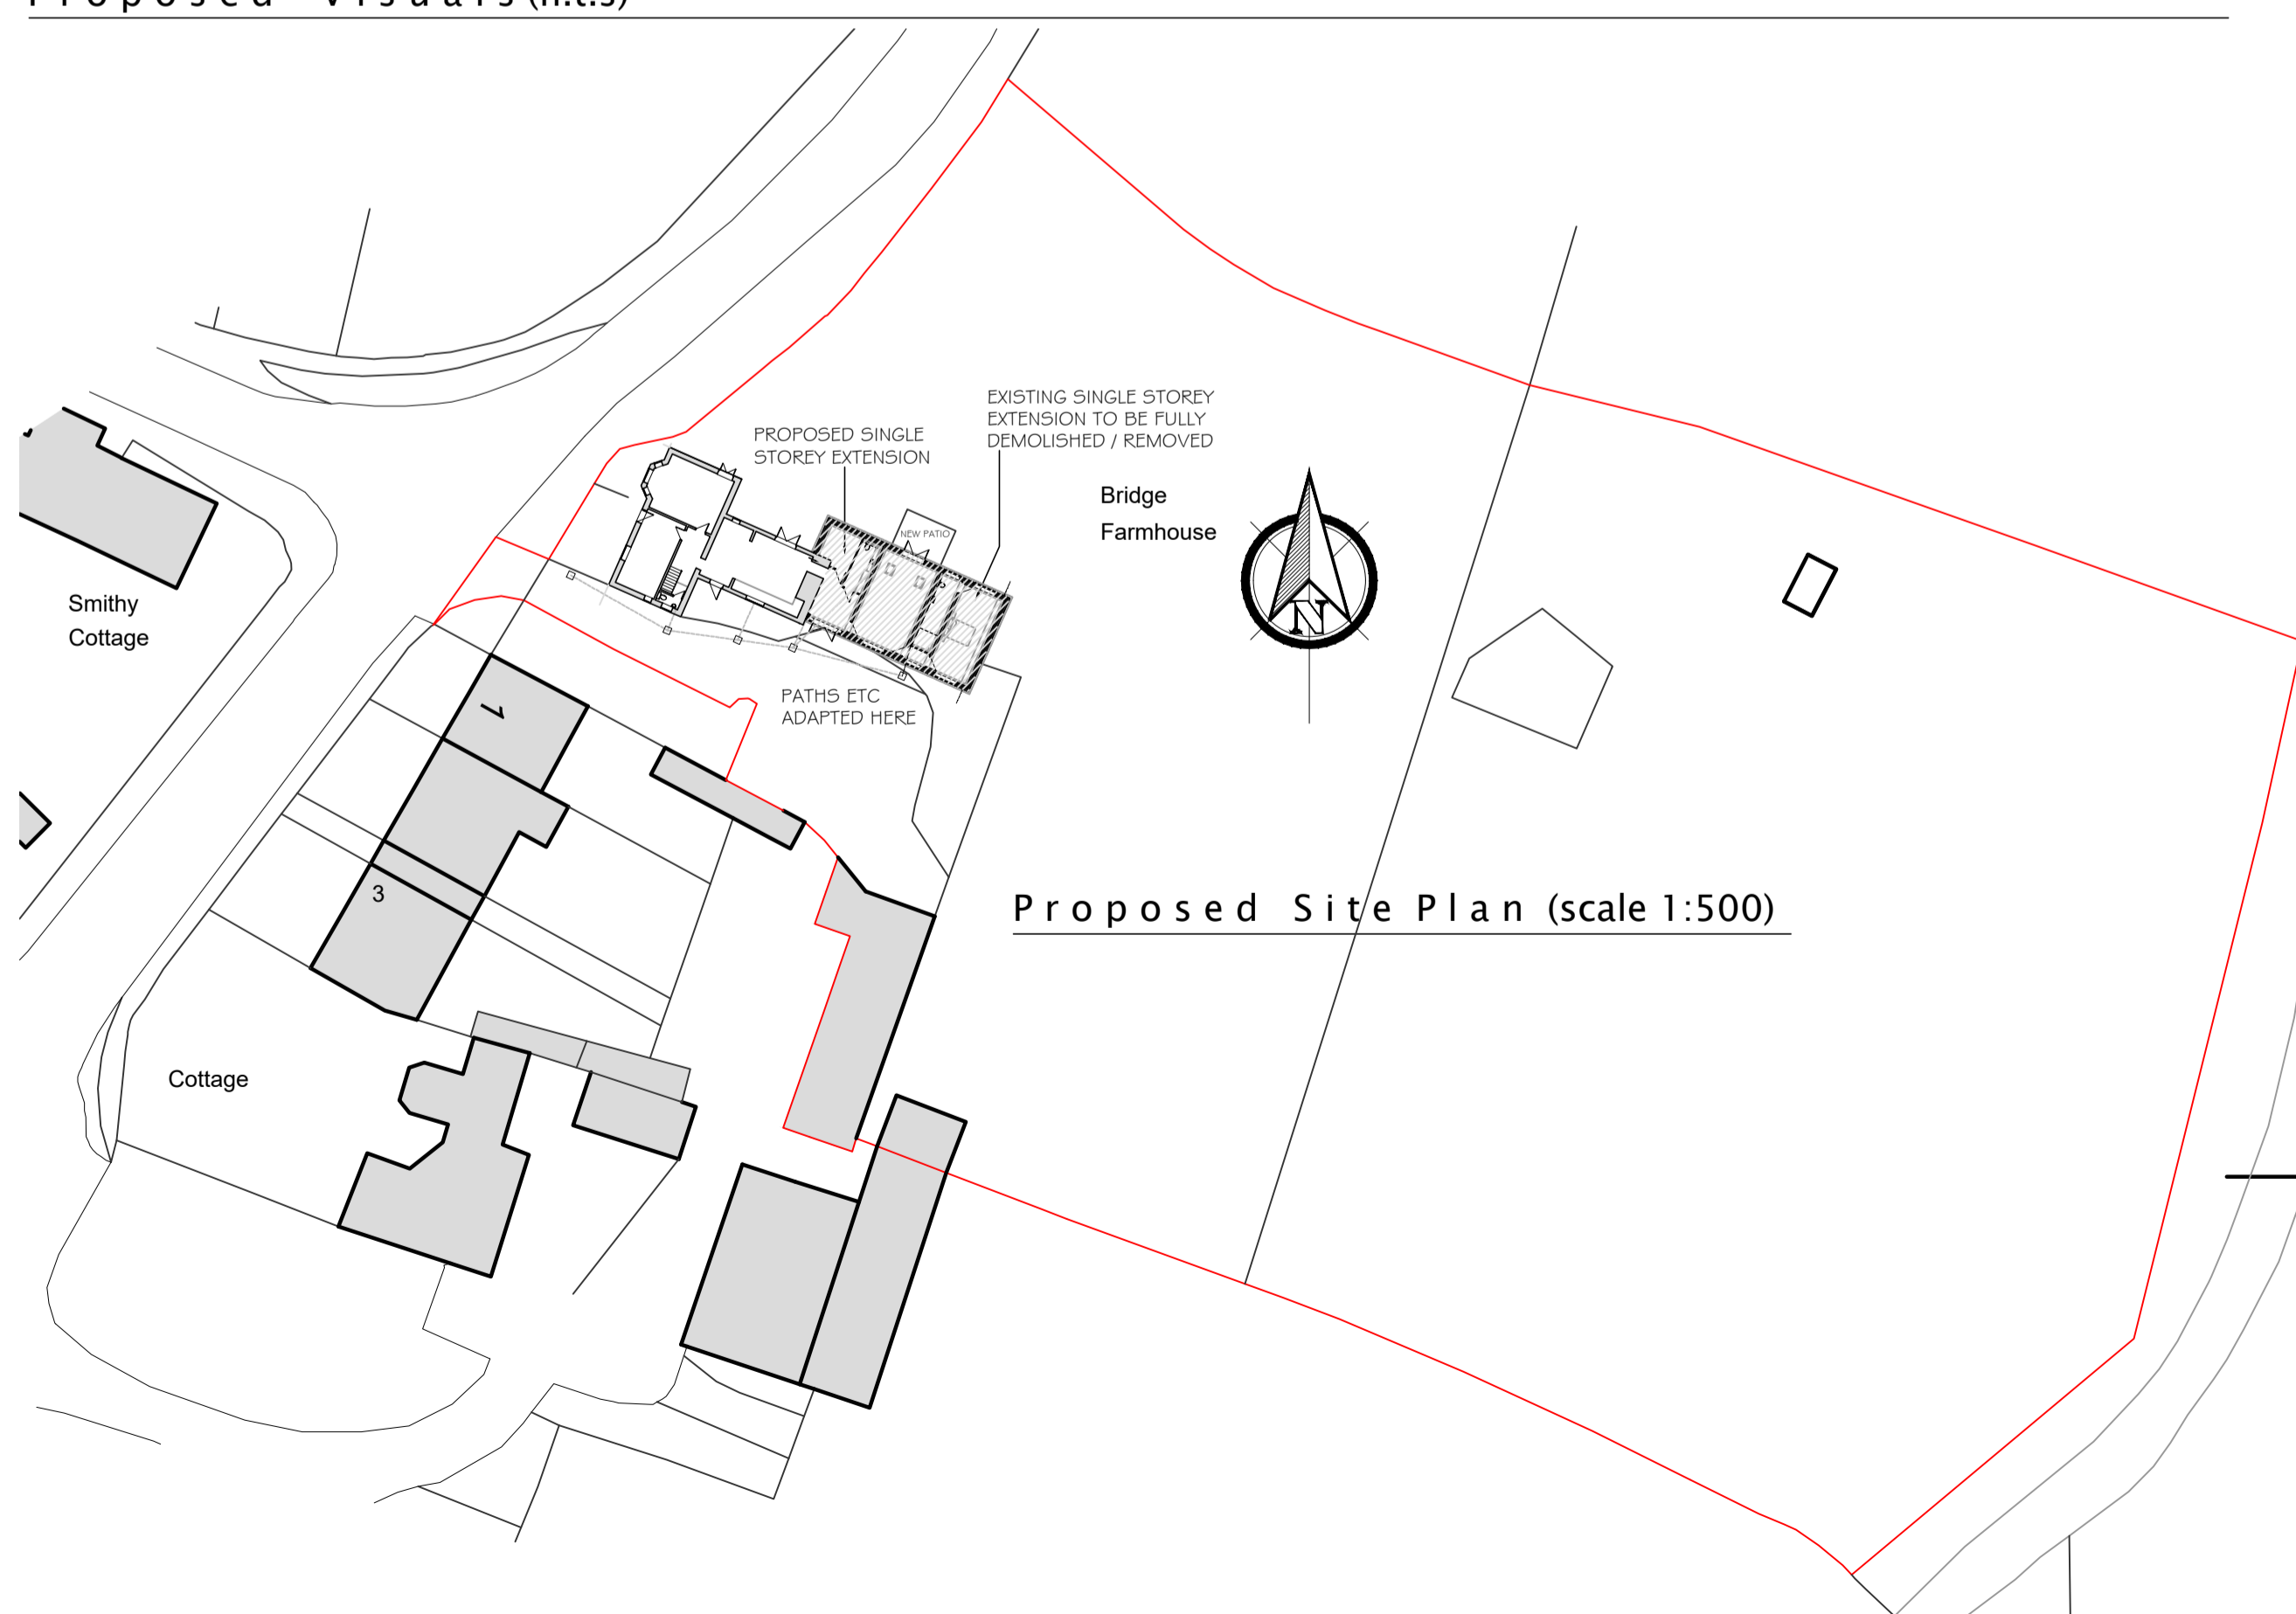

Proposed Site Plan (scale 1:500)

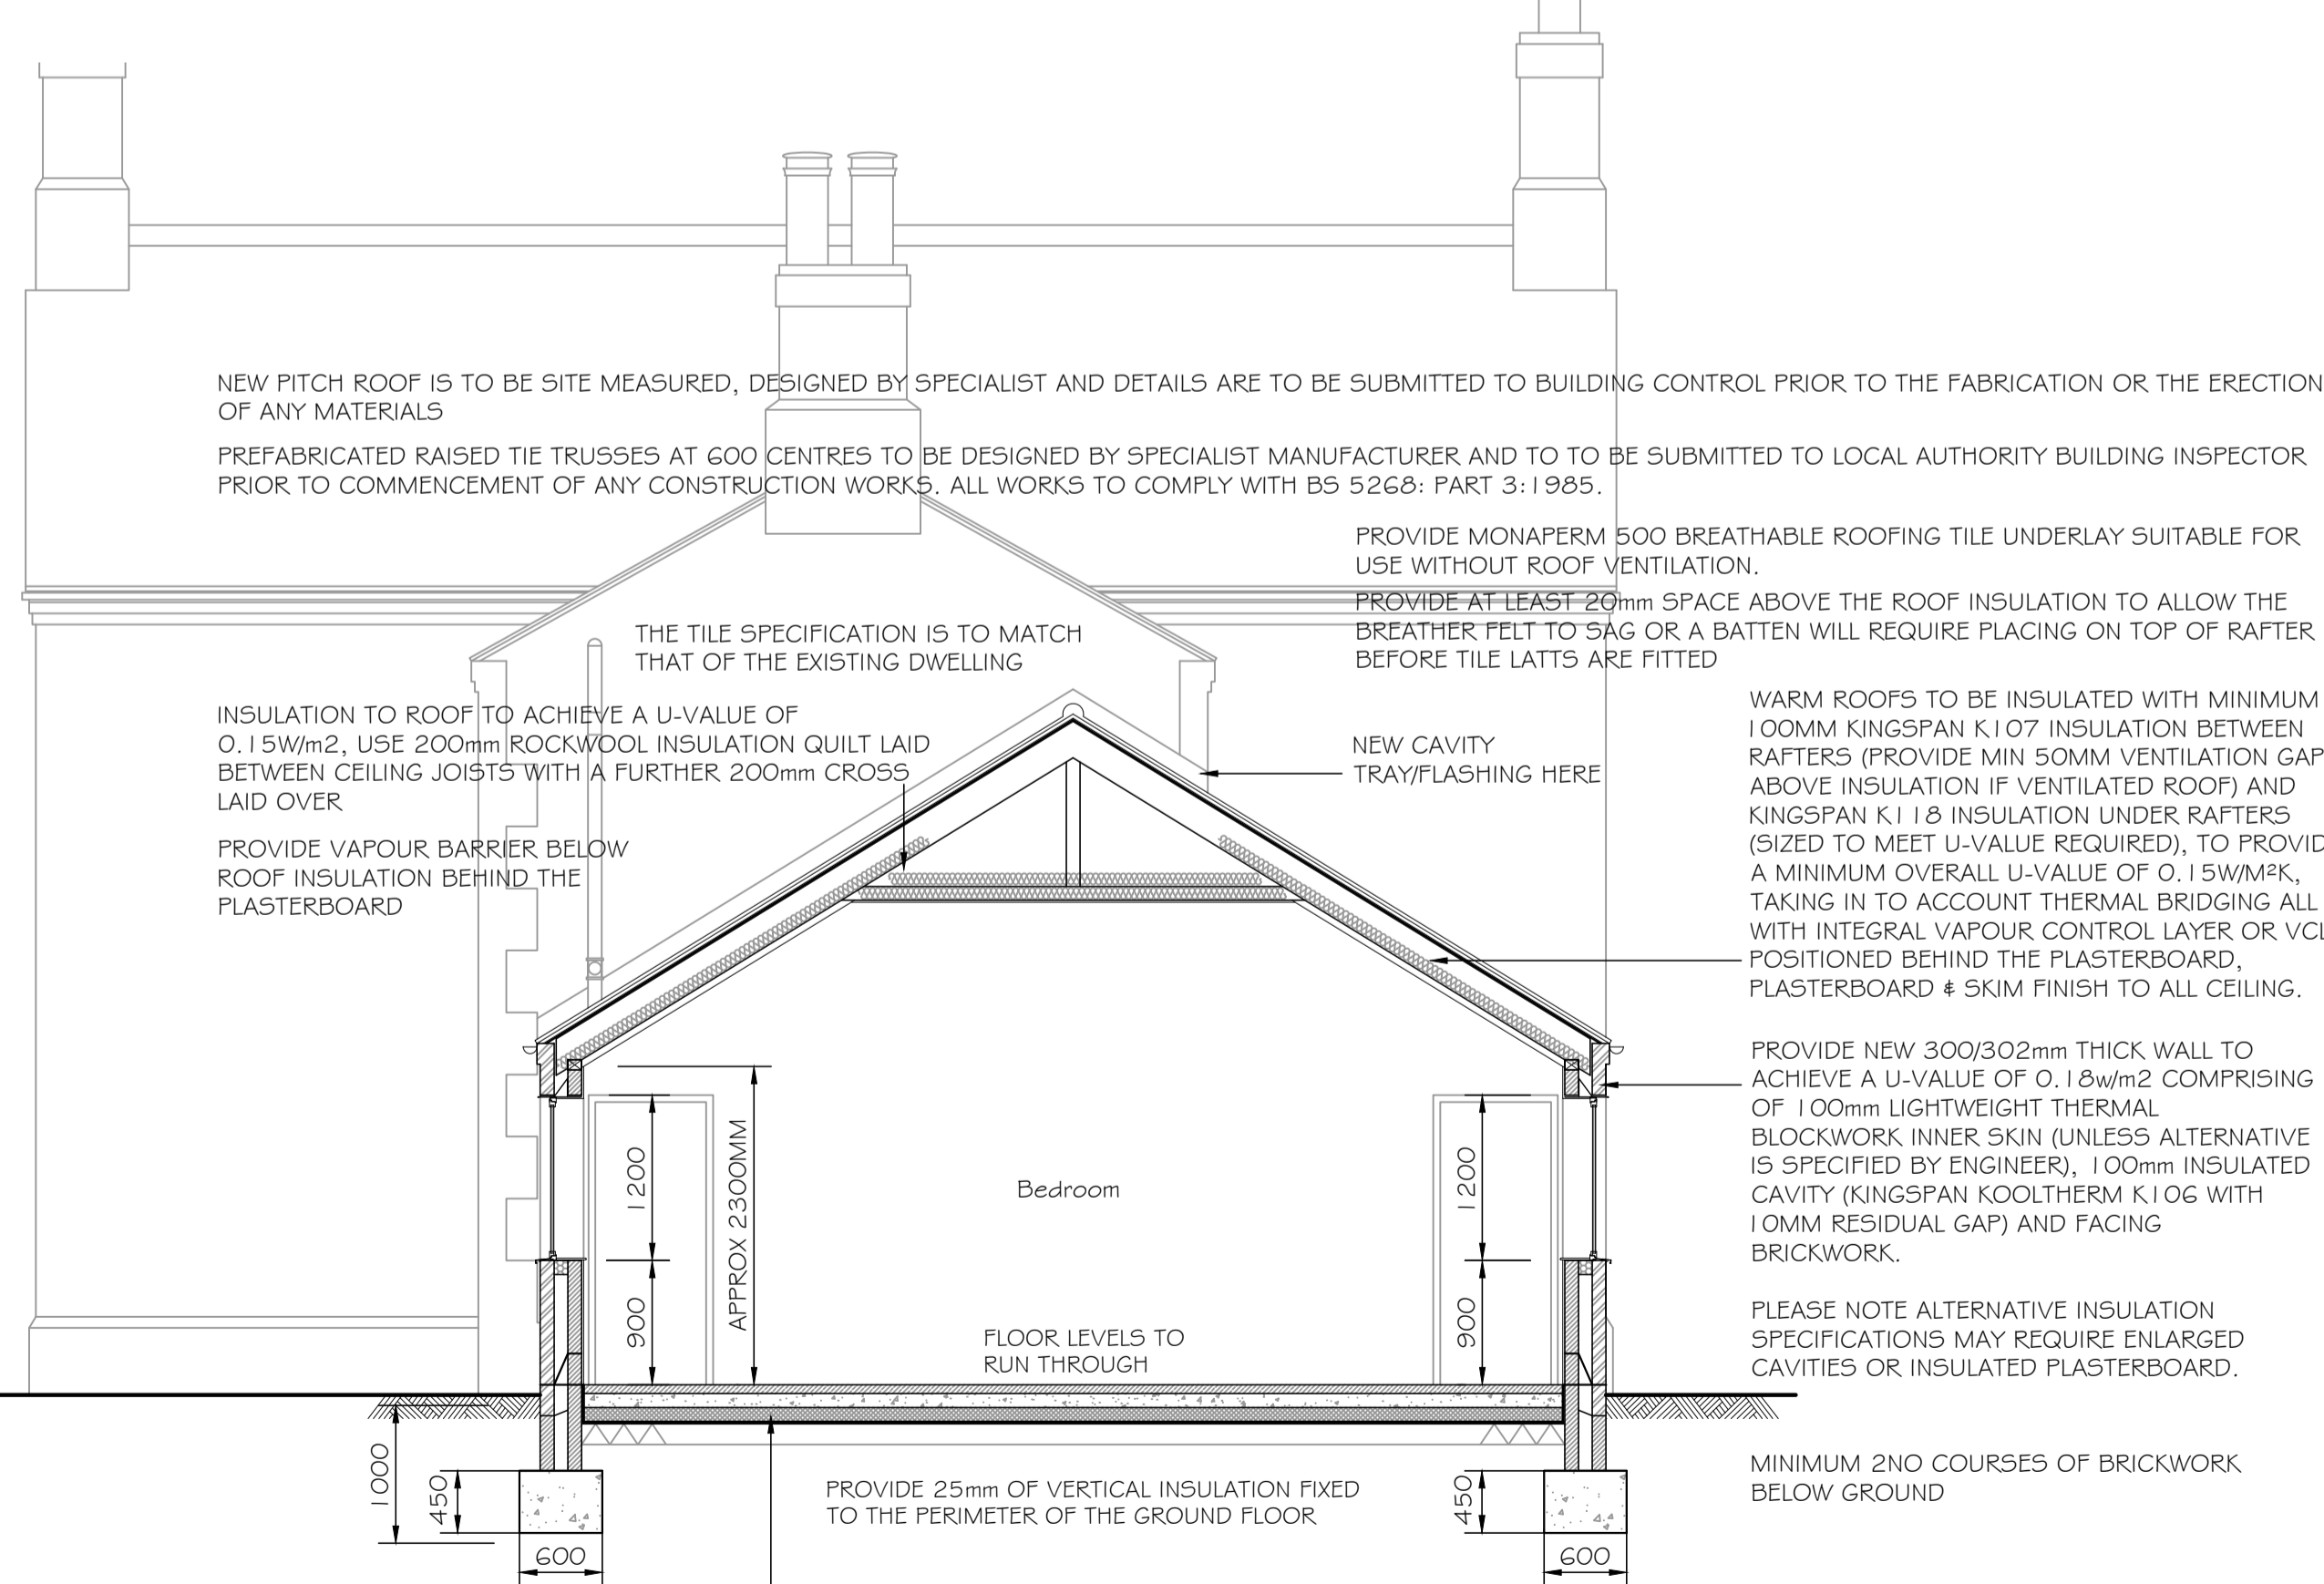

Section 1-1 Through Proposed (scale 1:50)

Revision	Amendment	Date

Client

Project
Proposed Extensions and Alterations
Bridge Farmhouse
Swaton
Lincolnshire

Dwg Title
Proposed Elevations and Section

Dwg No. 233127-04
Scale 1:50
Date 04/23

Rick Smith Design
Architectural Design Consultancy
Ardent House, 18 Eastgate
Sleaford, Lincolnshire NG34 7DP
Tel: 01529 414363 or 07786 838788
e-mail: rick@ricksmithdesign.com