


Existing Visuals (n.t.s)

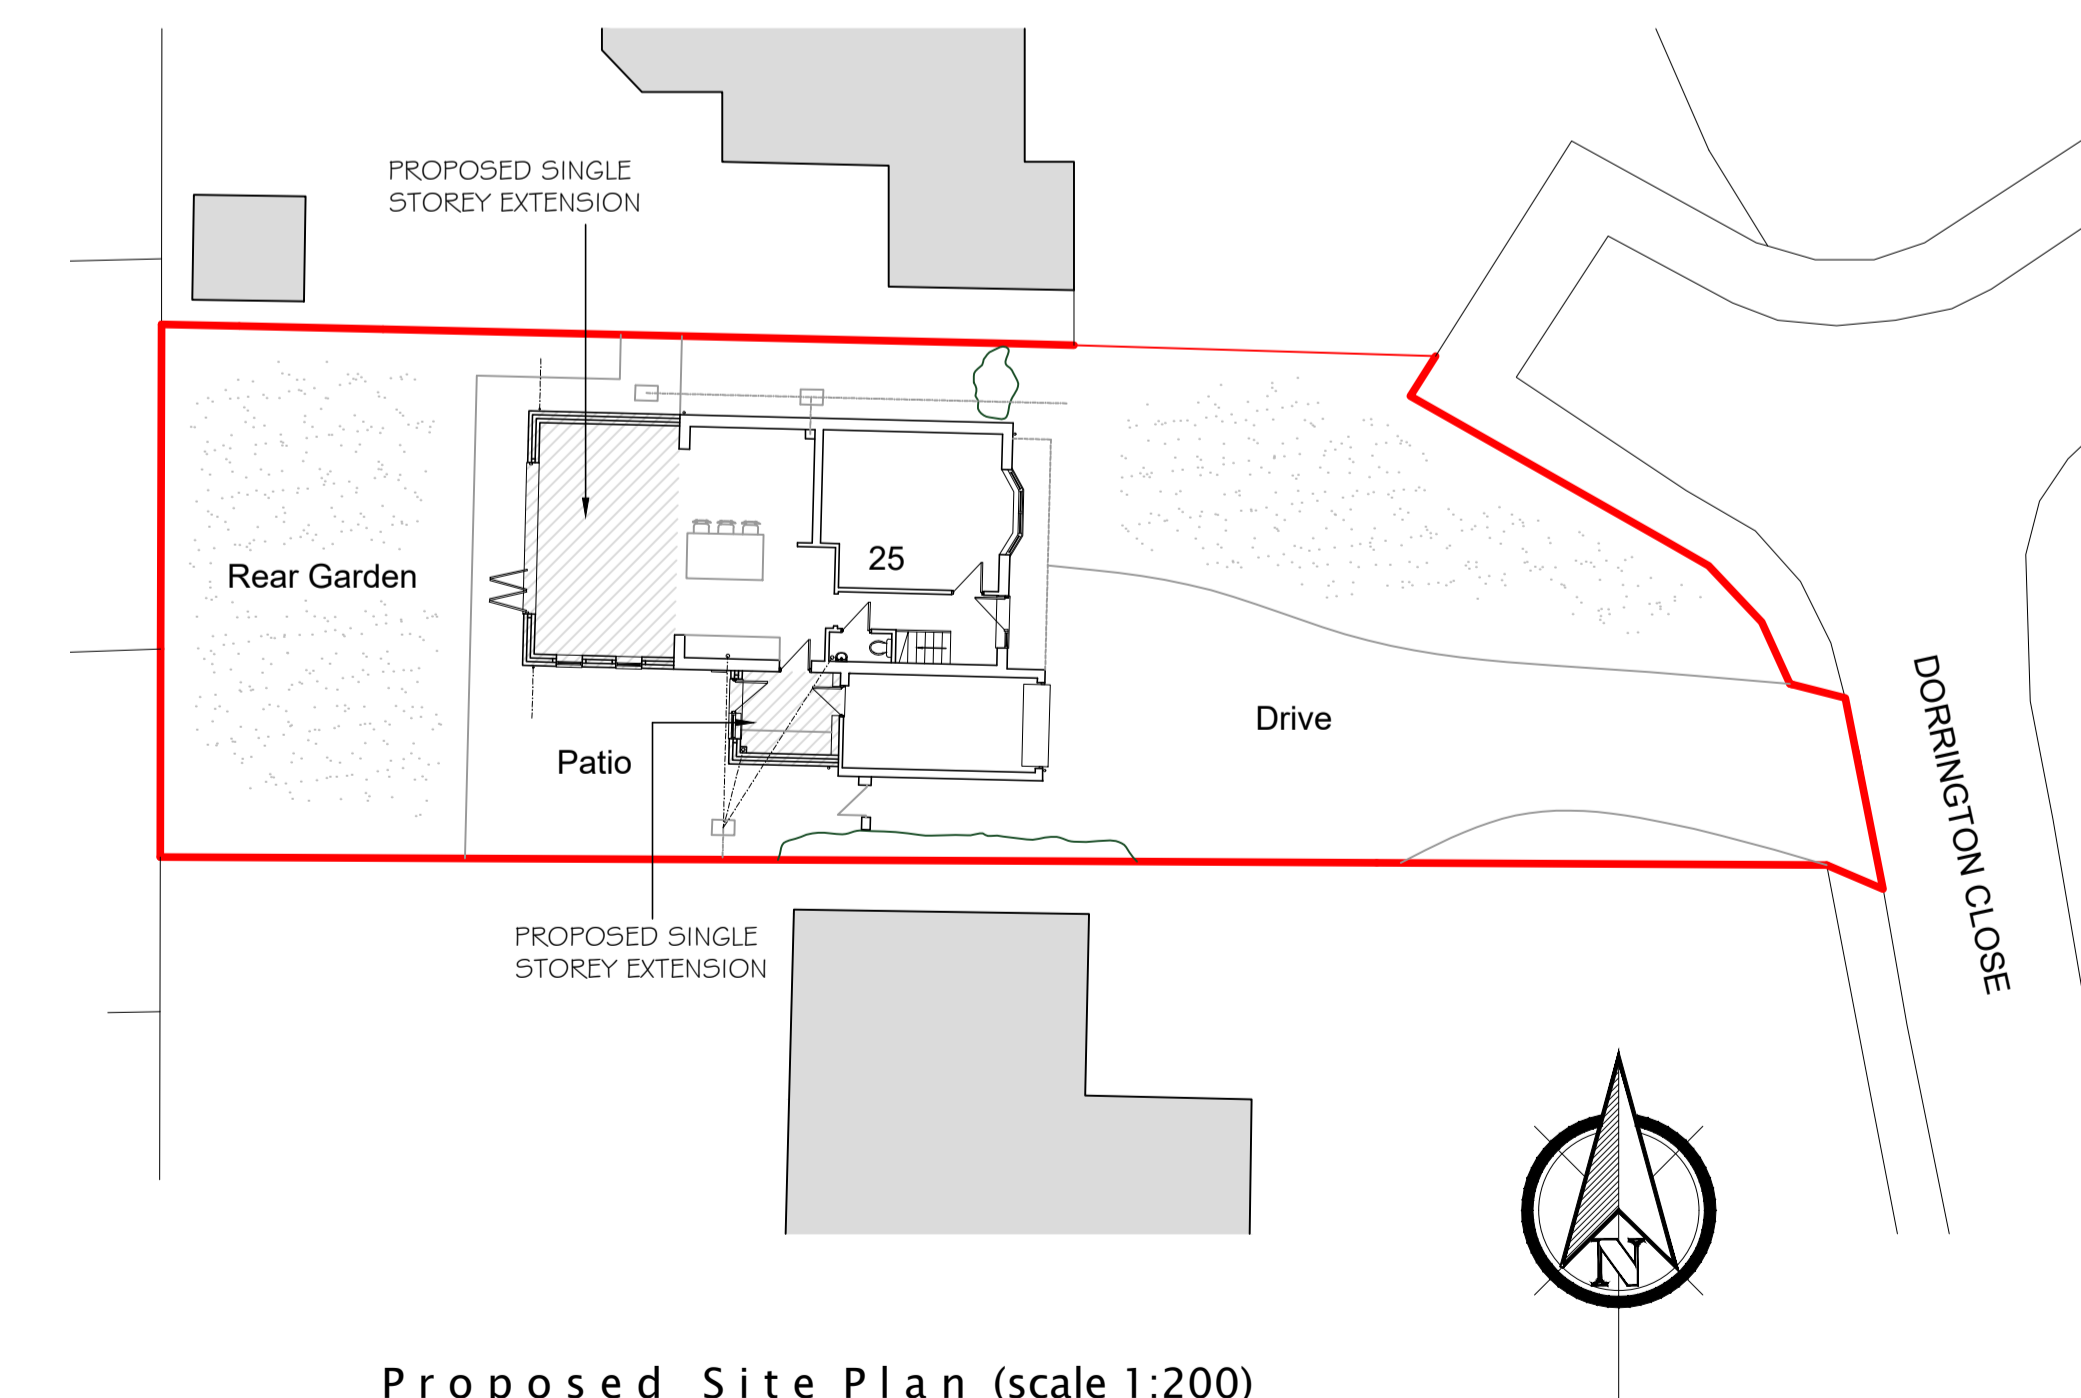

Proposed Visuals (n.t.s)

Revision	Amendment	Date

Client

Project  
Proposed Extensions and Alterations  
25 Dorrington Close  
Ruskington  
Lincolnshire

Dwg Title  
Site Plans and Sections

Dwg No. 223073-03	Scale 1:250	Date 02/23
----------------------	----------------	---------------

**Rick Smith Design**  
Architectural Design Consultancy

Ardent House, 18 Eastgate  
Sleaford, Lincolnshire NG34 7DP  
Tel: 01529 414363 or 07786 838788  
e-mail: rick@ricksmithdesign.com