




Front

Side


Rear

Side

Existing Elevations (scale 1:100)

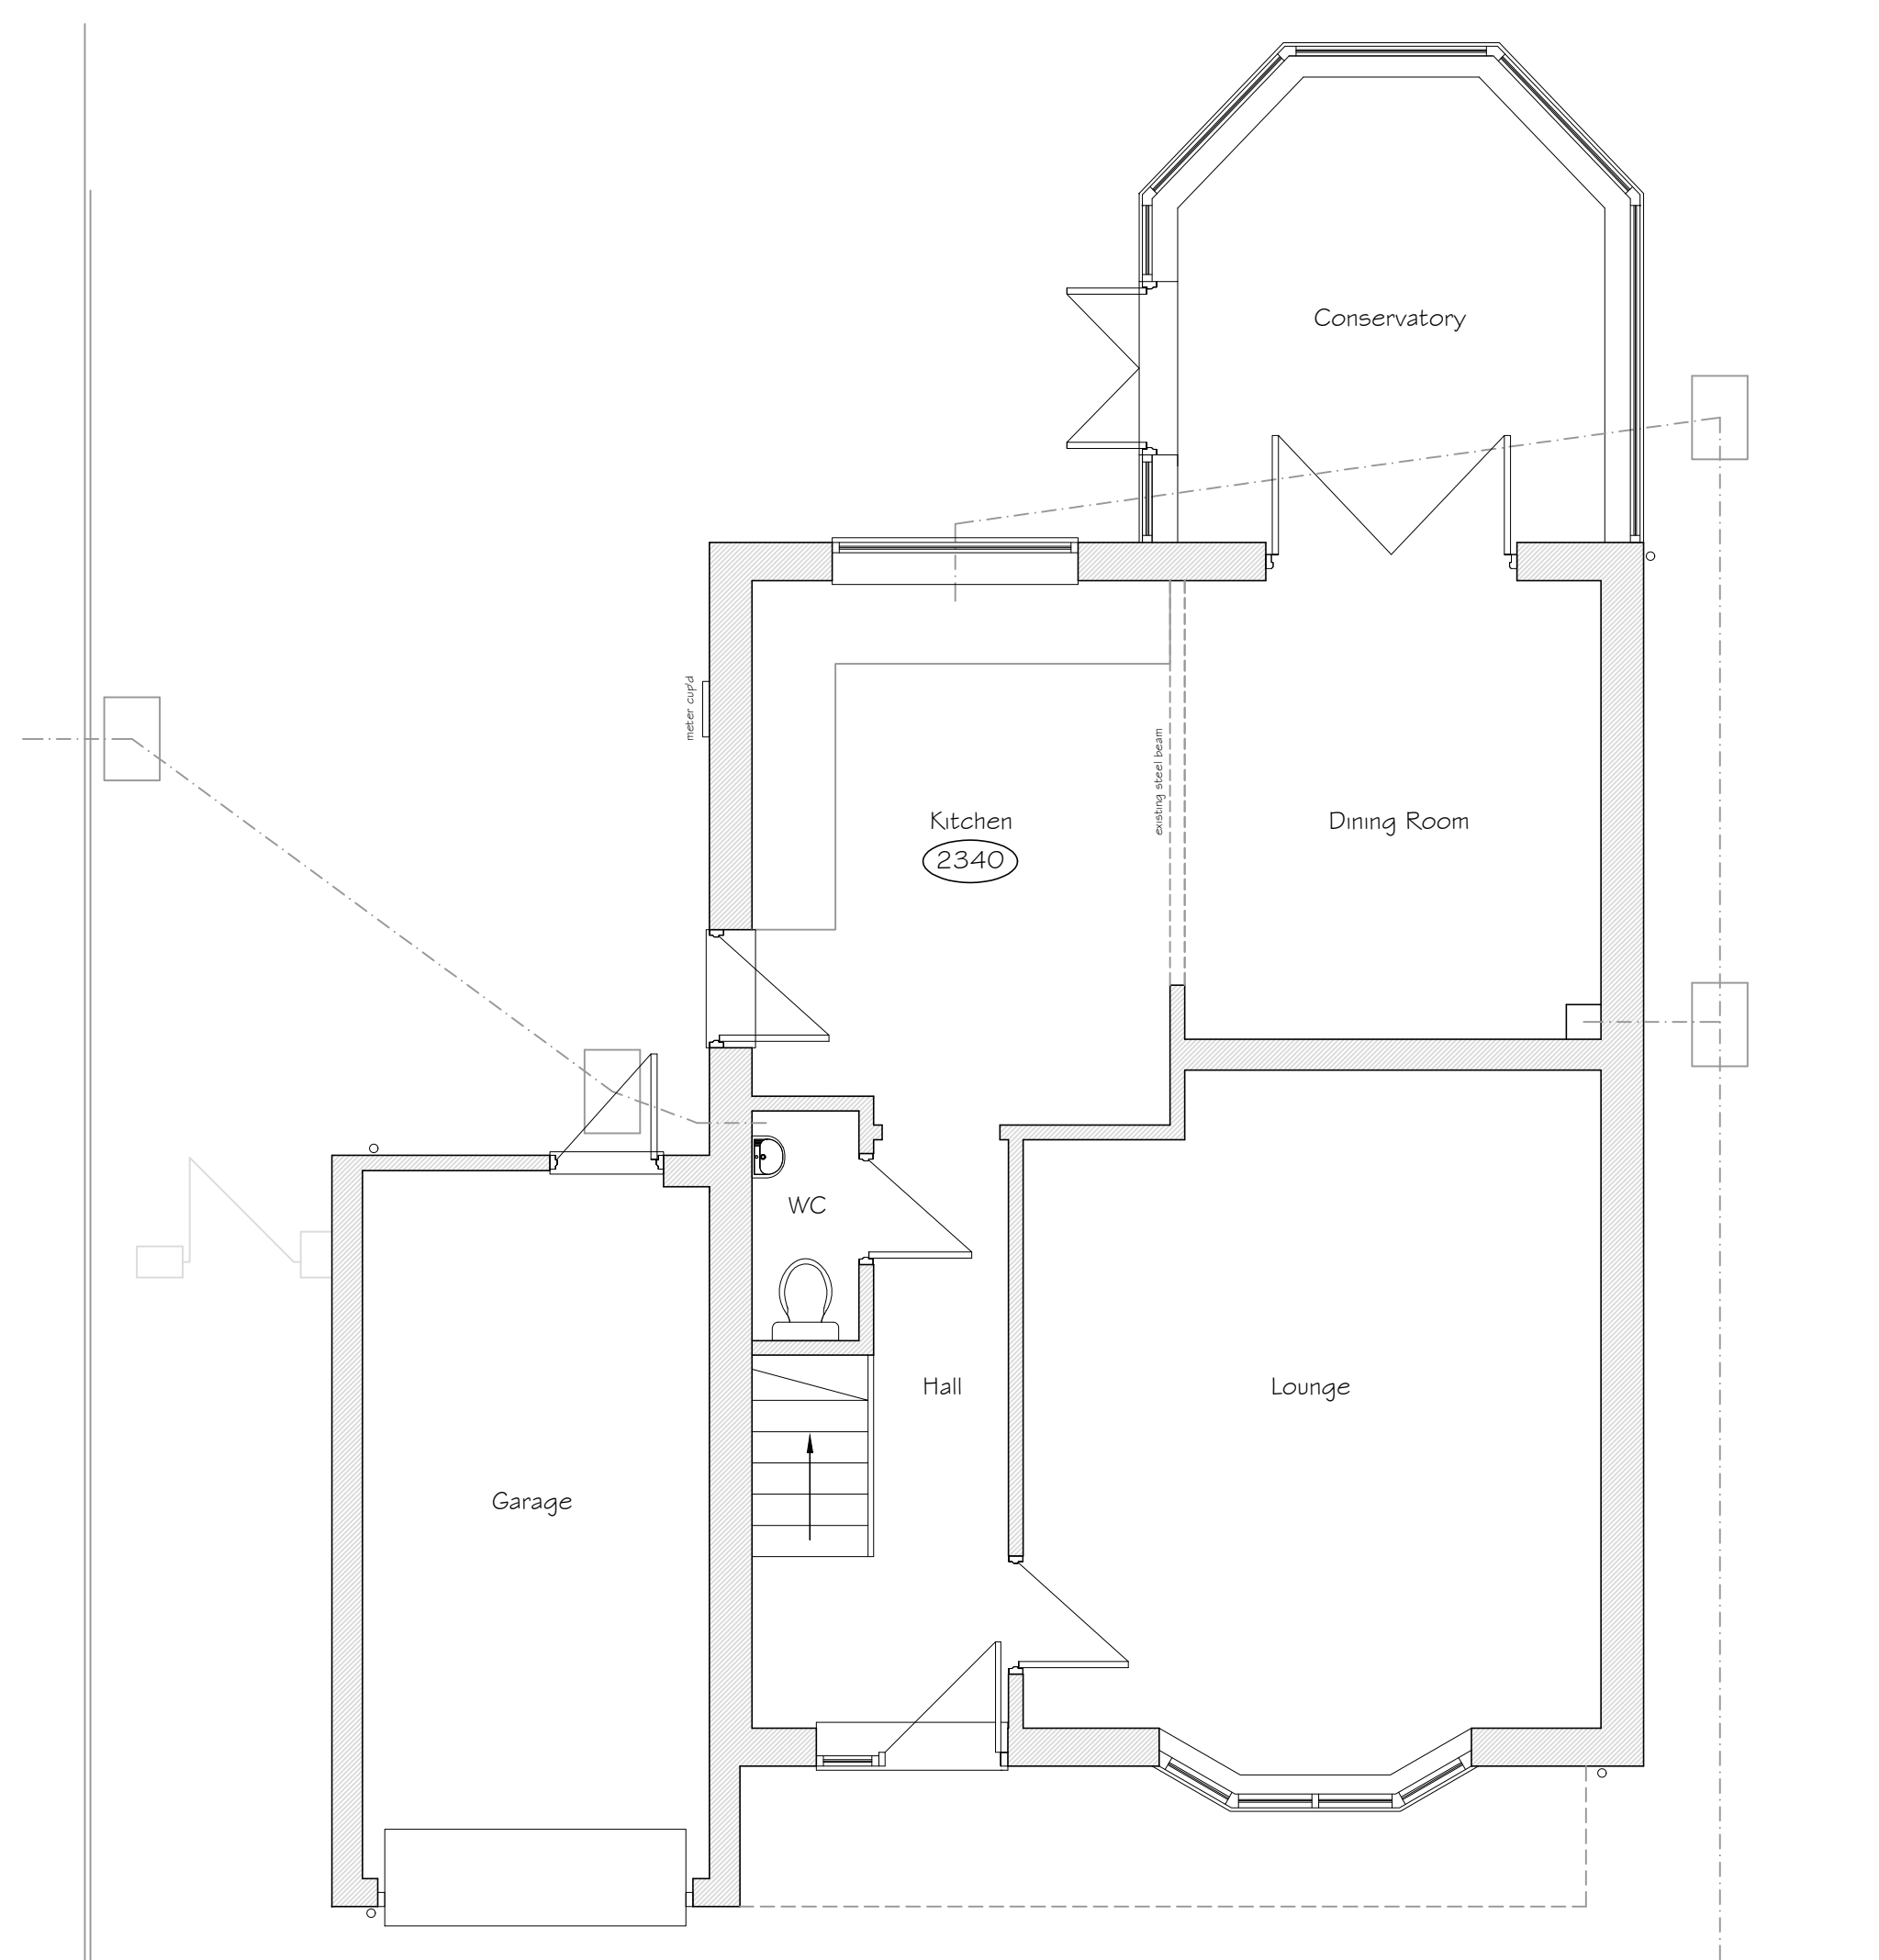

Existing Ground Floor Plan (scale 1:50)

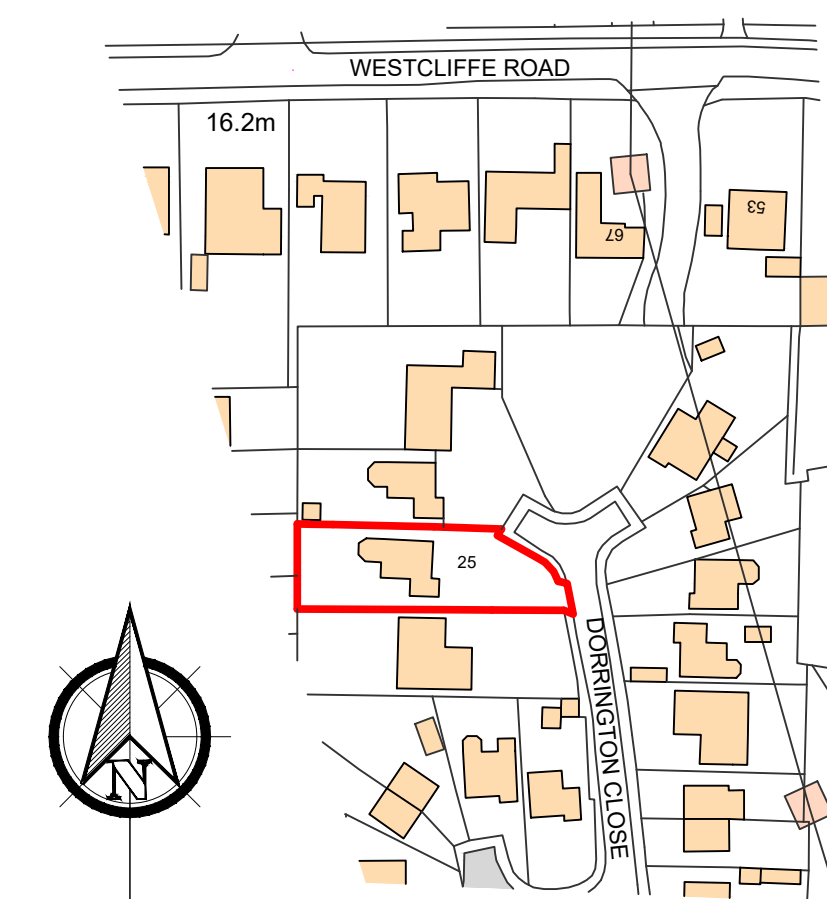

Ordnance Survey, (c) Crown Copyright 2023. All rights reserved. Licence number 100022432
Site Location Plan (Scale 1:1250)

Revision	Amendment	Date

Client

Project
 Proposed Extensions and Alterations
 25 Dornington Close
 Ruskington
 Lincolnshire

Dwg Title
 Existing Plans and Elevations

Dwg No.
 223073-01

Scale
 1:50
 1:100

Date
 02/23

Rick Smith Design
 Architectural Design Consultancy

Ardent House, 18 Eastgate
 Sleaford, Lincolnshire NG34 7DP
 Tel: 01529 414363 or 07786 838788
 e-mail: rick@ricksmithdesign.com