



Broadway Road
toddington

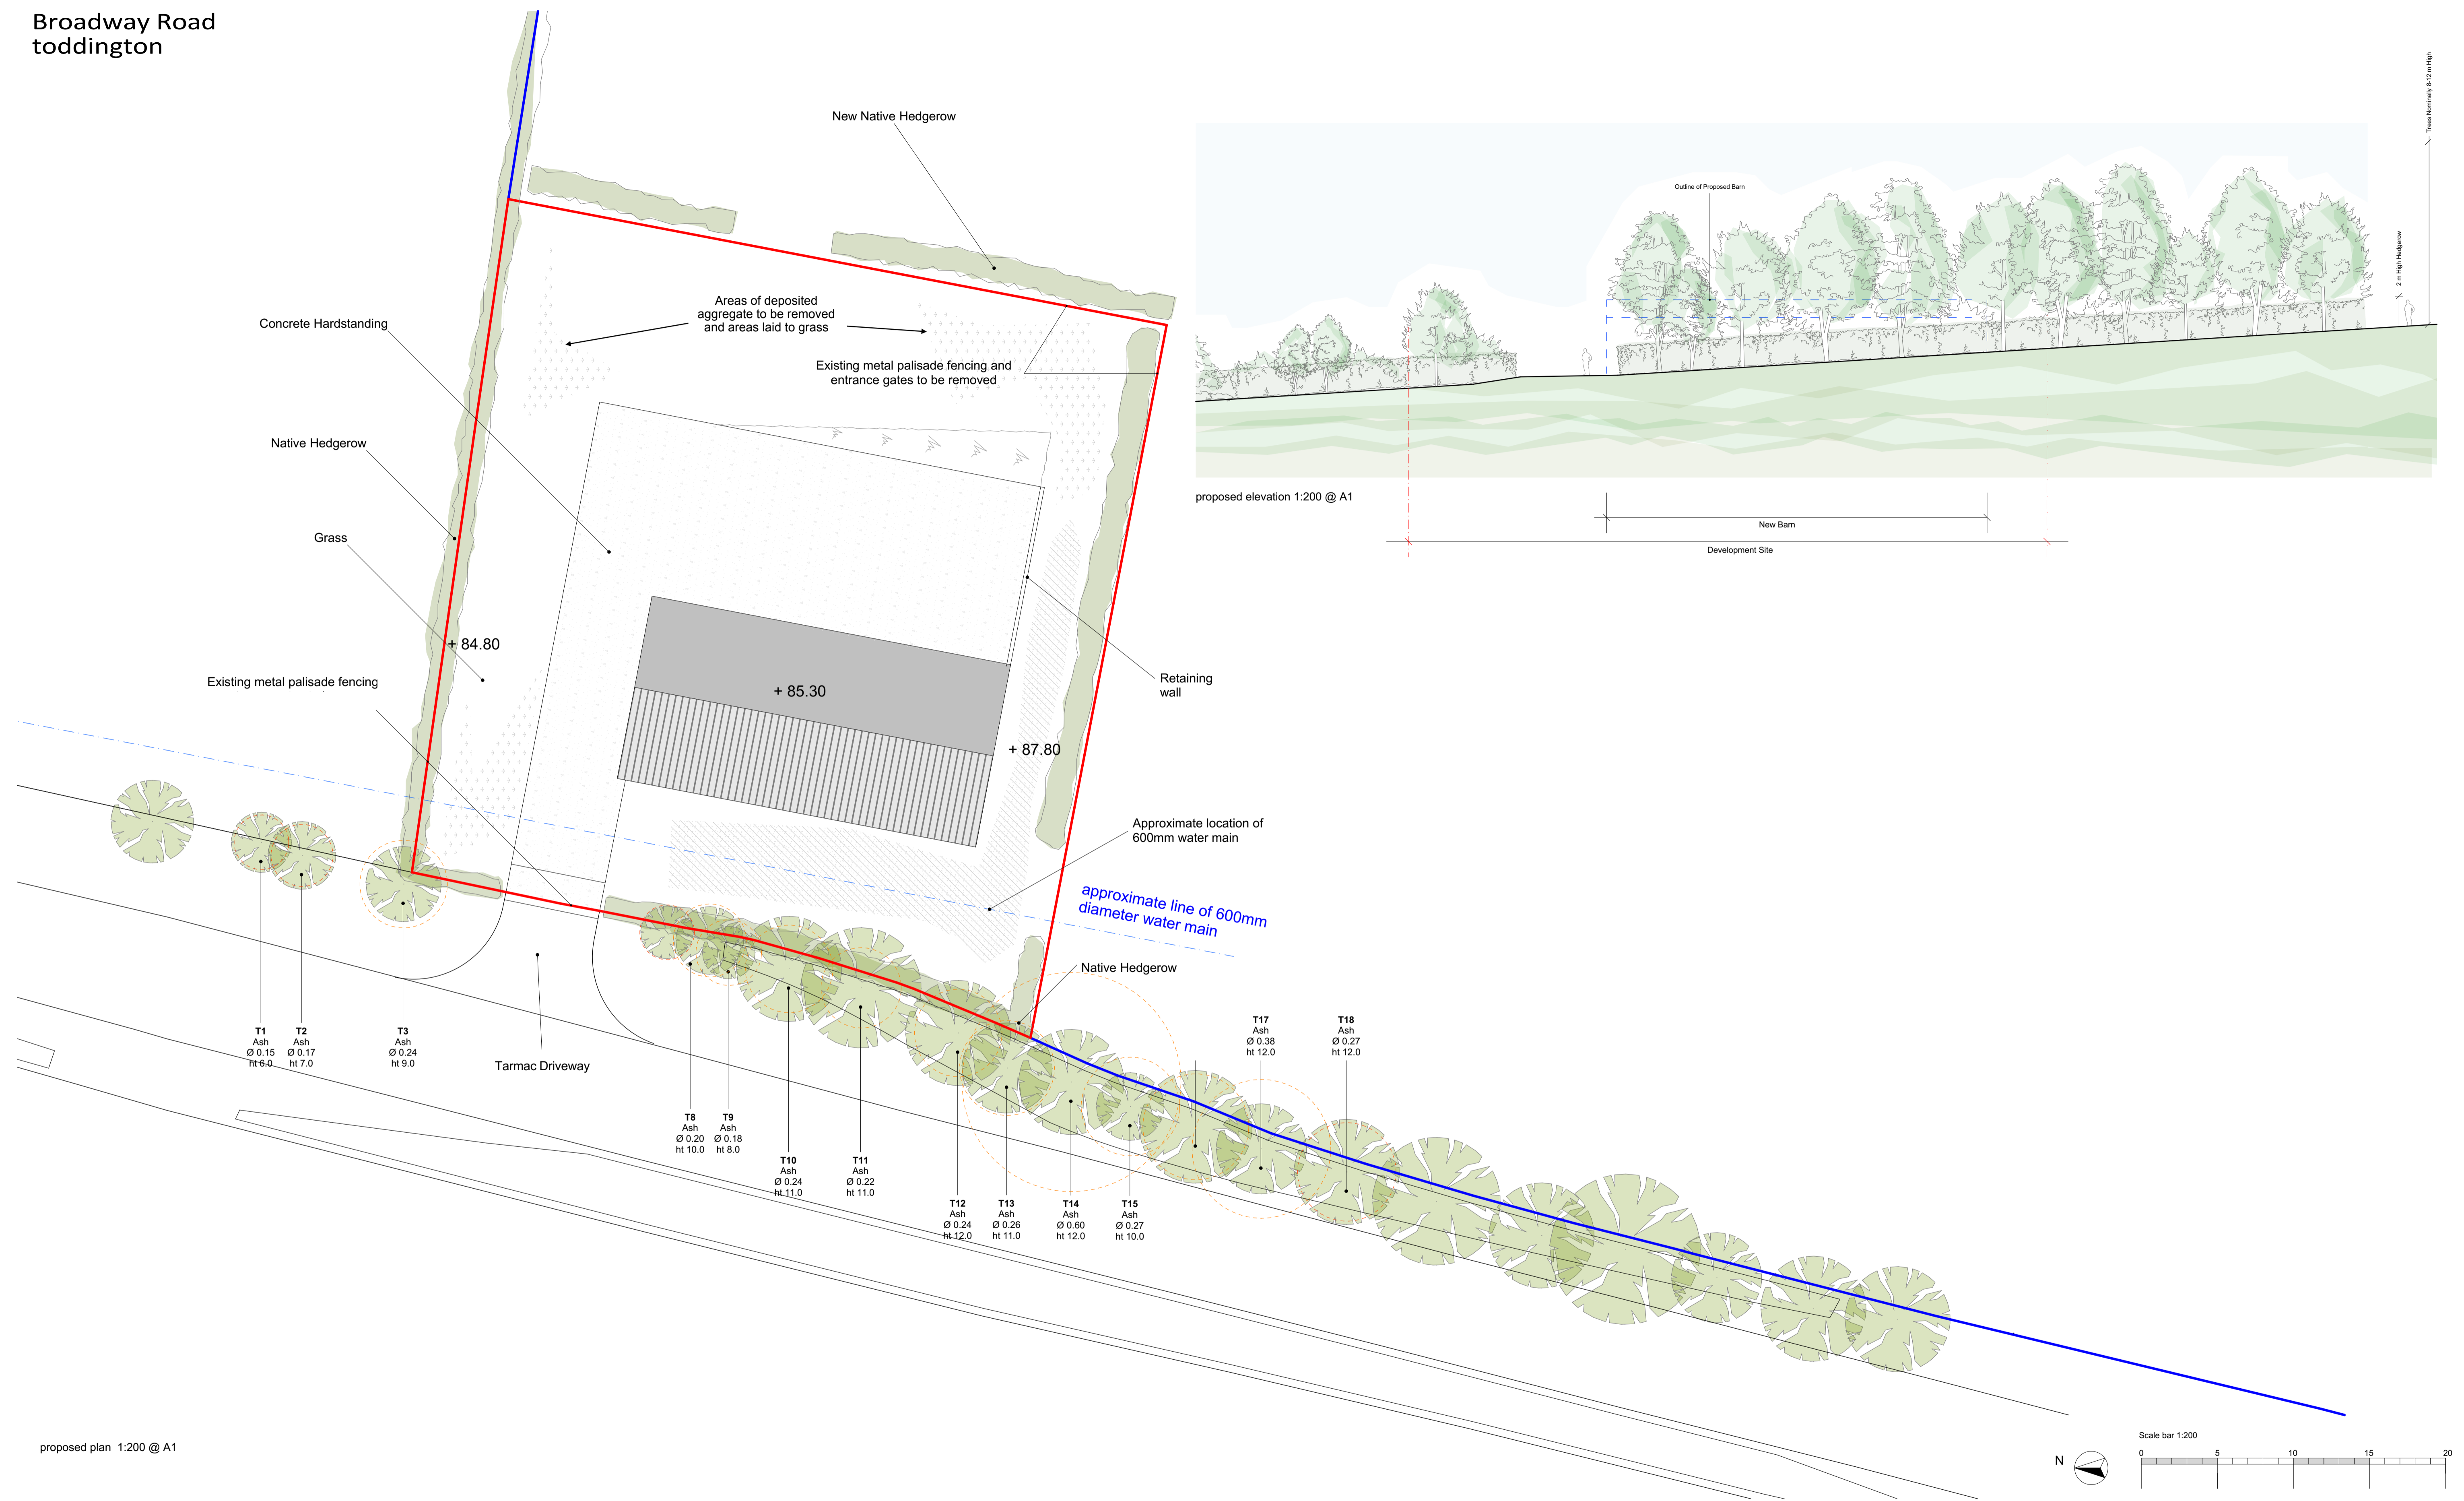

proposed plan 1:200 @ A1

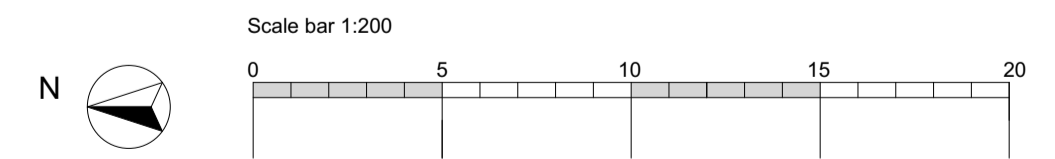

coombes : everitt architects limited
105 - 107 Bath Road
Cheltenham
Gloucestershire
GL53 7LE

t: 01242 807727 f: 0845 5575833
e: info@ce-architects.co.uk
www.ce-architects.co.uk

- Preliminary
- Feasibility
- Planning
- Building Regulations
- Tender
- Construction issue
- As Built

1. This drawing and content is copyright © of coombes : everitt architects limited
2. Do not scale drawing - all dimensions to be checked on site prior to construction and any discrepancies reported to contract administrator

RIBA
Chartered Practice

Drawing title:
Existing/As Built Site Plan

Client: Will Holmes
Drawn by: JB Checked: TC
Job number: 16.30.003

Project: Broadway Road
Toddington

Scale: 1:200 @ A1
Date: January 2019
Draw no: PL502 D