



MATURE CAMBRIAN MAPLE
IN GARDEN 19.3m FROM
D = 14.3m (FROM PROPOSED EXTN)
H = 18.0 (FROM MATURE TIP)
∴ NO INFLUENCE ON FOUNDATIONS

TREE (10m x 15m H)
BACK OF HOUSE.
= 0.79d

EXISTING CESS PIT
(MIN 2000 GALLON CAPACITY)

SITE PLAN

SCALE 1:100

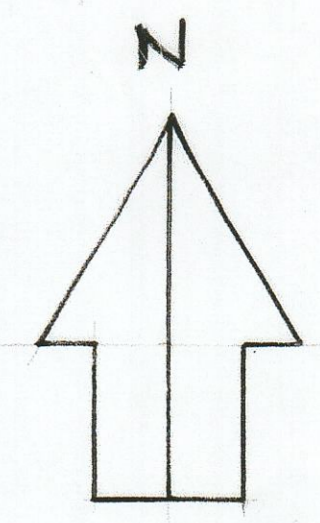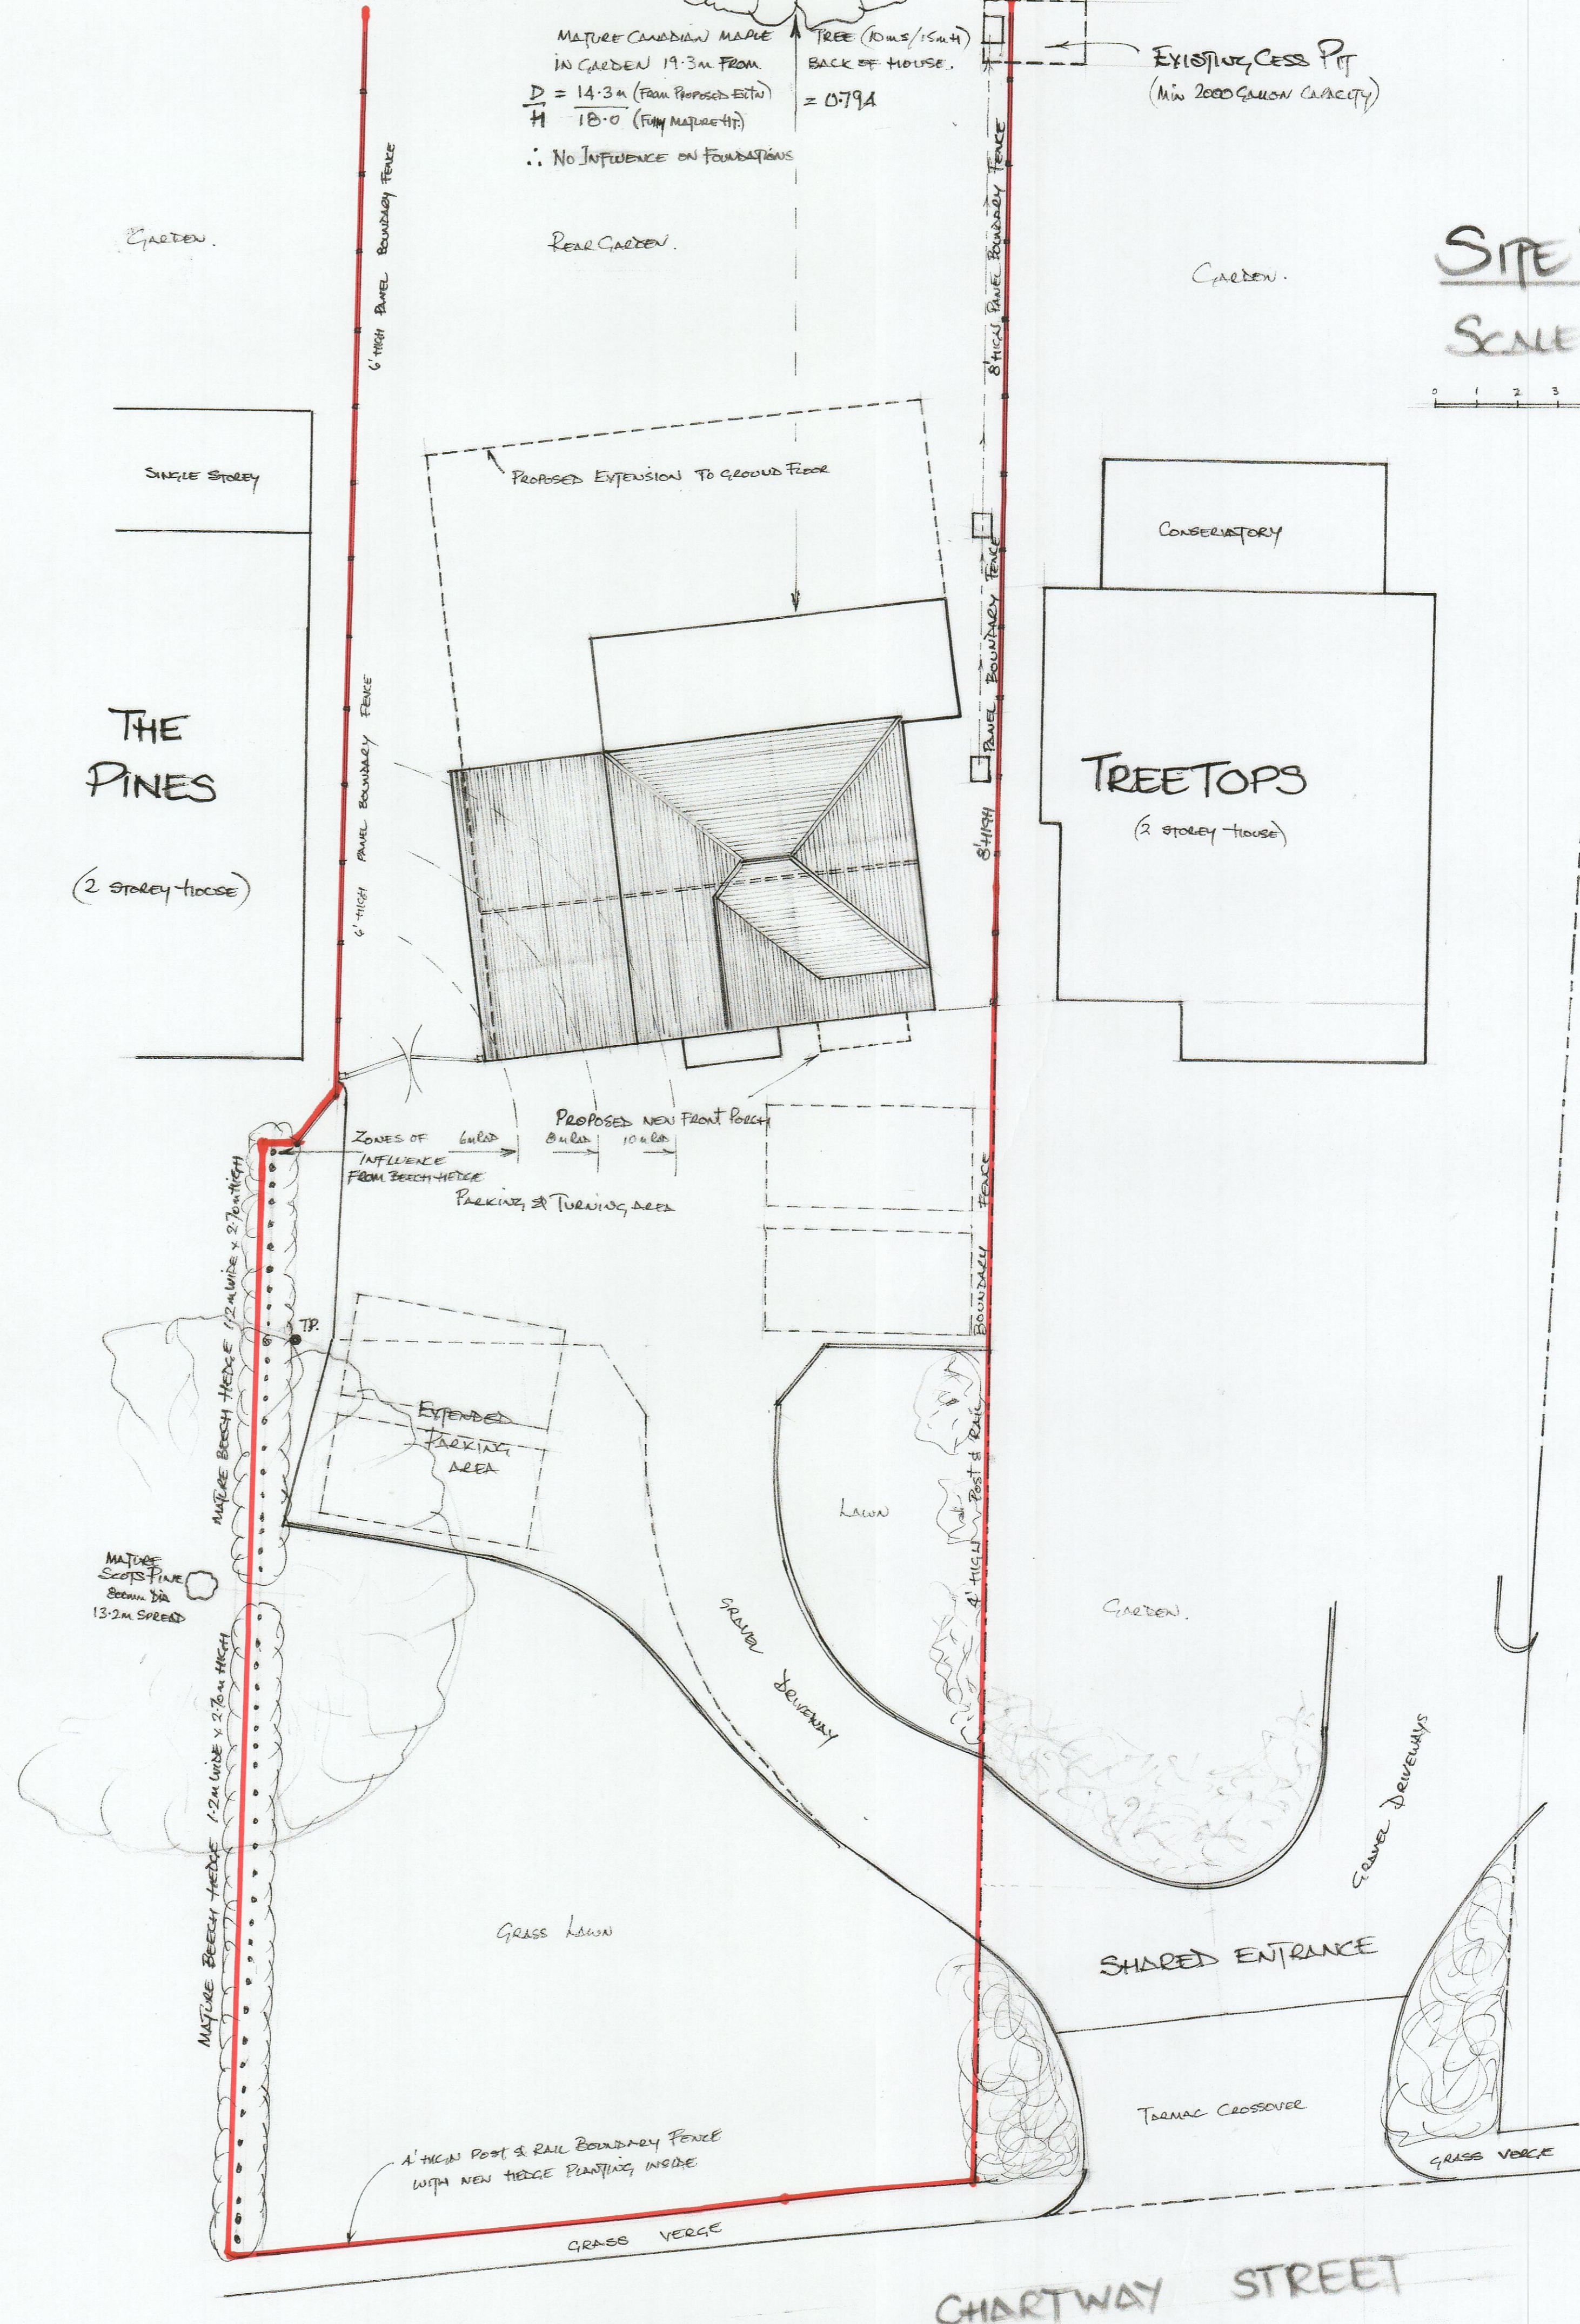

DRAWING NO.
NPKF/05

TITLE
1:100 SCALE SITE PLAN

**EXTENSION & ALTERATIONS
TO "FAIRLEIGH",
CHARTWAY ST., SUTTON VALEACE,
MAIDSTONE, KENT.
ME17 3HZ.**

LLOYD BUILDING SERVICES
CRAYFISH FARM, HIGH HAYWOOD,
ASHFORD, KENT. TN26 3HP
TEL: 01474 187664 FAX: 01474 2023 48