
 


# Fairleigh, Chartway Street Site plan

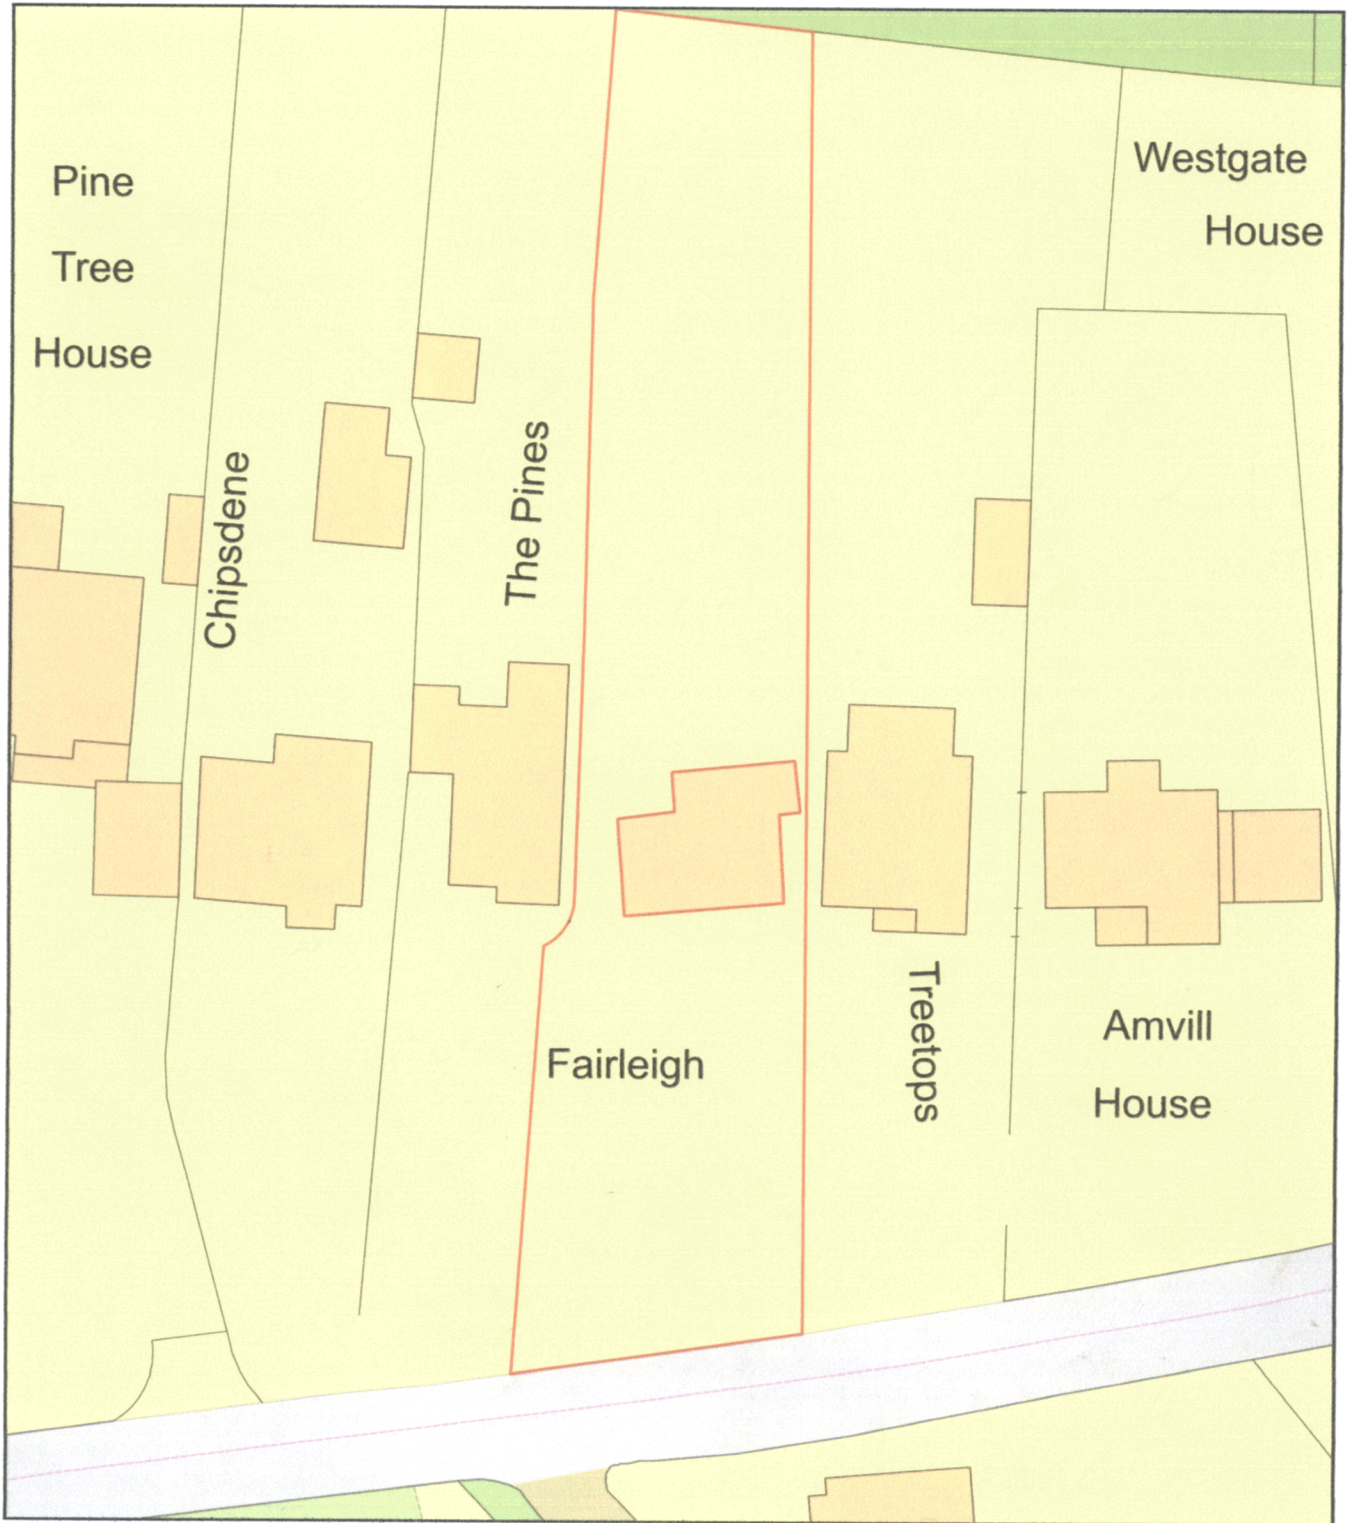

Plan Produced for: Kim & Nick Peel  
Date Produced: 31 Jan 2023  
Plan Reference Number: TQRQM23031113135511  
Scale: 1:500 @ A4

09 MAR 2023	Init'l
DRIVER	