

PLAIN CONCRETE ROOF TILES

WHITE ROUGHCAST CEMENT RENDER TO 1<sup>st</sup> FLOOR WALLS

WHITE PAINTED BRICK WALLS TO GROUND FLOOR WALLS



FRONT (SOUTH) ELEVATION

EAST ELEVATION

REAR (NORTH) ELEVATION


WEST ELEVATION

ELEVATIONS SCALE = 1:100

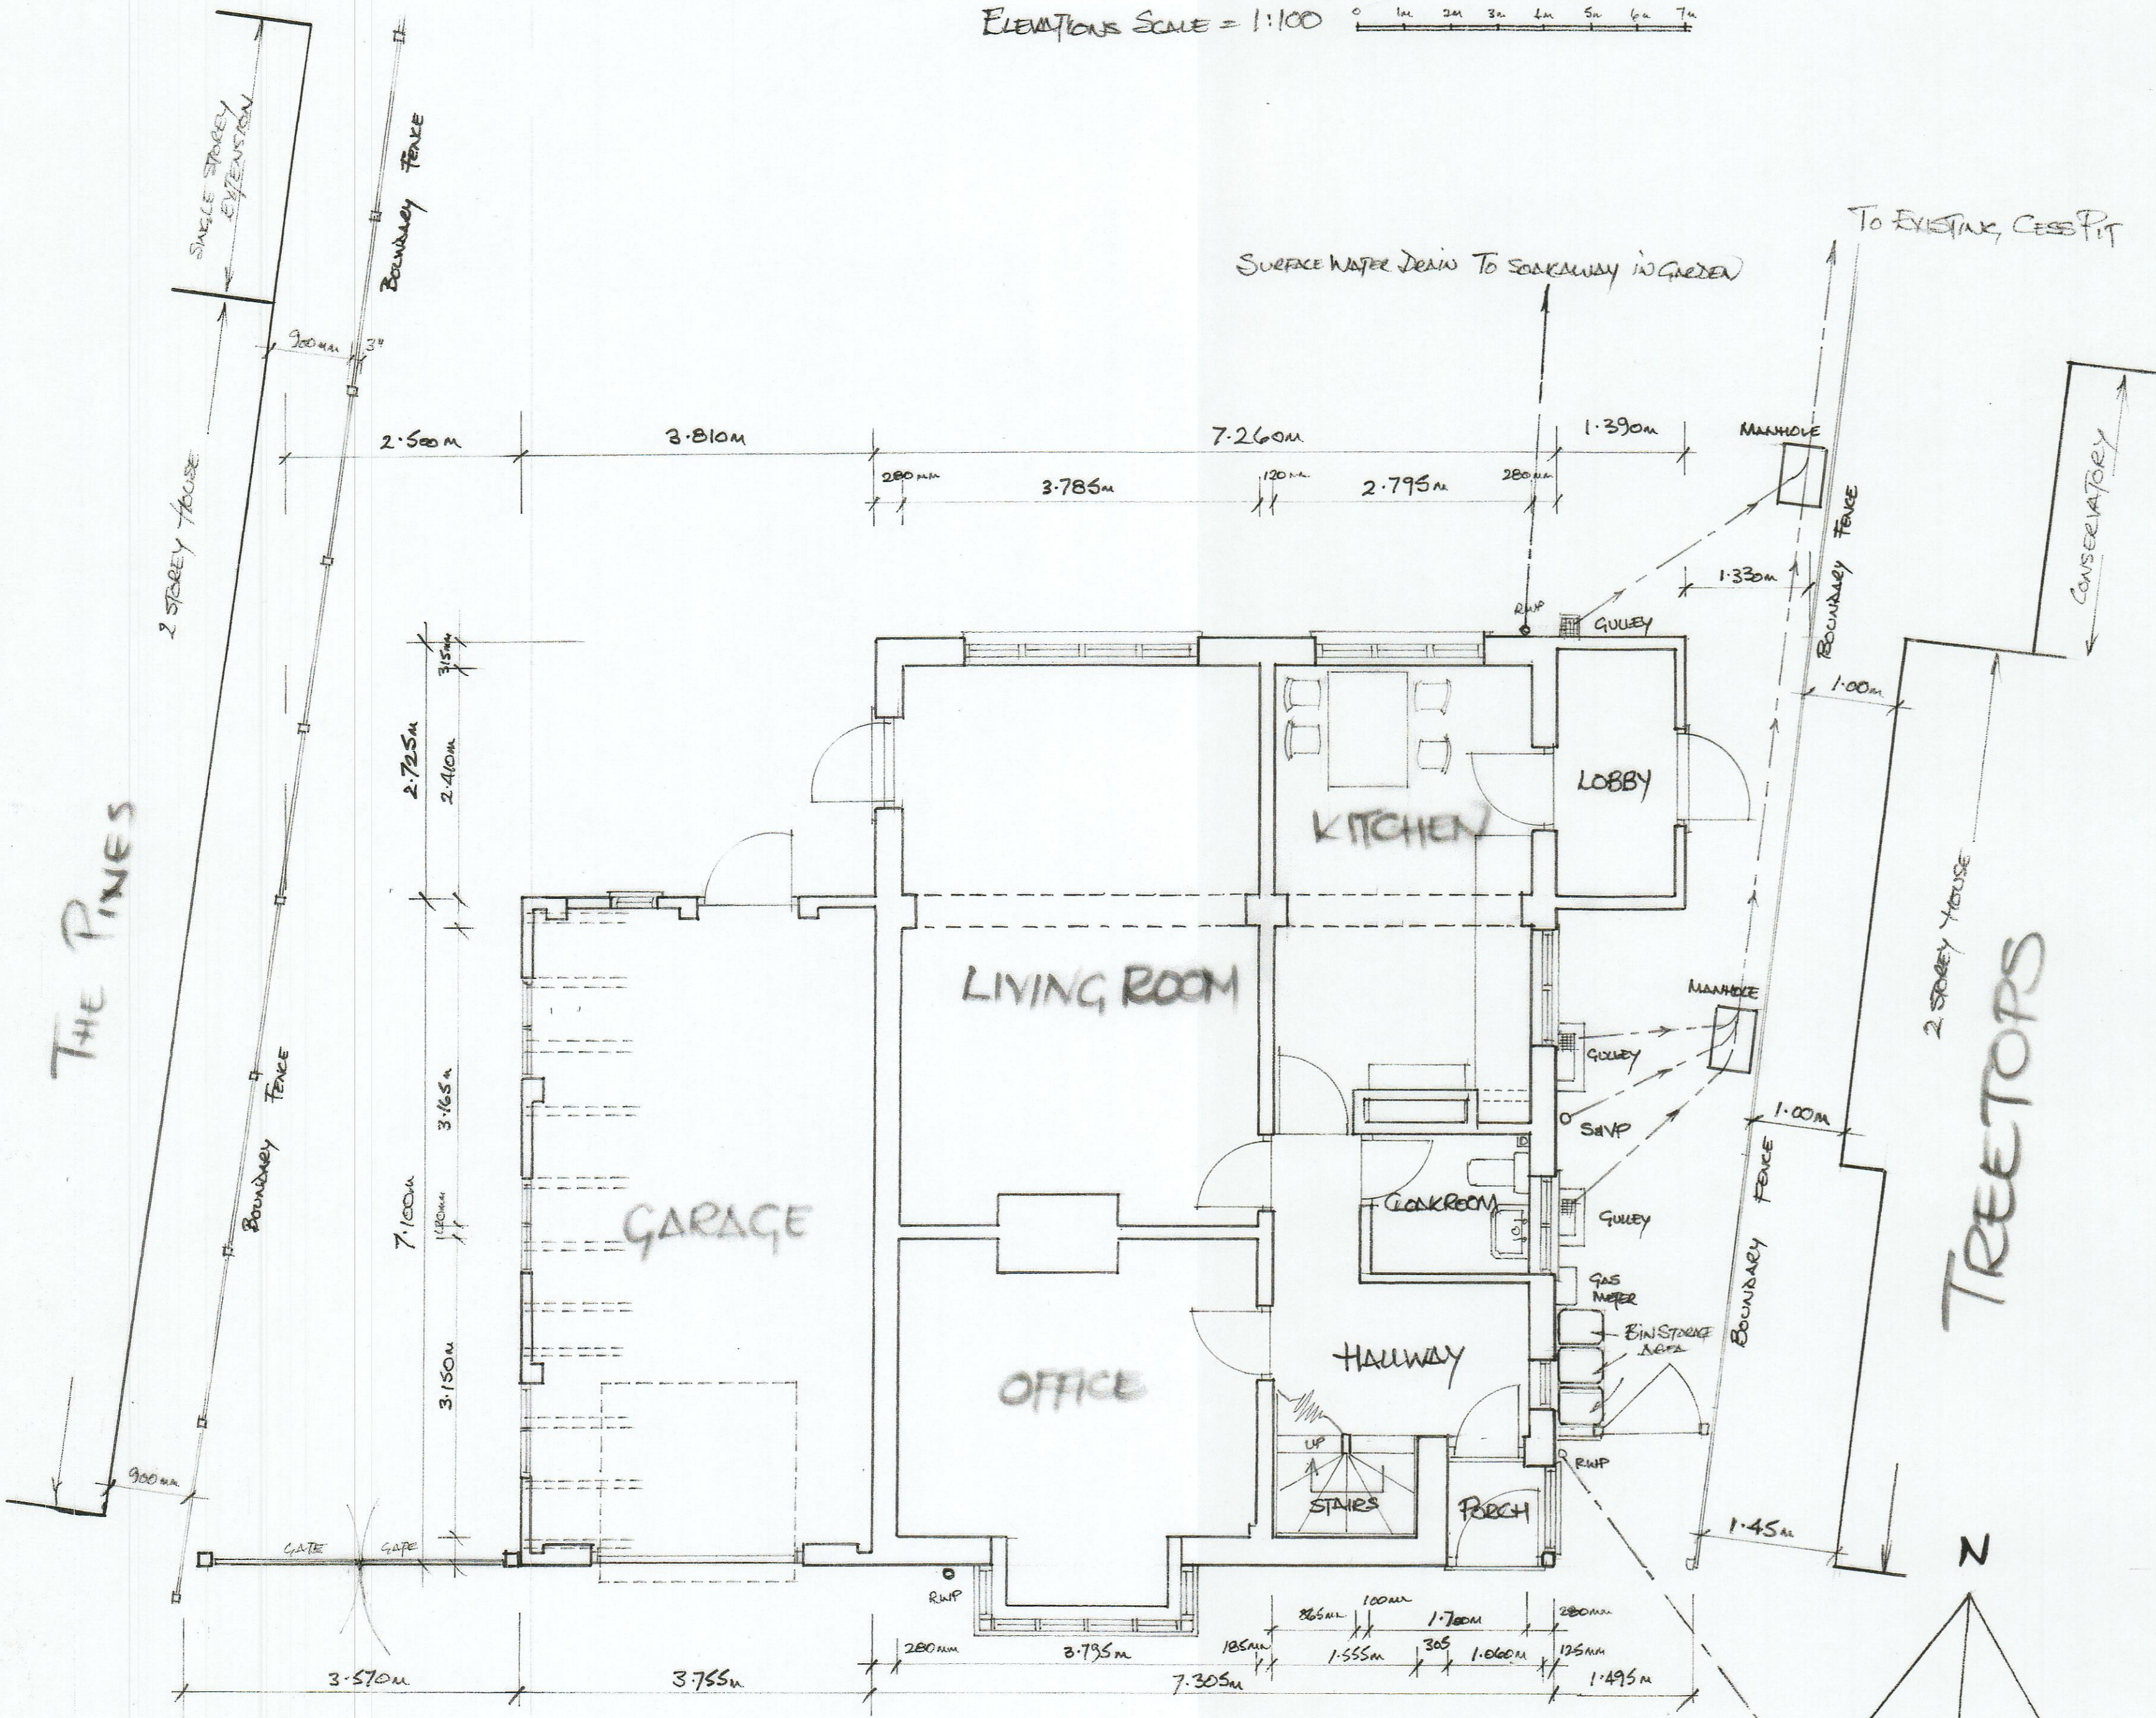 

EXISTING GROUND FLOOR PLAN

SCALE OF FLOOR PLANS = 1:50

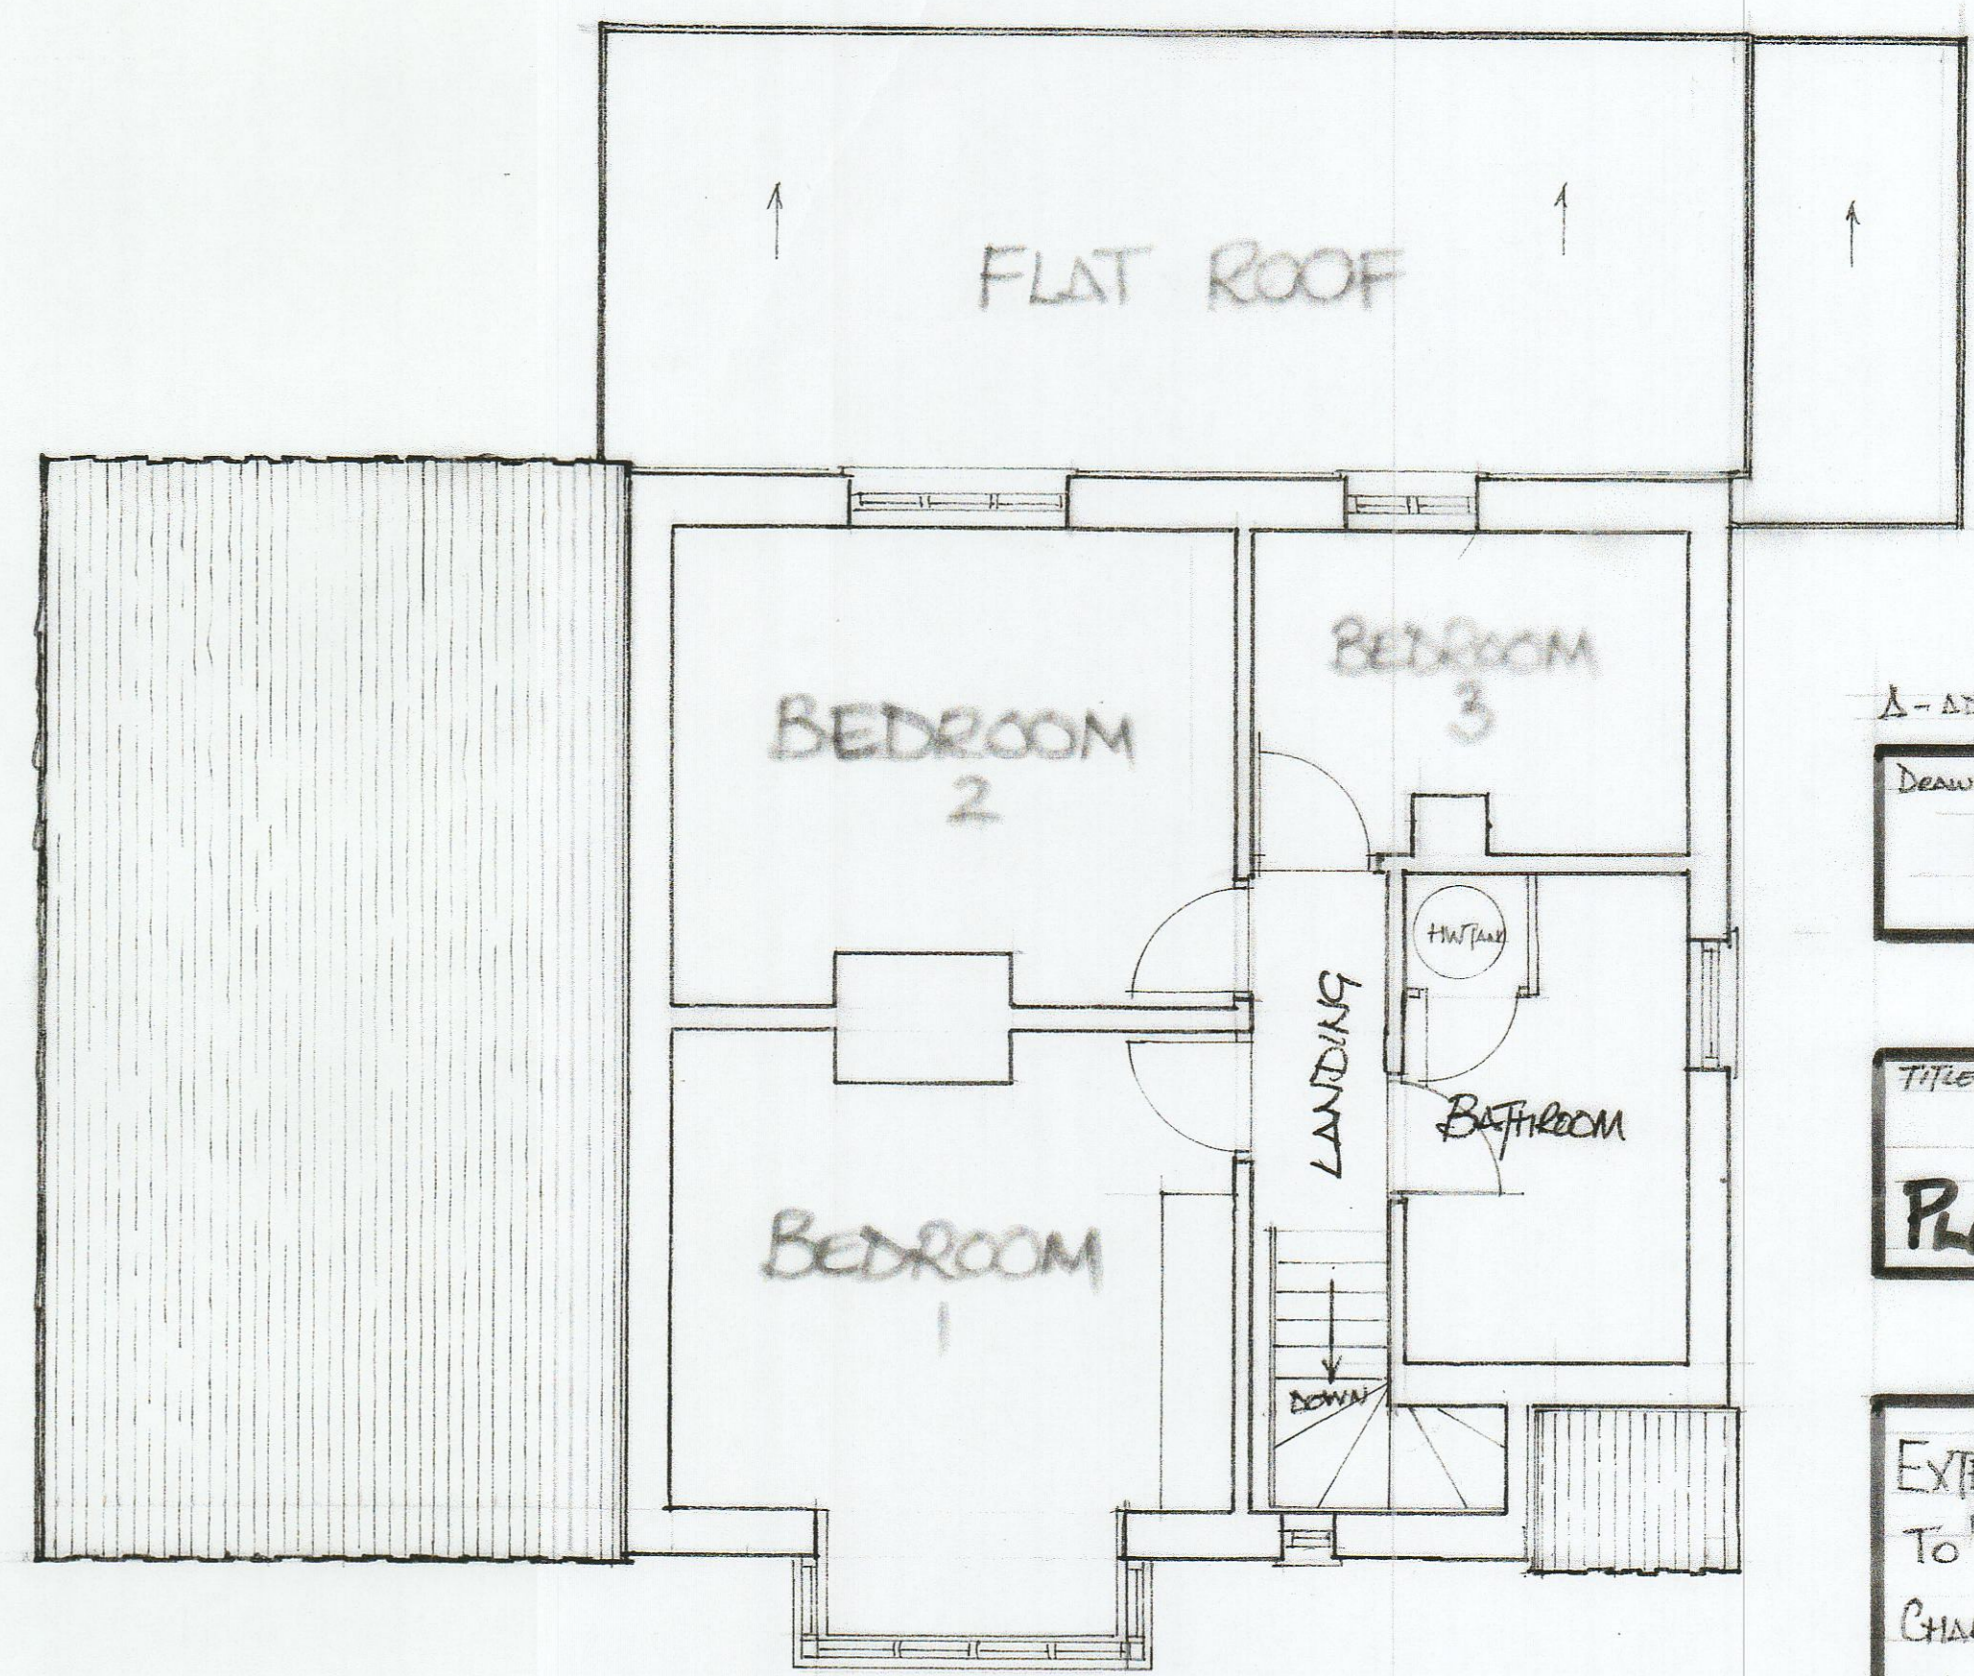

EXISTING FIRST FLOOR PLAN

Δ - ADDITION OF GARAGE WINDOWS 17/05/2013

DRAWING NO. **NPKF/03** Δ

TITLE: **EXISTING PLANS & ELEVATIONS**

EXTENSION & ALTERATIONS TO "FAIRLEIGH", CHATEWAY ST, SUTTON VALENTINE, MAIDSTONE, KENT. ME17 3HZ.

LOYD BUILDING SERVICES  
CENTRAL EXAM, LOCAL AUTHORITY, ASHFORD, KENT  
TRADE SUPPL. TEL: 01464 667664  
DATE: APRIL 2013 SCALE: 1:50, 1:100 DRAWN: ANR