



North East Elevation
1:100

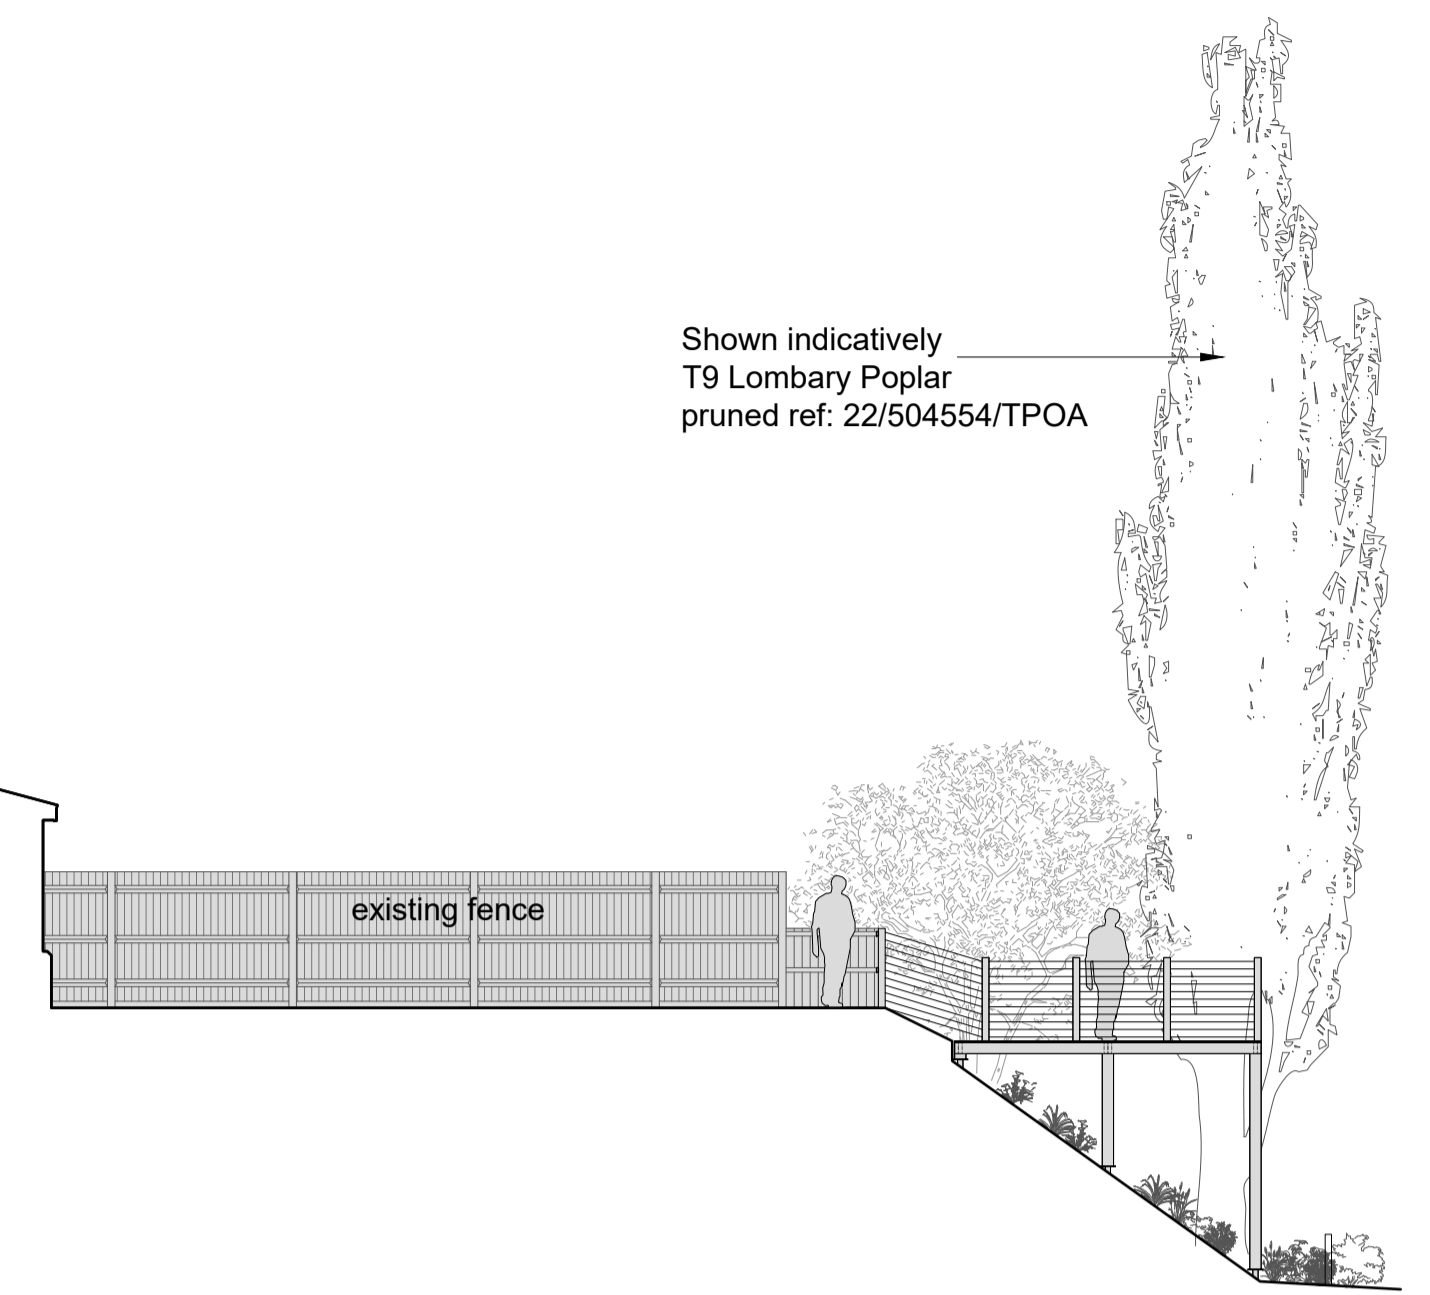


Rear Elevation 1:100




South West Elevation
1:100

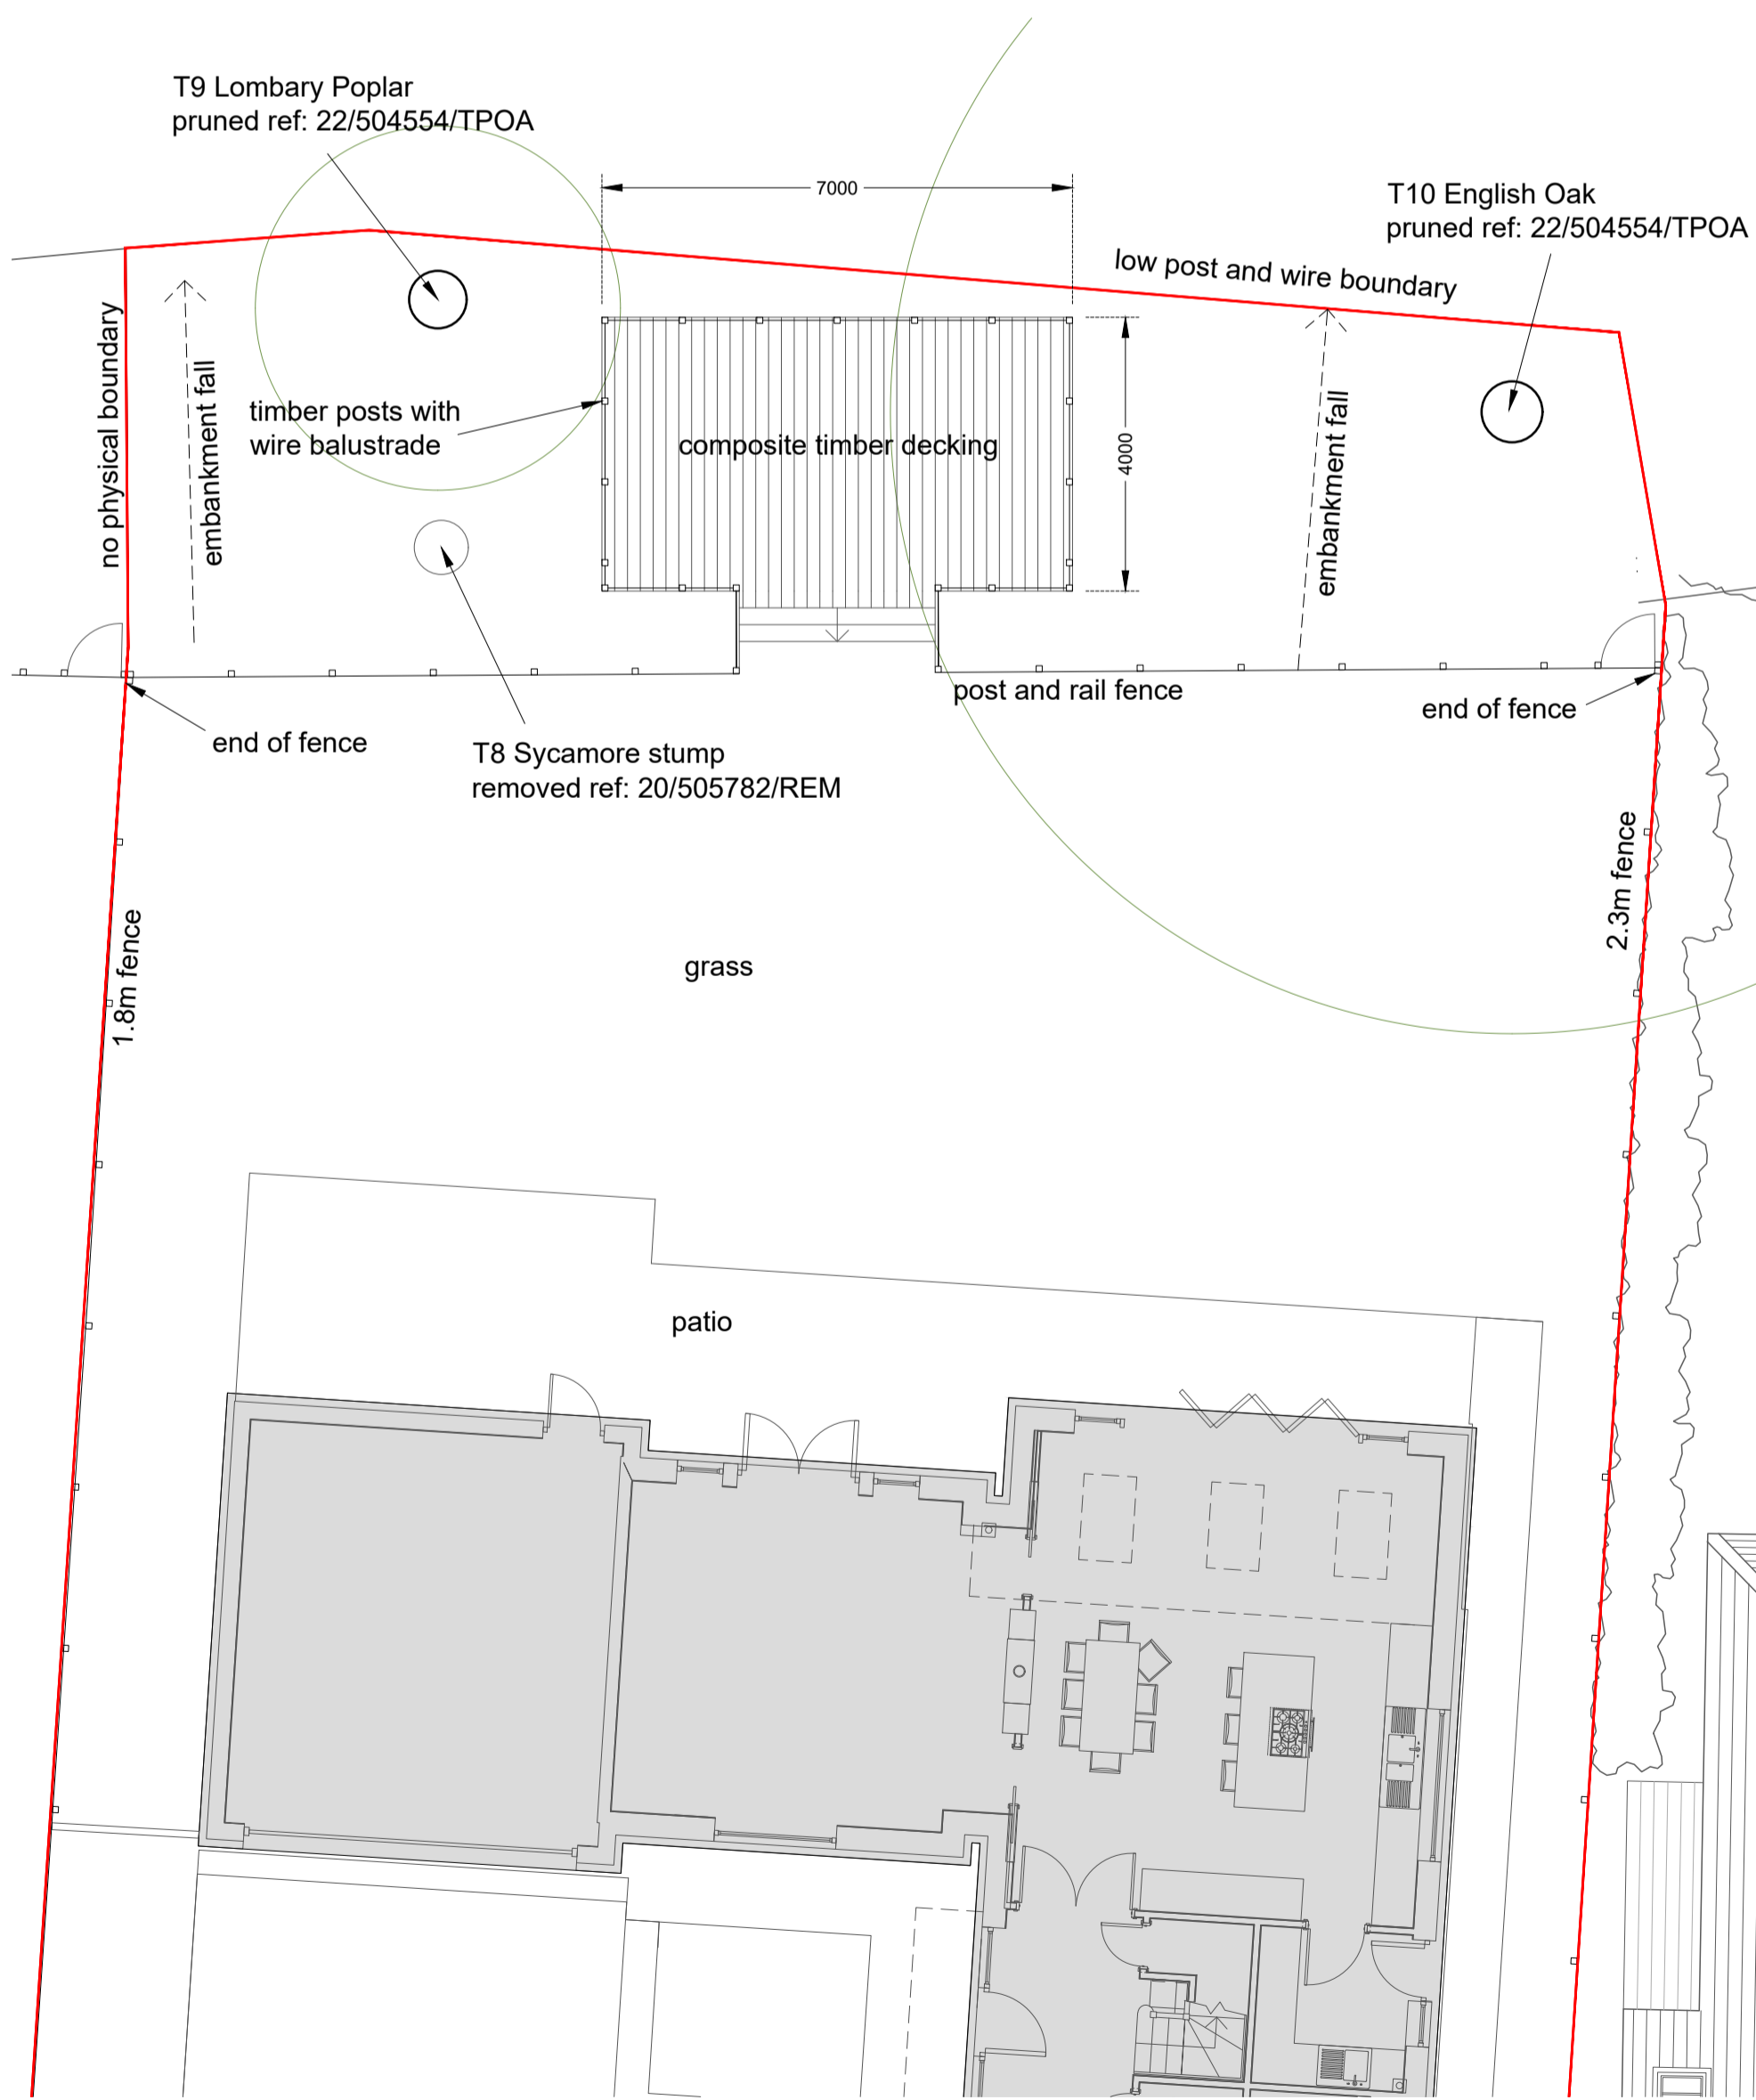

Plan 1:100

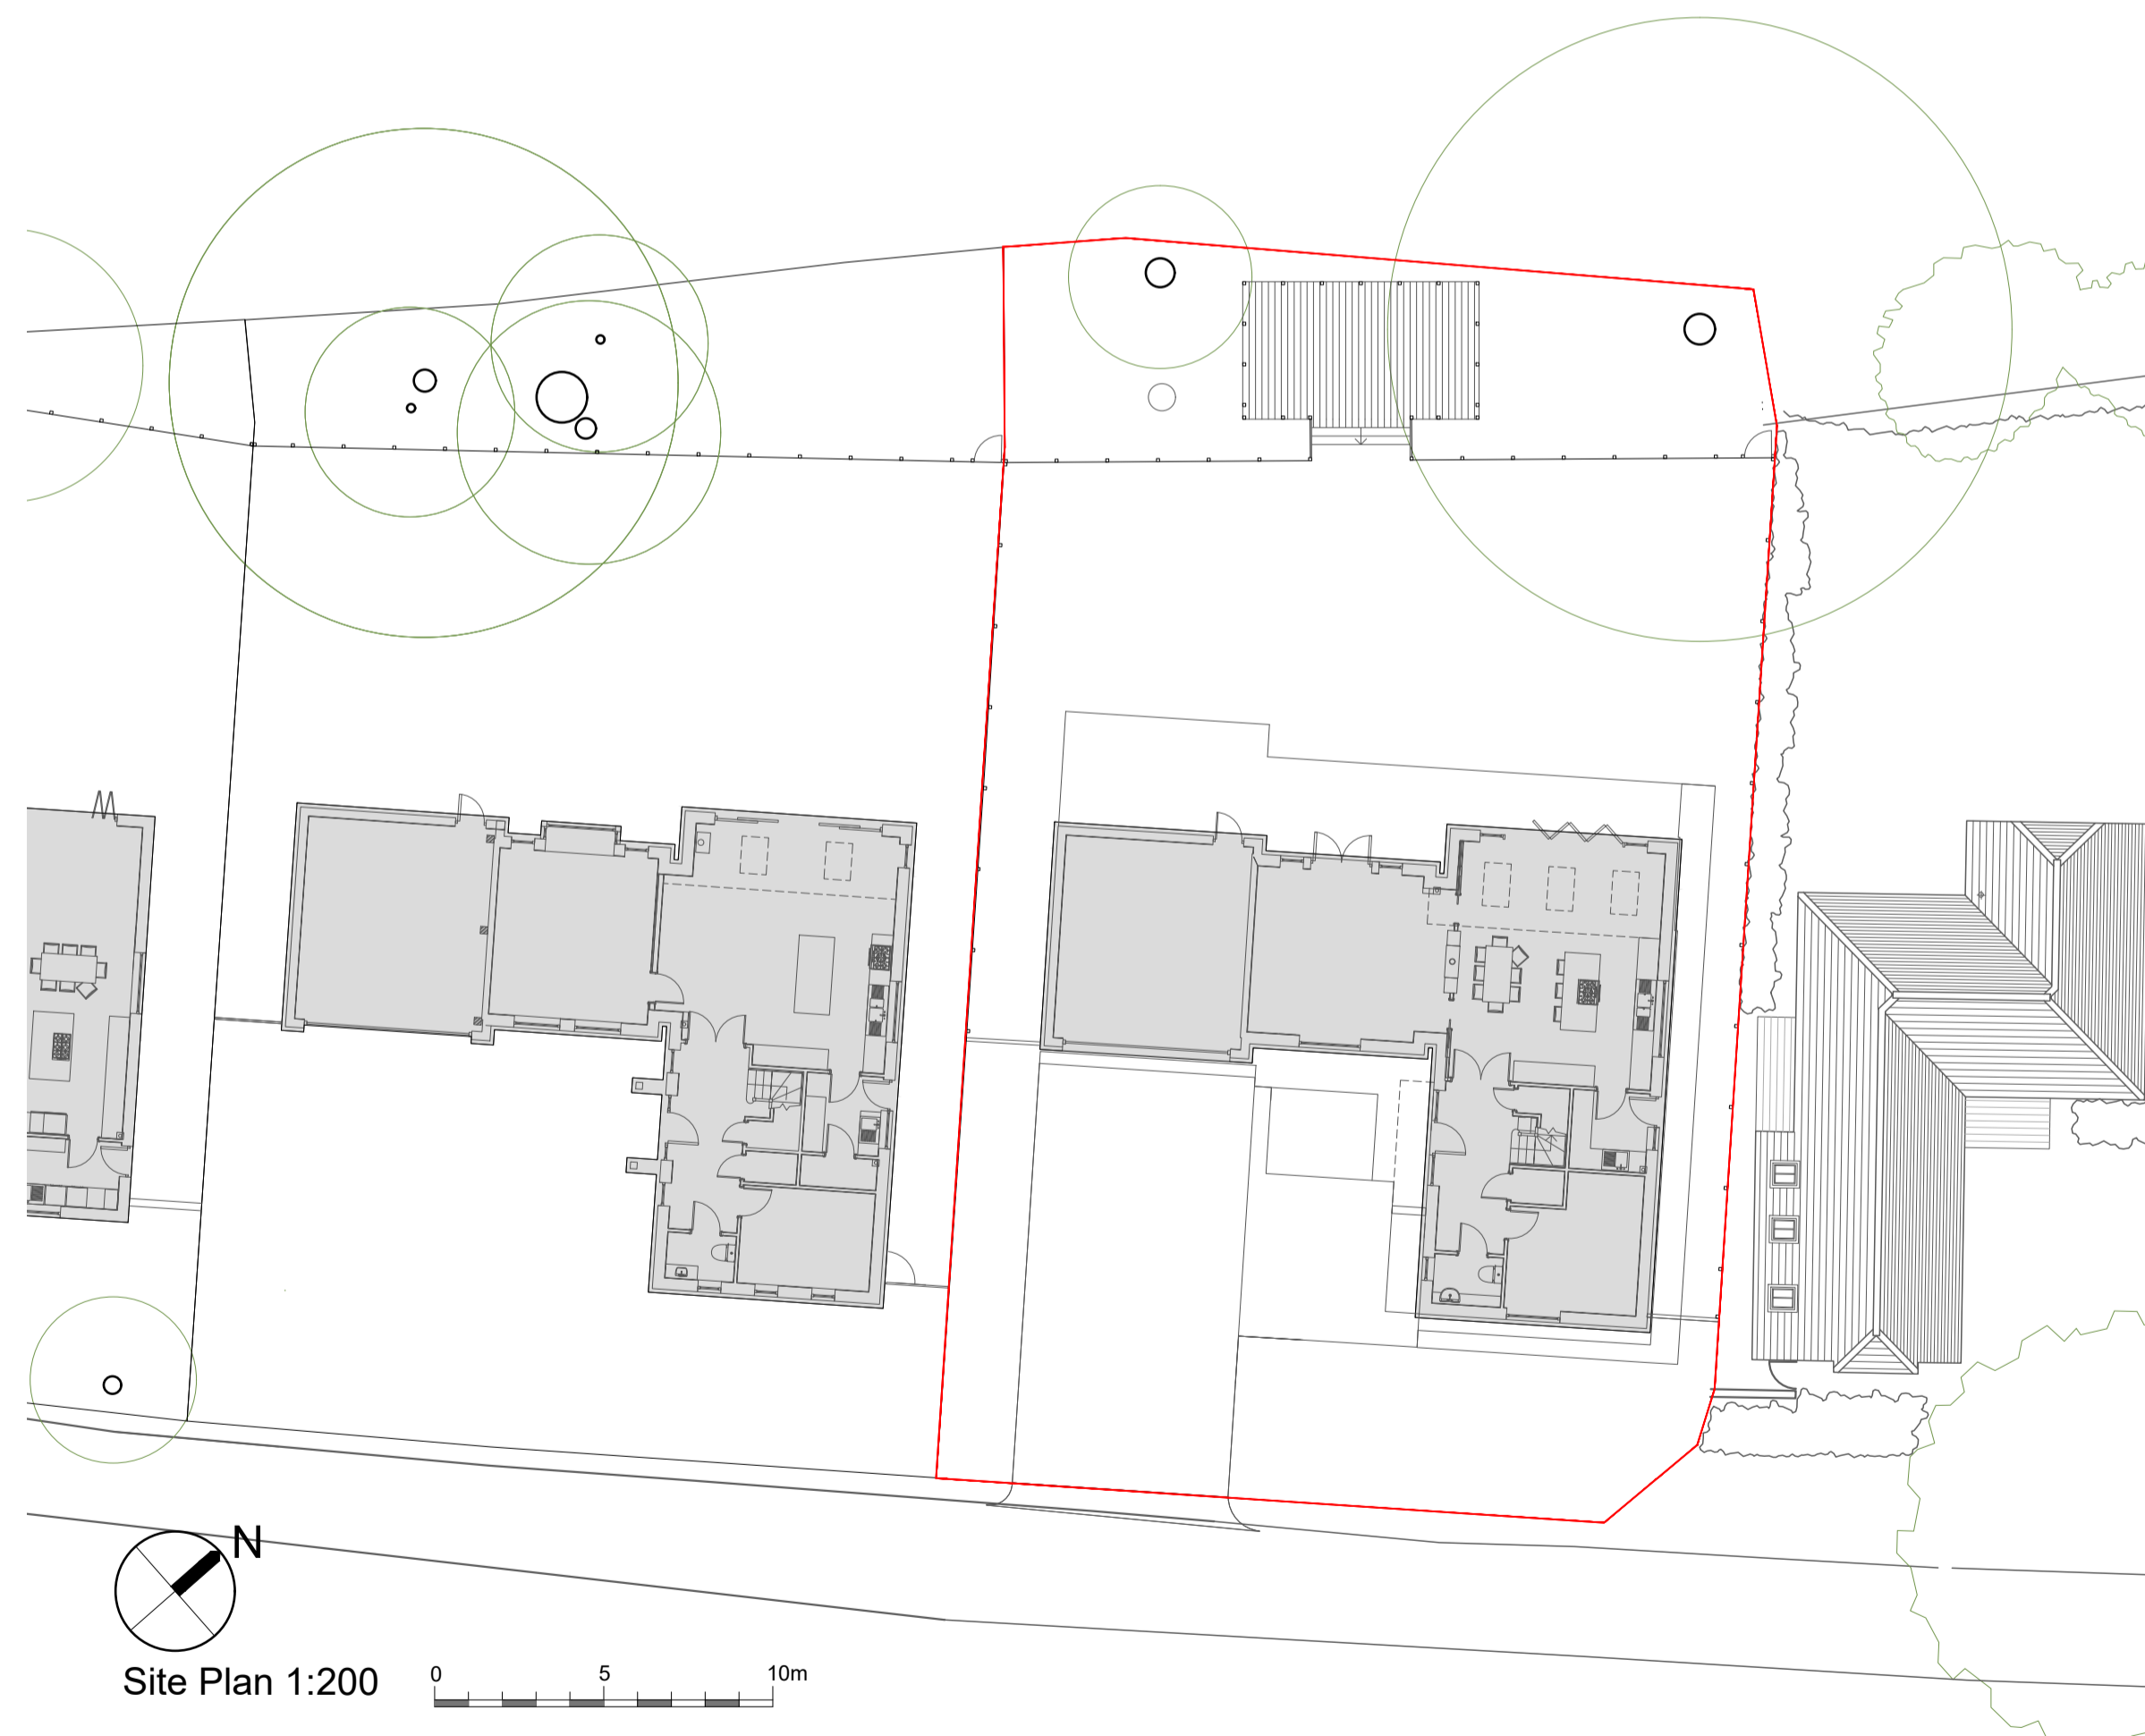

Site Plan 1:200

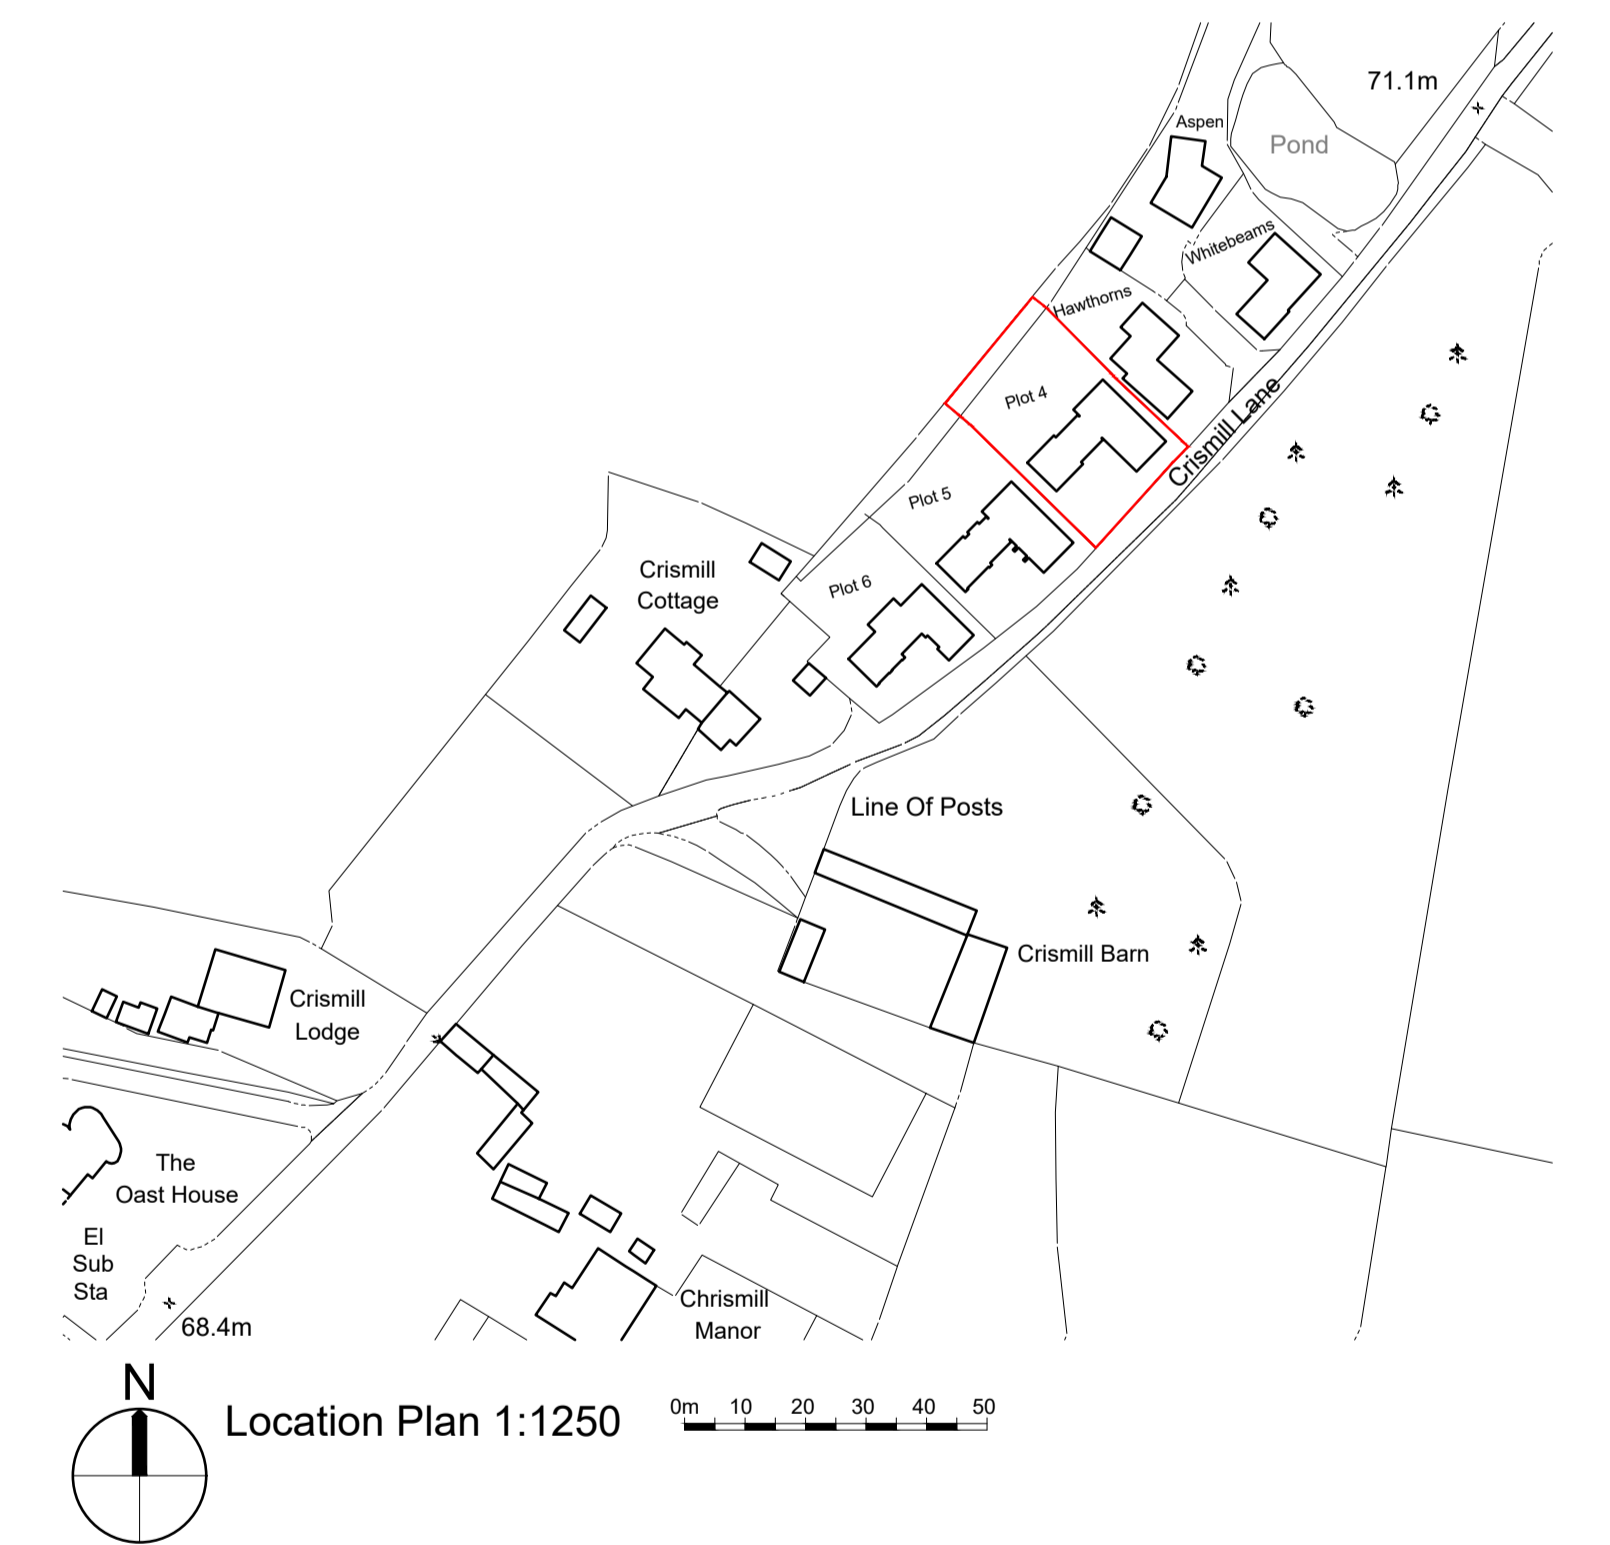

Location Plan 1:1250

Revisions	Description	Date
Initial issue		22/05/23
A	1:100 scale bar revision	

1. For planning purposes only
2. To be read in conjunction with specifications and schedules
3. All dimensions and notations are indicative and must be checked on site before purchasing or manufacturing any item or component
4. The architect or CA must be notified of any discrepancies immediately
5. The status of this drawing indicates its purpose and it should not be used for any other reason

FC ARCHITECTS <small>www.fcarchitects.co.uk</small>		
Project	Status	Scale
Plot 4 Crismill Lane	Planning	various
Title	As existing/ proposed	Paper
		A1
Dwg No.	Revision	
CL001	A	