




West elevation



South elevation




East elevation

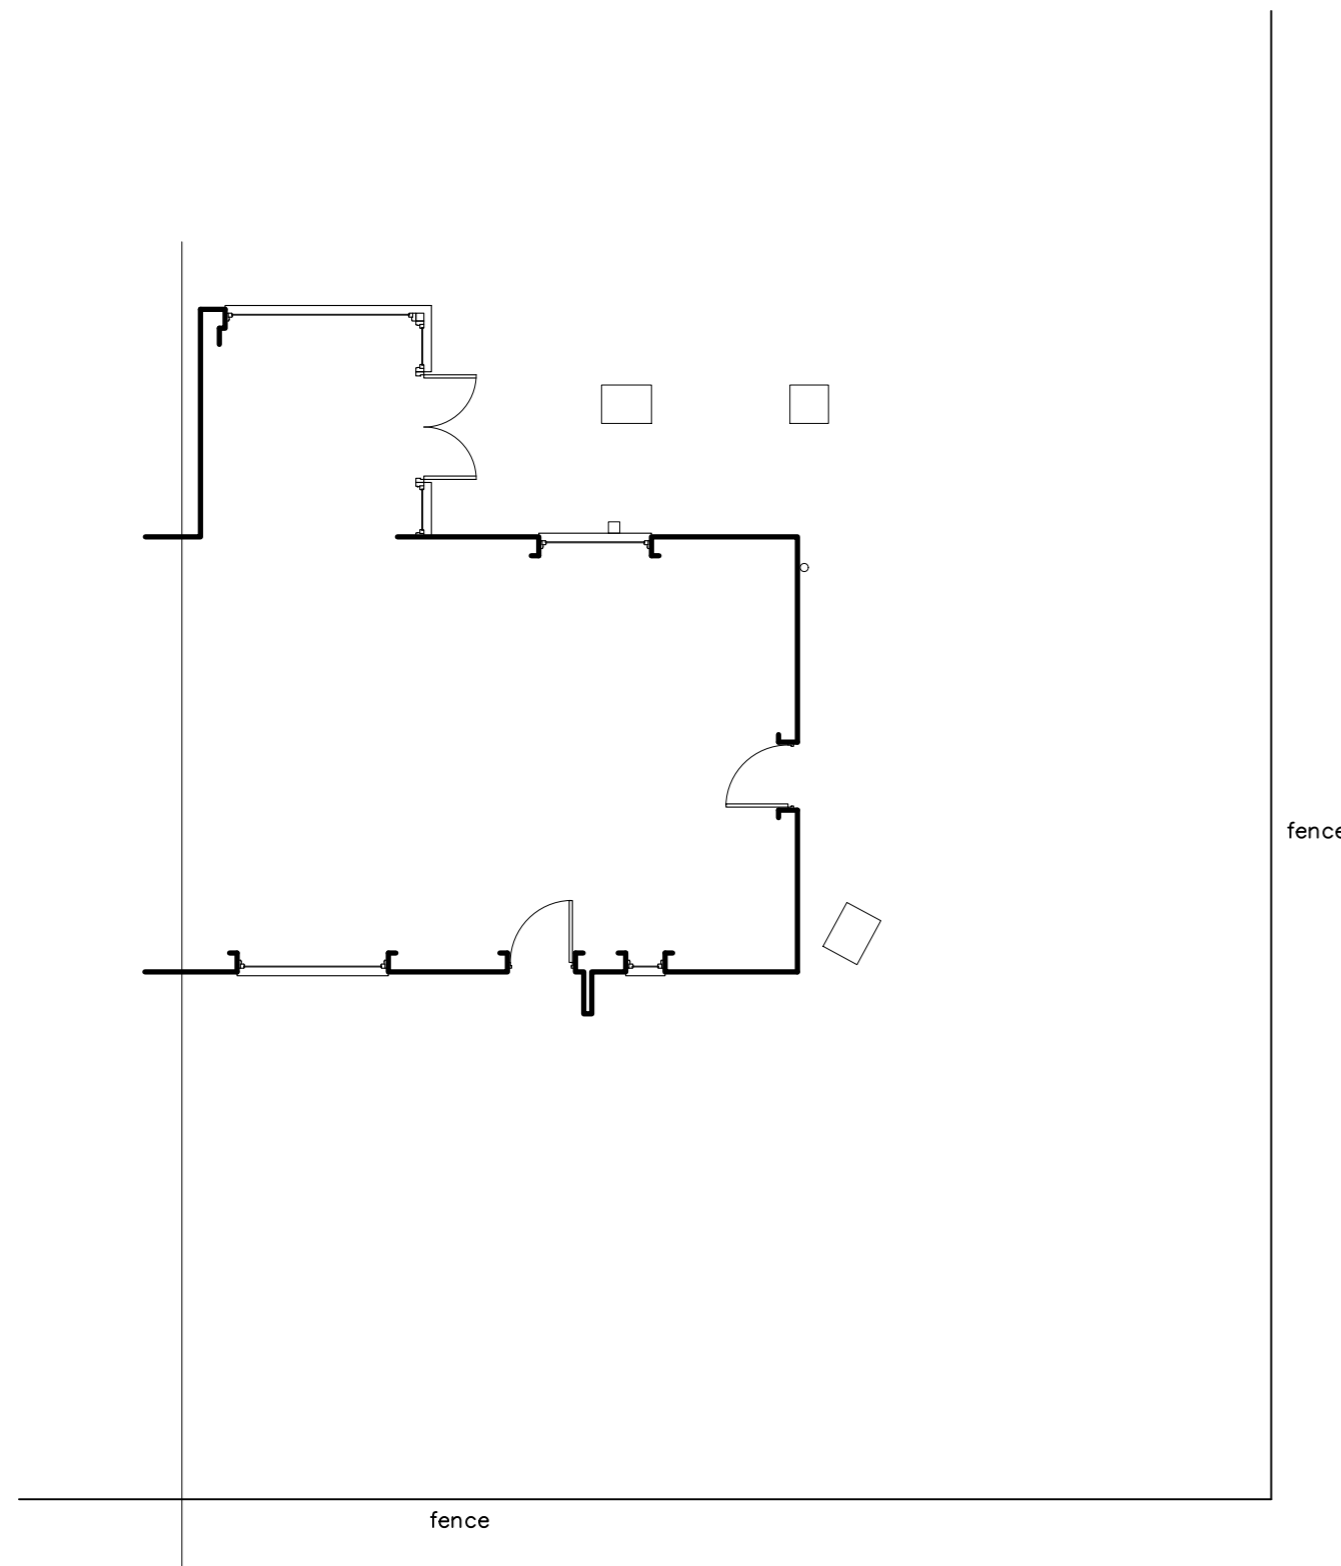

fence

fence

0m 1m 2m 3m
scale 1:100

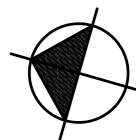

revision	description	date
----------	-------------	------

Client:

Ms N Hayward

Job Title:

10 Silver Street, Old Newton

Drawing Title:

Existing Building

Scale:	Drawn By:	Date:
--------	-----------	-------

1:100 @ A2	MS	May 2023
------------	----	----------

Job Number:	Drawing Number:	Status:
-------------	-----------------	---------

6986	01.0	Outline
------	------	---------

whitworth

Chartered Architects & Chartered Building Surveyors
Unit 12 Park Farm, Fornham St Genevieve, Bury St Edmunds, IP28 6TS
01284 760421 info@whitworth.co.uk www.whitworth.co.uk

NOTE:
Do not scale from this drawing. Confirm all dimensions on site. Refer any discrepancies to the Architect before work is put in hand. Read this drawing in conjunction with the relevant sections of the specification, schedule of works and other drawings.

This drawing is copyright of whitworth.