
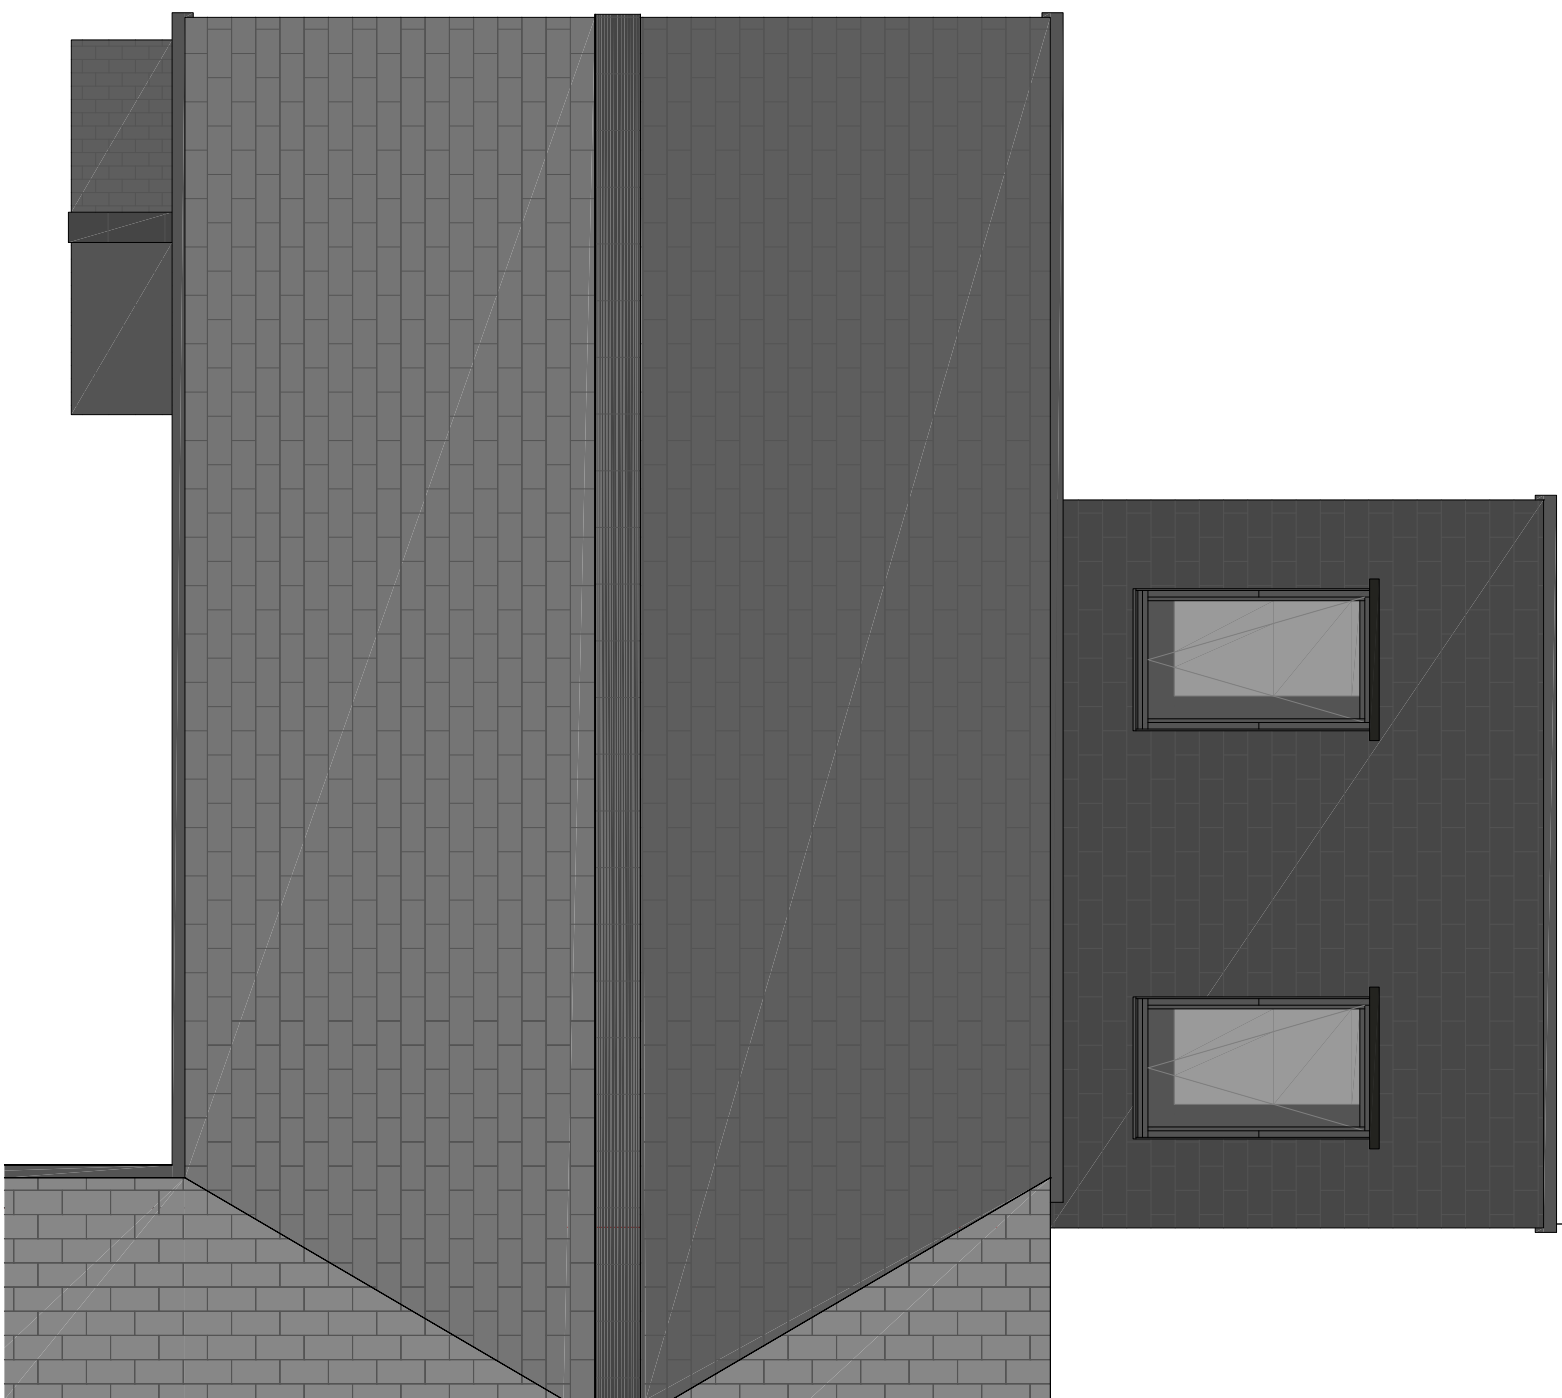



1  
GL

PROPOSED GROUND FLOOR  
Scale: 1:100 @ A3

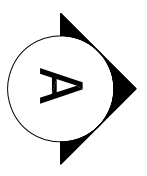

2  
GL

PROPOSED ROOF PLAN  
Scale: 1:100 @ A3

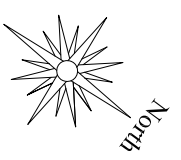

**WJH**  
design co ltd  
architectural design & planning

6: mat@hadesign.co  
t: 07852 199 139  
f: www.facebook.com/hadesignco  
registration no: 10394535

CLIENT	Mr & Mrs Spink
DRAWING TITLE	Proposed General Layout
PROJECT	47 Nolley Green, Great Nolley Braintree, Essex, CM77 7US
GL	1:50 @ A3
DATE	22-05-2023
REVISION	C

**FOR APPROVAL**