



RW3 added to existing mains surface water drainage system.
New Roof surface Area increased by 17.1 m2

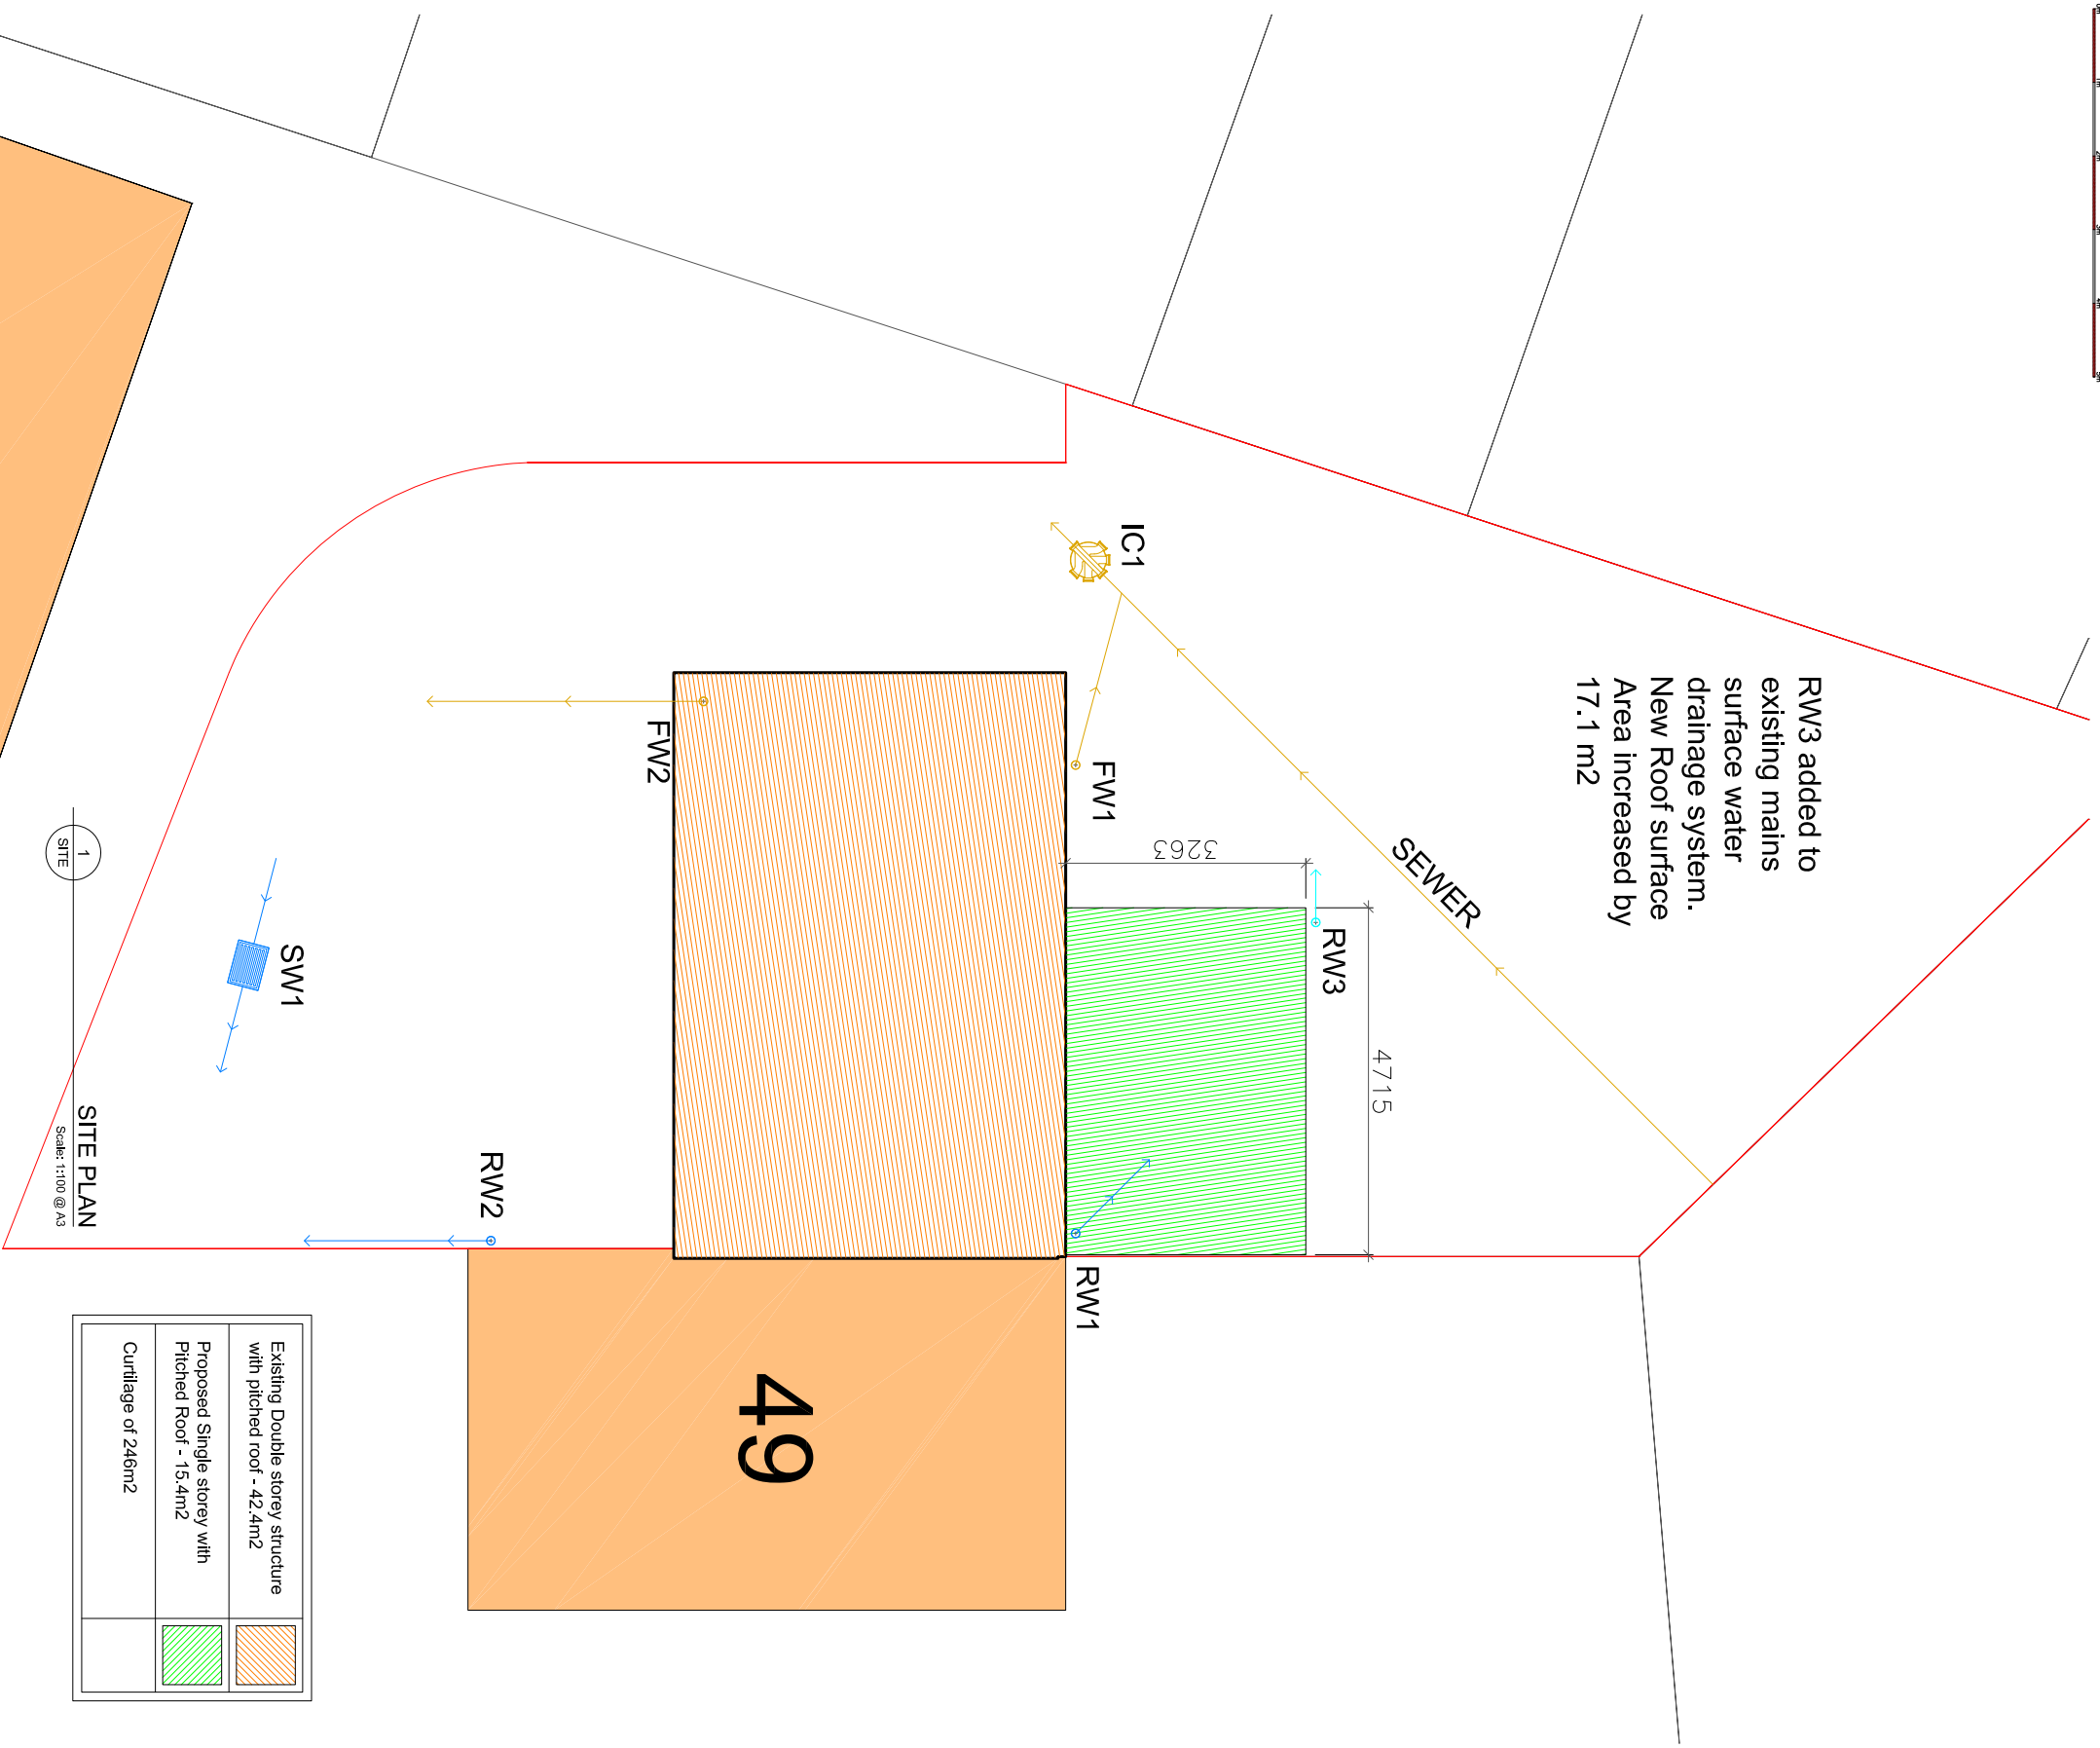


1 SITE
SITE PLAN
Scale: 1:100 @ A3

Existing Double storey structure with pitched roof - 42.4m ²	
Proposed Single storey with Pitched Roof - 15.4m ²	
Curtilage of 246m ²	

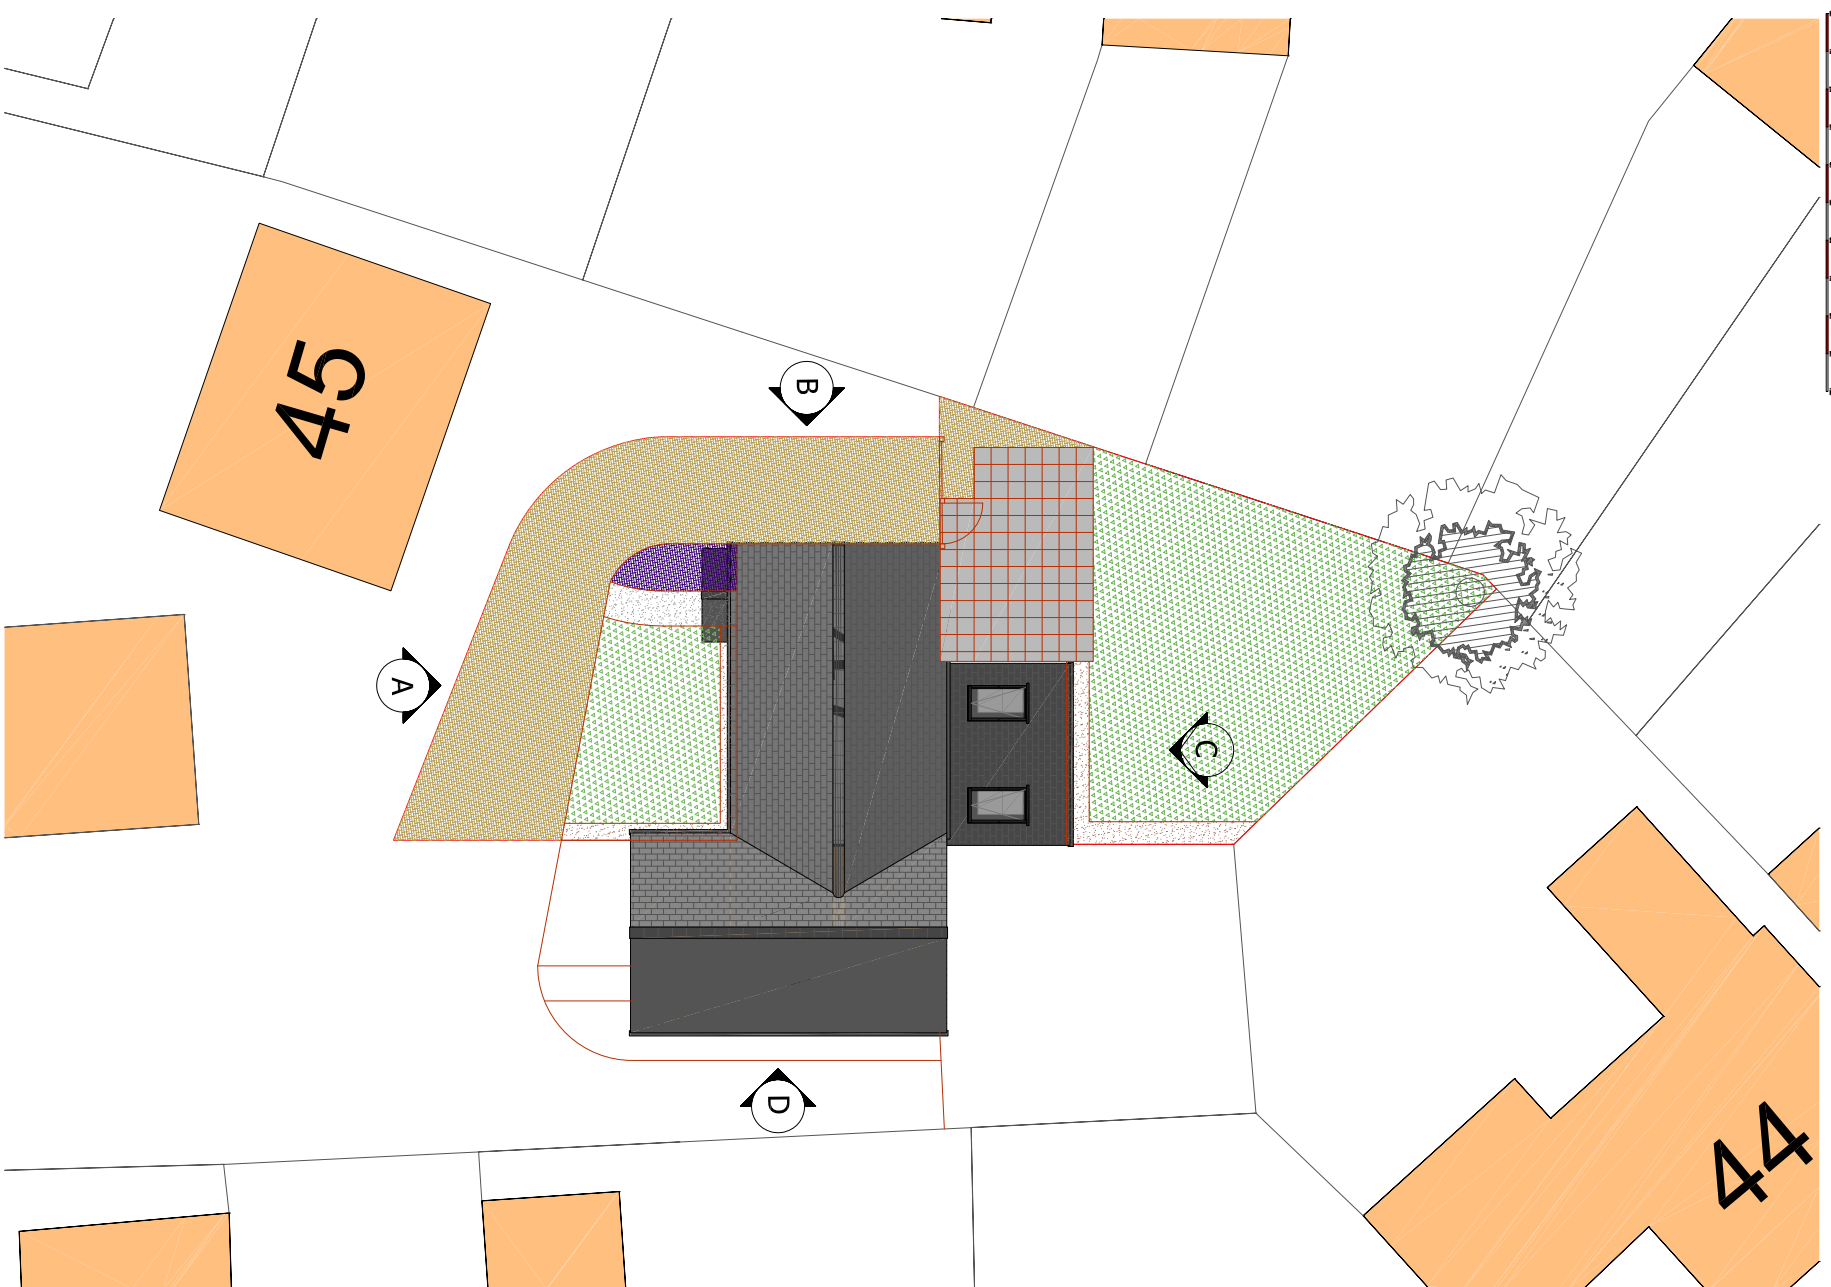

2 SITE
PROPOSED ROOF PLAN
Scale: 1:200 @ A3

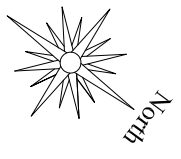

unou
architectural design & planning

62, matth@hadesign.co
t: 07852 199 139
f: www.facebook.com/hadesignrockid
registered no: 10394535

CLIENT	Mr & Mrs Spink
DRAWING TITLE	Site Plan
PROJECT	47 Nottley Green, Great Nottley Braintree, Essex, CM77 7US
DRAWING No.	SITE
DATE	23-05-2023
SCALE	1:100 & 1:200 @A3
REVISION	-

ISSUE STATUS

FOR APPROVAL