


DRAWING KEY

- 2NO. OVERFLOW CAR PARKING SPACES
- APPLICATION BOUNDARY
- SITE OWNERSHIP BOUNDARY

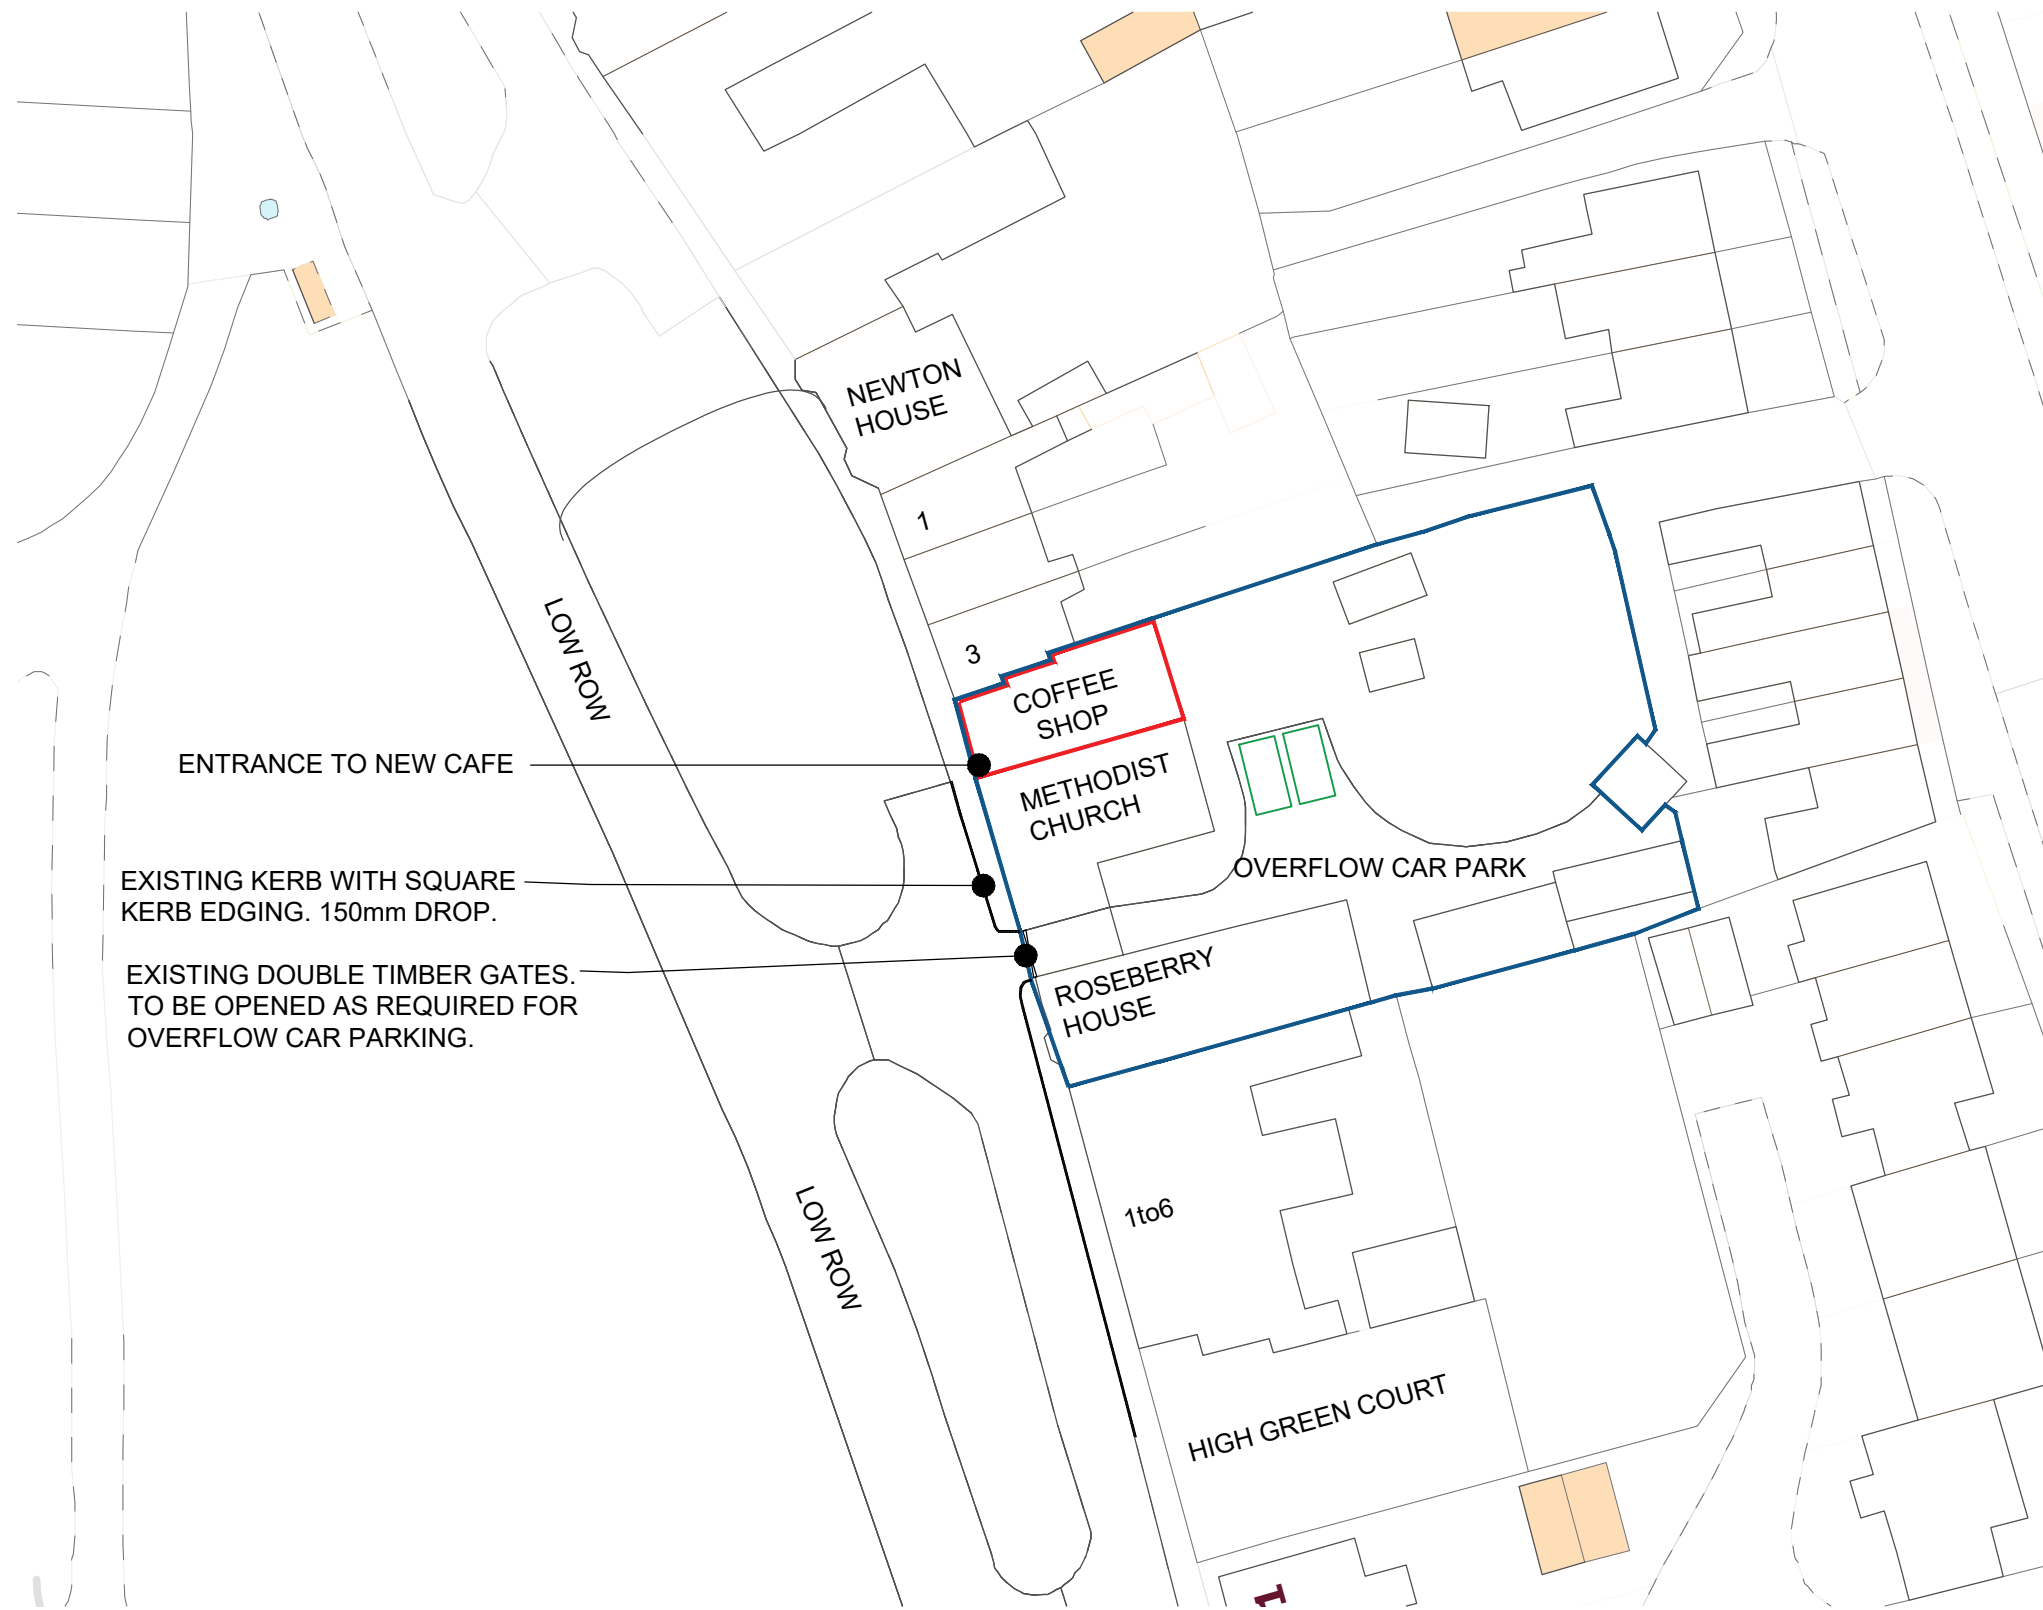

Site Plan
Scale 1:500



Ver.	Details	Author & Date	Checked & Date	Approv'd & Date
A	Planning	LJB		
Client James Ellison				
Project name Easington Village, Methodist Church				
Drawing Title Site Plan				
Purpose Planning				
Scale 1:500	Drawn LJB	Checked	Approved	
Original Size A3	Date 15/05/23	Date	Date	
Drawing Number LR-04				Version A