


Reproduced from the Ordnance Survey Map with the
Permission of The Controller of HM Stationery Office,
Crown Copyright Reserved. Licence No. AL 100030540

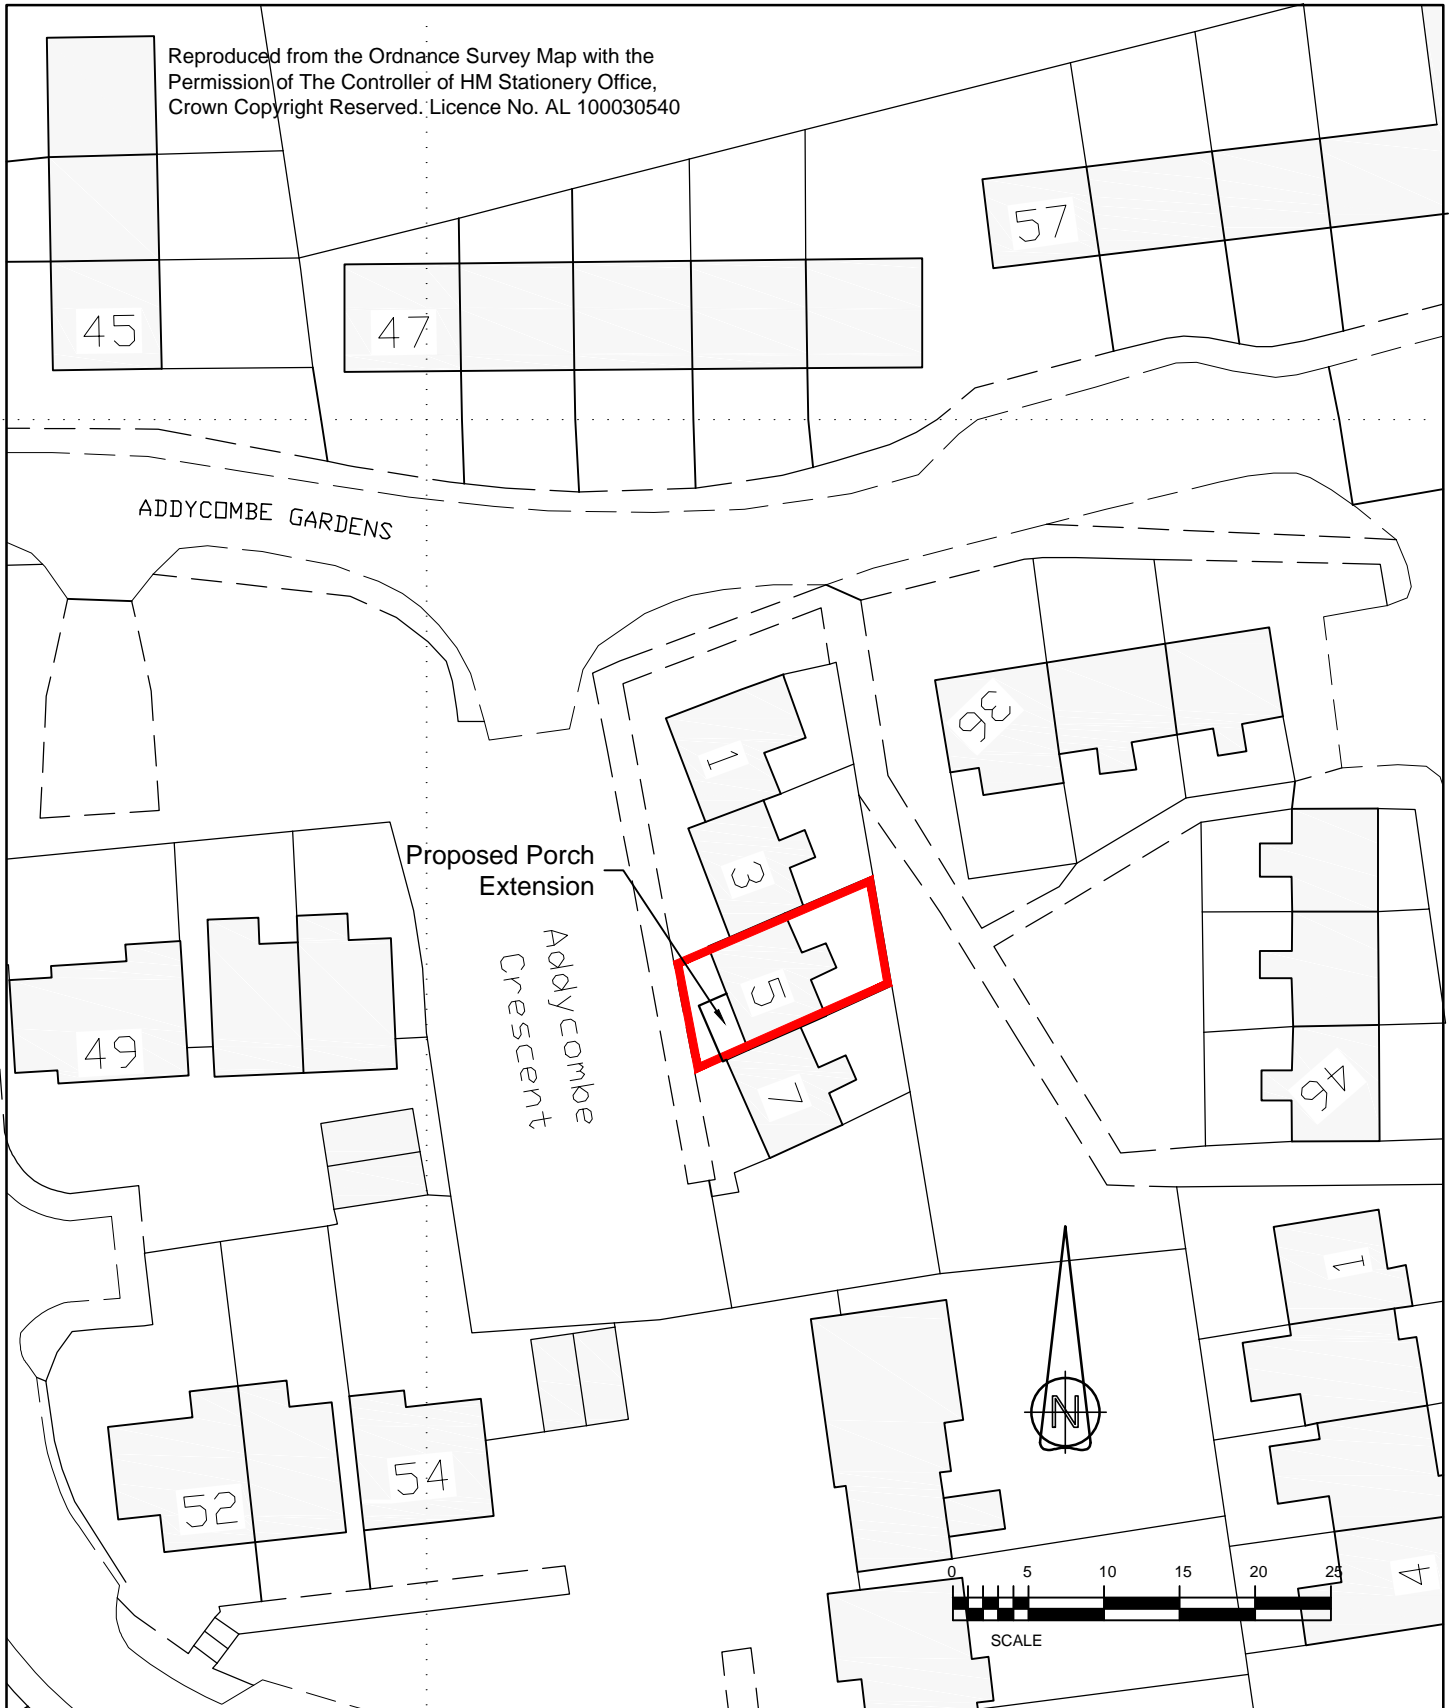

Drawing No. SG/125

Drawn S.A.K.

Site Plan

Scale 1 : 500

Date 16-03-23

TITLE

No. 5 Addycombe Cresent
Rothbury, Morperh
Northumberland, NE65 7QE

RURAL PARTNERS LIMITED
FINE PLANS

Parkhouse Farm, Harbottle
Morpeth, Northumberland, NE65 7BD
Tel: 01669 650250 Mobile: 07836 675966
www.ruralpartners.co.uk