



Proposed West Elevation




Existing West Elevation

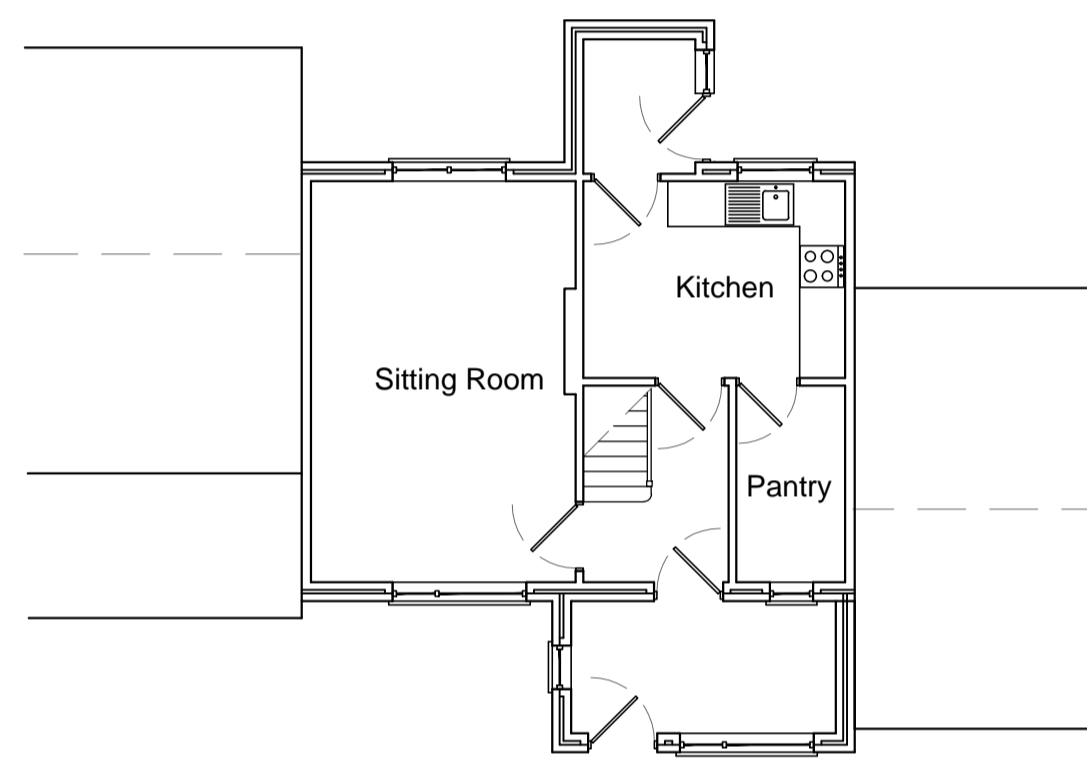


Proposed Floor Plan

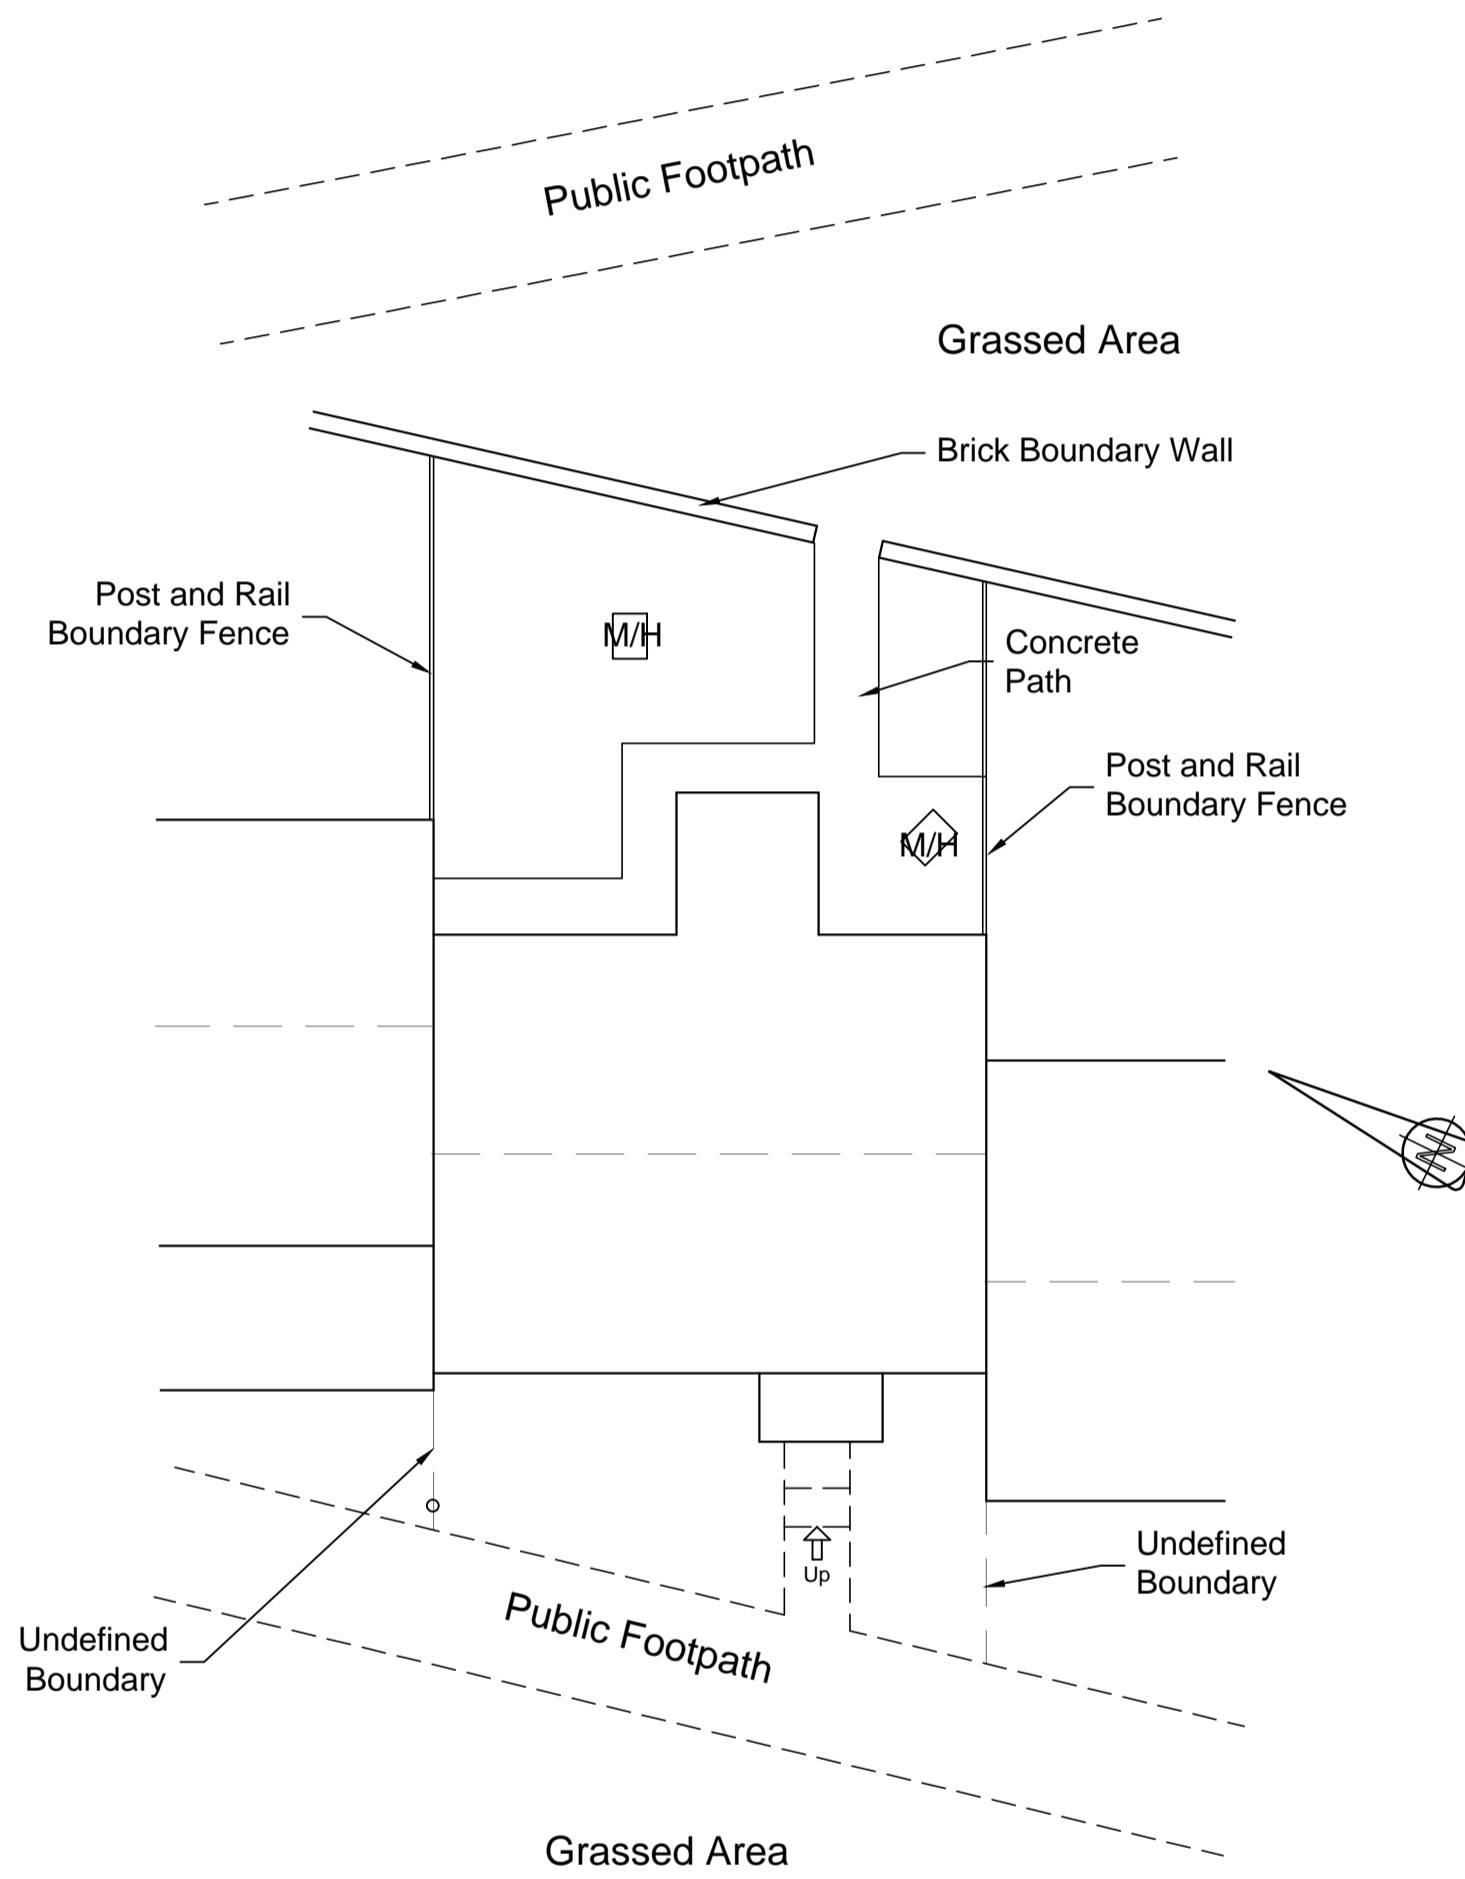


Block Plan

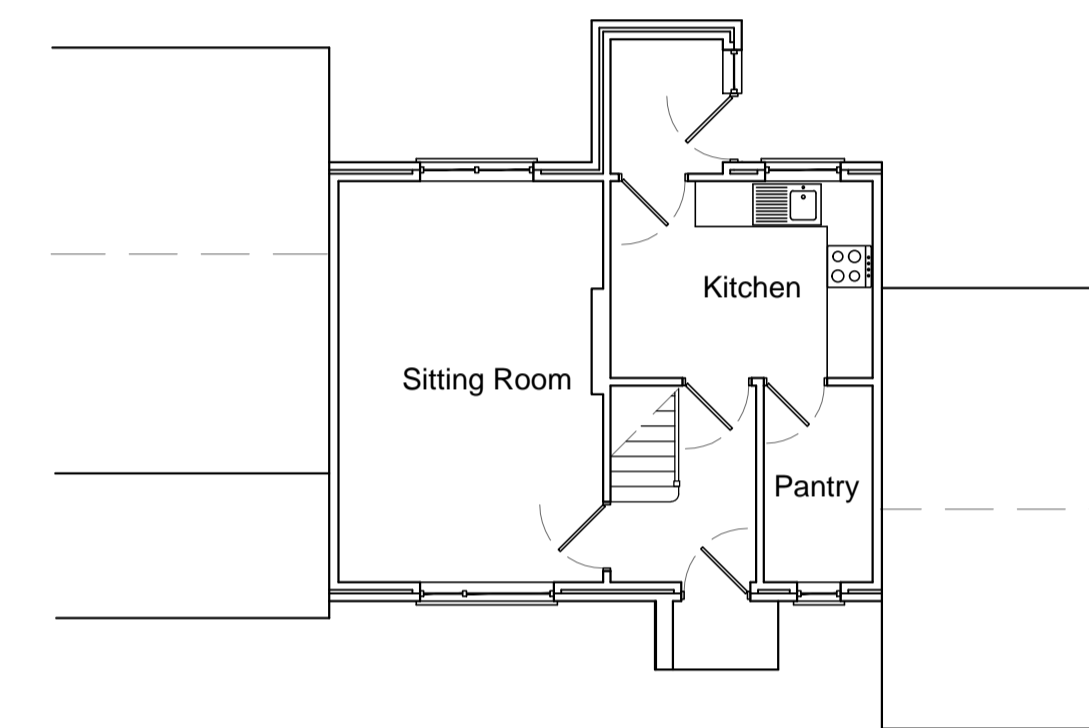


Existing Floor Plan

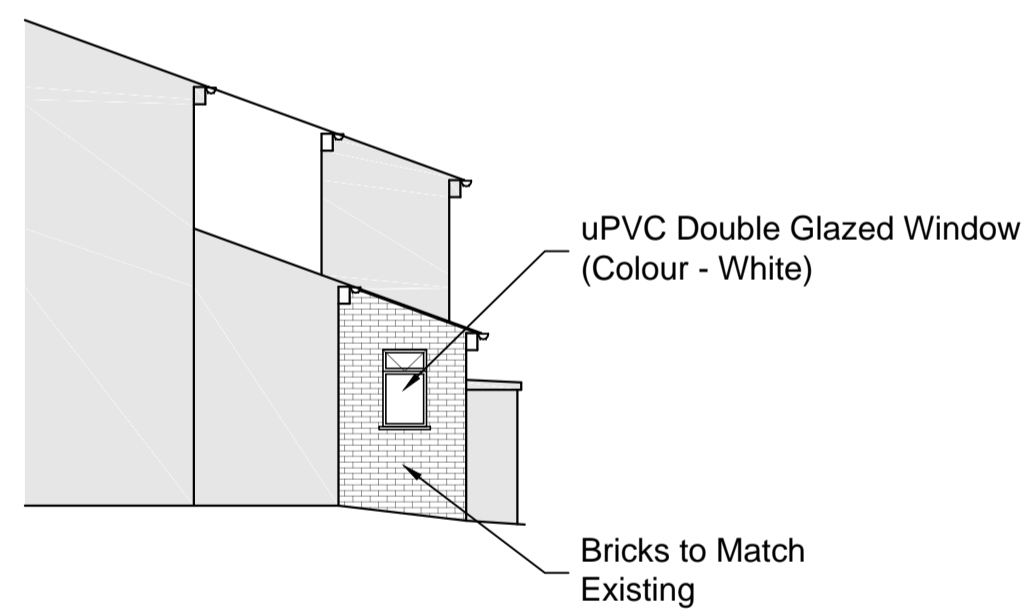

Proposed North Elevation

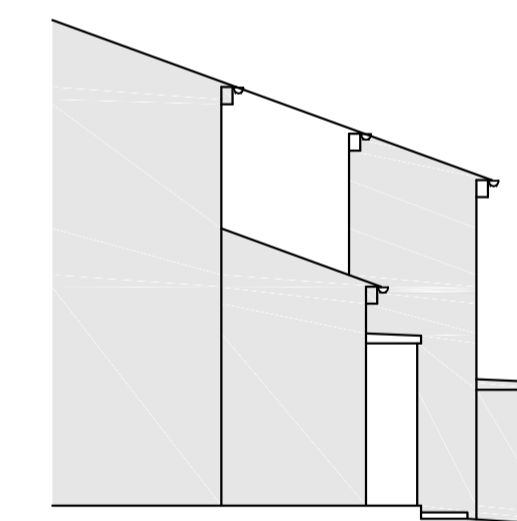

Existing North Elevation

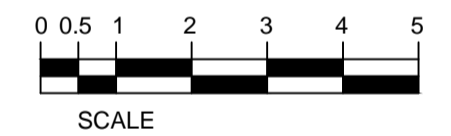


Parkhouse Farm, Harbottle
 Morpeth, Northumberland, NE65 7BD
 Tel: 01669 650250 Mobile: 07836 675966
 www.ruralpartners.co.uk

CLIENT
 Mr C Coe
 5 Addycombe Crescent
 Rothbury, Morpeth
 Northumberland, NE65 7QE


DRAWING
 Proposed Porch Extension
 Plan and Elevations

REV	DESCRIPTION	DATE	BY

SCALE	1 : 100 on A1 1 : 150 on A2	DRAWN	SAK
DATE	20-03-23	DRAWING No.	SG/01

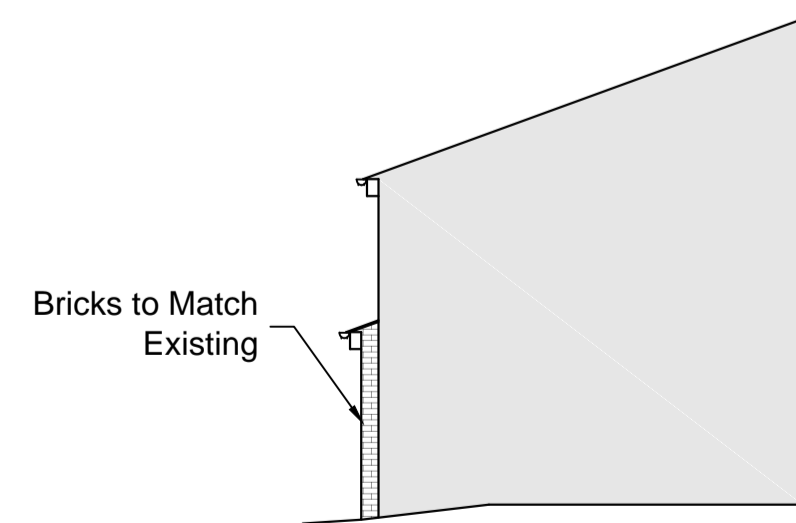

Proposed South Elevation

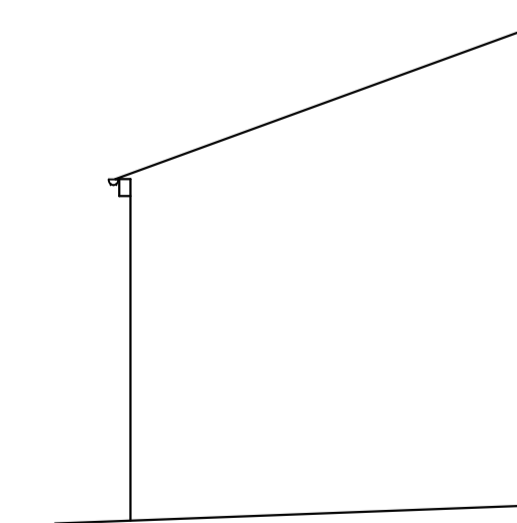

Existing South Elevation