





0.1 Existing Front Elevation
 1:50

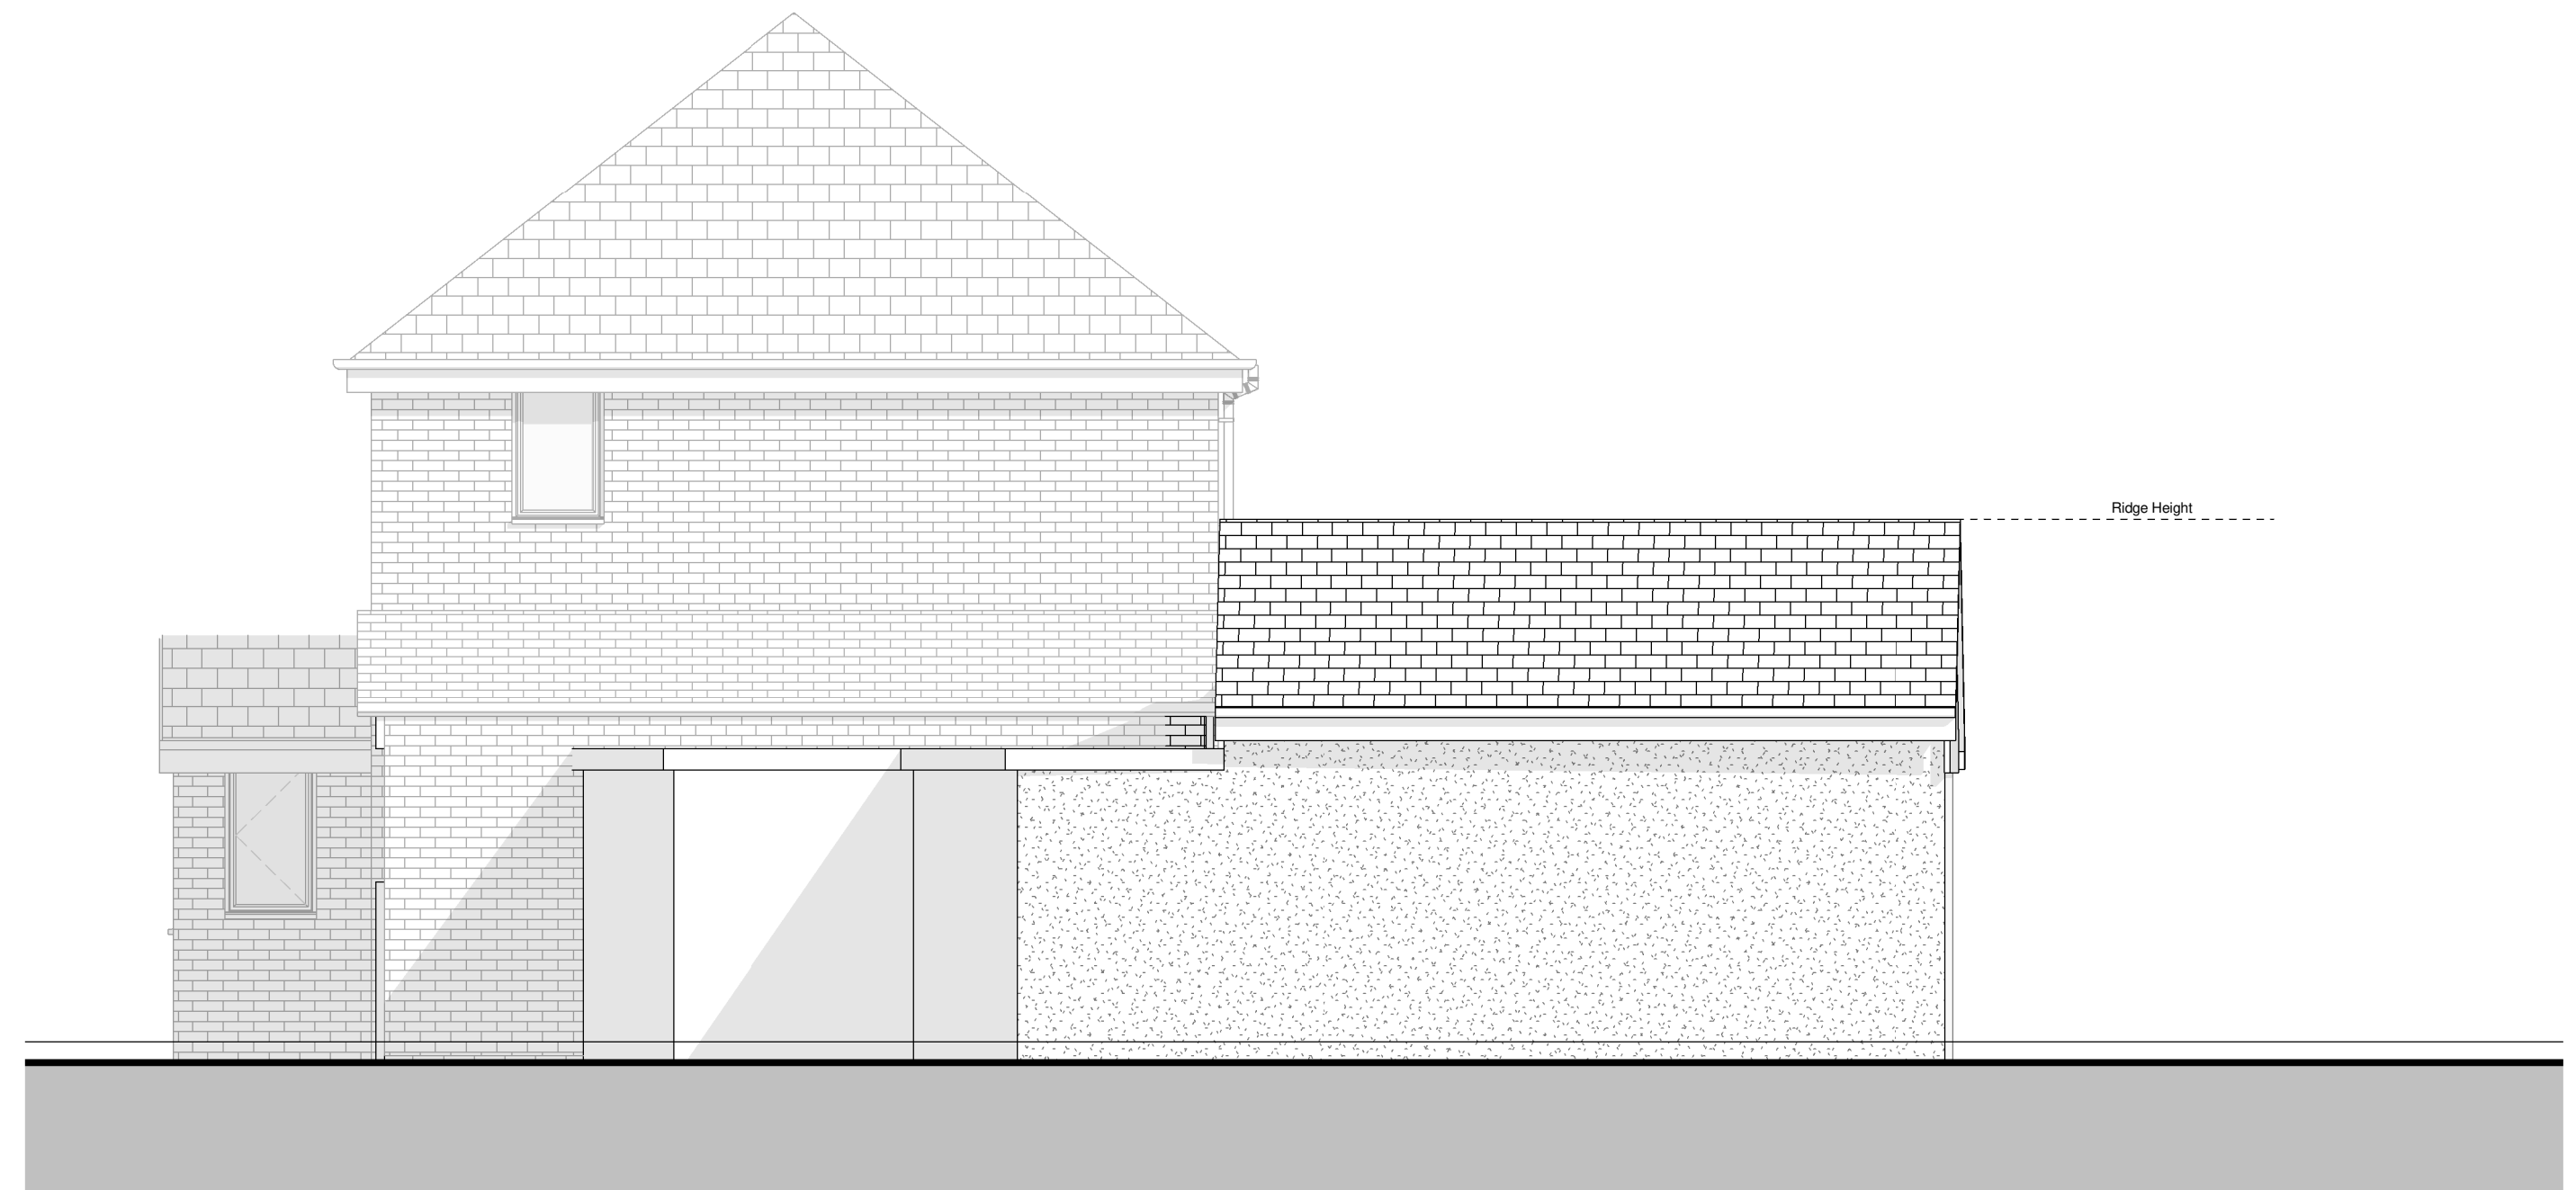

0.3 Existing Side Elevation
 1:50



0.2 Existing Rear Elevation
 1:50

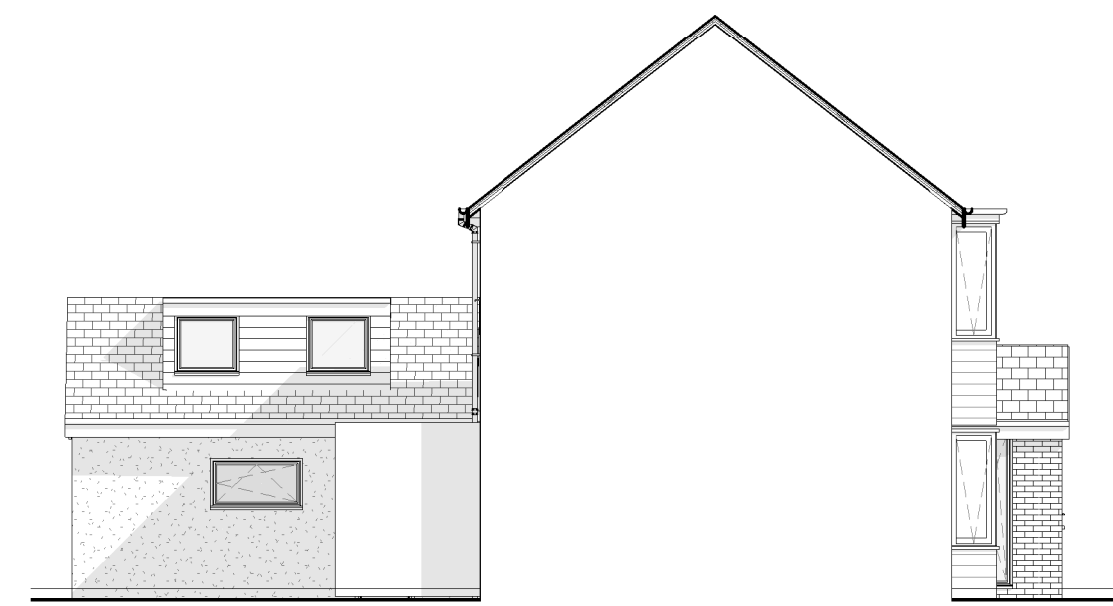

Existing Side Elevation B
 1:100



LighthouseARCHITECTURE

Project 55 Shelley Cres Blyth NE24 5RJ		Revision	
Revision	Date	Drawn By	Comments
1	27.5.21	JW	
2	26.8.21	JW	
Project Title 100-02 Existing Elevations			
Status PLANNING			
Drawn By Author	Scale at A1 As indicated		
Date 07/21/20			

C - THIS DRAWING IS THE COPYRIGHT OF LHA. NO COPYING OR DISTRIBUTION OF THIS DRAWING OR ANY PART IS PERMITTED WITHOUT PRIOR WRITTEN NOTICE OR PERMISSION.
 THE DRAWING IS FOR PLANNING/ BUILDING CONTROL PURPOSES ONLY. ALL DIMENSIONS TO CHECKED ON SITE PRIOR TO COMMENCEMENT OF WORKS AND PRIOR TO ANY MANUFACTURE.
 ANY DISCREPANCIES TO BE BROUGHT TO THE ATTENTION OF LHA.
 Email - lighthousearchitecture@hotmail.com
 Tel - 07710 046506
 A1 SIZE - SCALE AS SHOWN