

External Face Front Finish	- Brick finish where shown to match existing - render in locations
Rainwater Goods	- Black PVC half round gutter with Black DP.
Windows Finish - Doors	- White UPVC windows and casement doors.
Roof Finish	- Roof finish to match existing
Fascia Finish	- White fascia.

Material Legend

1 : 20



0.1 Proposed Side Elevation

1 : 50




0.2 Proposed Rear Elevation

1 : 50



0.3 Proposed Front Elevation

1 : 50

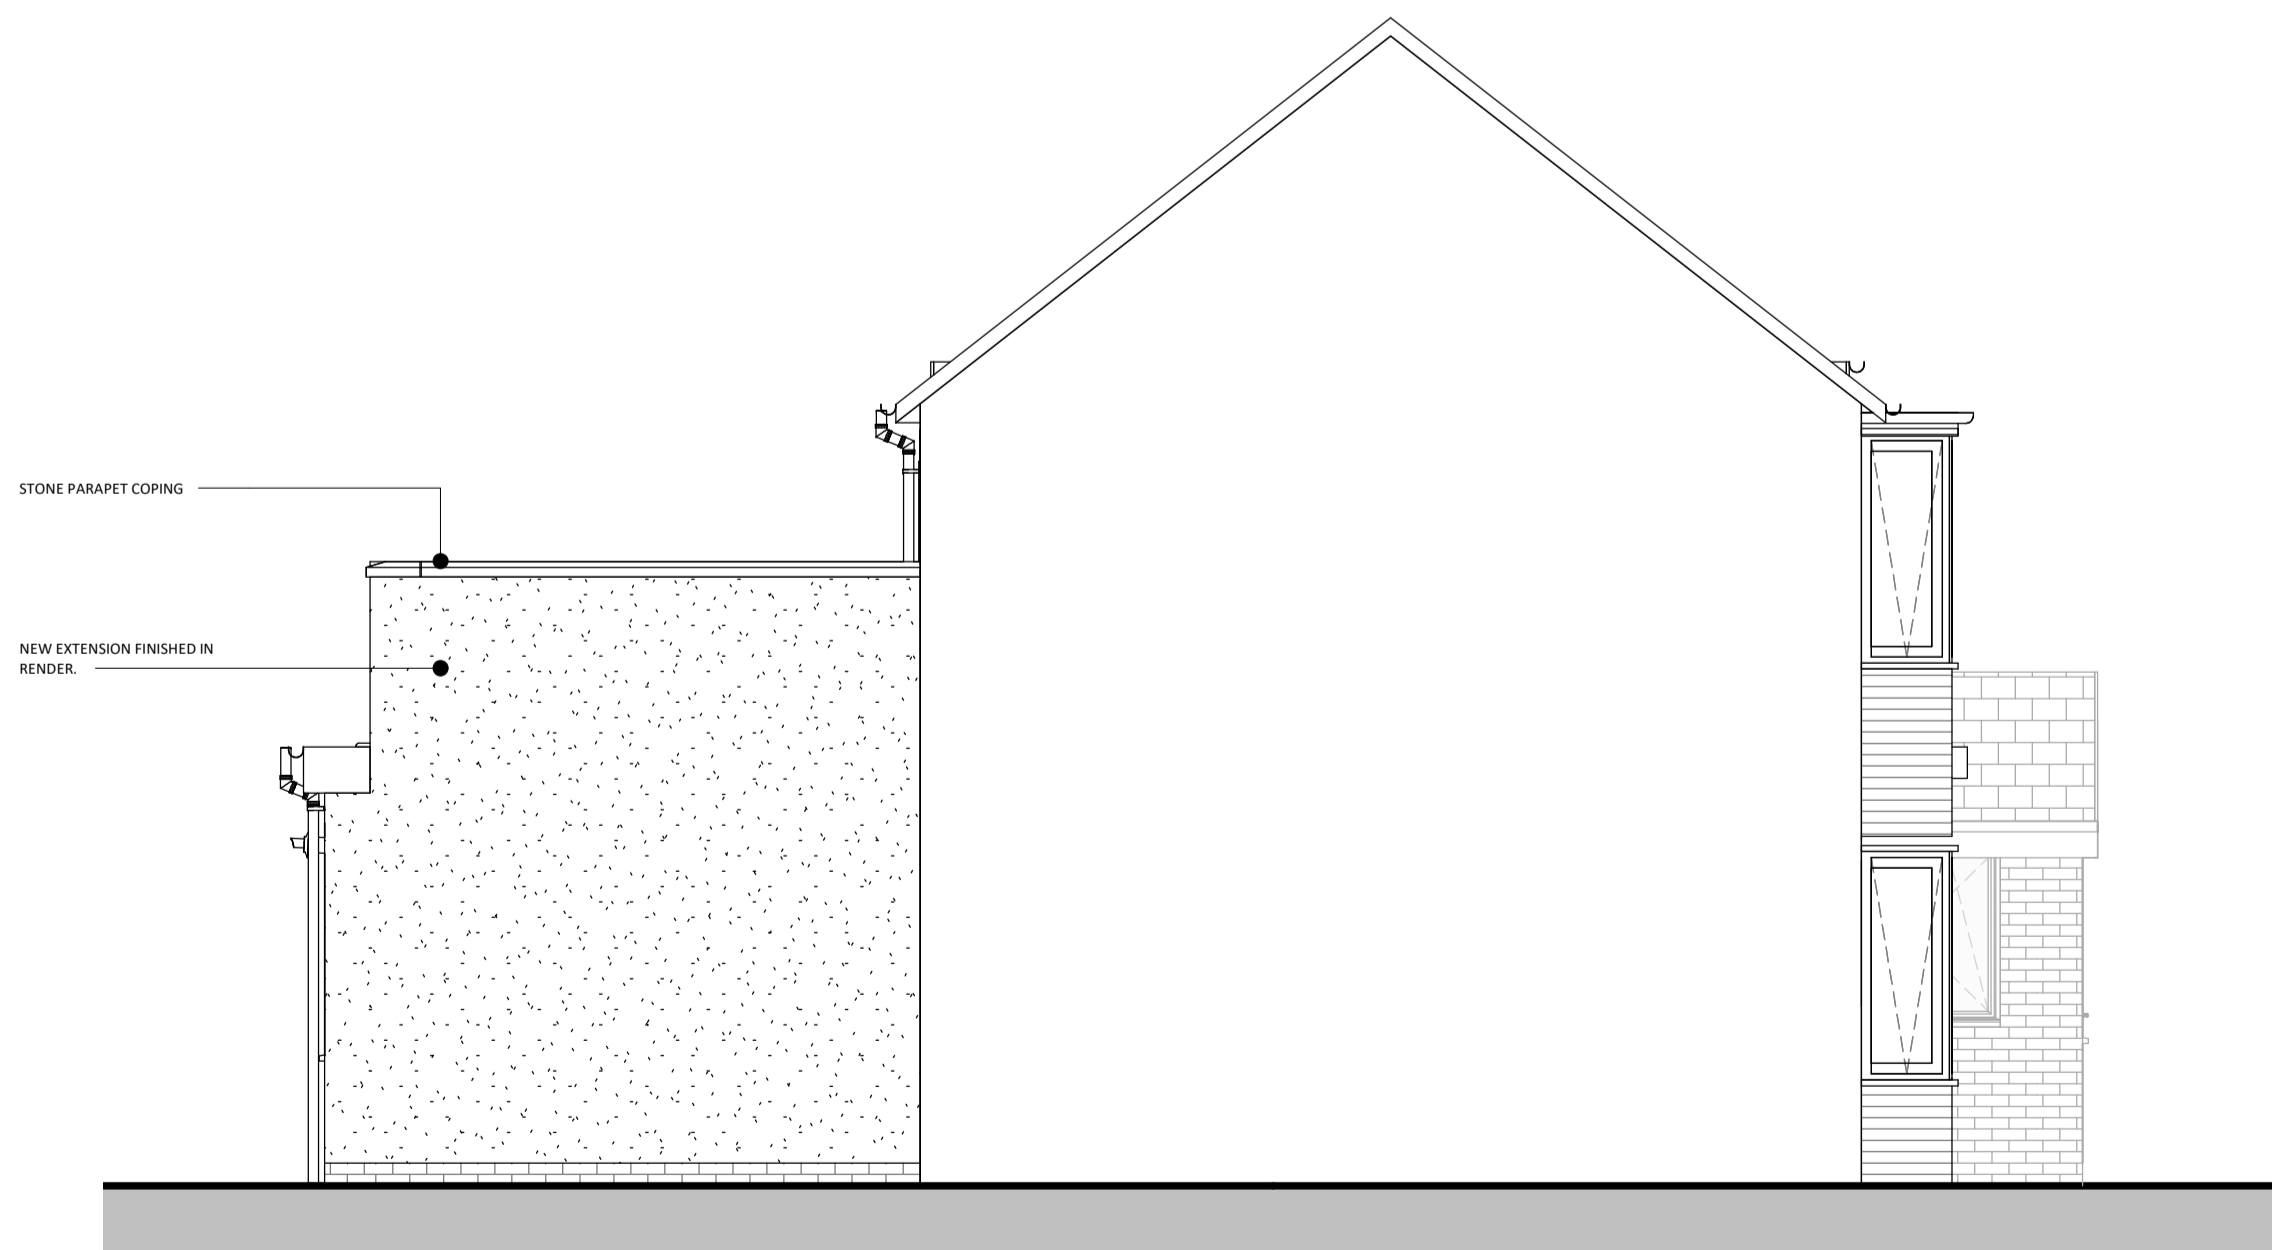

0.1 Proposed Side Elevation B

1 : 50



Lighthouse ARCHITECTURE

Project 55 Shelley Cres Blyth NE24 5RJ		Revision	
Revision 1	Date 25.4.23	Drawn By JW	Comments: ADDITIONAL INFORMATION ADDED.
Revision 2	Date 27.4.23	Drawn By JW	Comments: ADDITIONAL INFORMATION ADDED.
Project Title 300-02 Proposed Elevations			
Status PLANNING			
Drawn By Author	Scale at A1 As indicated		
Date 02/18/21			

C - THIS DRAWING IS THE COPYRIGHT OF LHA. NO COPYING OR DISTRIBUTION OF THIS DRAWING OR ANY PART IS PERMITTED WITHOUT PRIOR WRITTEN NOTICE OR PERMISSION.
 THE DRAWING IS FOR PLANNING/ BUILDING CONTROL PURPOSES ONLY. ALL DIMENSIONS TO CHECKED ON SITE PRIOR TO COMMENCEMENT OF WORKS AND PRIOR TO ANY MANUFACTURE.
 ANY DISCREPANCIES TO BE BROUGHT TO THE ATTENTION OF LHA.

Email - lighthousearchitecture@hotmail.com

Tel - 07710 046506

A1 SIZE - SCALE AS SHOWN