



0.1 Proposed GF plan

1 : 50

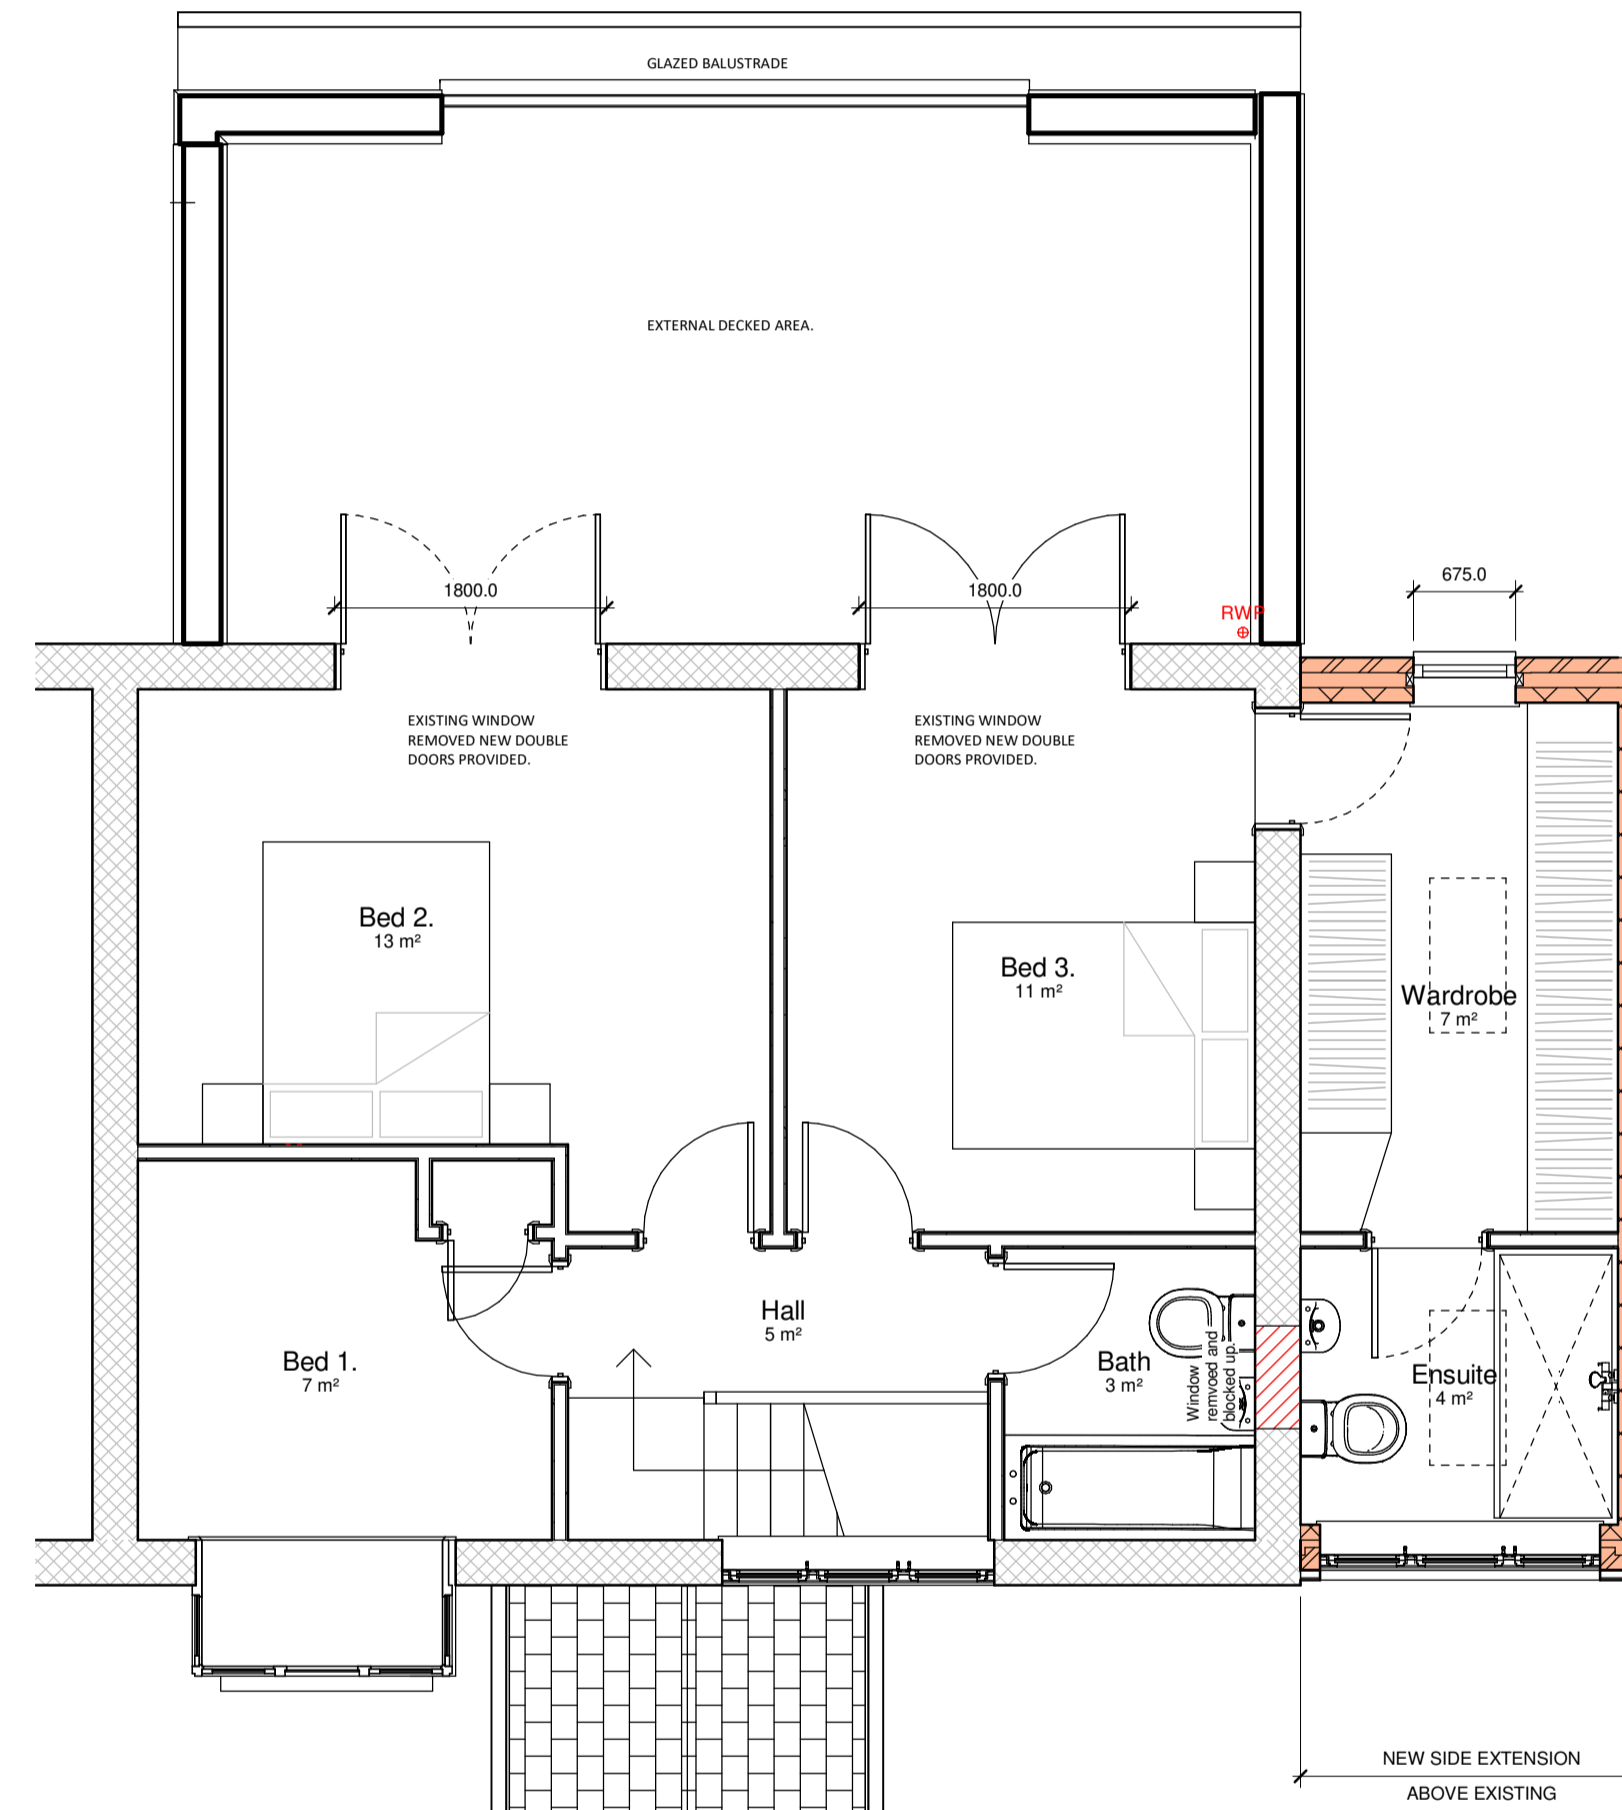

0.2 Proposed FF plan

1 : 50

 

LighthouseARCHITECTURE

Project 55 Shelley Cres Blyth NE24 5RJ		Revision	
Revision 1	Date: 25.4.23	Drawn By: JW	Comments: ADDITIONAL INFORMATION ADDED.
Revision 2	Date: 27.4.23	Drawn By: JW	Comments: ADDITIONAL INFORMATION ADDED.
Project Title 300-01 Proposed Floor Plans			
Status PLANNING			
Drawn By Author	Scale at A1 1 : 50		
Date 11/23/20			

C - THIS DRAWING IS THIS COPYRIGHT OF LHA. NO COPYING OR DISTRIBUTION OF THIS DRAWING OR ANY PART IS PERMITTED WITHOUT PRIOR WRITTEN NOTICE OR PERMISSION.
 THE DRAWING IS FOR PLANNING/ BUILDING CONTROL PURPOSES ONLY. ALL DIMENSIONS TO CHECKED ON SITE PRIOR TO COMMENCEMENT OF WORKS AND PRIOR TO ANY MANUFACTURE.
 ANY DISCREPANCIES TO BE BROUGHT TO THE ATTENTION OF LHA.
 Email - lighthousearchitecture@hotmail.com
 Tel - 07710 046506
 A1 SIZE - SCALE AS SHOWN