
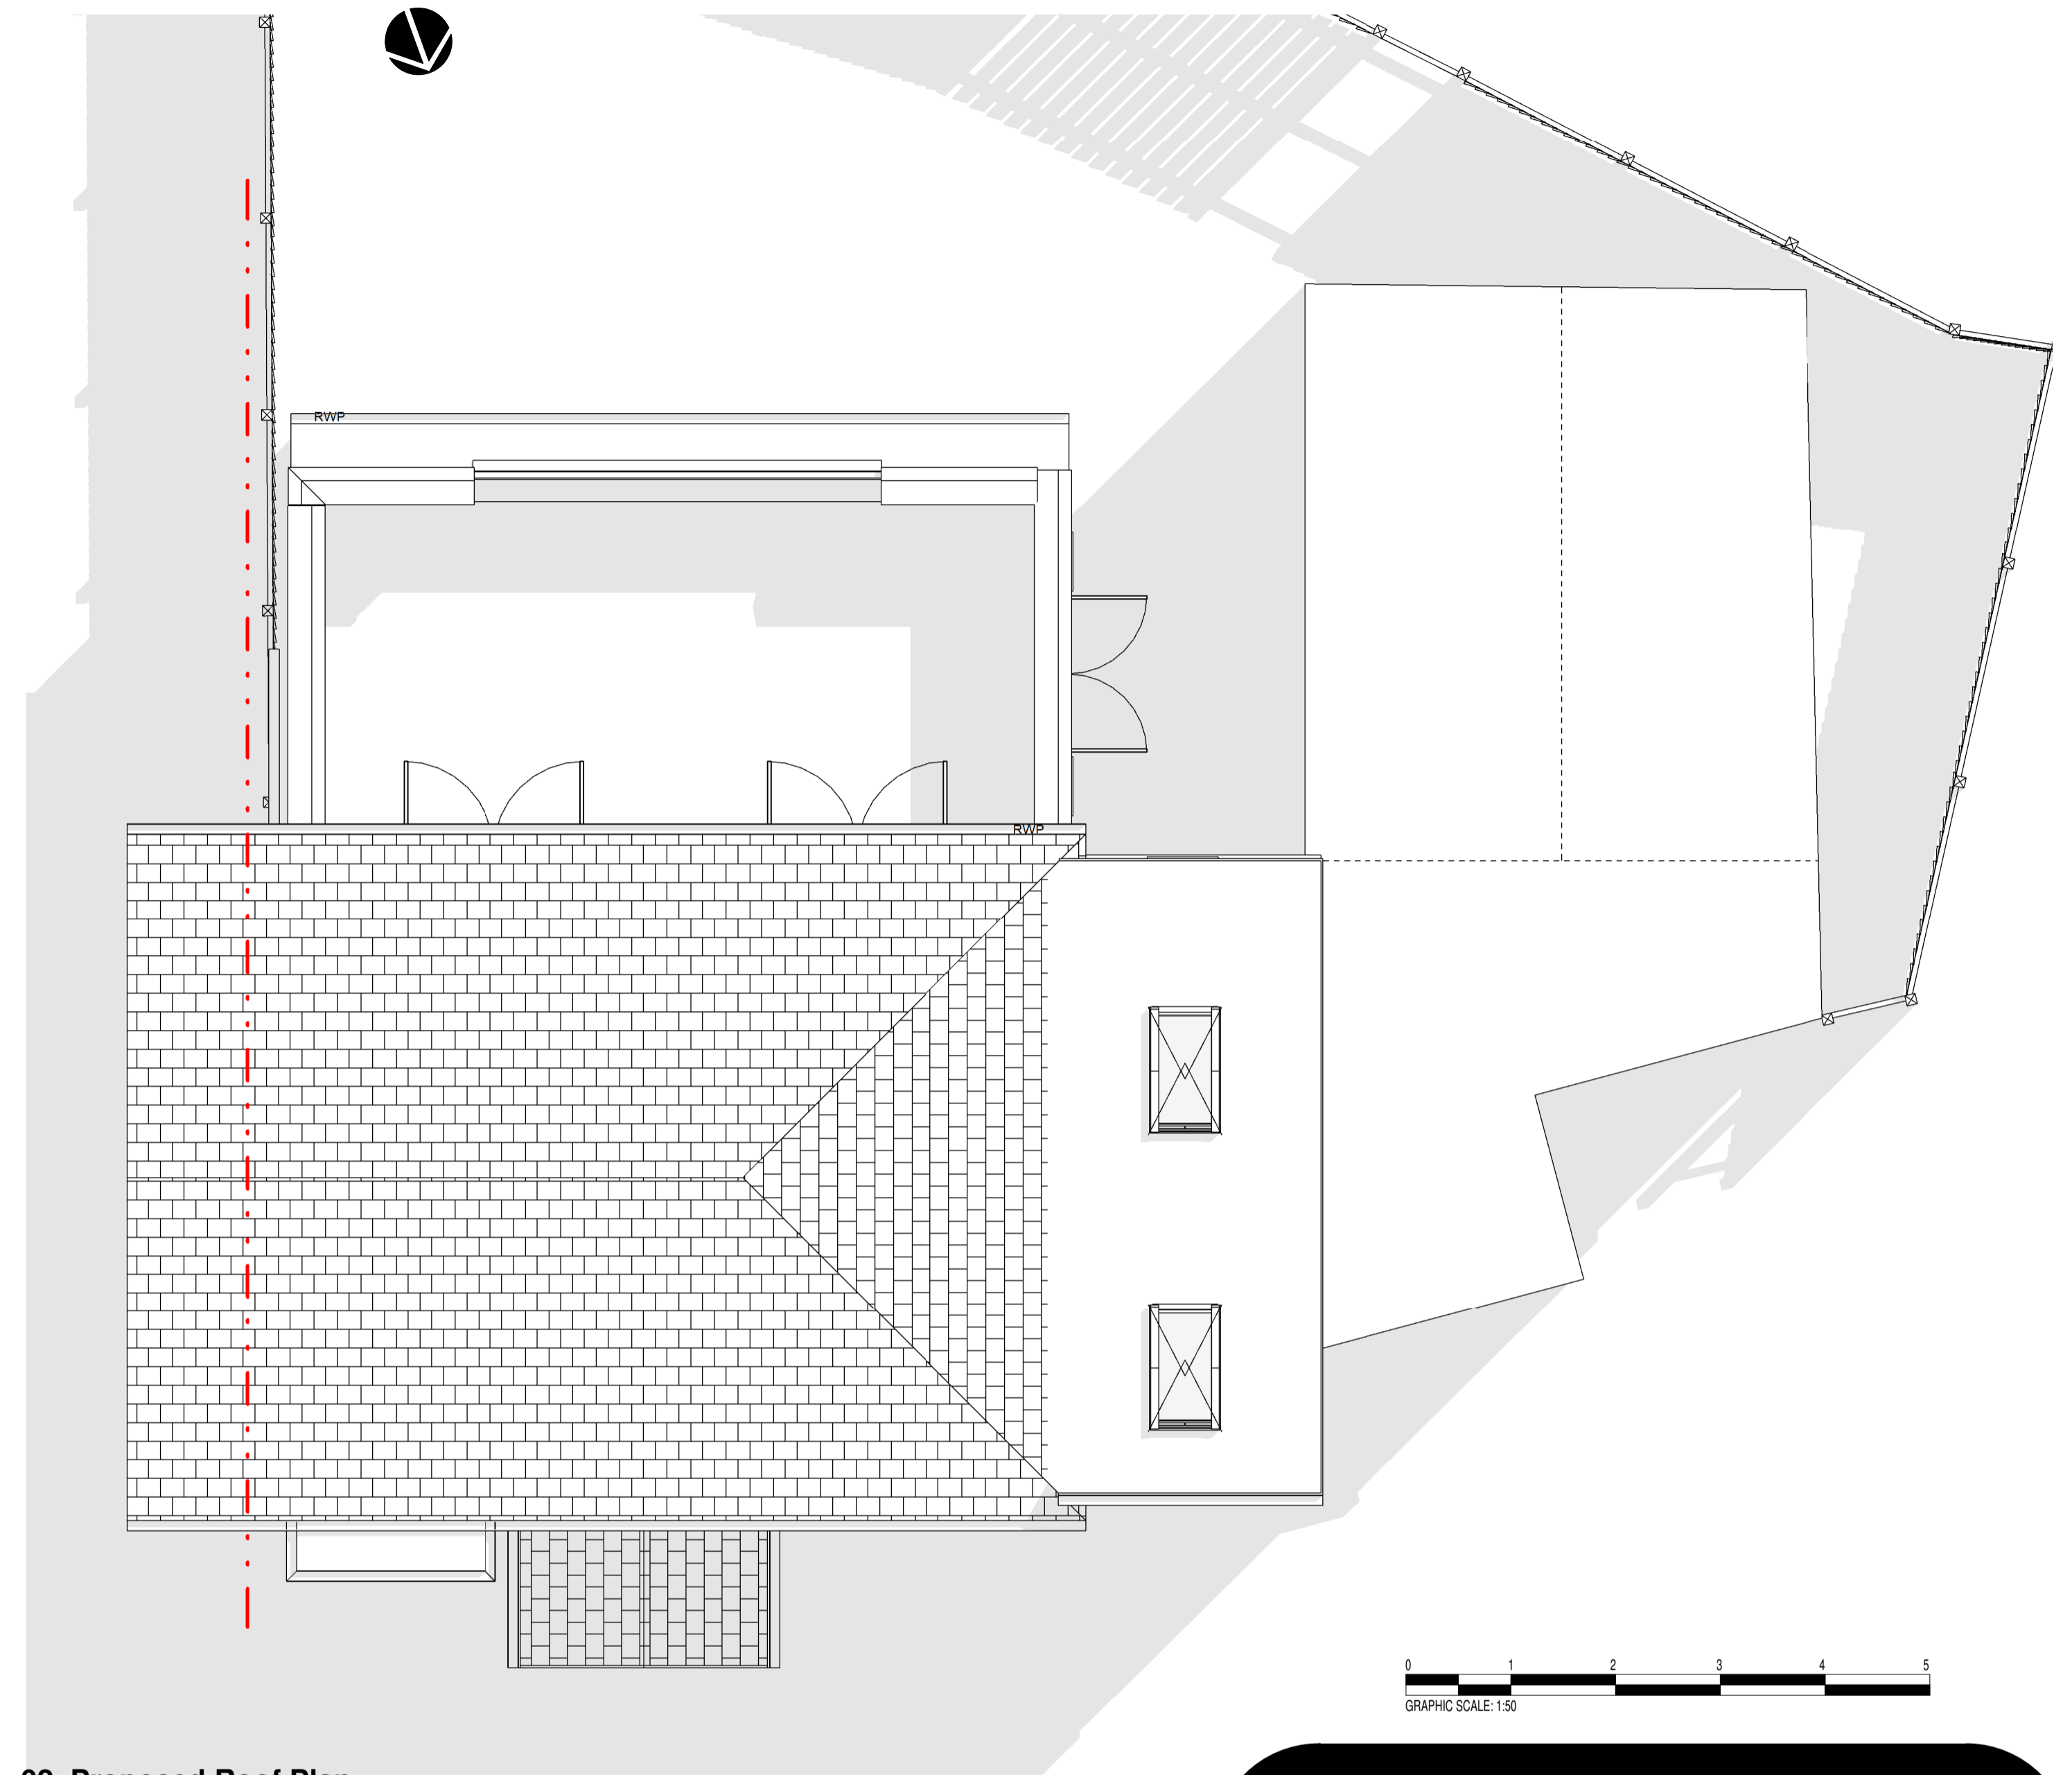


0.1 Proposed Block Plan

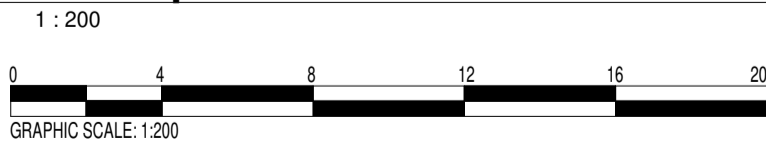

02. Proposed Roof Plan

1:50

Lighthouse ARCHITECTURE

Project 55 Shelley Cres Blyth NE24 5RJ		Revision	
1	26.4.23	JWW	Comments
2	27.4.23	JWW	Comments
Project Title 300-03 Proposed Block Plan			
Status PLANNING			
Drawn By Author	Scale at A1 As indicated		
Date 02/21/21			

C - THIS DRAWING IS THE COPYRIGHT OF LHA. NO COPYING OR DISTRIBUTION OF THIS DRAWING OR ANY PART IS PERMITTED WITHOUT PRIOR WRITTEN NOTICE OR PERMISSION.
 THE DRAWING IS FOR PLANNING/ BUILDING CONTROL PURPOSES ONLY. ALL DIMENSIONS TO CHECKED ON SITE PRIOR TO COMMENCEMENT OF WORKS AND PRIOR TO ANY MANUFACTURE.
 ANY DISCREPANCIES TO BE BROUGHT TO THE ATTENTION OF LHA.
 Email - lighthousearchitecture@hotmail.com
 Tel - 07710 046506
 A1 SIZE - SCALE AS SHOWN