



Existing North Elevation




Existing East Elevation



Existing South Elevation



Existing West Elevation

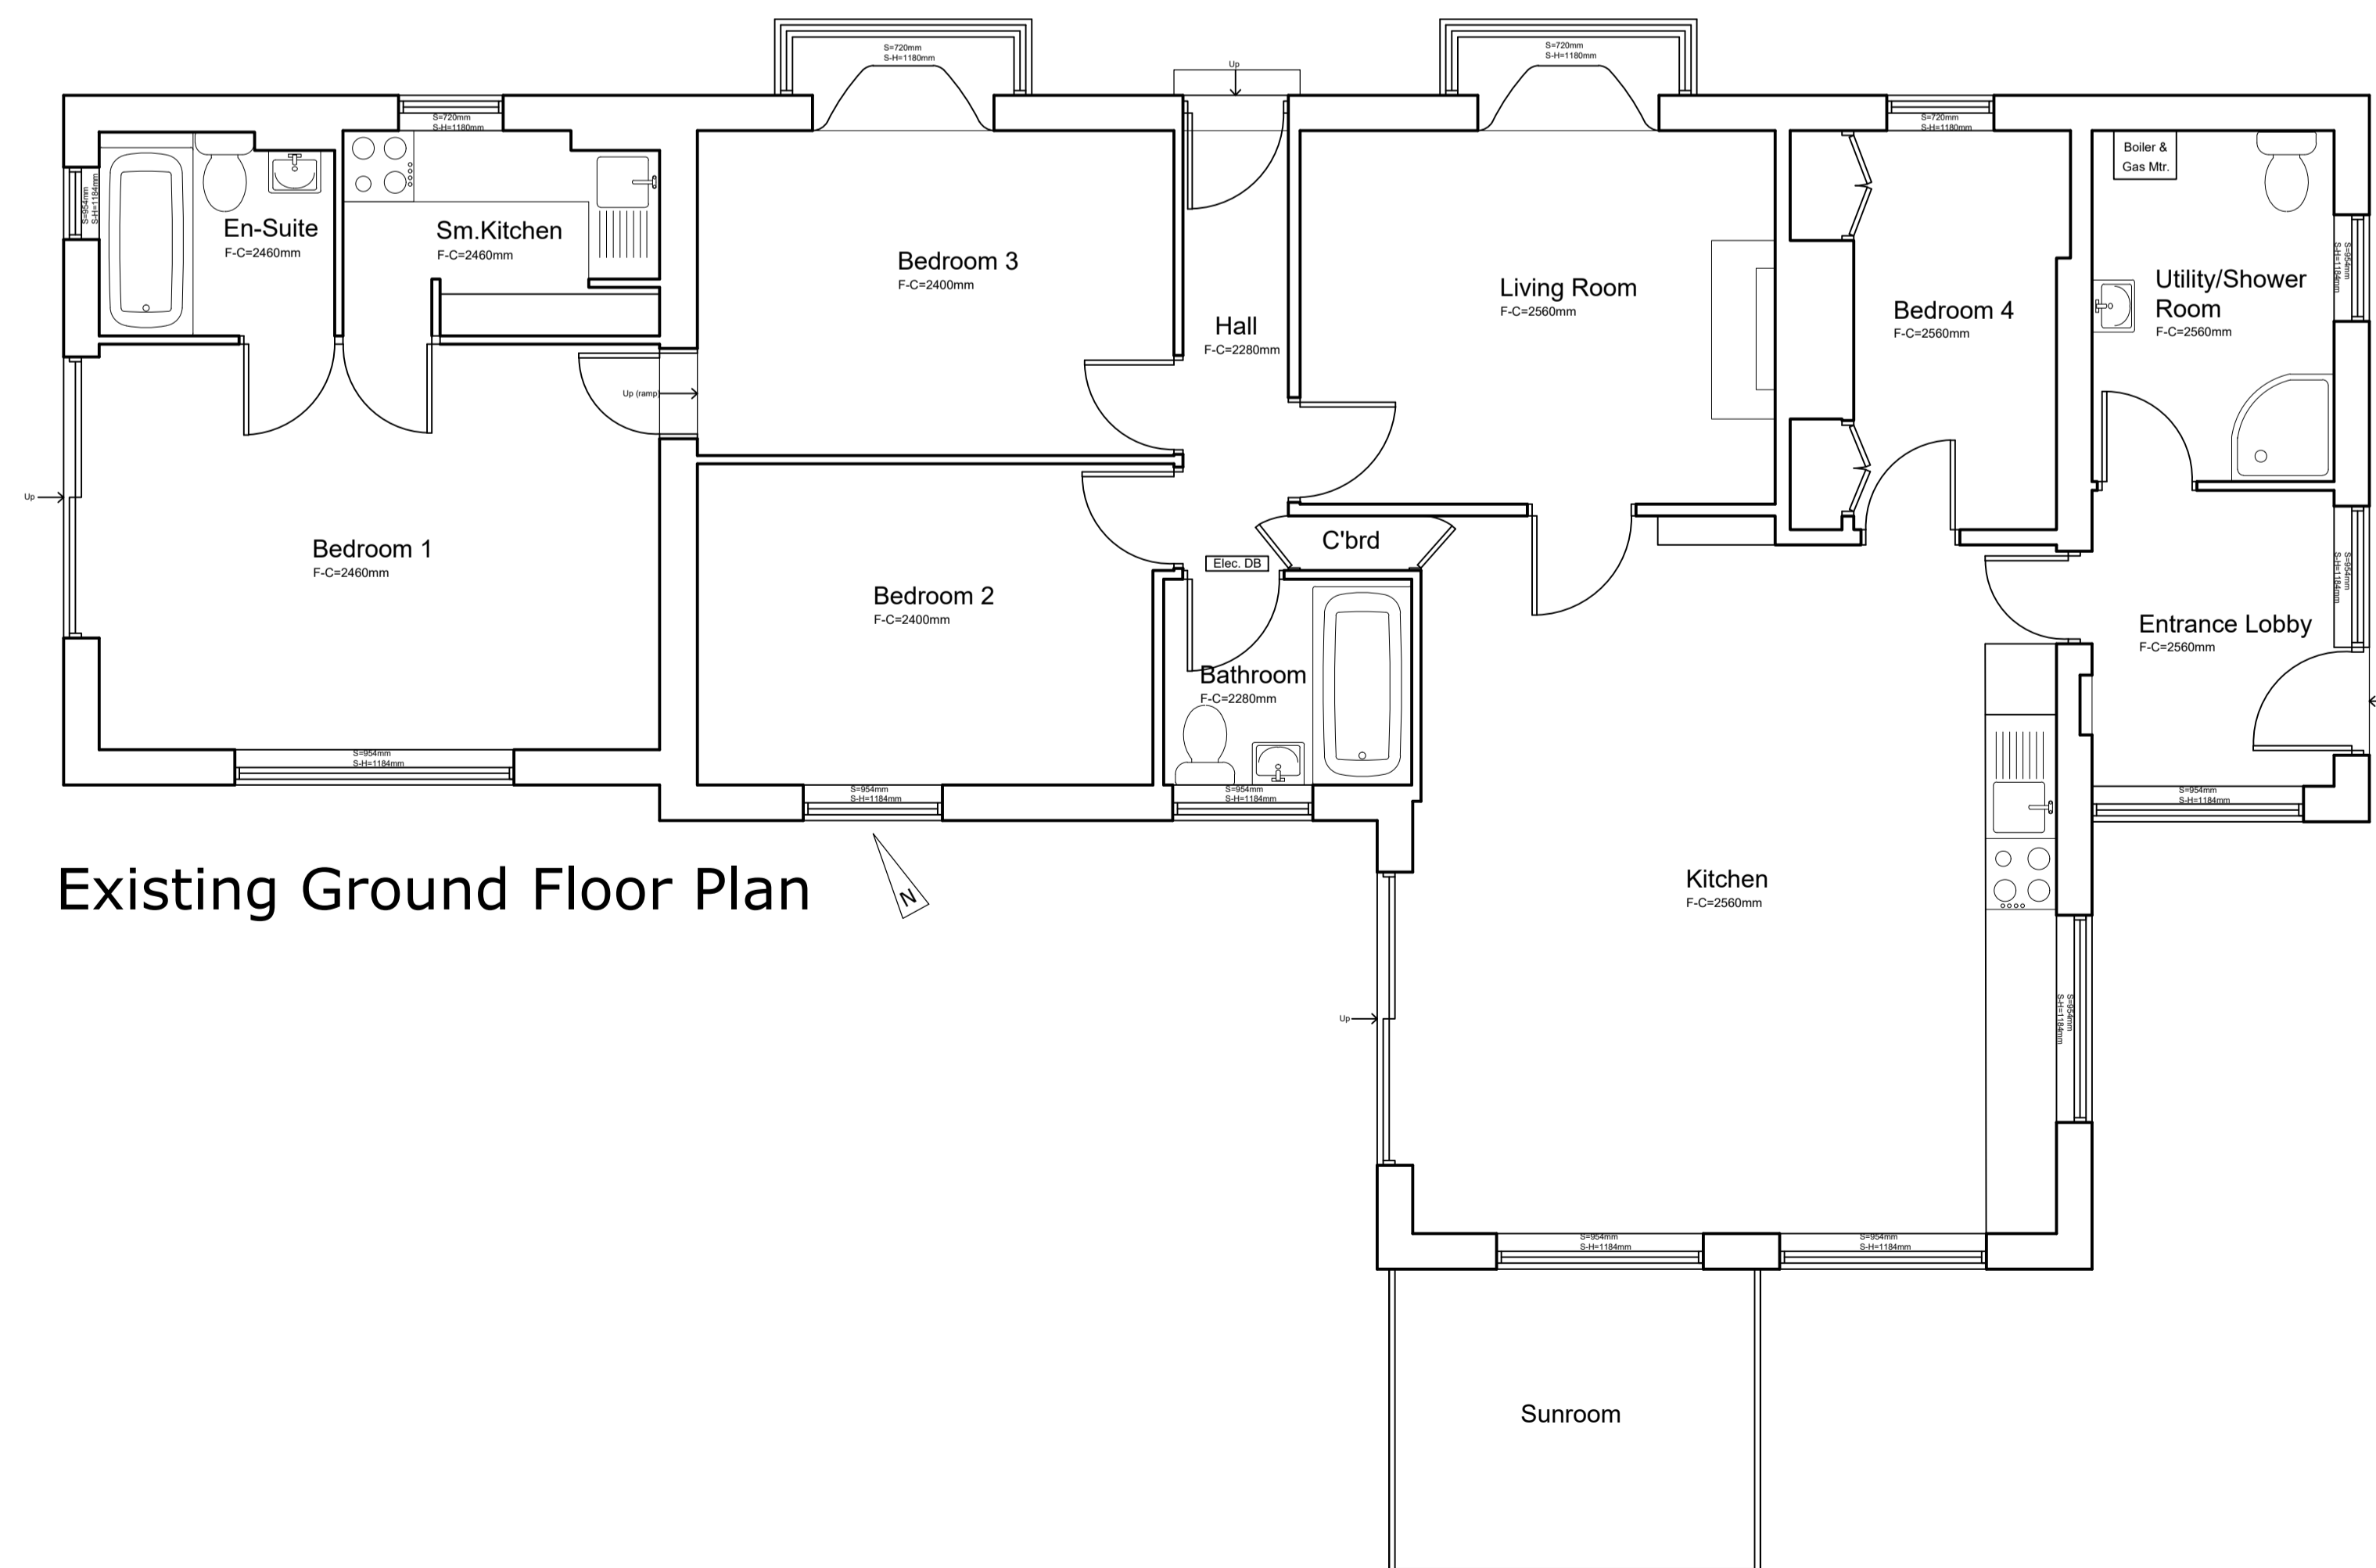

Existing Ground Floor Plan



PROJECT TITLE			
Dove Cottage			
CLIENT			
P & I Hindle			
DRAWING TITLE			
House Floor Plans & Elevations As Existing			
SCALE	PAPER SIZE	DRAWING NUMBER	REVISION
1:50	@A1	501287 / 01	-
DRAWING STATUS			
Planning			
DRAWN BY	CHECKED BY	DATE	
MB	-	25/04/23	