



Proposed North Elevation

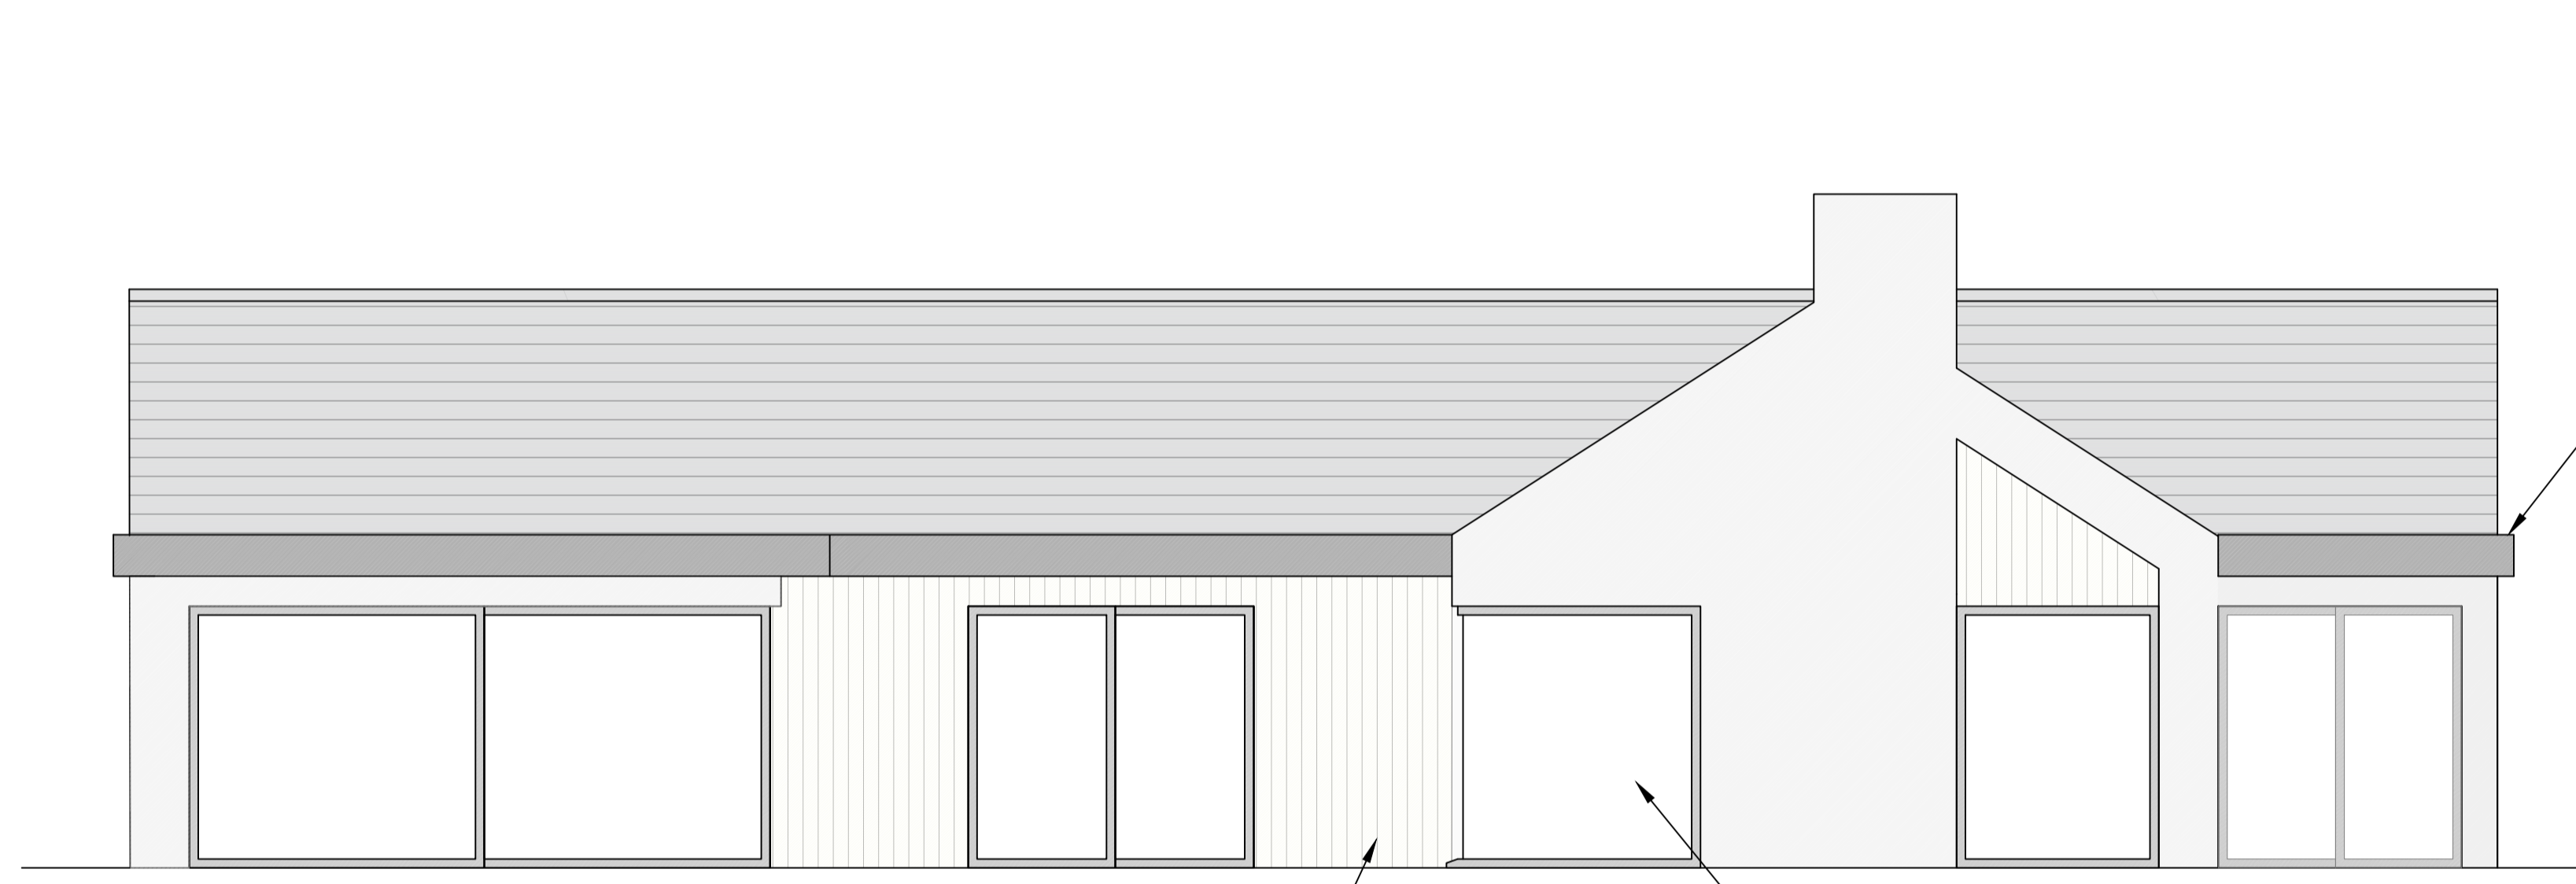


Proposed East Elevation




Proposed South Elevation

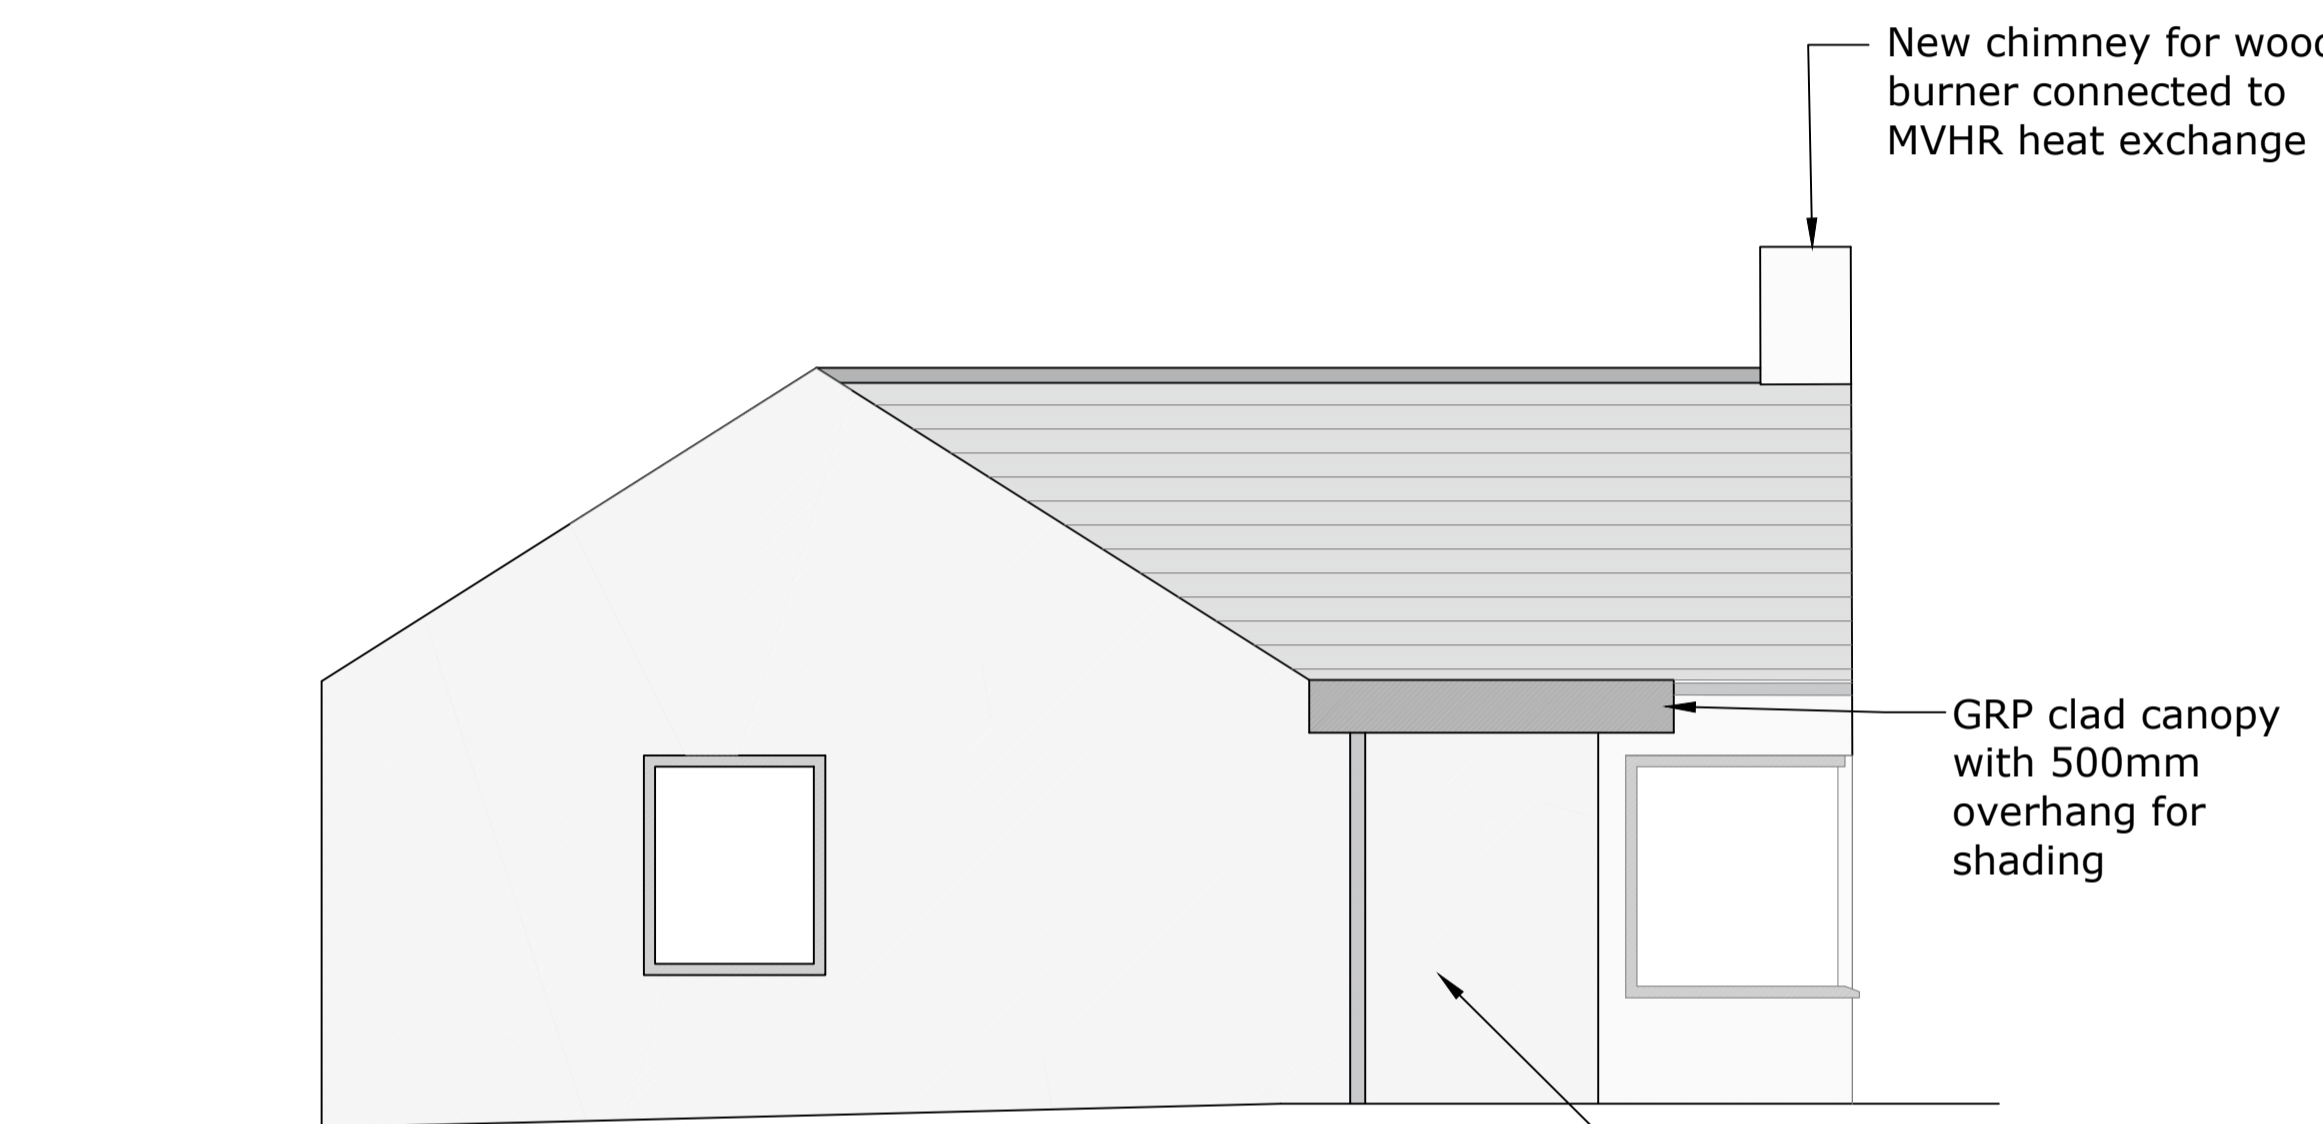

Proposed West Elevation

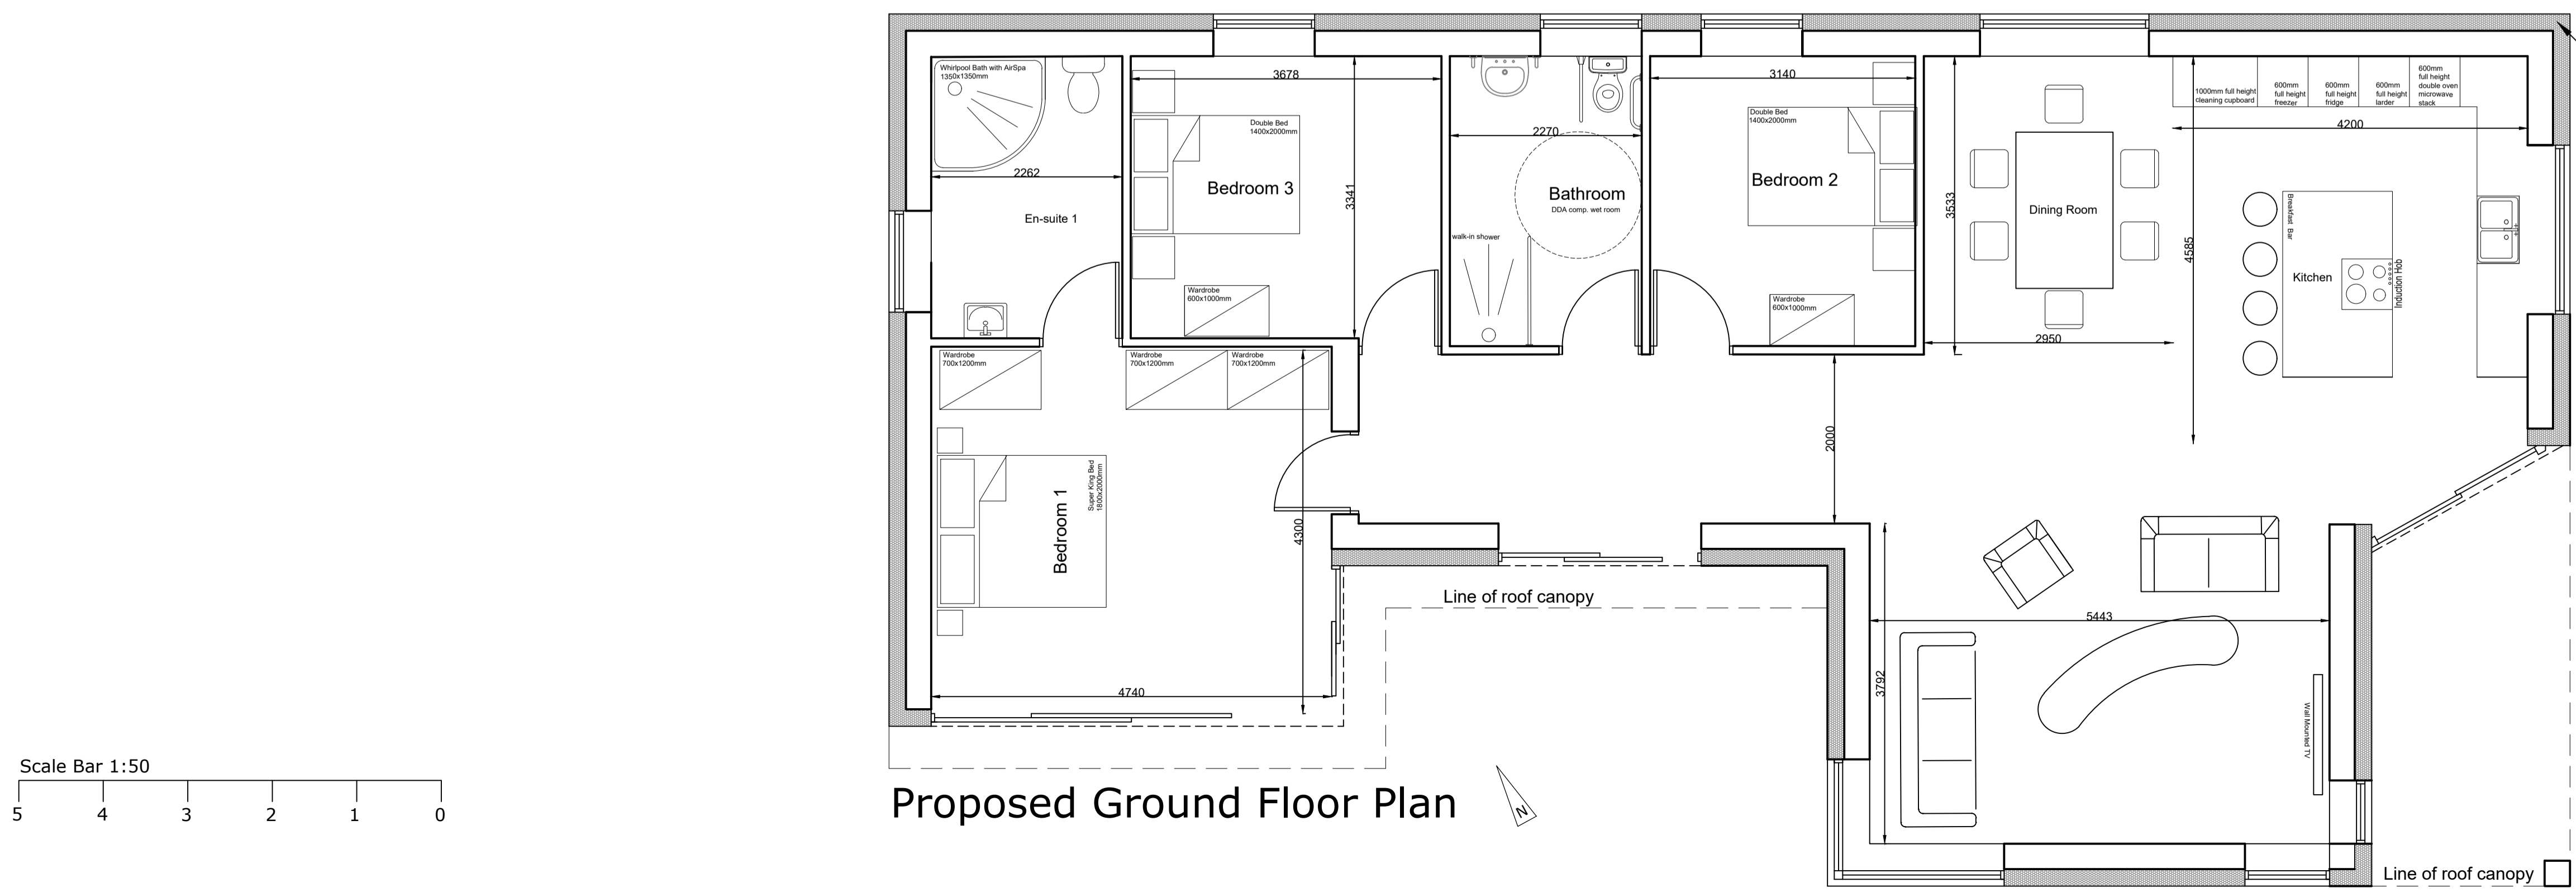

Proposed Ground Floor Plan

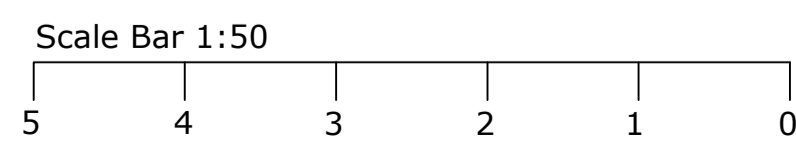

200mm thick external wall insulation



PROJECT TITLE			
Dove Cottage			
CLIENT			
P & I Hindle			
DRAWING TITLE			
House Floor Plans & Elevations As Proposed			
SCALE	PAPER SIZE	DRAWING NUMBER	REVISION
1:50	@A1	501287 / 03	-
DRAWING STATUS			
Planning			
DRAWN BY	CHECKED BY	DATE	
MB	-	25/04/23	