




SITE PLAN scale 1:200

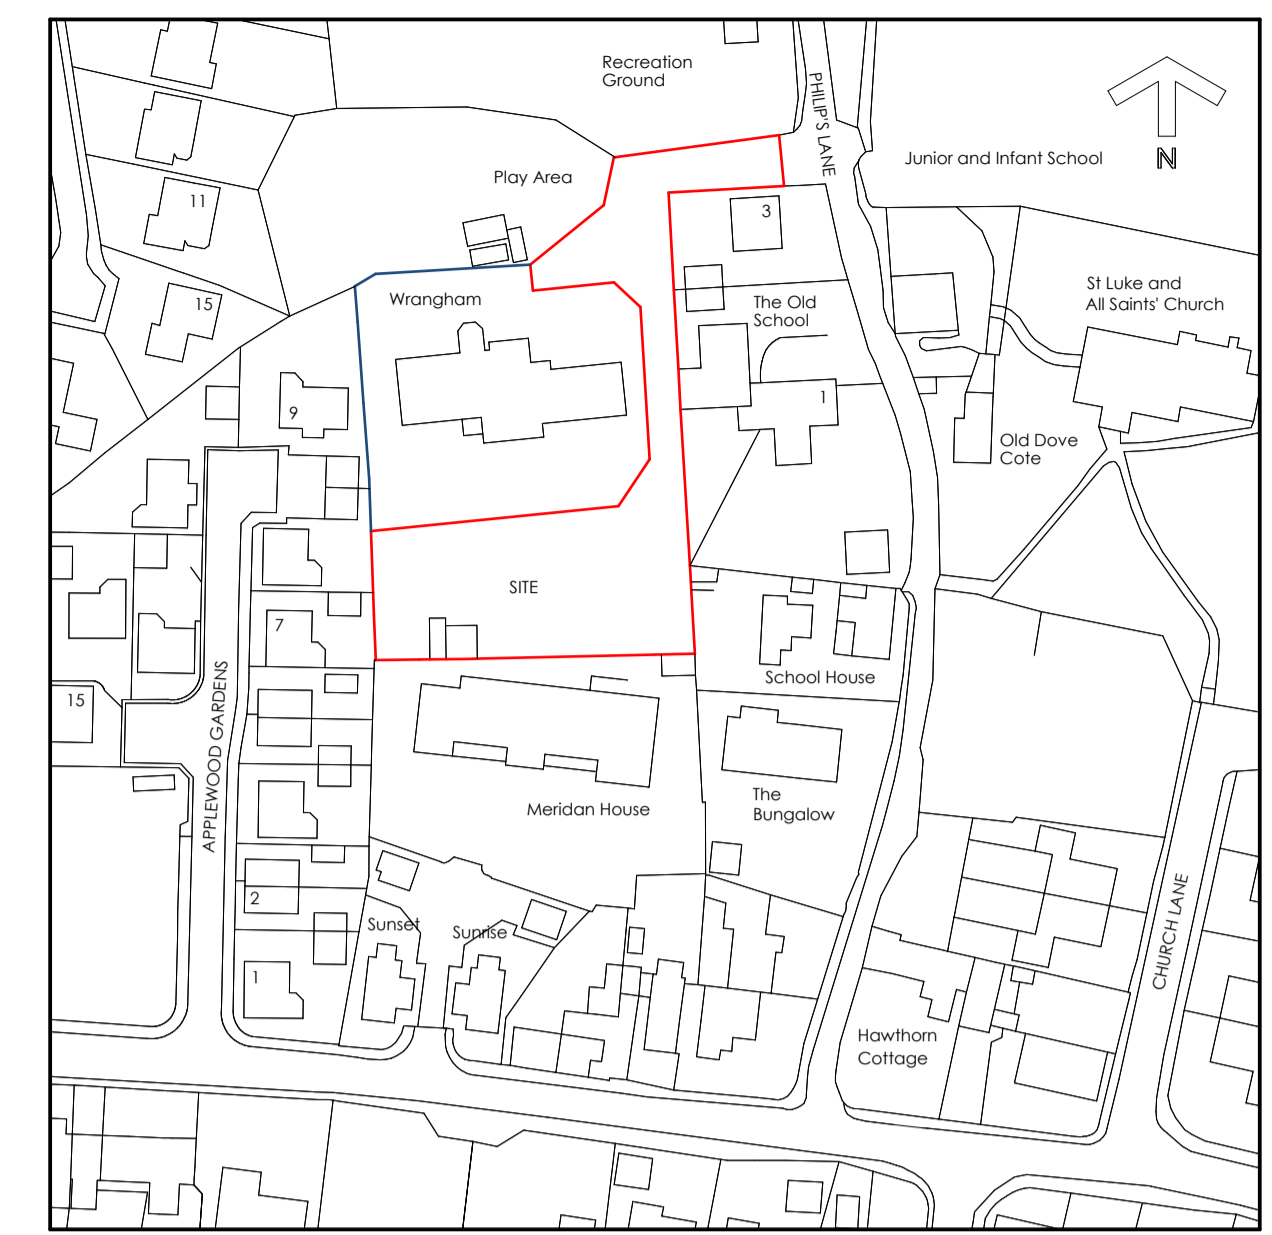

LOCATION PLAN scale 1:1250

Philip's Lane - restricted access at school drop off and pick up times for school users

m ward architectural drawing services
 94 Ferrybridge Road, Castleford, West Yorks, WF10 4JR
 tel. 01977 513891 e mail mwardarchitect@aol.com
Proposed house at land at Wrangham, Philip's Lane, Darrington, WF8 3BH for Mr & Mrs Iain Glass.
 date APRIL 2023 scales 1:200 1:1250 (@ A1) dwg. no. 2997