


FRONT ELEVATION


SIDE ELEVATION

REAR ELEVATION

SIDE ELEVATION

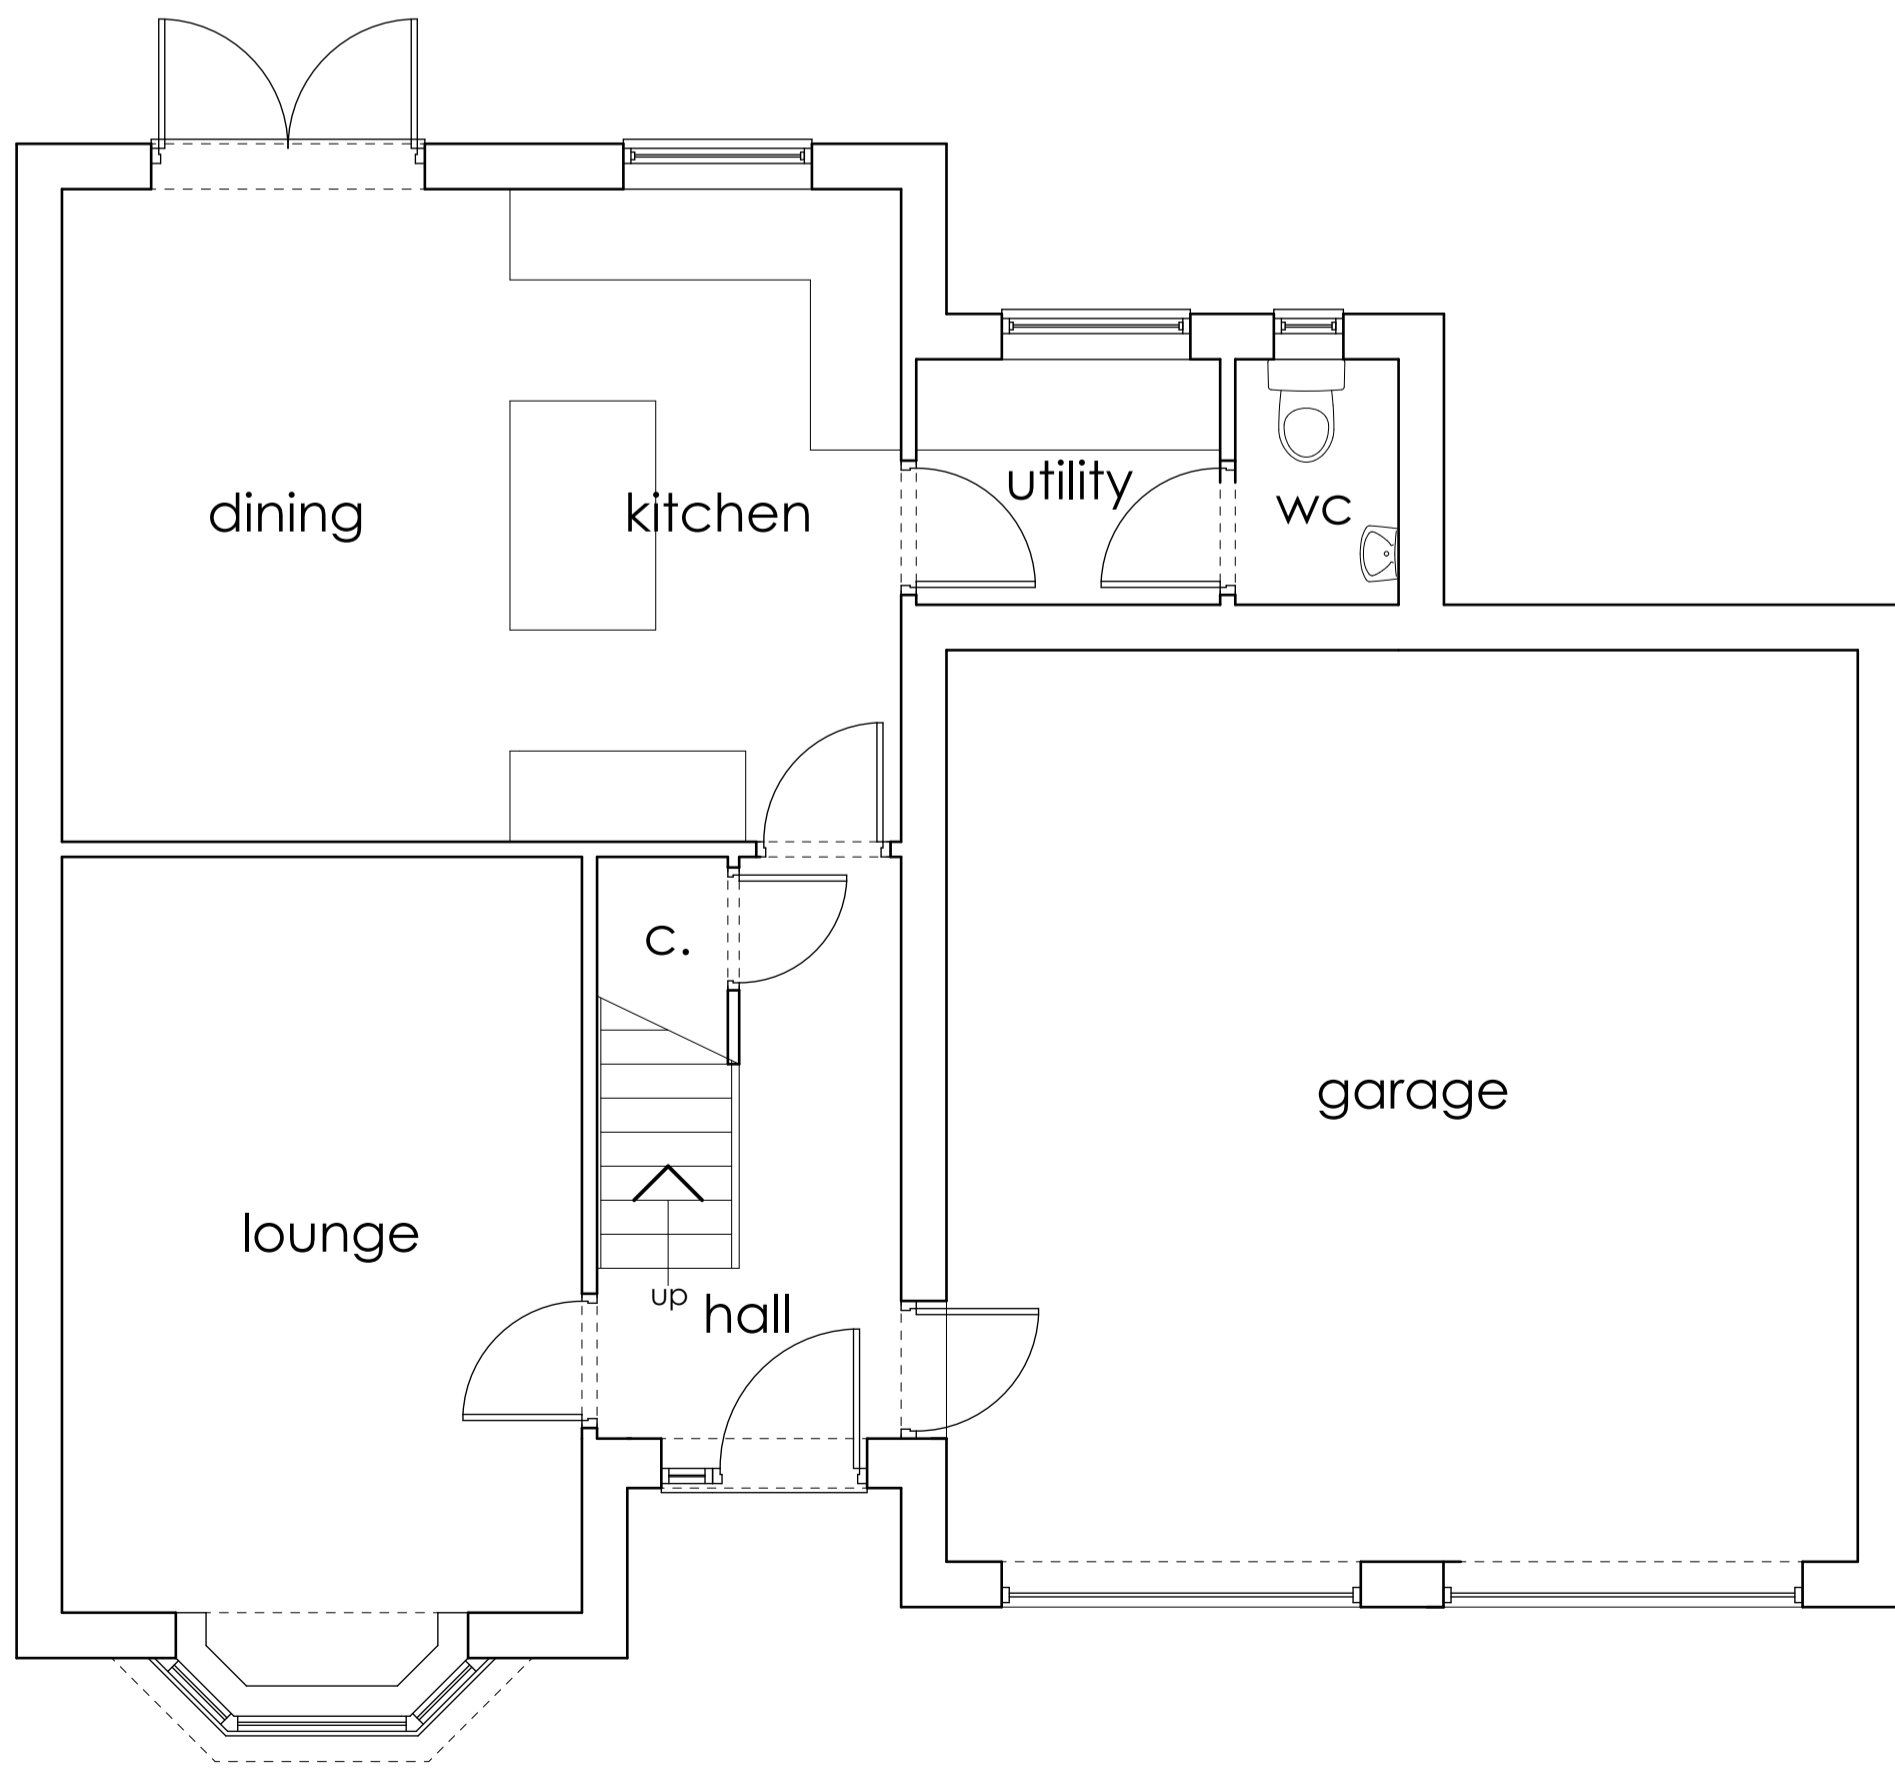

GROUND FLOOR PLAN

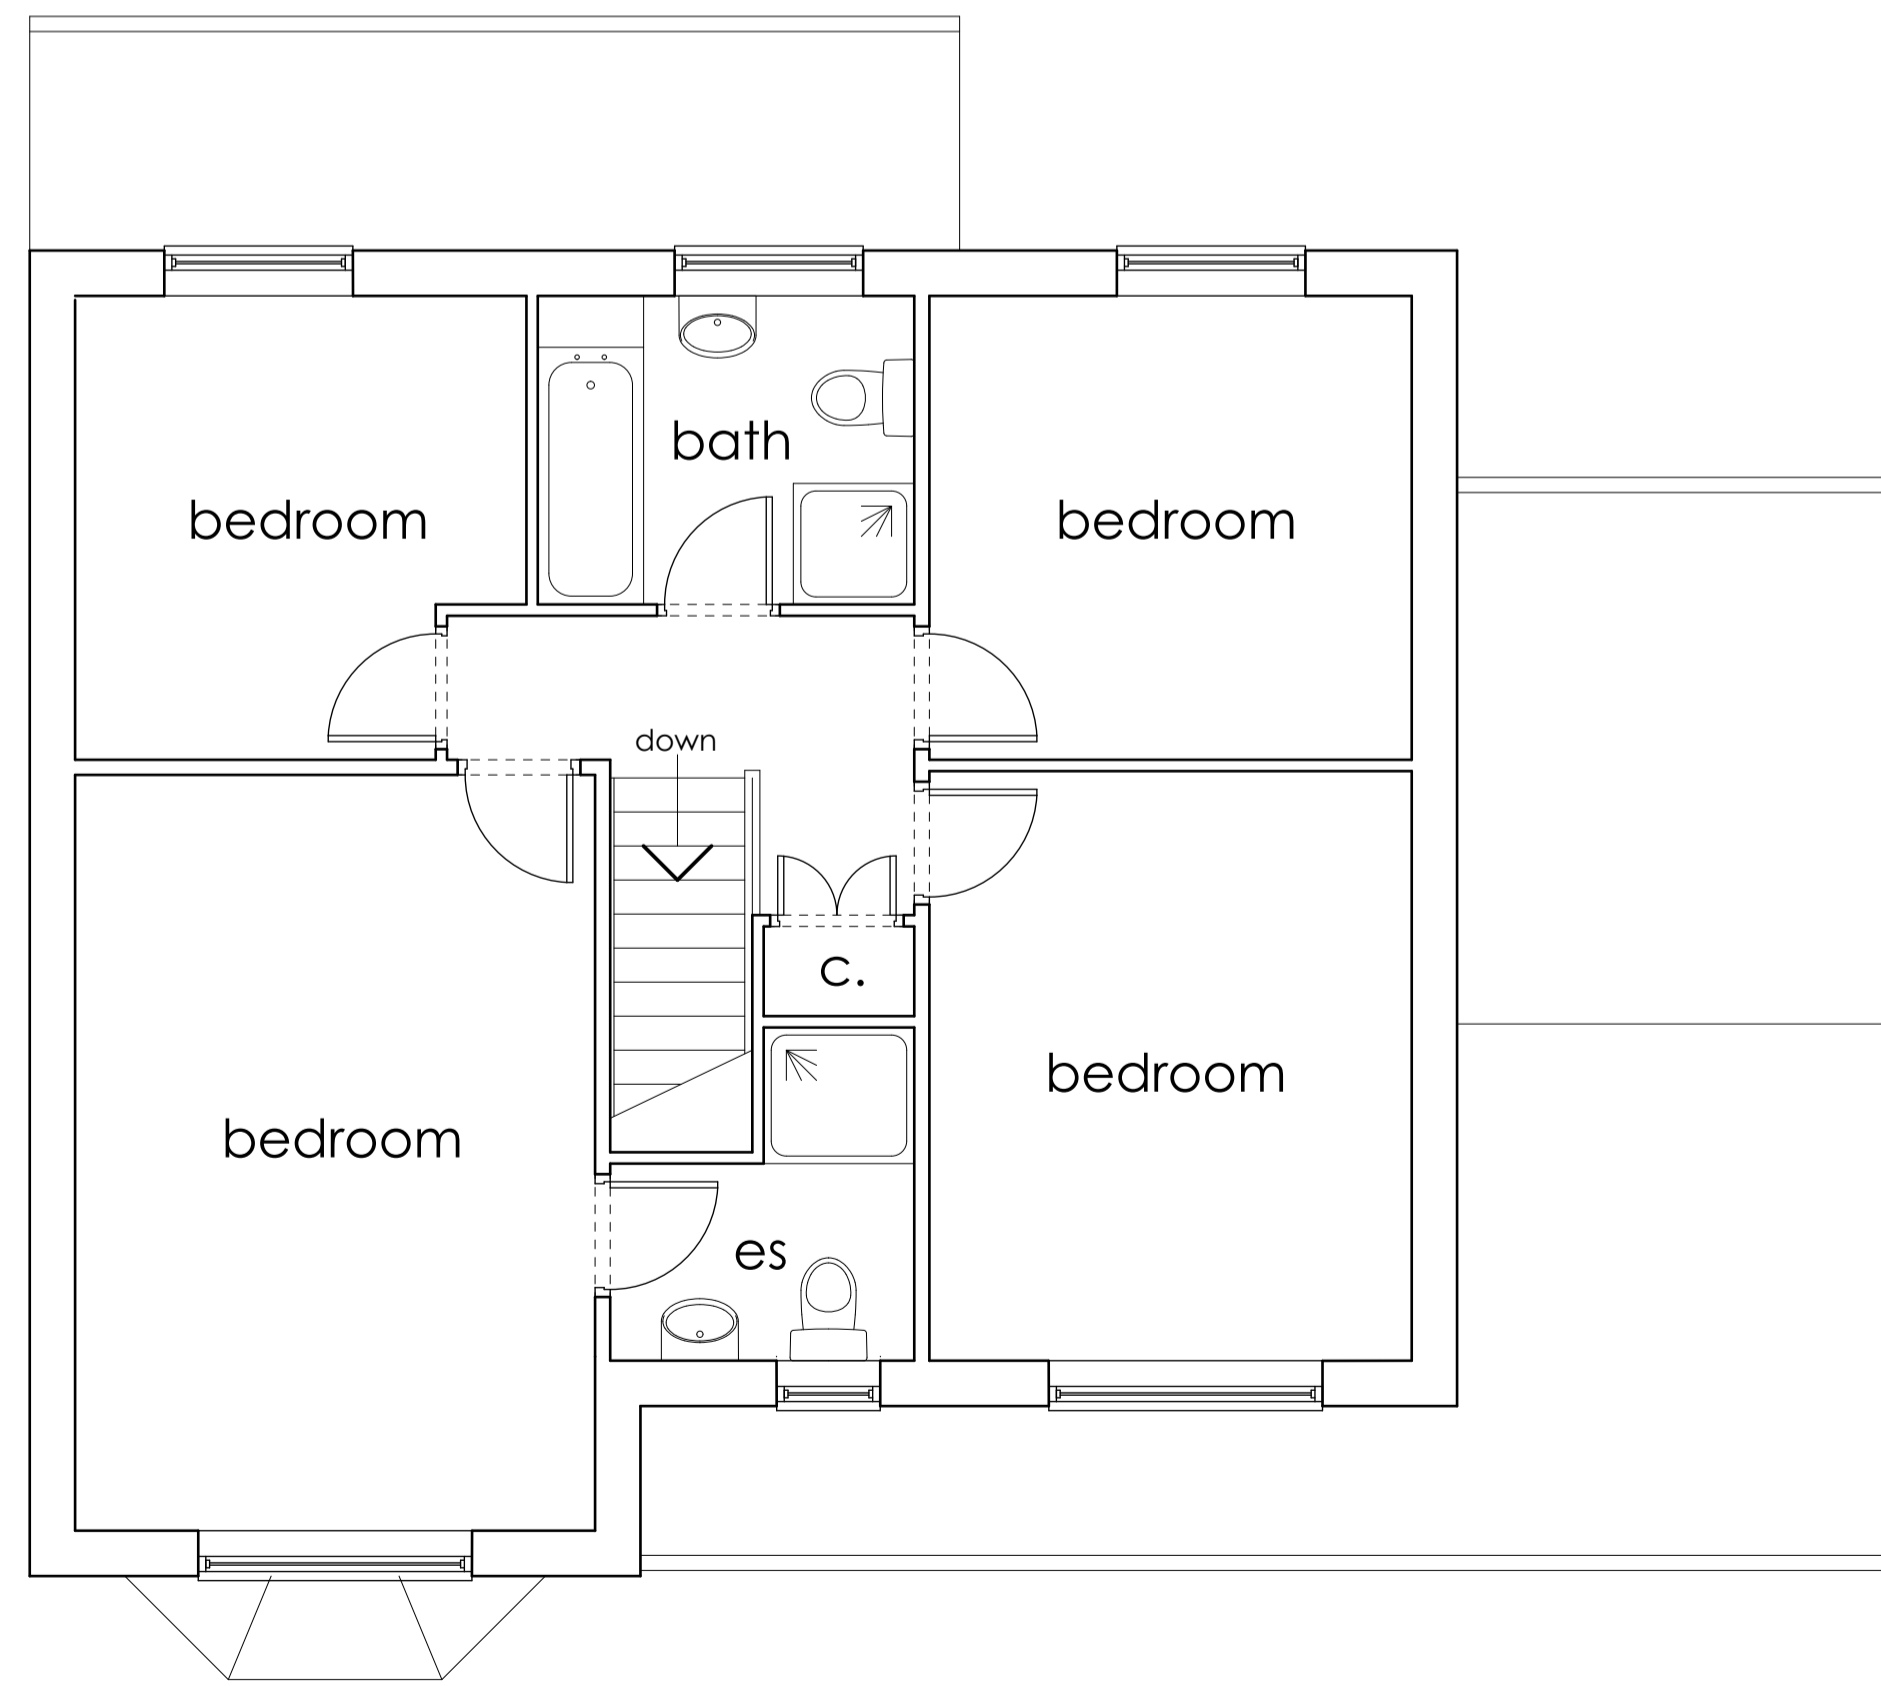

FIRST FLOOR PLAN

**m ward architectural
drawing services**
 94 Ferrybridge Road, Castleford, West Yorks, WF10 4JR
 tel. 01977 513891 e mail mwardarchitect@aol.com
 Proposed house at land at
 Wrangham, Philip's Lane,
 Darrington, WF8 3BH for Mr &
 Mrs Iain Glass.
 date APRIL 2023 scales 1:50 1:100 (@ A1) dwg. no. 2997.02