

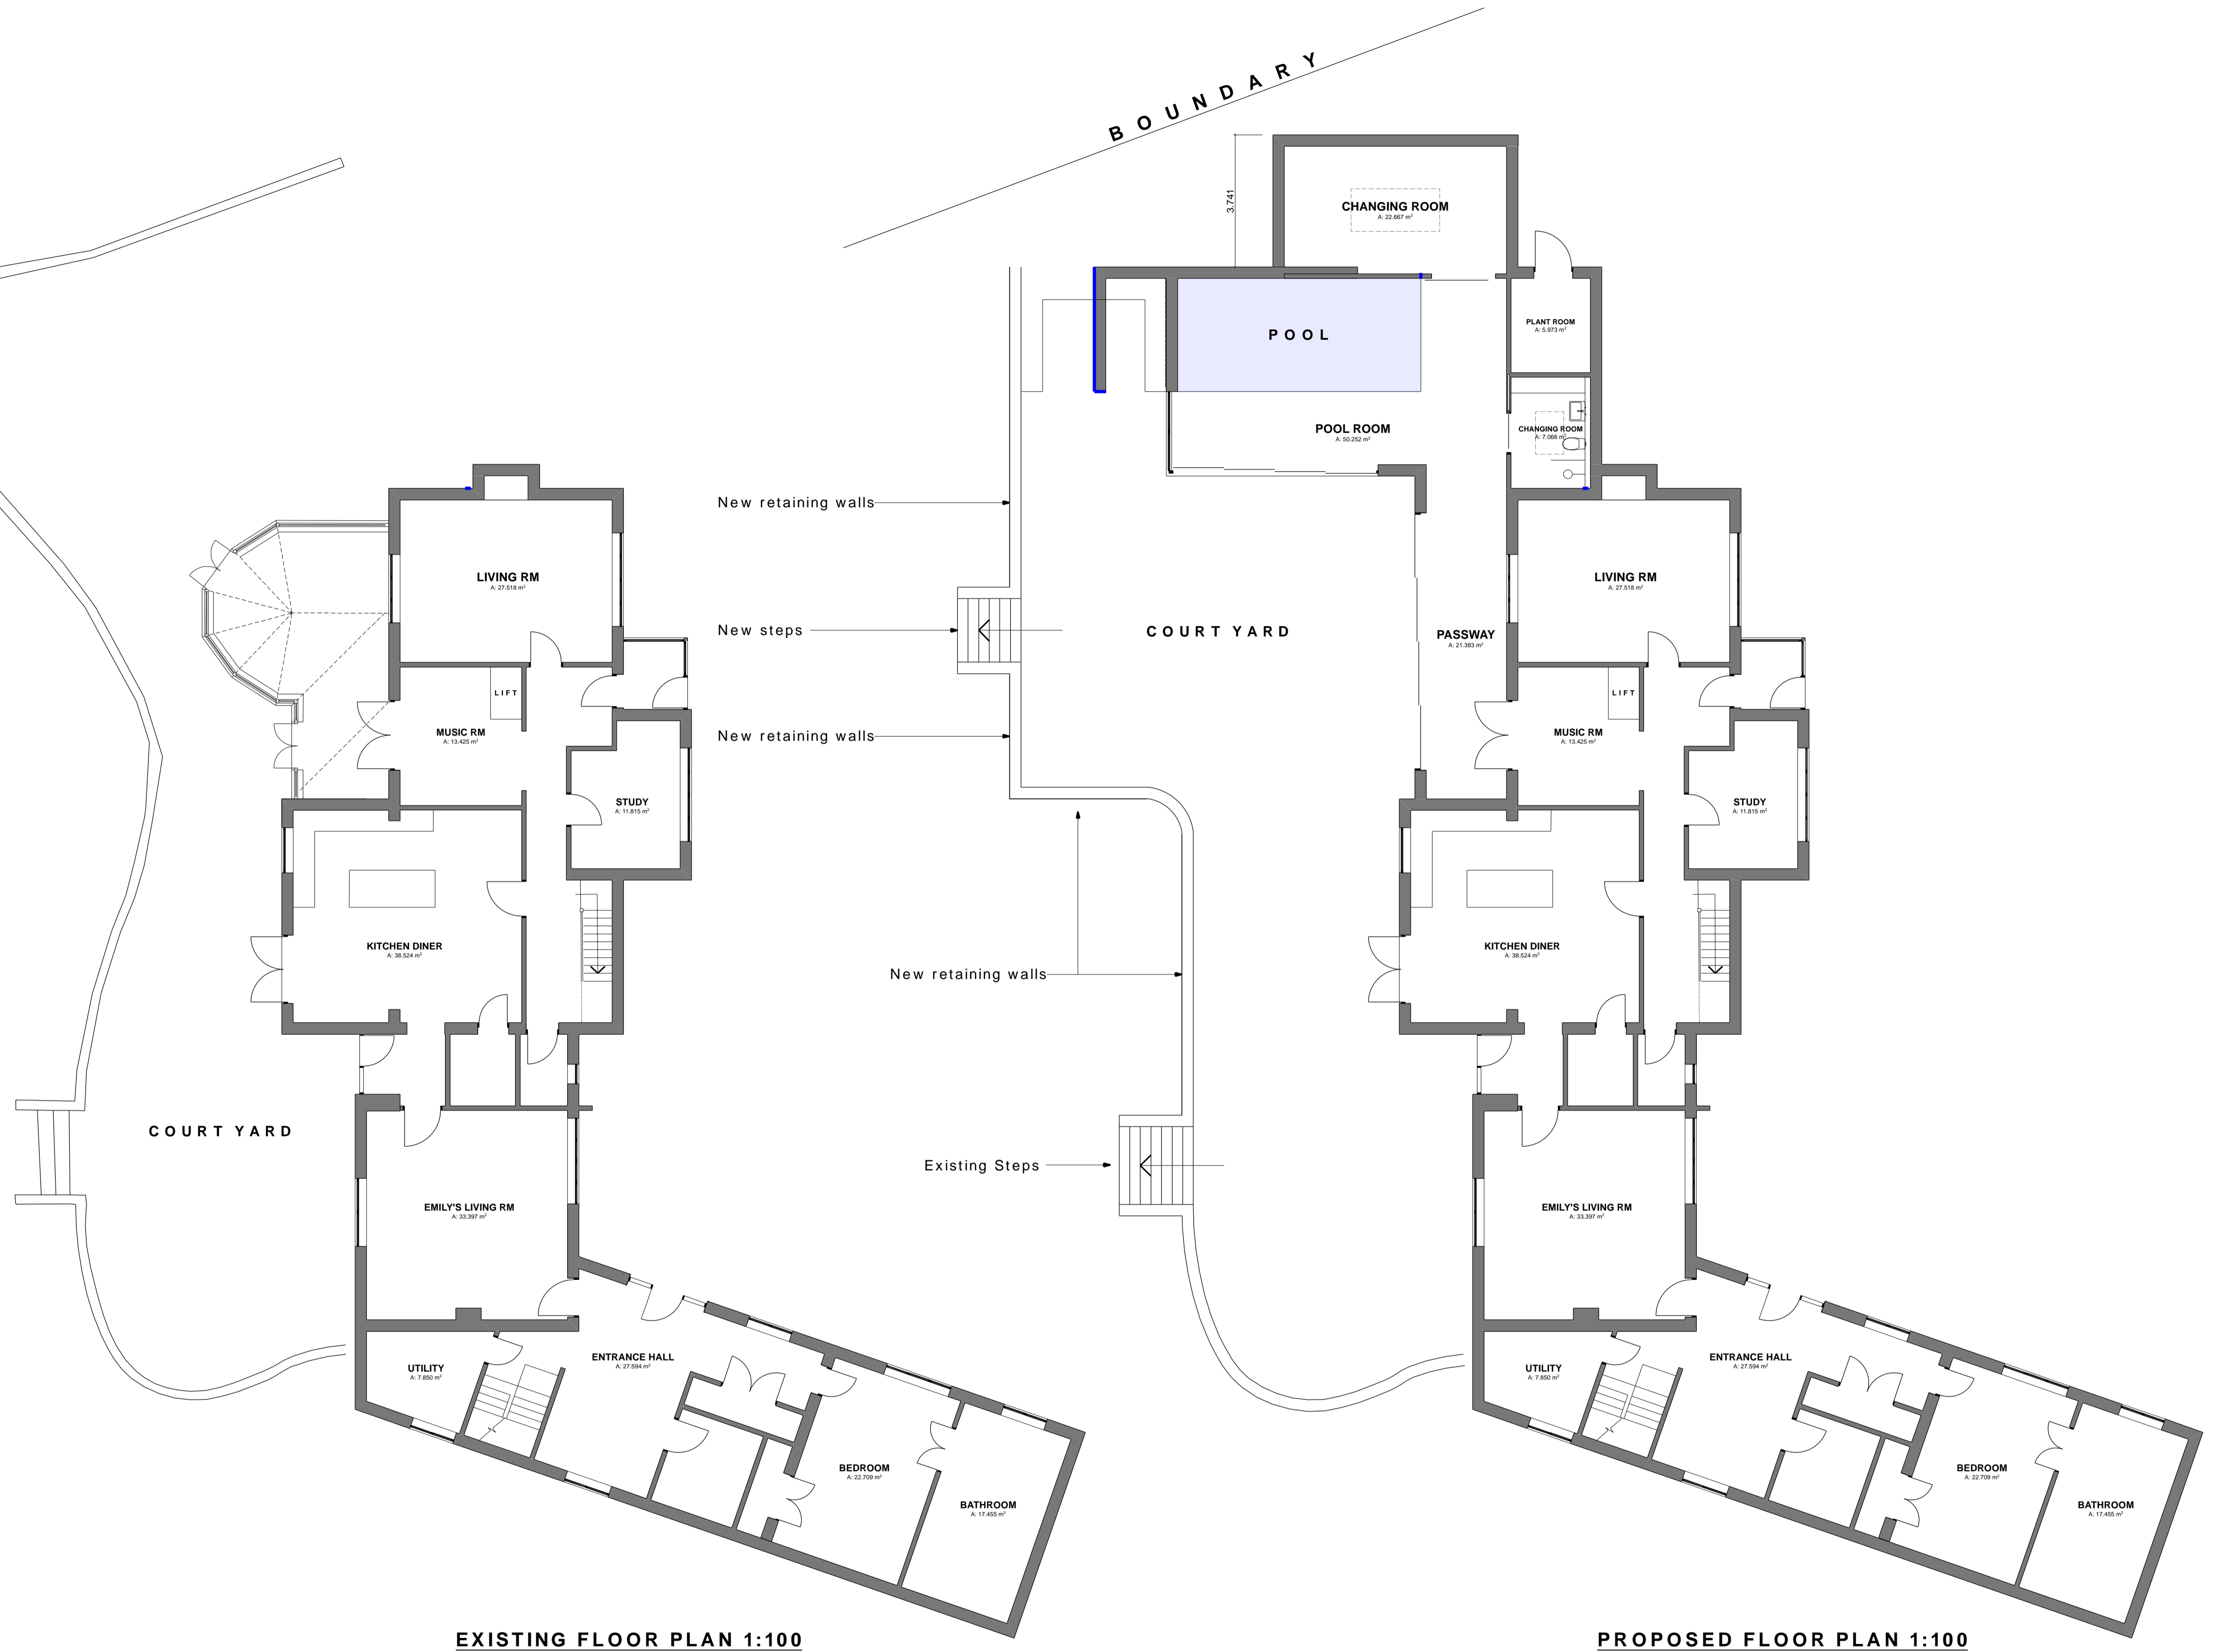


Check all dimensions on site before commencing works. This is not a complete working drawing, for Planning and Building Regulations use only. Additional information may be required as work proceeds.

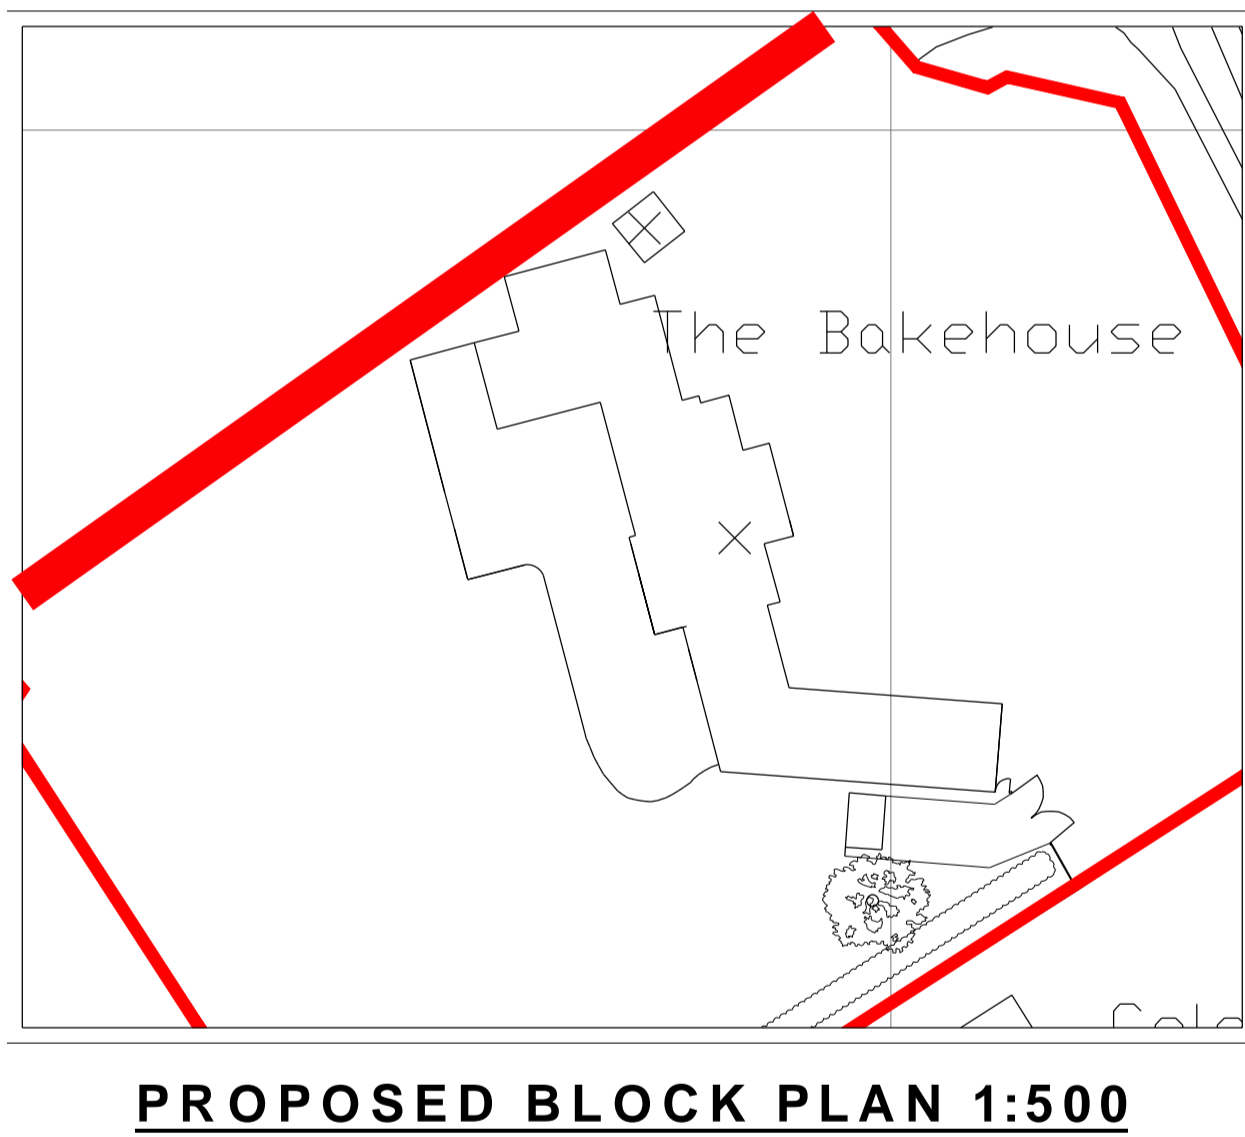

anthony webster architectural design Ltd

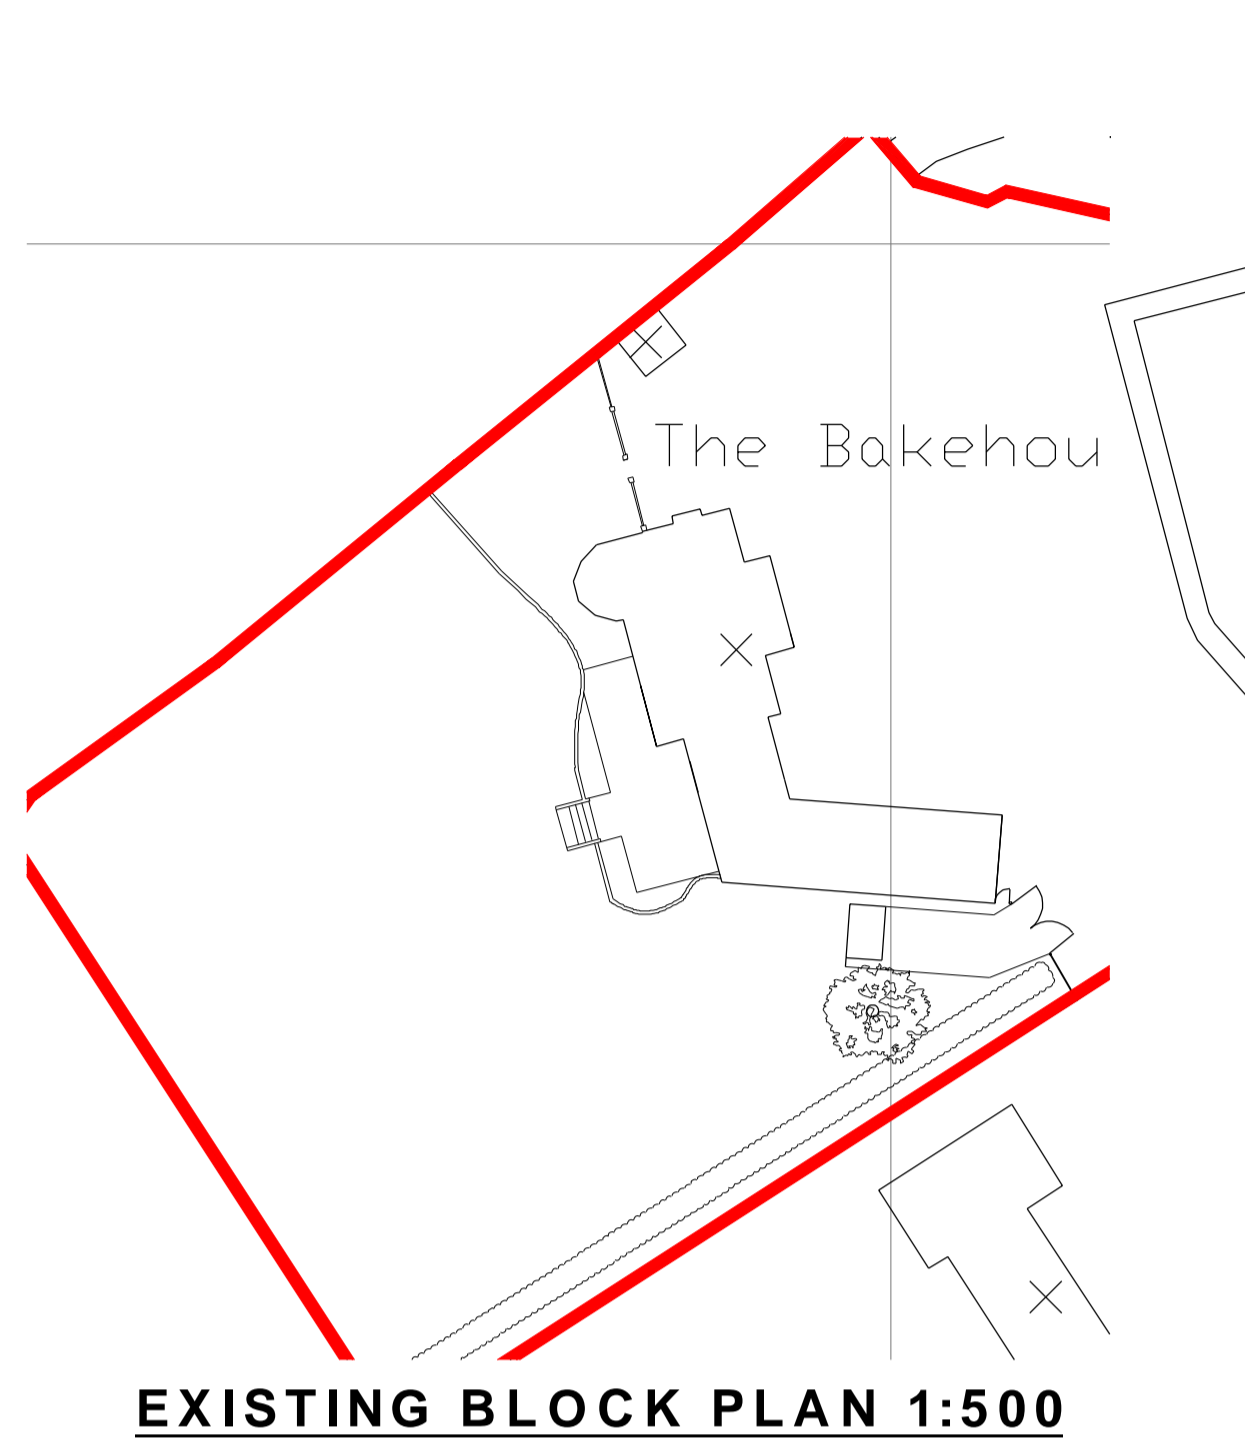

Existing and Proposed Floor Plans For The Old Bakehouse

- This is not a complete working drawing, for Planning and Building Regulations use only. Additional information may be required as work proceeds.
- Services and ground investigations were not available at the date of this drawing.
- Crown Copyright Reserved. This drawing is for use only with named site and is copyright.
- This is a scheme based on an enlarged O.S. extract and is subject to a site survey.

May 2023

Paper size & Scale
A1
1:100

Drawing No

BH.02A