

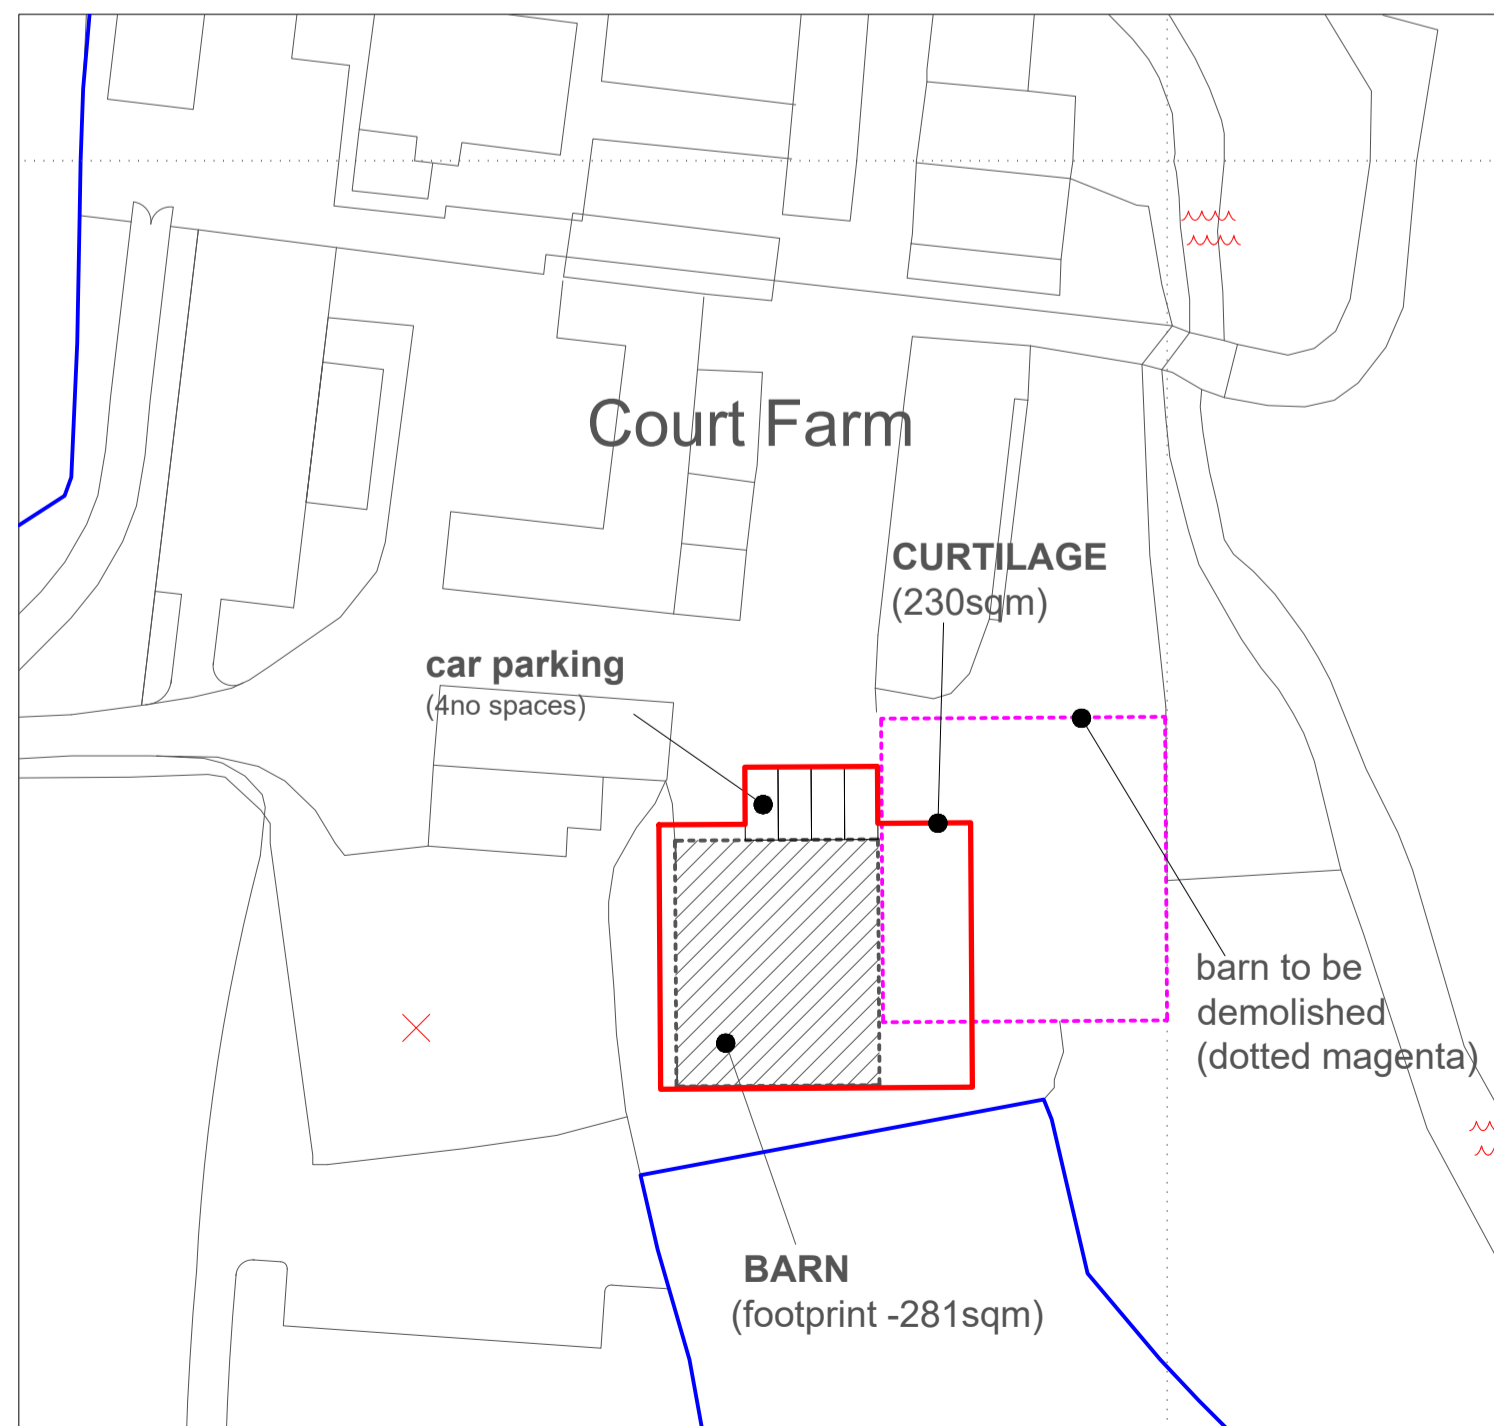




LOCATION PLAN (1:1250@A1)

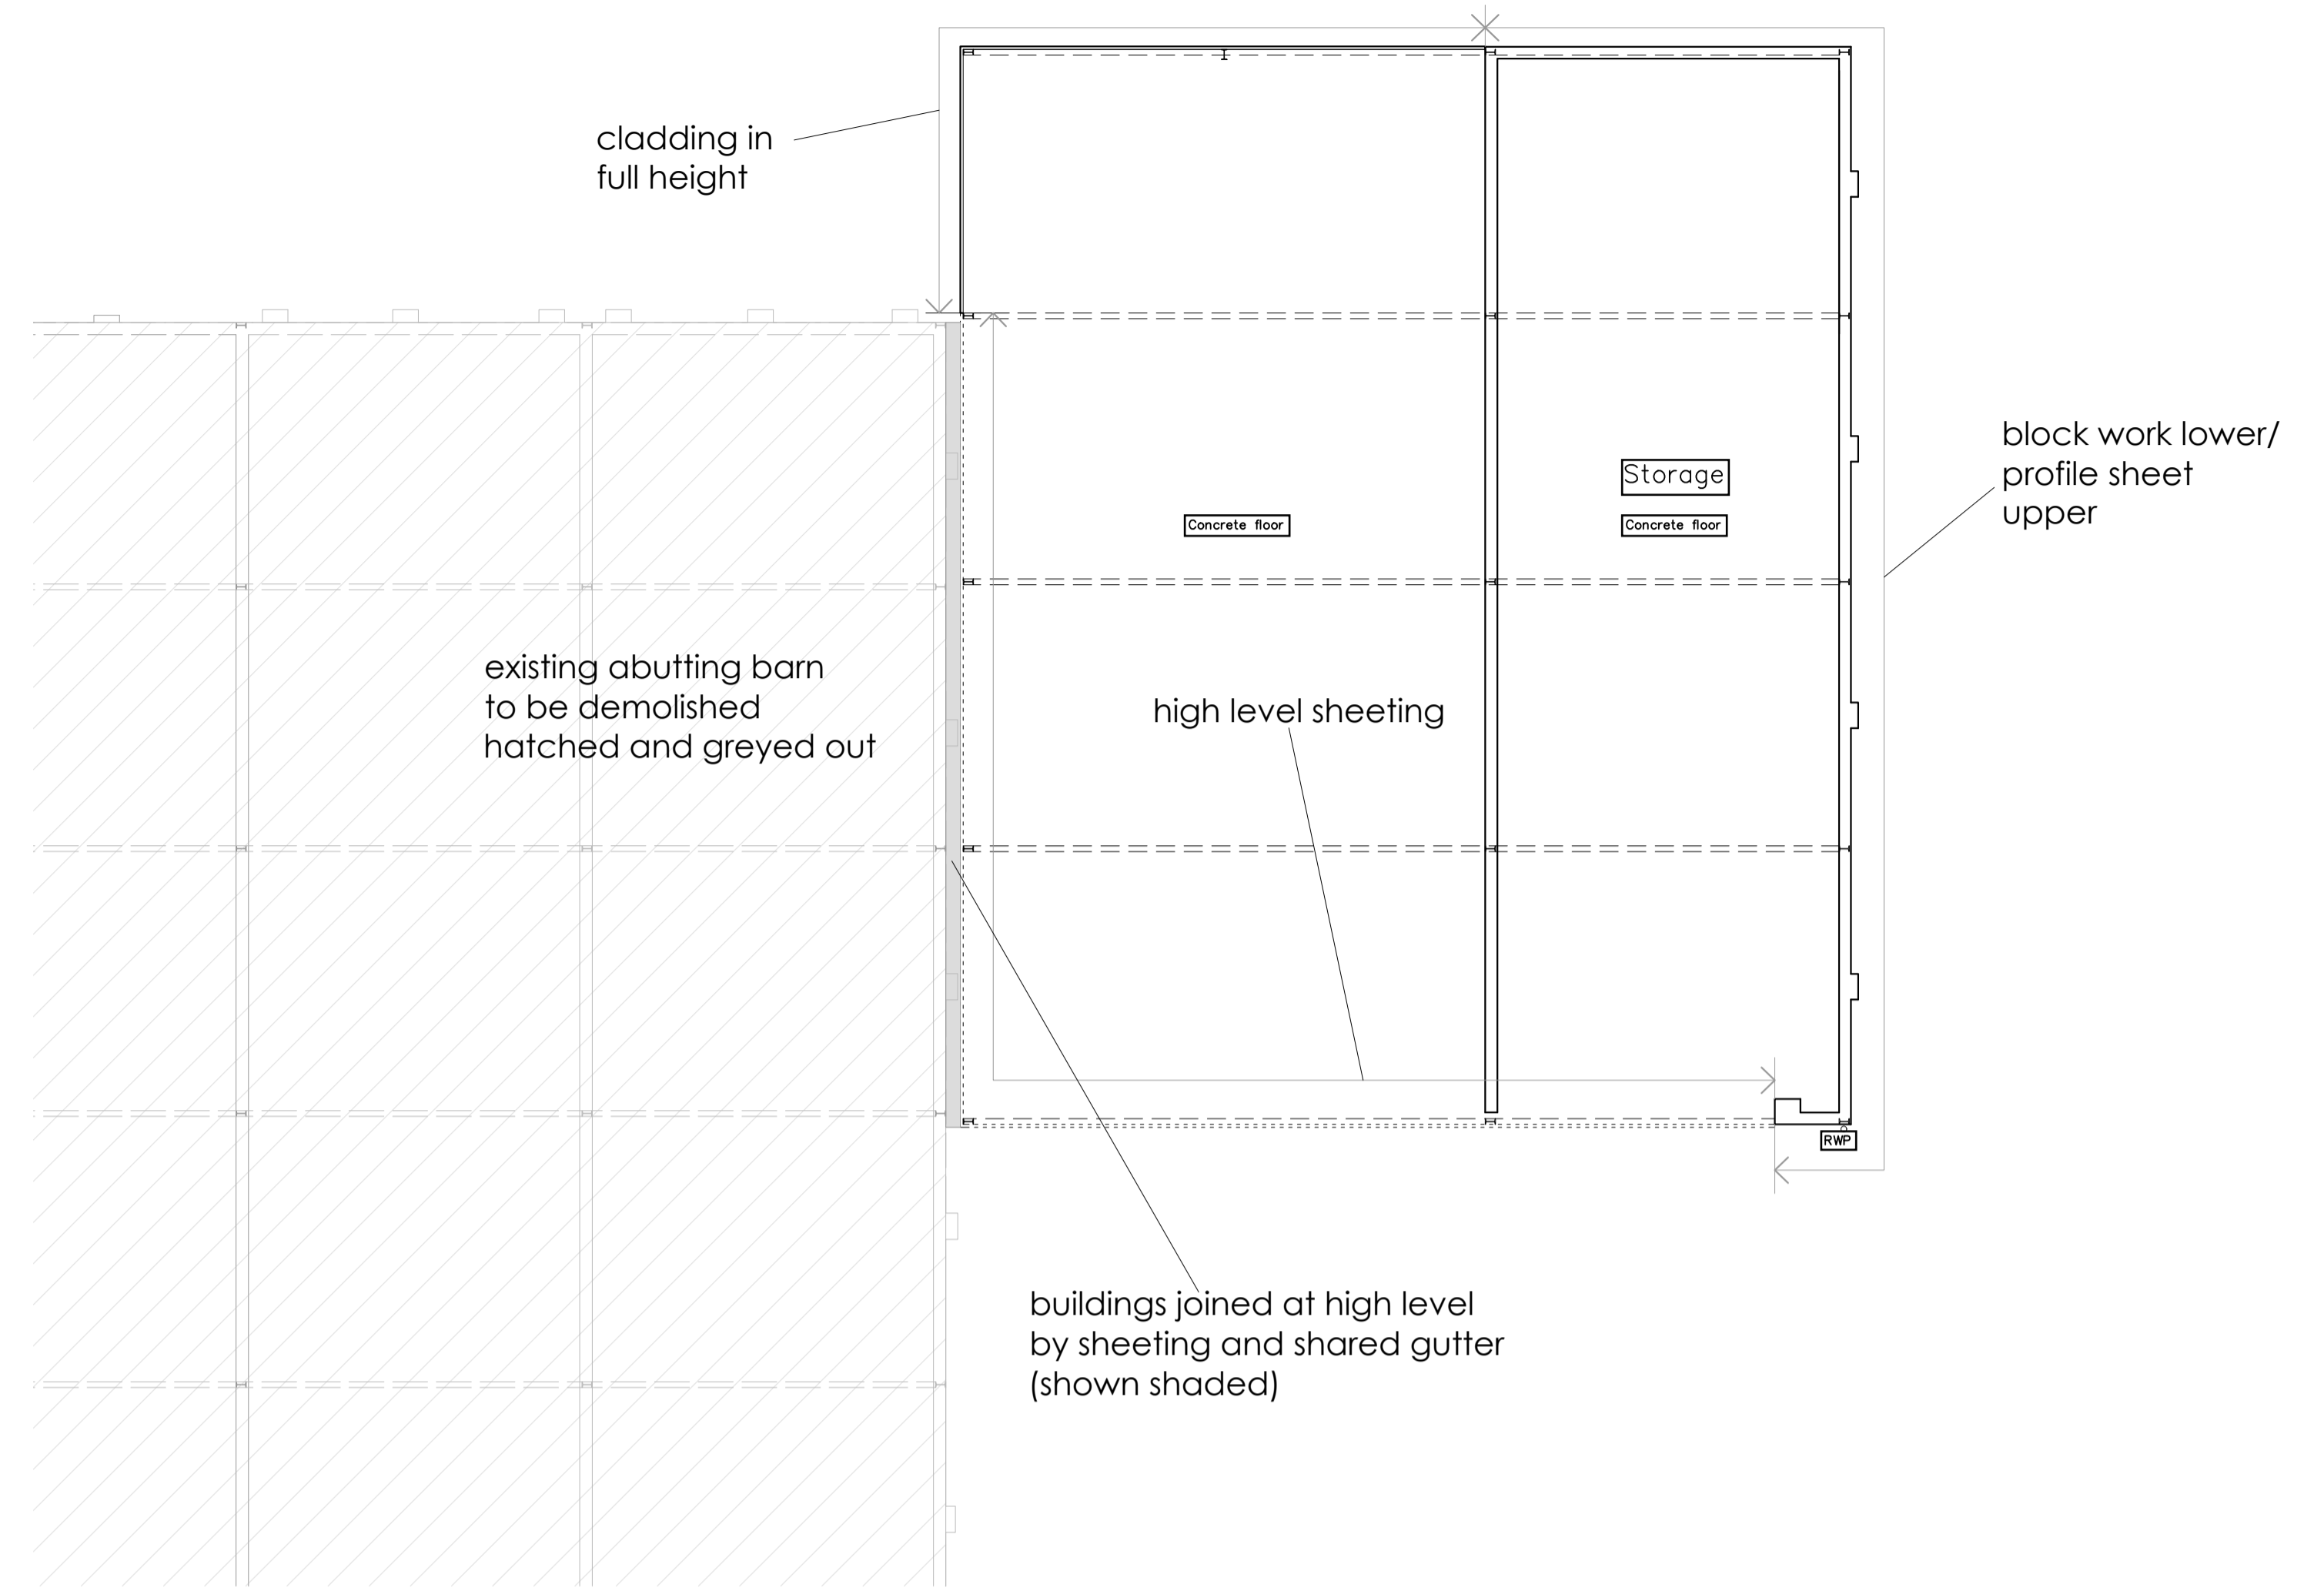


BLOCK PLAN (1:500@A1)

 


EXISTING FLOOR PLAN (1:100@A1)

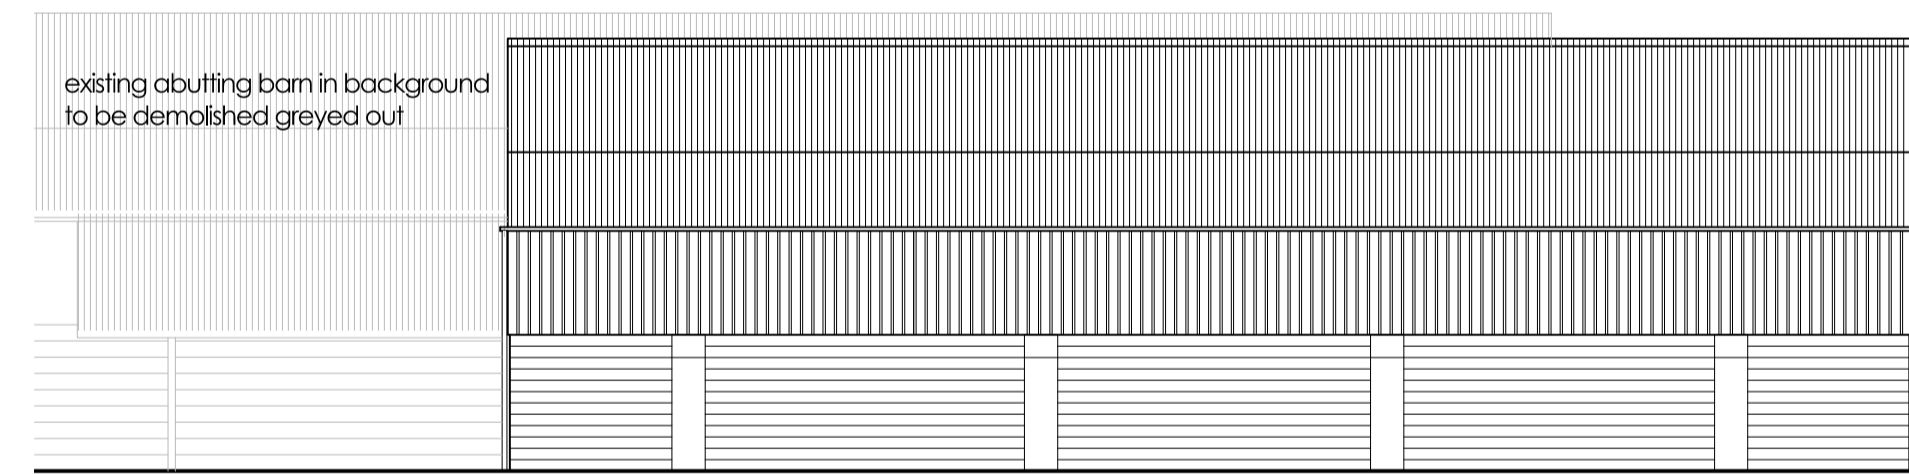 


EXISTING WEST ELEVATION (1:100@A1)

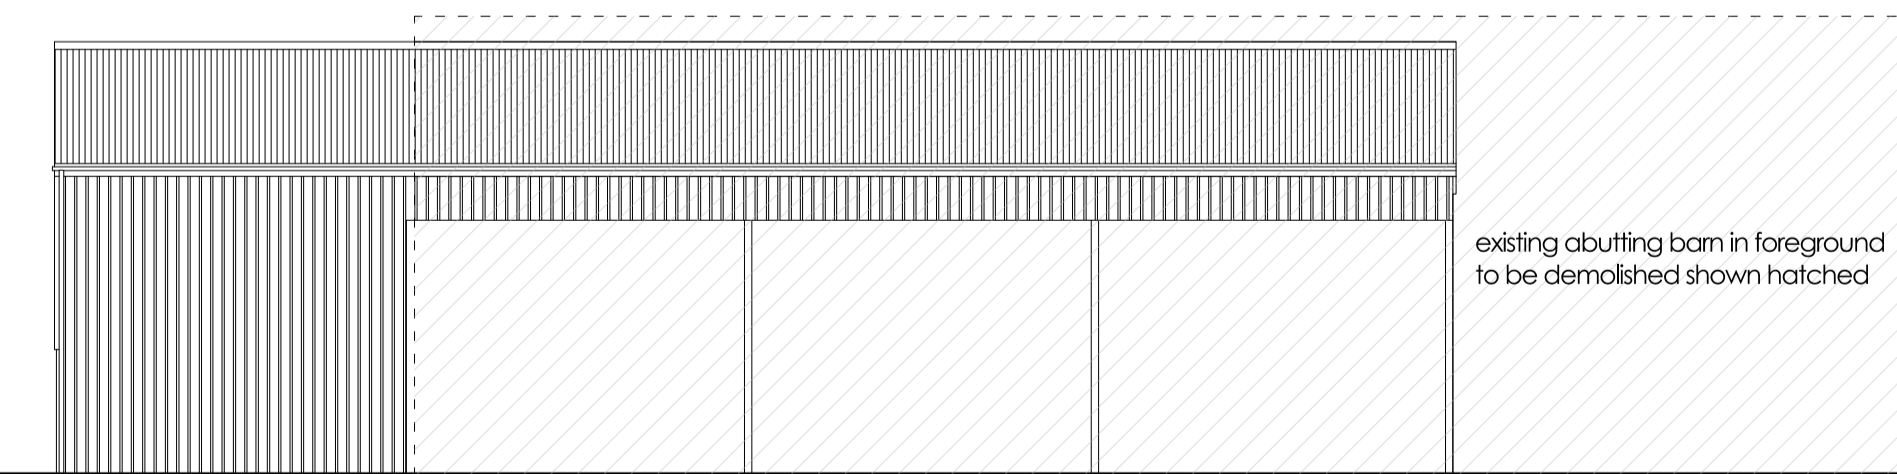

EXISTING EAST ELEVATION (1:100@A1)

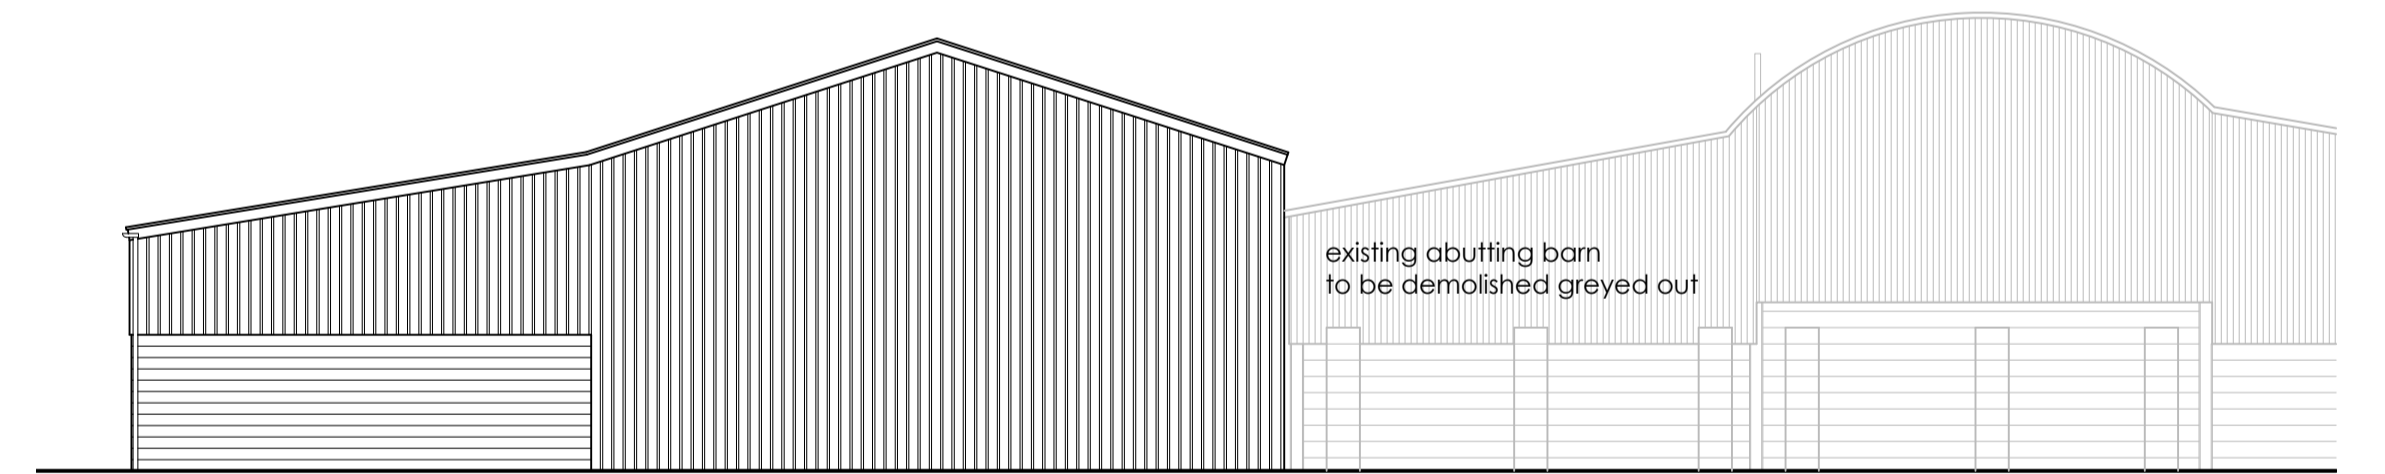

EXISTING SOUTH ELEVATION (1:100@A1)

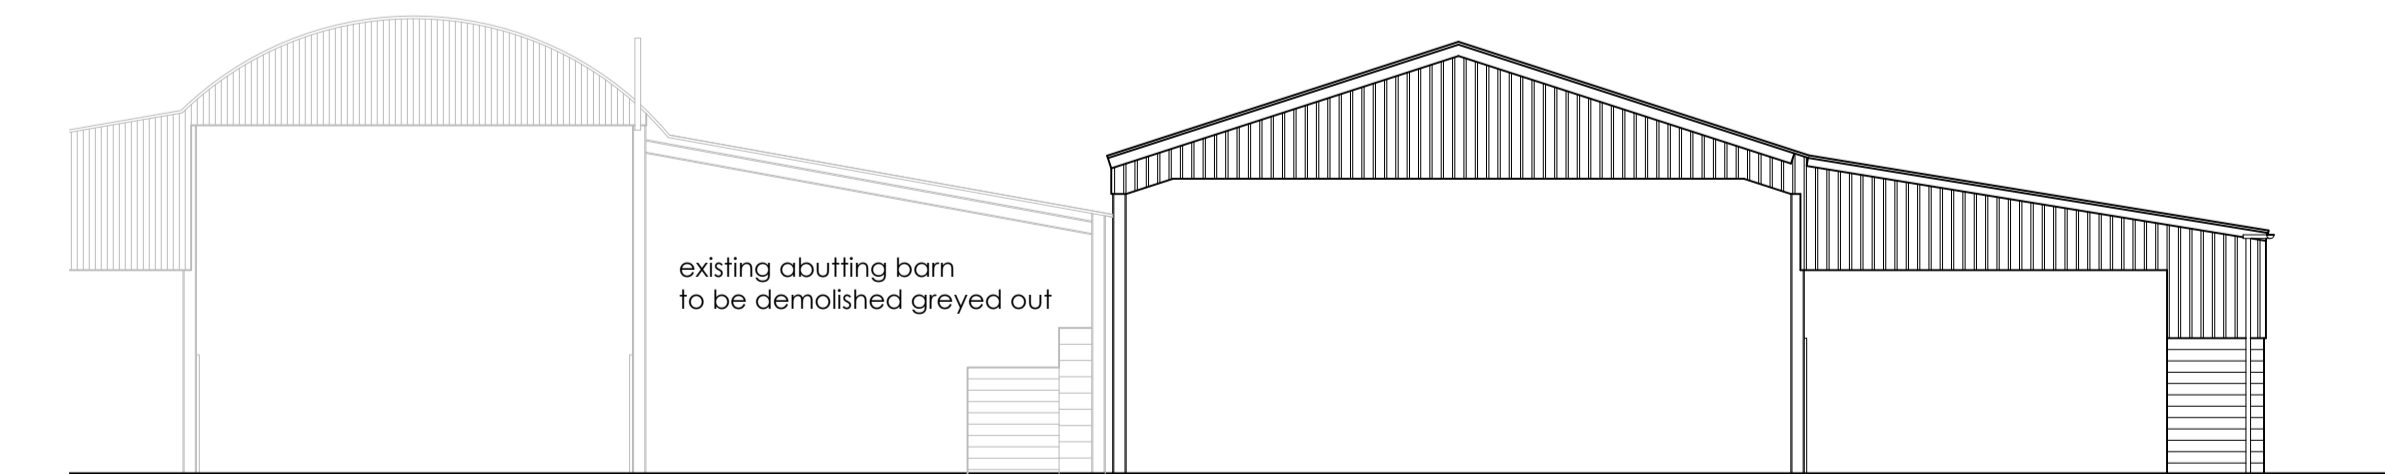

EXISTING NORTH ELEVATION (1:100@A1)

Applicant: Mr Mark Knight
 Project: Proposed Change Of Use Of Agricultural Building
 To Residential Dwelling
 Address: Court Farm, West Woodlands, Frome, Somerset
 Drawing no: 2022/KNIGHTM/01
 Date: November 2022