


NOTES

- PHOTOVOLTAIC SOLAR PANELS ARE 1666mm (HIGH) x 1000 (WIDE) x 50mm (DEEP)
- THE PROPOSED WORKS WILL NOT RESULT IN ANY SIGNIFICANT LOSS OR HARM TO ANY HISTORIC FABRIC.
- THE PROPOSED WORKS WILL NOT ADVERSELY AFFECT THE CHARACTER OR APPEARANCE OF THE BUILDING
- THE PROPOSED WORKS WILL NOT HAVE AN ADVERSE IMPACT ON THE SETTING AND APPEARANCE OF THE AREA OR BUILDINGS
- THE PROPOSALS CAN BE CONSIDERED AS TOTALLY REVERSIBLE AND SHOULD BE CONSIDERED TO FACILITATE THE CONTINUED SUSTAINABLE USE OF THE BUILDING
- THE DEVELOPMENT SHOULD BE CONSIDERED GENERALLY IN ACCORDANCE WITH THE DEVELOPMENT PLAN AND PARTICULARLY THE FOLLOWING POLICIES:  
SUSTAINABLE DESIGN IN BUILT ENVIRONMENT  
RENEWABLE ENERGY GENERATION  
EXTENSIONS AND ALTERATIONS TO DWELLINGS WITHIN FRAMEWORKS  
DEVELOPMENT IN THE CONSERVATION AREA  
RENEWABLE ENERGY

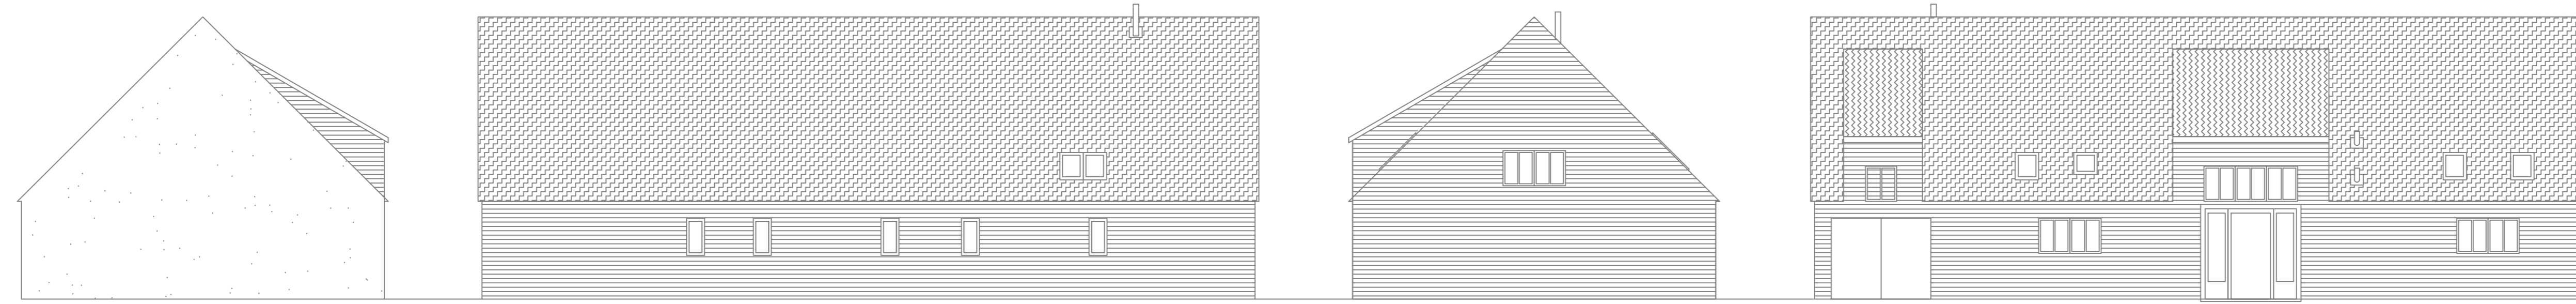


EXISTING EAST ELEVATION

EXISTING SOUTH ELEVATION


EXISTING WEST ELEVATION

EXISTING NORTH ELEVATION

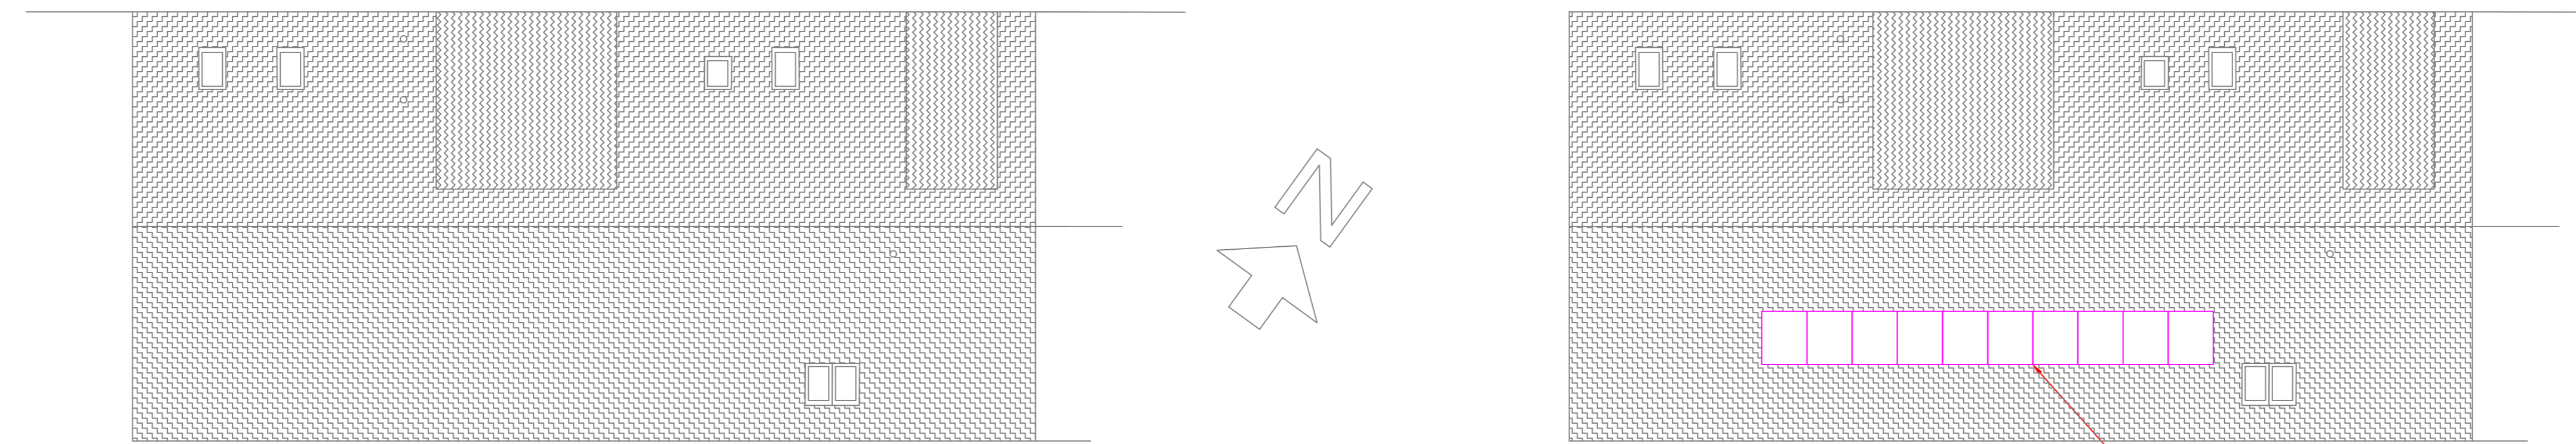

EXISTING PLAN VIEW

PROPOSED PLAN VIEW

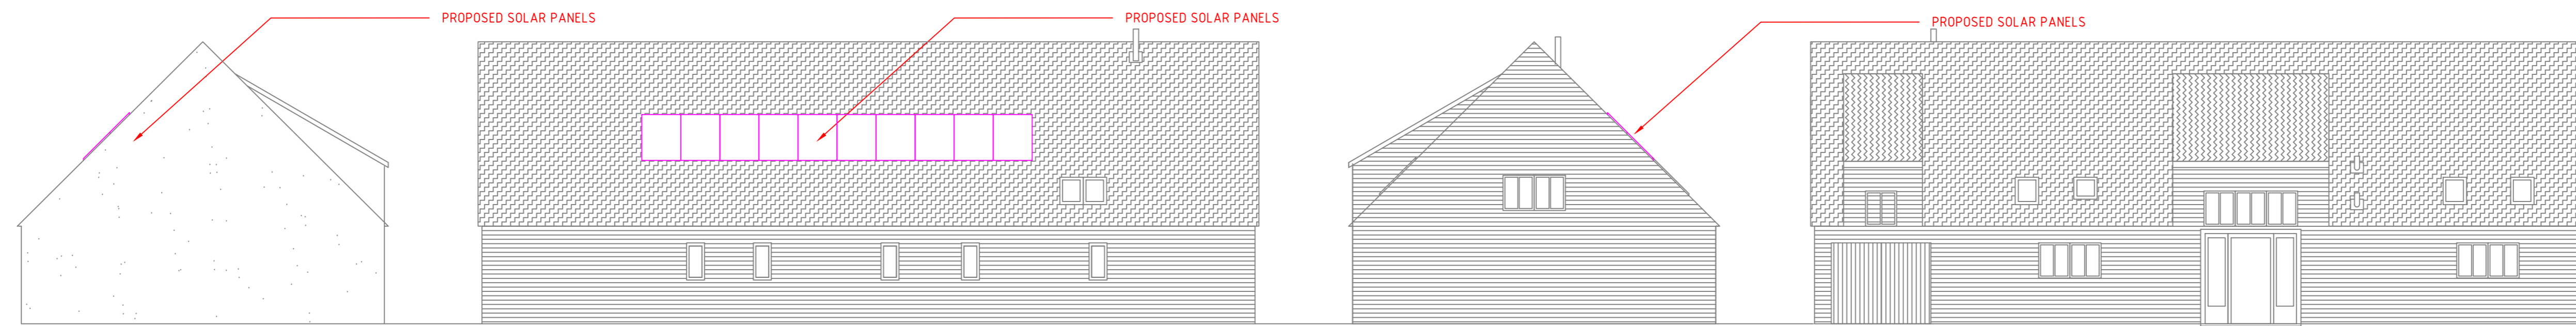


PROPOSED EAST ELEVATION

PROPOSED SOUTH ELEVATION

PROPOSED WEST ELEVATION


PROPOSED NORTH ELEVATION

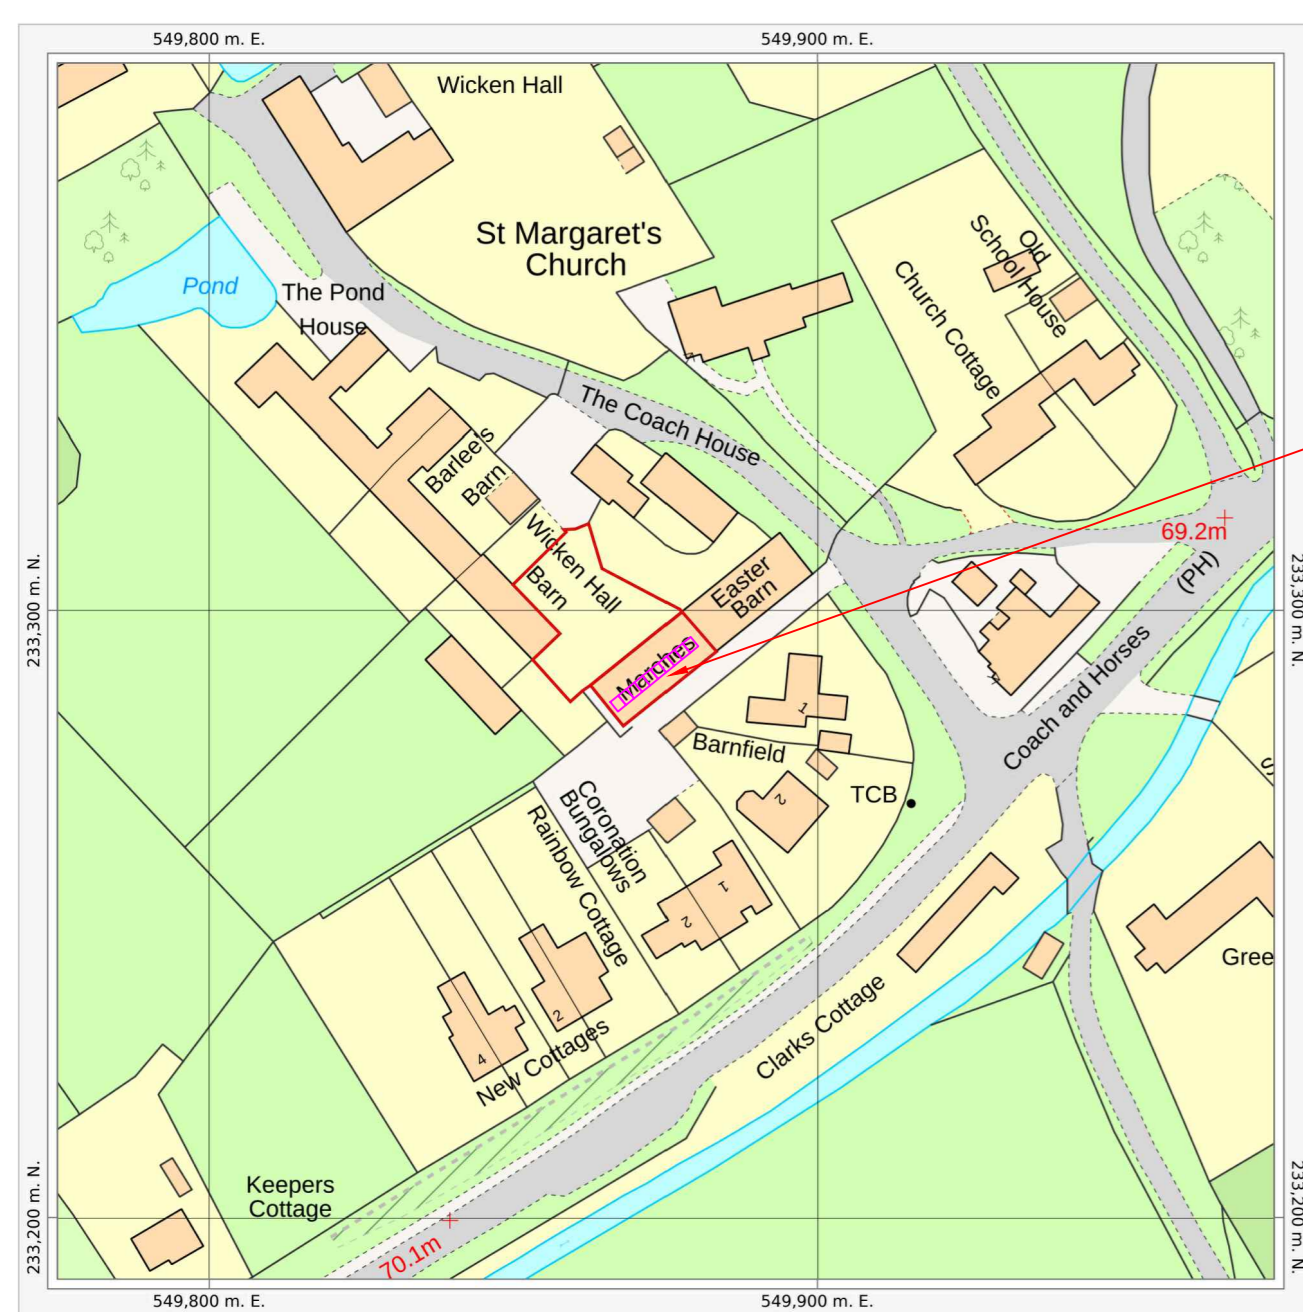


PROPOSED LOCATION OF SOLAR PANELS



AERIAL VIEW

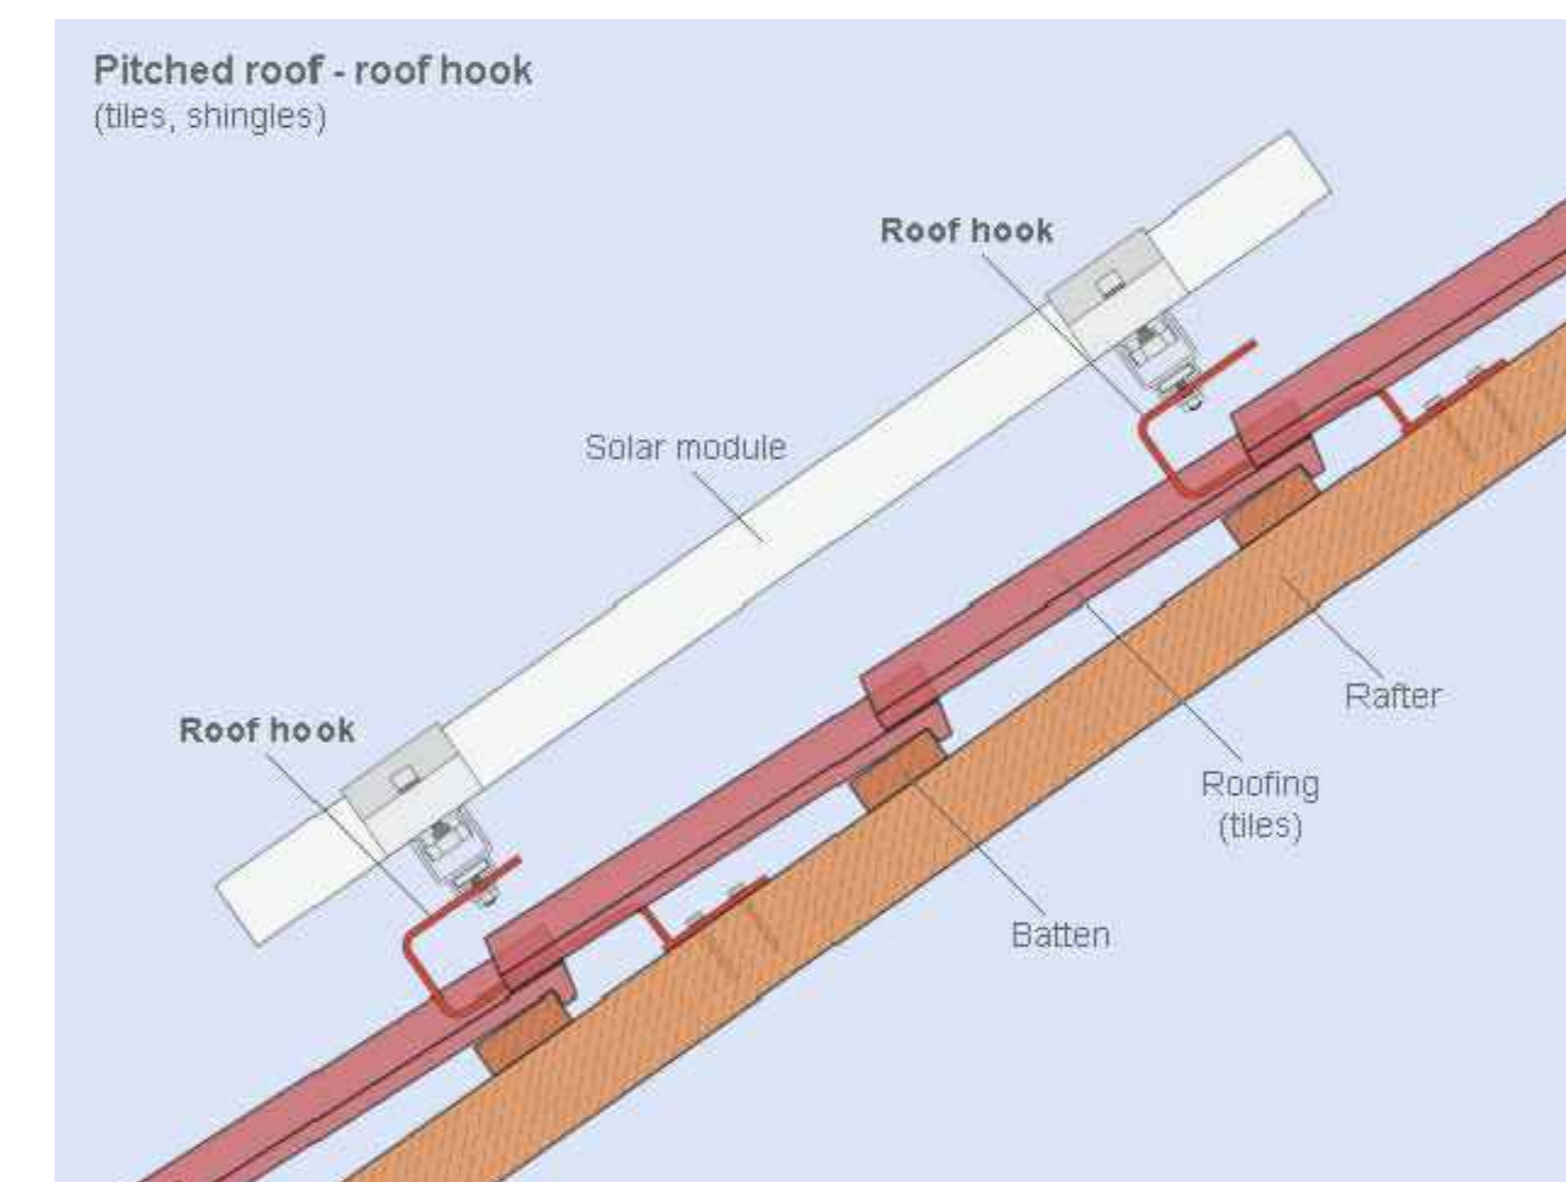

PV PANEL FIXING DETAIL  
NTS SCALE

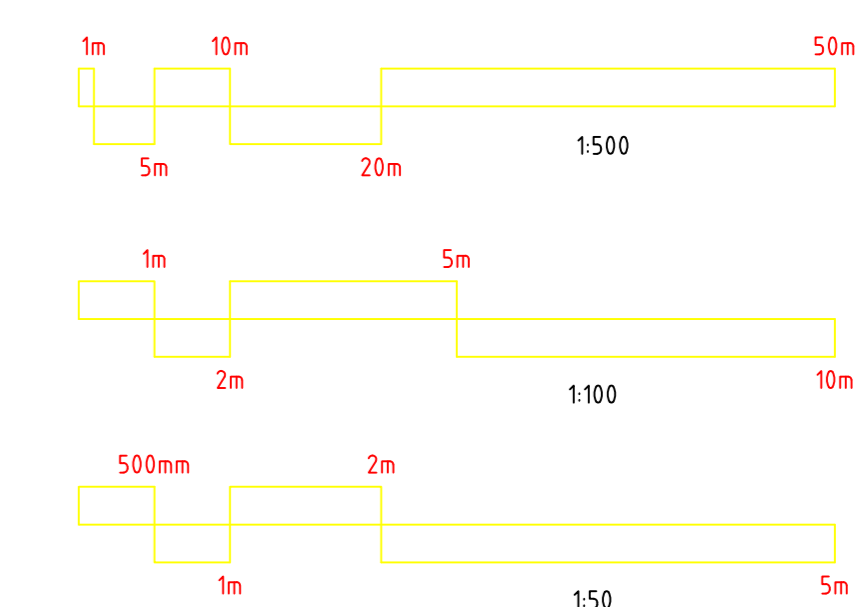

PLANNING

rev	desc	description	rev	date
A	•	REVISED OS MAP	SB	24/05/2023
-	•	PROPOSED PV PANEL INSTALLATION	SB	18/05/2023

PHOTOVOLTAIC

t: 07739 446 500 e: Planning@skytine-solar.co.uk  
f: 01277 372 063 w: www.skytime-solar.co.uk

Project  
Taylor  
The Marches, Wicken Bonhunt  
Saffron Walden, Essex CB11 3UG  
Title  
Existing & Proposed  
Layout for Photovoltaic  
Solar Panels

Client  
PEAK ENERGY  
Architect  
SELECT INTEGRATED BUSINESS LTD

Project No.	File Name	Date	Technology	Scale
PV-2320	PEAK-PV-2320	18/05/2023	PV	1:100@A0

Drawing No.	Rev	Revision
PV-2320-0072-0001	1	A

Date of Production: May 24th, 2023  
© Crown copyright and database rights 2023 Ordnance Survey 0510003449.  
The representation of a road, track or path is no evidence of a right of way.  
The representation of features and lines is no evidence of a property boundary.  
Order Licence Reference: SP08080  
Ground Scale: 1:250  
Bottom Left: 549775 233190 Top Right: 549875 233190  
Center: 549825 233190 Area: 300m x 200m  
THE MARCHES, WICKEN BONHUNT,  
SAFFRON WALDEN, CB11 3UG



SITE LOCATION SHOWING PROPERTY  
SCALE 1:1250