



SCALE 1 : 500

B L O C K P L A N

 

MAIN SCALE 1 : 500 @ A3

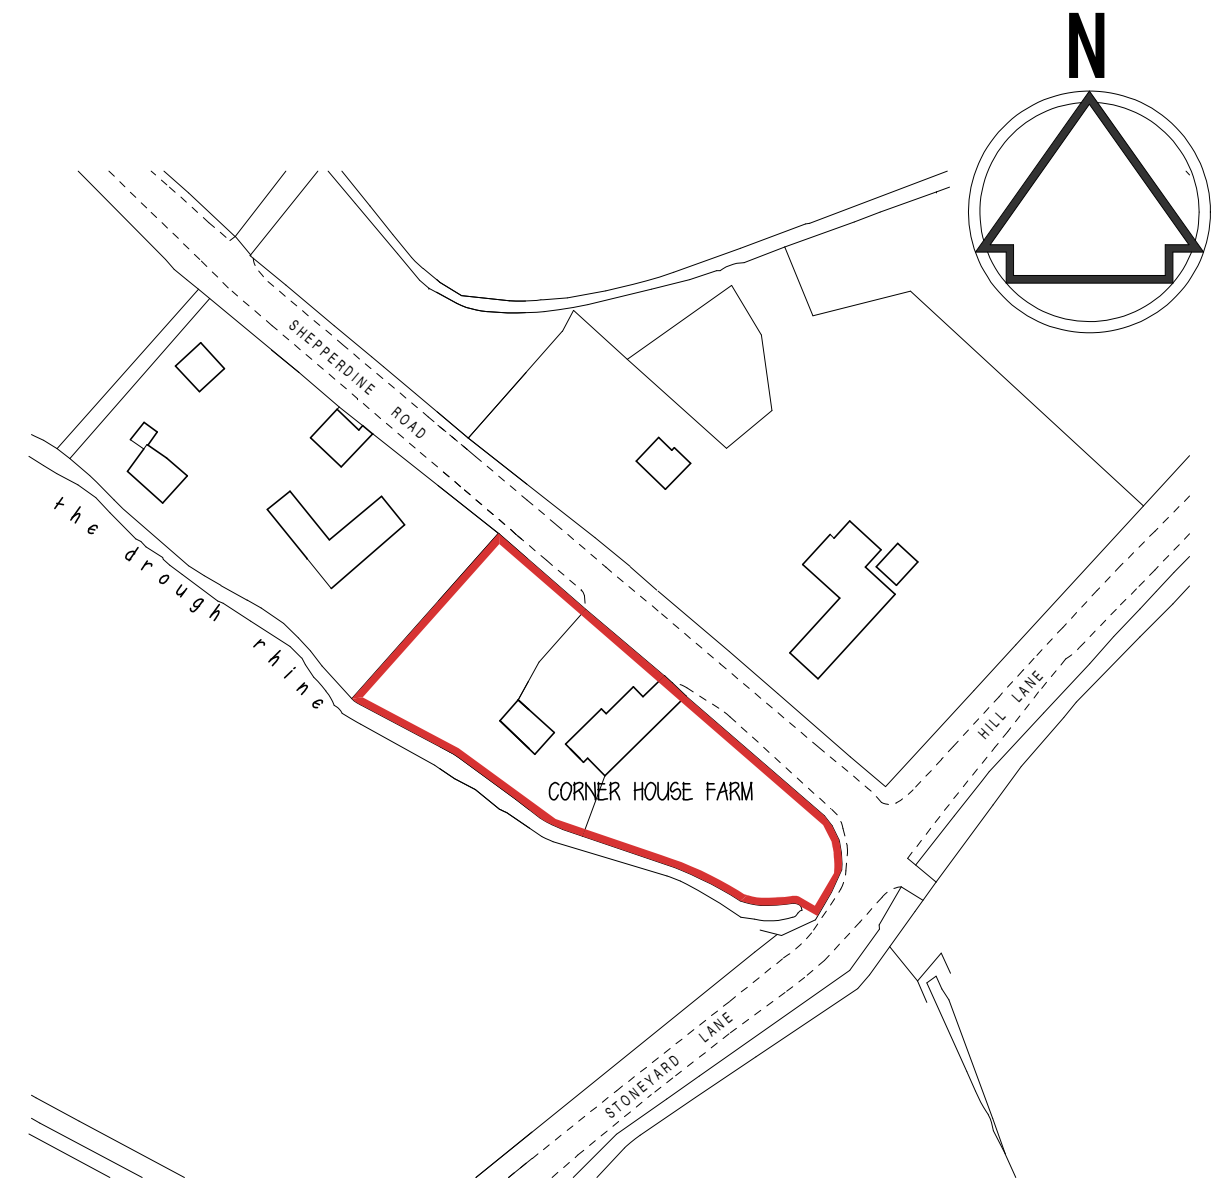

SCALE 1 : 1250

L O C A T I O N P L A N

THIS DRAWING TO BE READ IN CONJUNCTION WITH THE FOLLOWING DRAWING NUMBERS

- 95.594-1A BLOCK AND LOCATION PLANS
- 95.594-5 EXISTING GROUND AND FIRST FLOOR PLANS
- 95.594-6 EXISTING NORTH WESTERN AND NORTH EASTERN ELEVATIONS
- 95.594-7 EXISTING SOUTH WESTERN AND SOUTH EASTERN ELEVATIONS
- 95.594-12 PROPOSED FLOOR PLANS
- 95.594-13 PROPOSED NORTH EASTERN AND NORTH WESTERN ELEVATIONS
- 95.594-14 PROPOSED SOUTH EASTERN AND SOUTH WESTERN ELEVATIONS
- 95.504-14 SITE SURVEY

Rev A March 2023 - Site Layout updated

**PROPOSED ANNEXE TO CORNER HOUSE FARM, OLDBURY NAITE, SOUTH GLOUCESTERSHIRE BRISTOL BS35 1RJ**

**BLOCK AND LOCATION PLANS**

Scale : 1:500 and 1:1250

Date : April 2023

Drawn by : CDC

**Calcutt Design Associates**

32 Squires Leaze, Thornbury,  
South Gloucestershire, Bristol BS35 1TF  
Telephone : 01454 418532  
e-mail : chriscalcutt@btinternet.com

Drawing Number : **95.594-11** Rev A