



Prior Approval Notice Issue

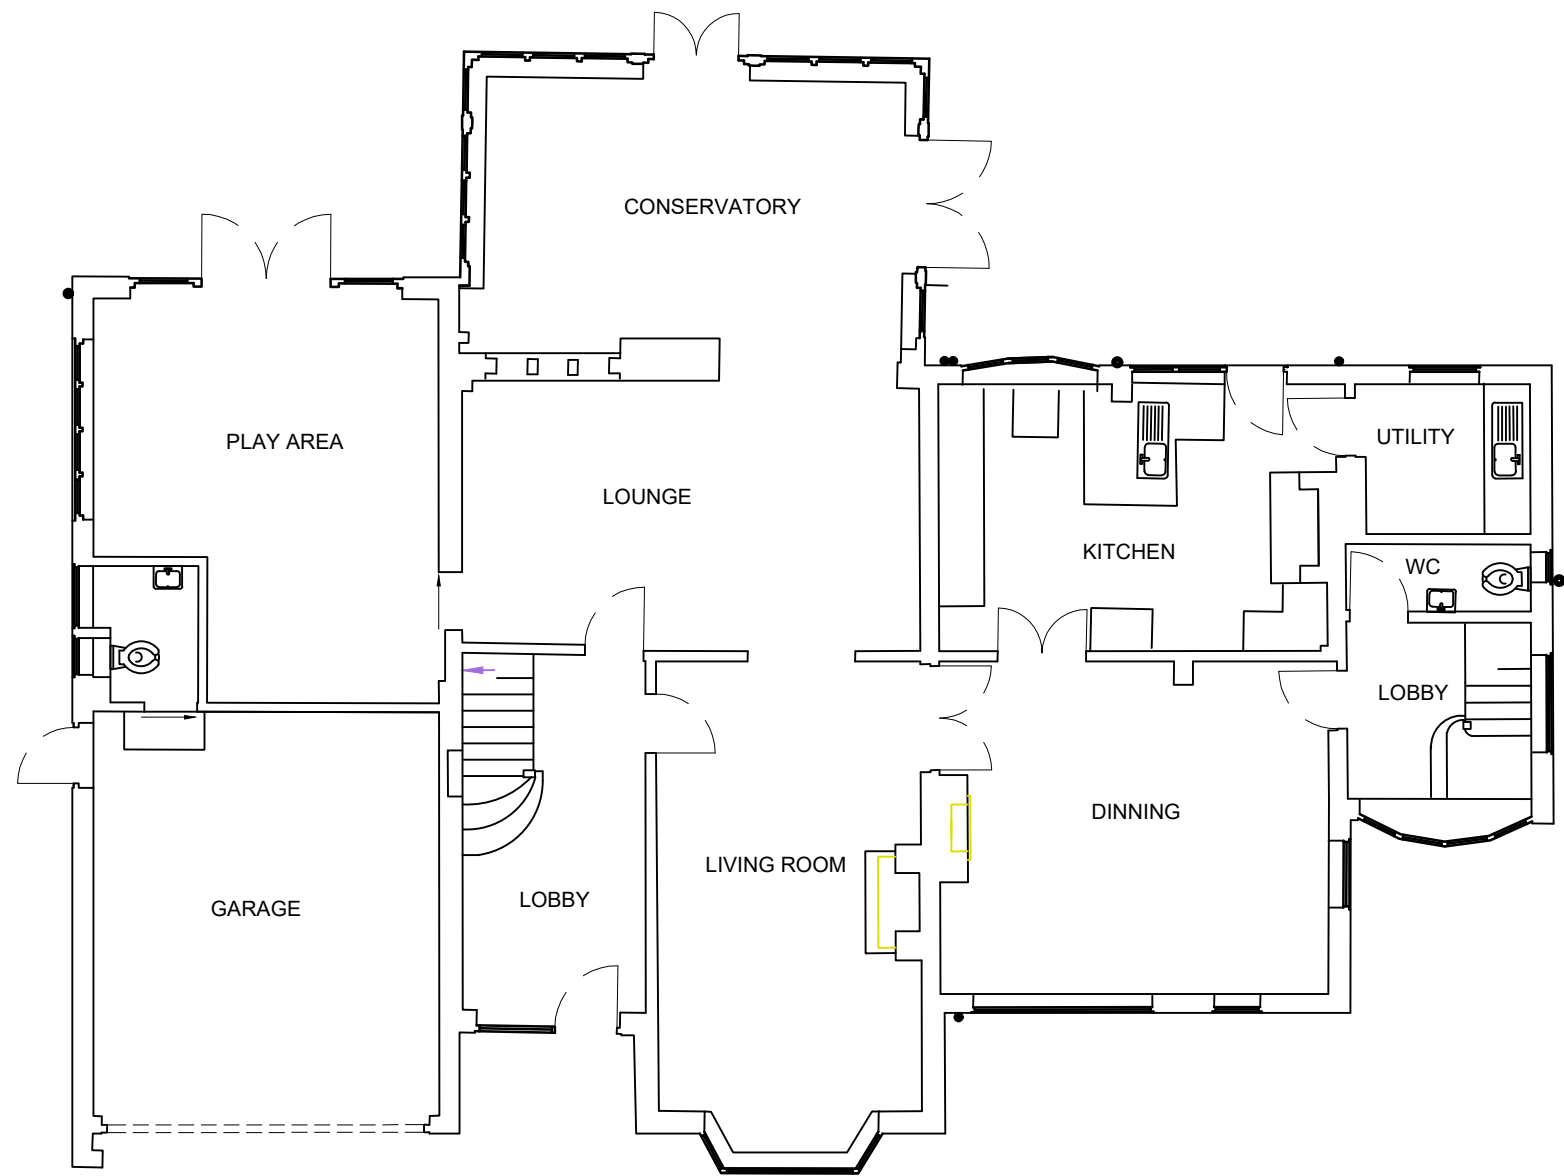

Existing Ground Floor Plan
1:100 @ A3

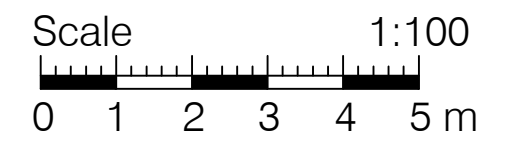

John Farquharson Partners Ltd
6 Hare Hall Lane,
Gidea Park,
Essex, RM2 6BD
Tel: 01708 75 00 11
E.Mail: admin@jfpengineers.co.uk



Job Title
**PROPOSED REAR EXTENSION AT
51 Billericay Road, Herongate, Brentwood
CM13 3PU**

Drawing Title
**Existing
Ground Floor Plan**

| | | | | |
|----------------------------------|----------------------------|--------------------|-------------|----------------|
| Job/Drawing No. 9417 / 02 | | | | |
| © | Scale As Shown at A3 | Date April-2023 | Drawn BS | Checked RSS |
| | | | | Revision - |