



Prior Approval Notice Issue

Proposed single story Rear Extension.
Max height 3m.

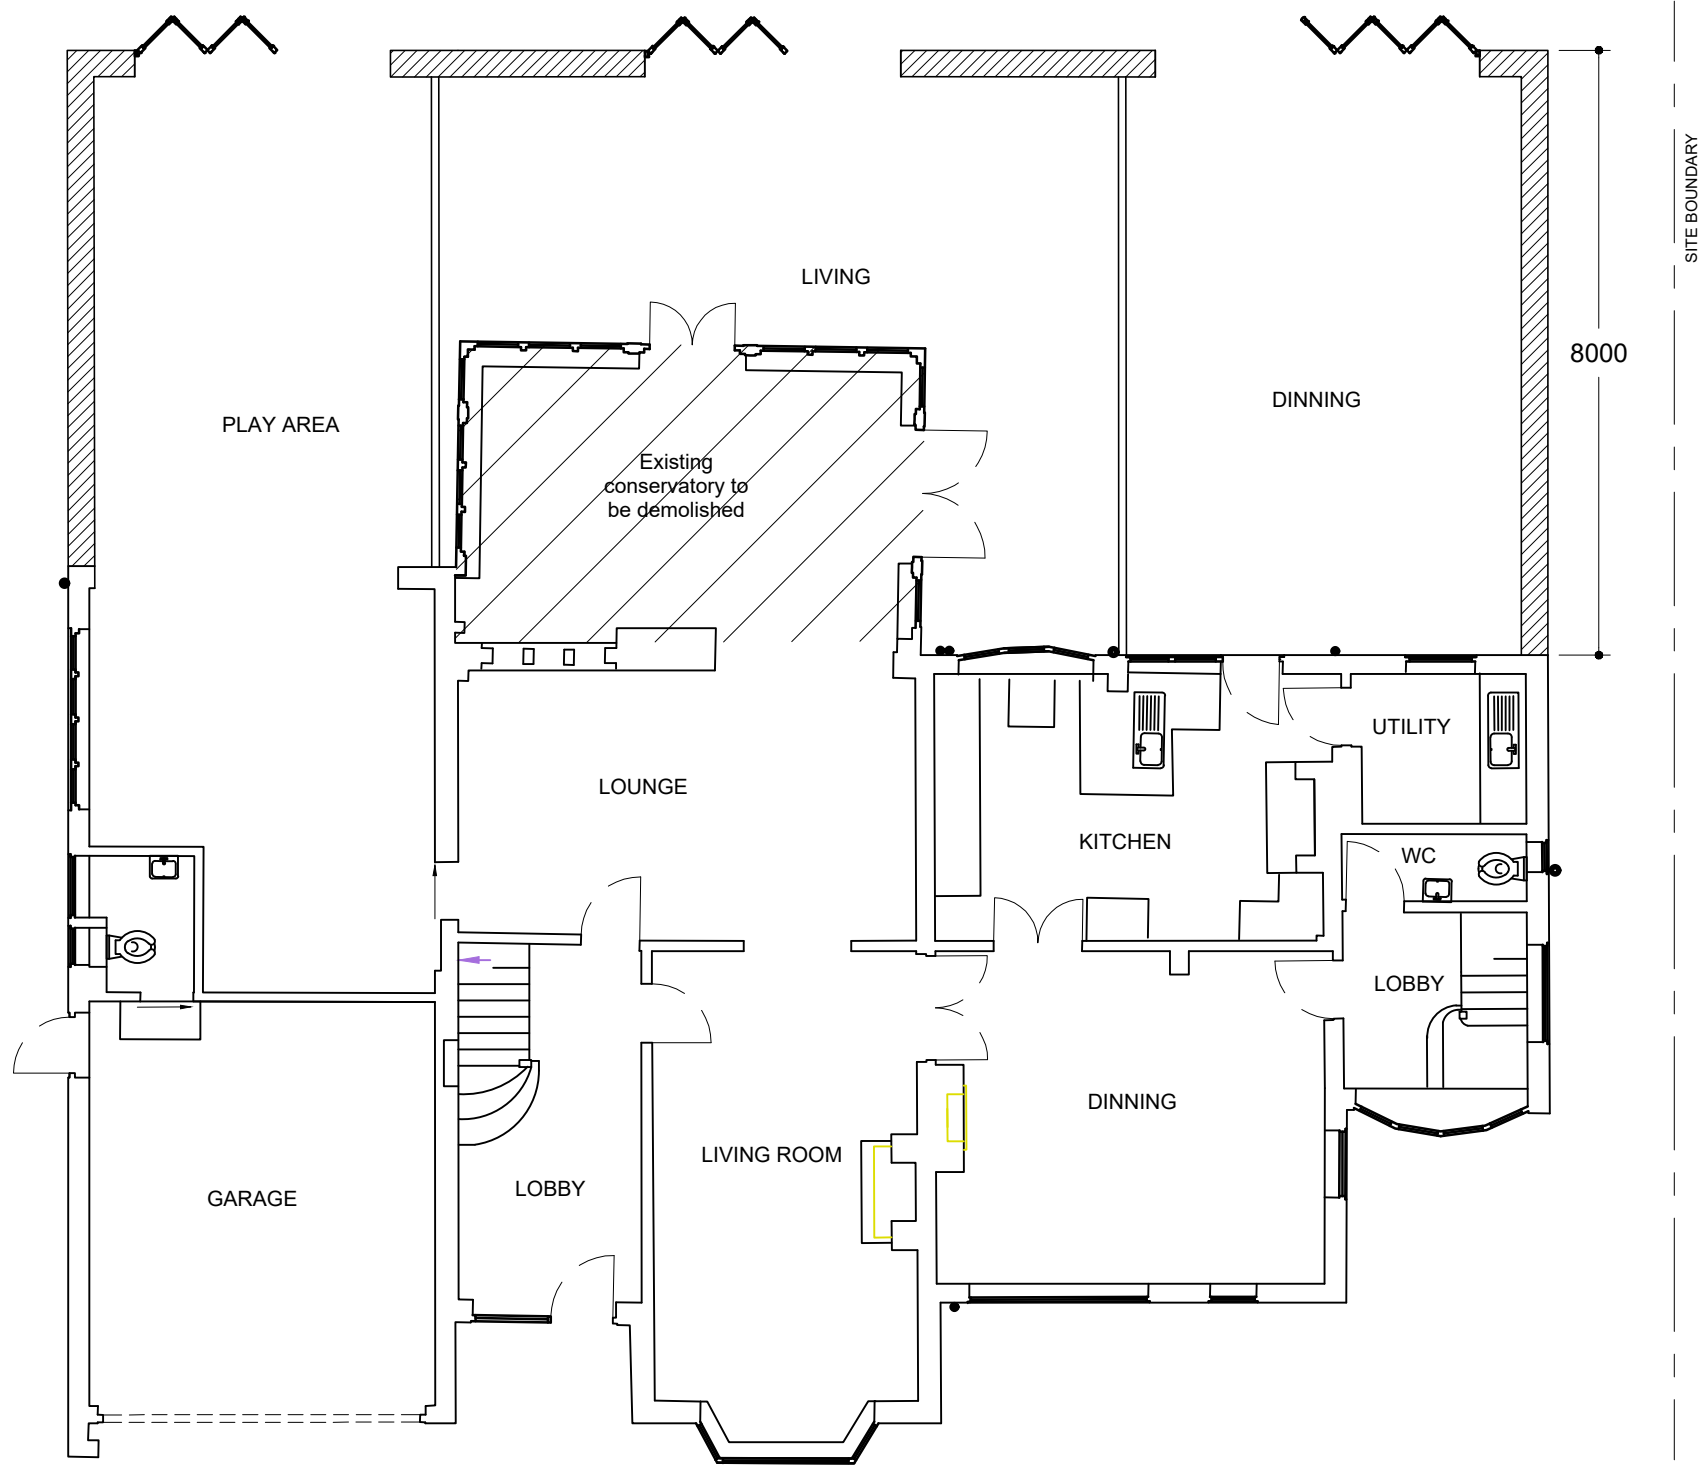

Proposed Ground Floor Plan
1:100 @ A3

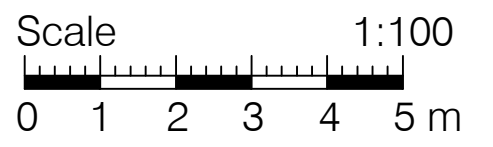

John Farquharson Partners Ltd
6 Hare Hall Lane,
Gidea Park,
Essex, RM2 6BD
Tel: 01708 75 00 11
E.Mail: admin@jfpengineers.co.uk



Job Title
**PROPOSED REAR EXTENSION AT
51 Billericay Road, Herongate, Brentwood
CM13 3PU**

Drawing Title
**Proposed
Ground Floor Plan**

Job/Drawing No. 9417 / 03				
©	Scale As Shown at A3	Date April-2023	Drawn BS	Checked RSS
				Revision A