



EXISTING GROUND FLOOR PLAN

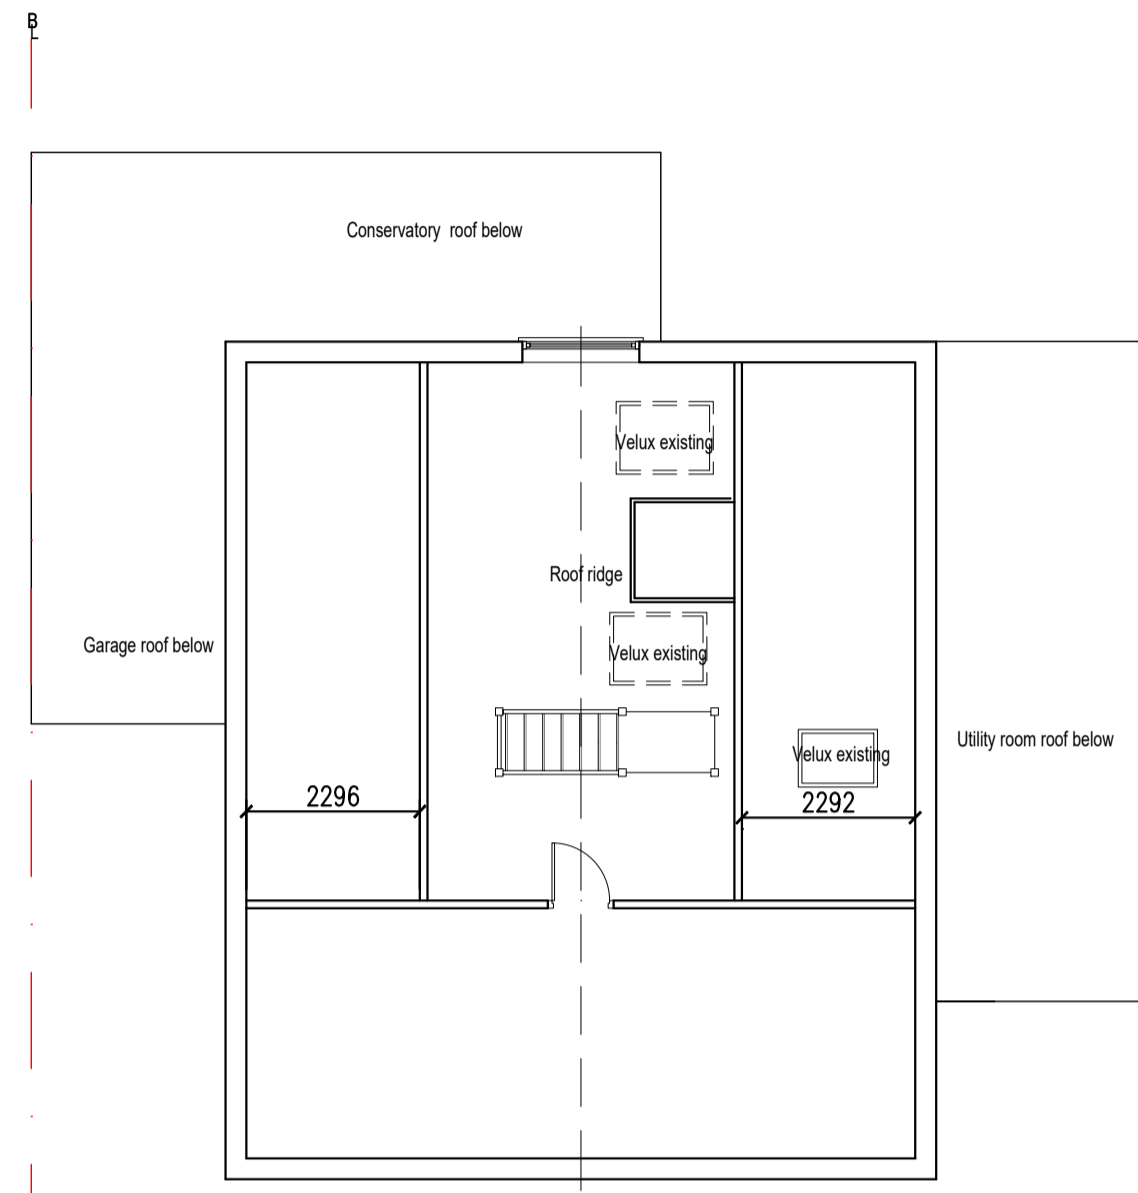

EXISTING LOFT GROUND FLOOR PLAN

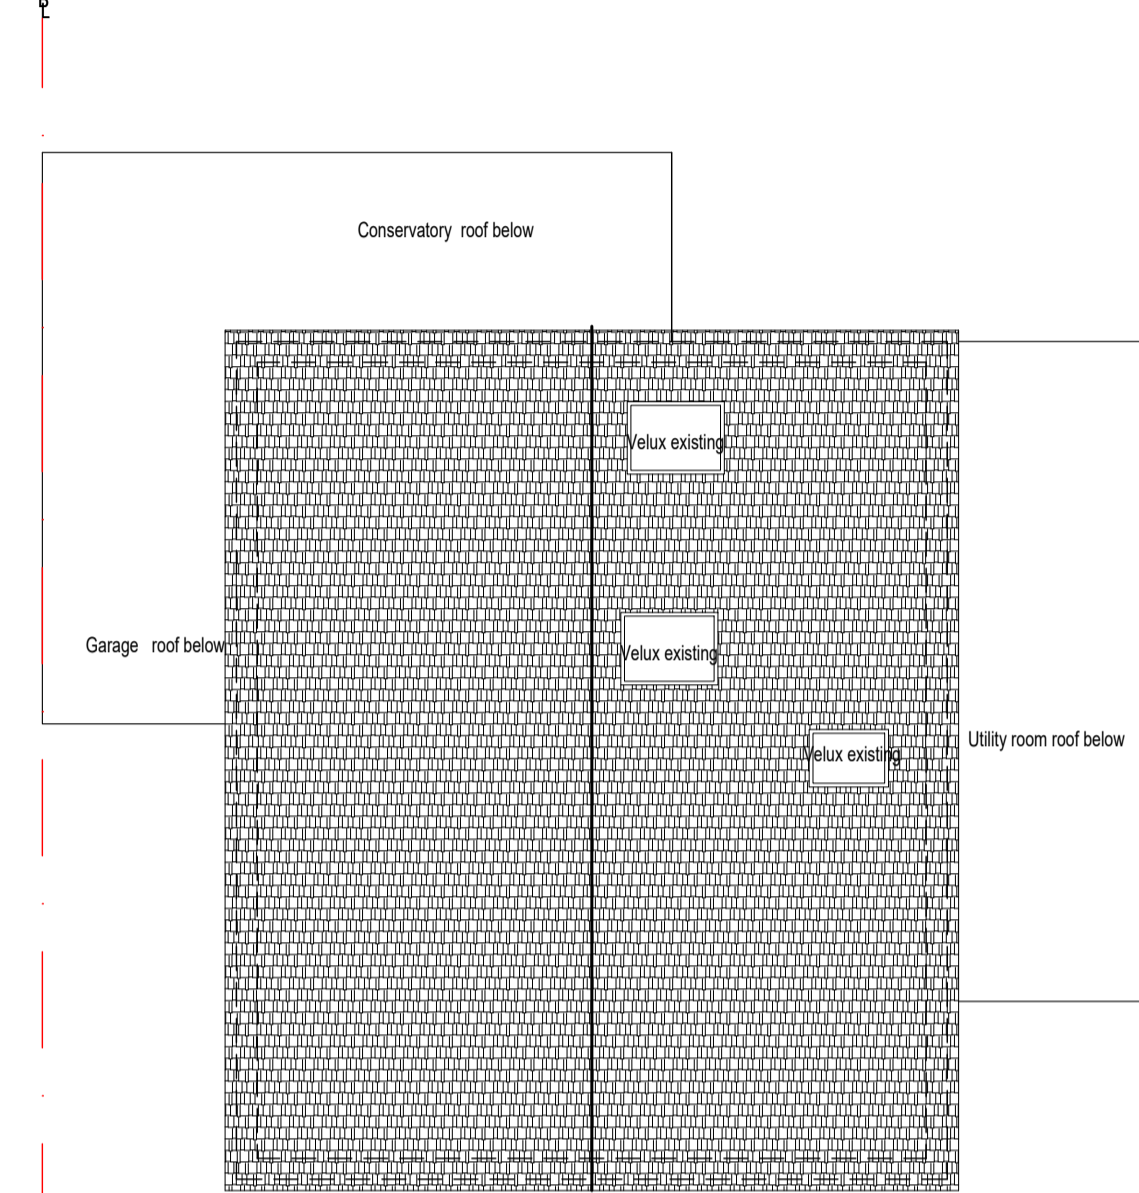


EXISTING ROOF PLAN




FRONT SIDE ELEVATION




REAR SIDE ELEVATION

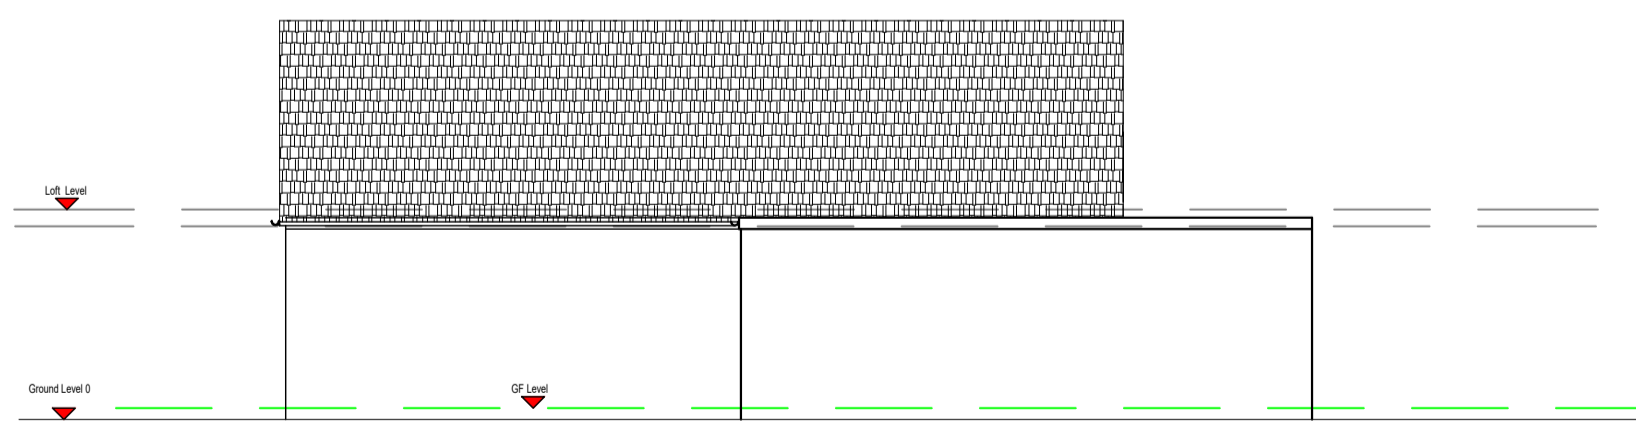

SIDE ELEVATION

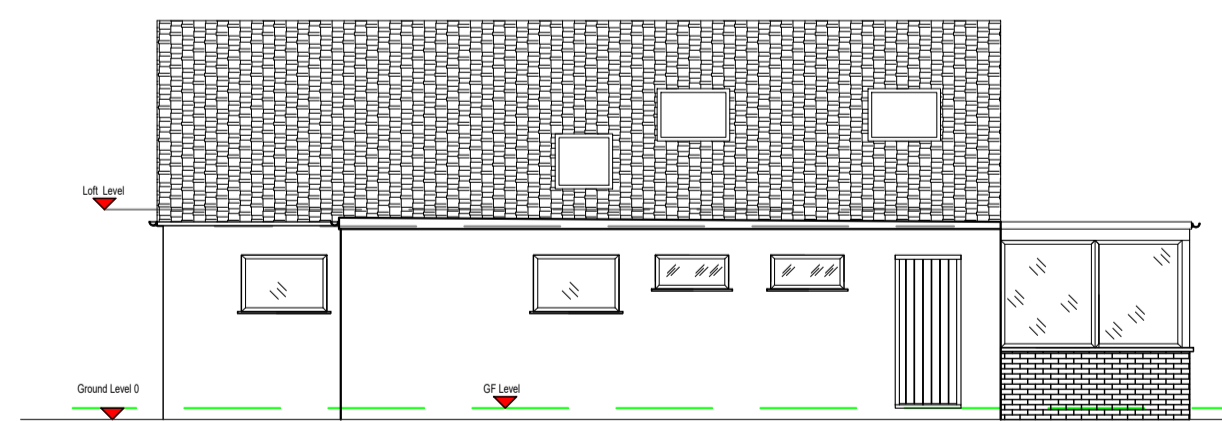

SIDE SIDE ELEVATION

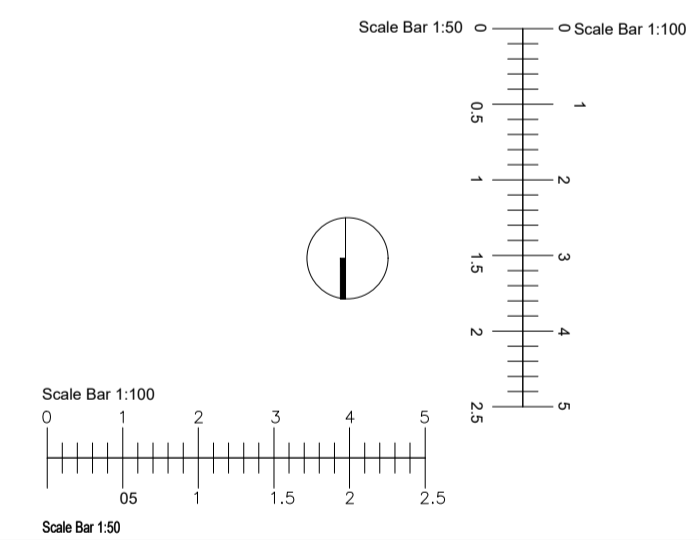

Rev	Date	Description

L.Abella Design
 Architectural Planning
 11 Parrotts Field, Hoddesdon
 EN11 0QX
 Mob : 07947560386
 E: leo_abella@outlook.com

Project
**64 North End,
 Meldreth
 Royston
 SG8 6NT**

Title
**EXISTING FLOOR PLAN AND
 EXISTING ELEVATIONS**

Scale:	1:100@A1	Drawn by L.A
Date	March 2023	Checked by L.A

Drawing No	Revision
040/PL/2023-A1-01	