




SOUTH ELEVATION

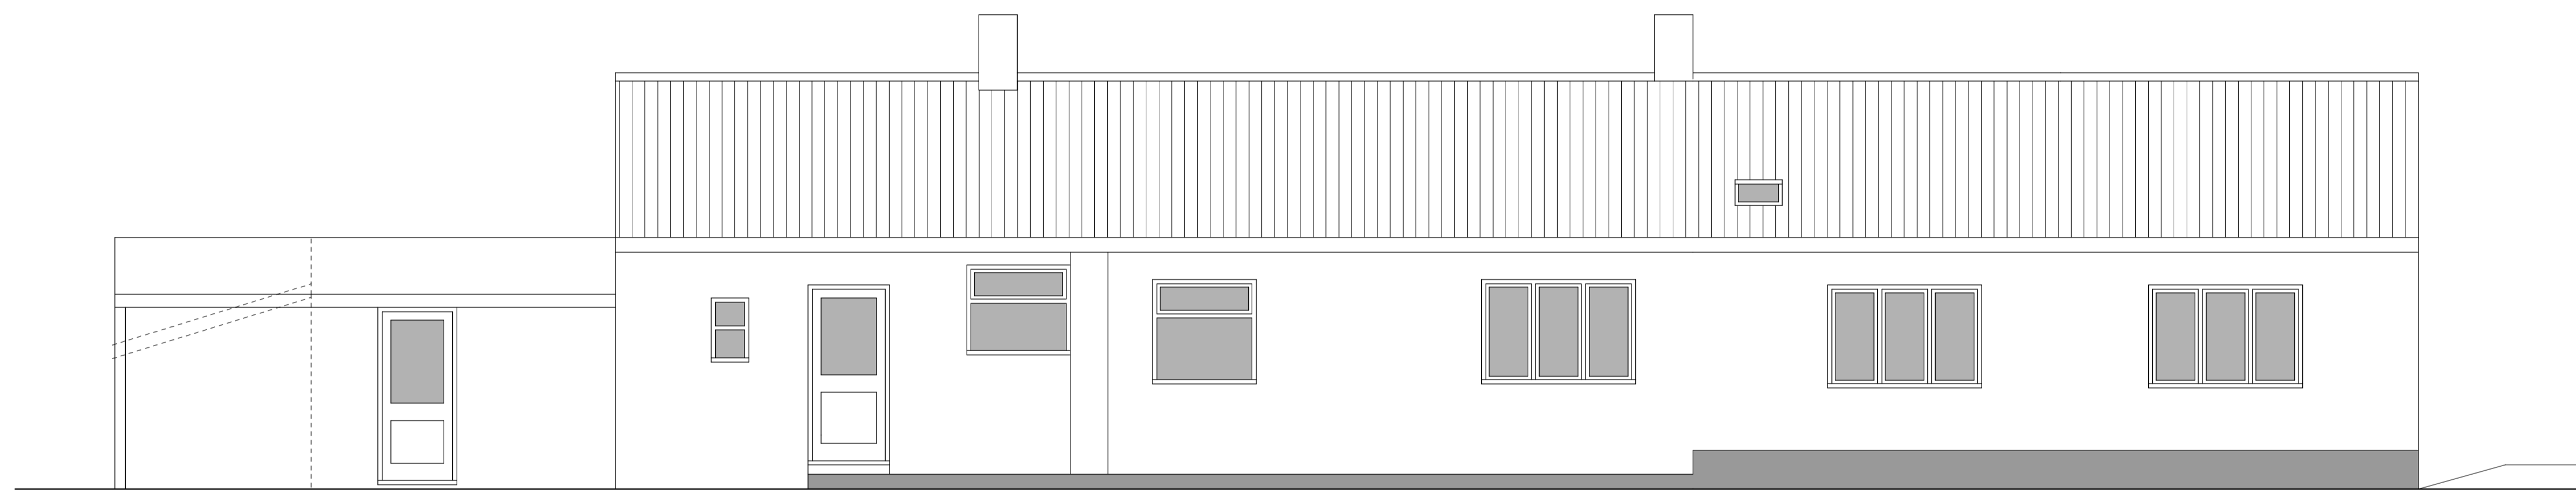

NORTH ELEVATION

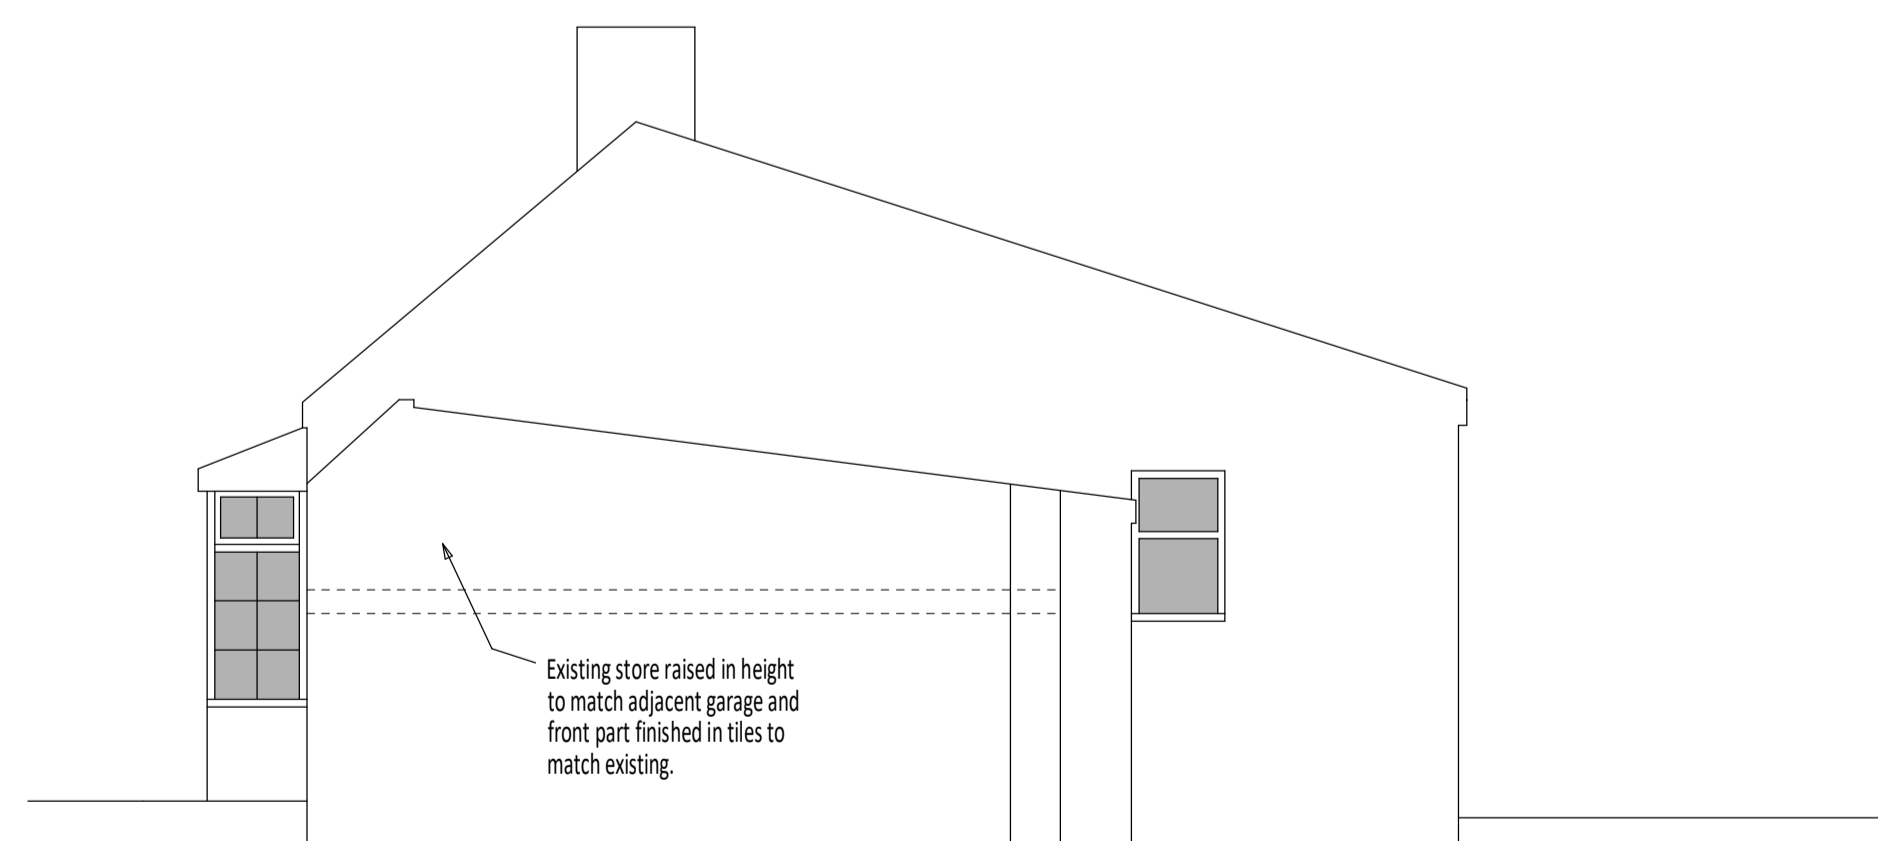


EAST ELEVATION

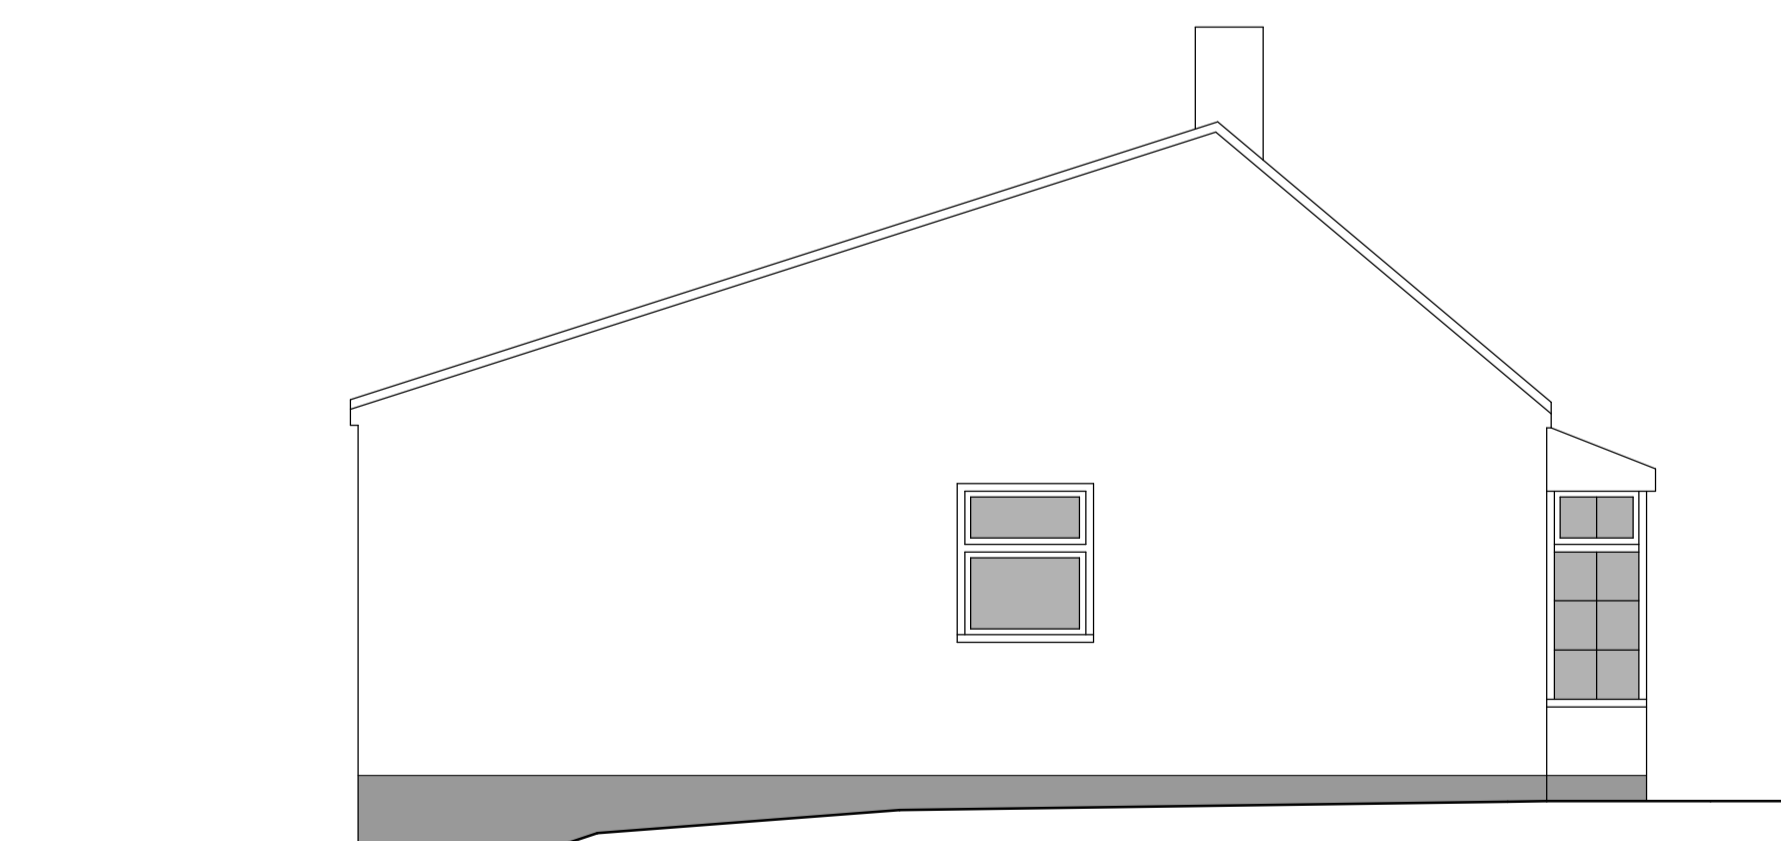

WEST ELEVATION

Original drawing created using DX2022 software. Original drawing size A1. Drawing scale 1:50.

 

PROPOSED EXTENSION & ALTERATIONS
ROSE BUNGALOW
HUBBARDS DROVE
HILGAY
PE38 0JZ

MIKE HASTINGS Building Design
58 Sluice Road, Denver,
Downham Market
Norfolk PE38 0DY
Tel: 01366 388715
e-mail: mail@mikehastings.co.uk

Orig.no.	February 2023	
14495A	May 2023	amended design window added in north elevation