




SOUTH ELEVATION

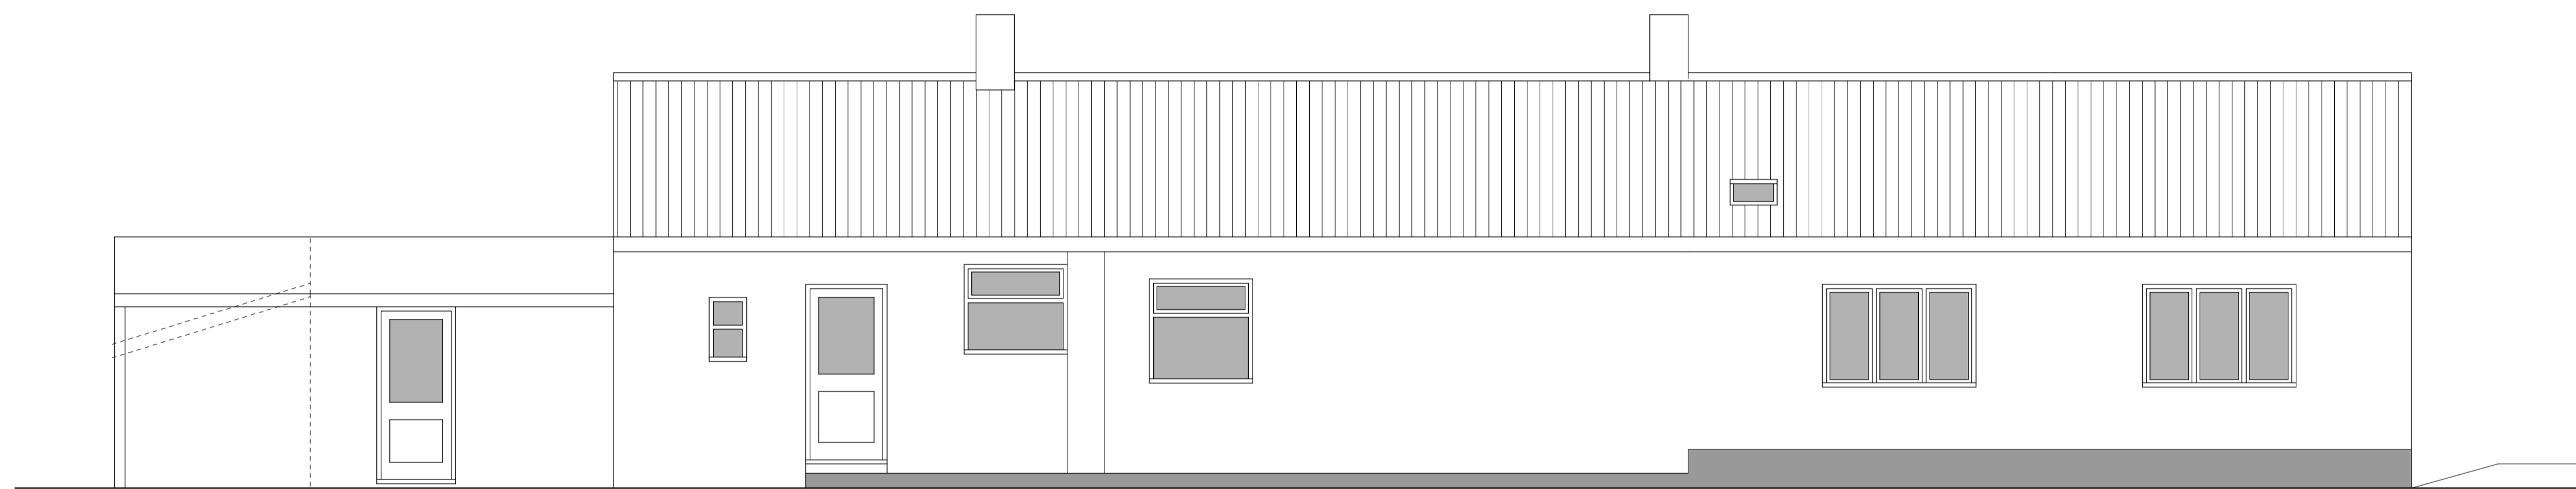

NORTH ELEVATION

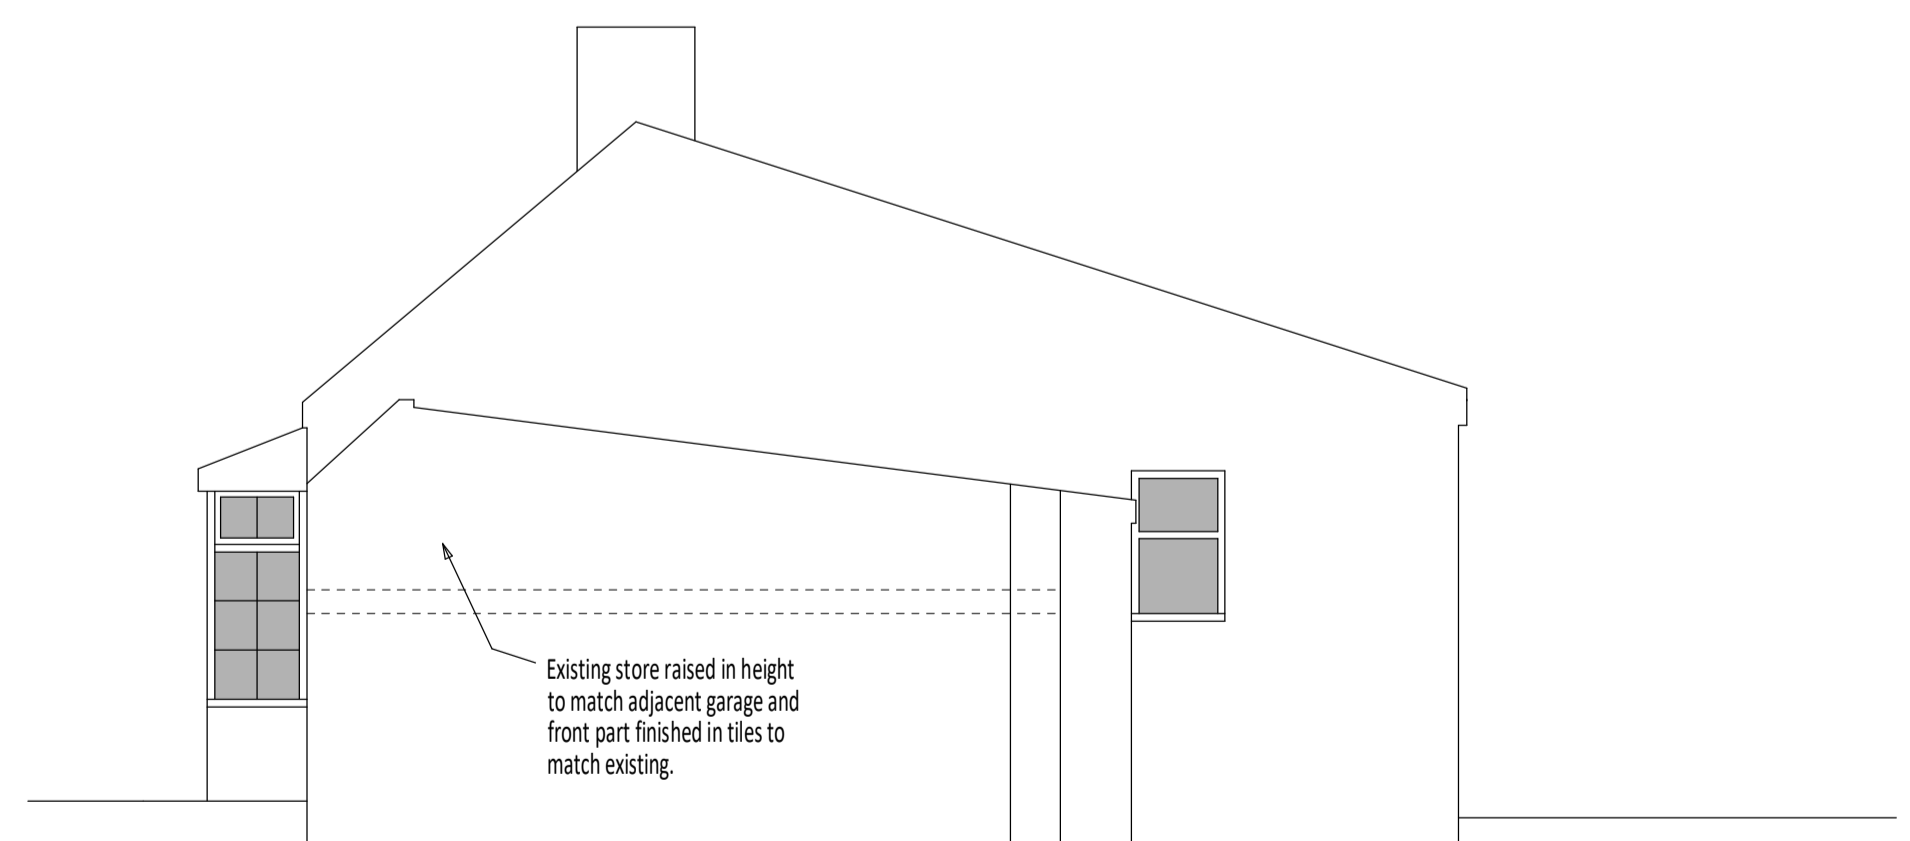


EAST ELEVATION

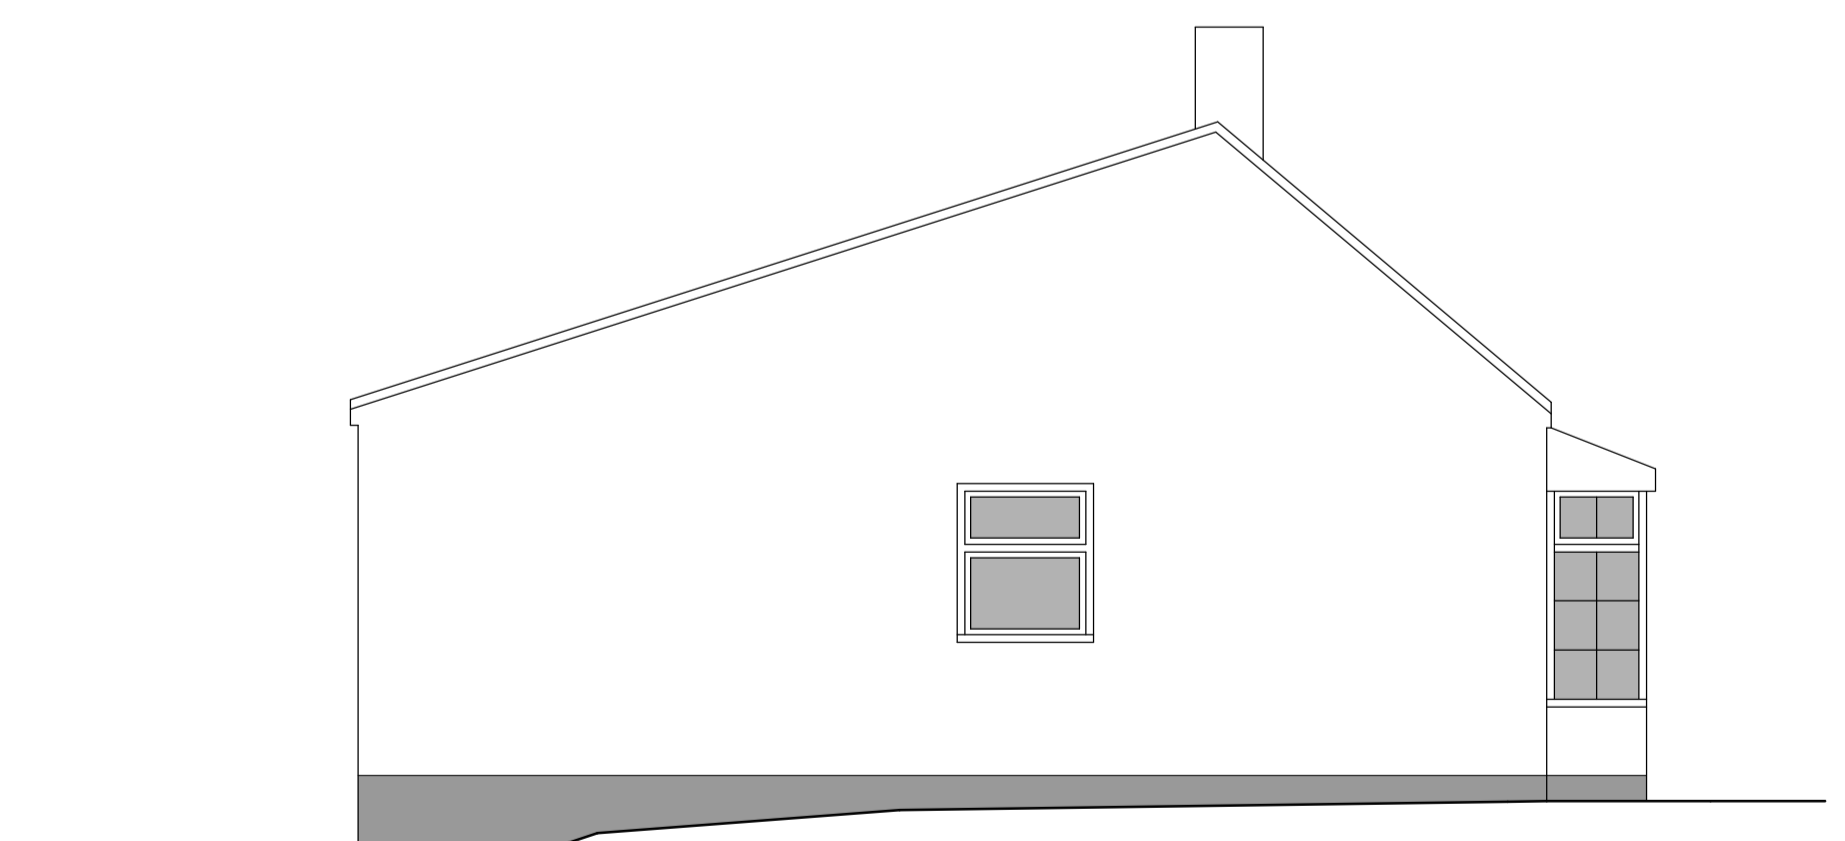

WEST ELEVATION

Original drawing created using DX2022 software. Original drawing size A1. Drawing scale 1:50.

 

**PROPOSED EXTENSION & ALTERATIONS**  
**ROSE BUNGALOW**  
**HUBBARDS DROVE**  
**HILGAY**  
**PE38 0JZ**

**MIKE HASTINGS Building Design**  
 58 Sluice Road, Denver,  
 Downham Market  
 Norfolk PE38 0DY  
 Tel: 01366 388715  
 e-mail: mail@mikehastings.co.uk

Dwg.no.	February 2023	
14495A	May 2023	amended design