



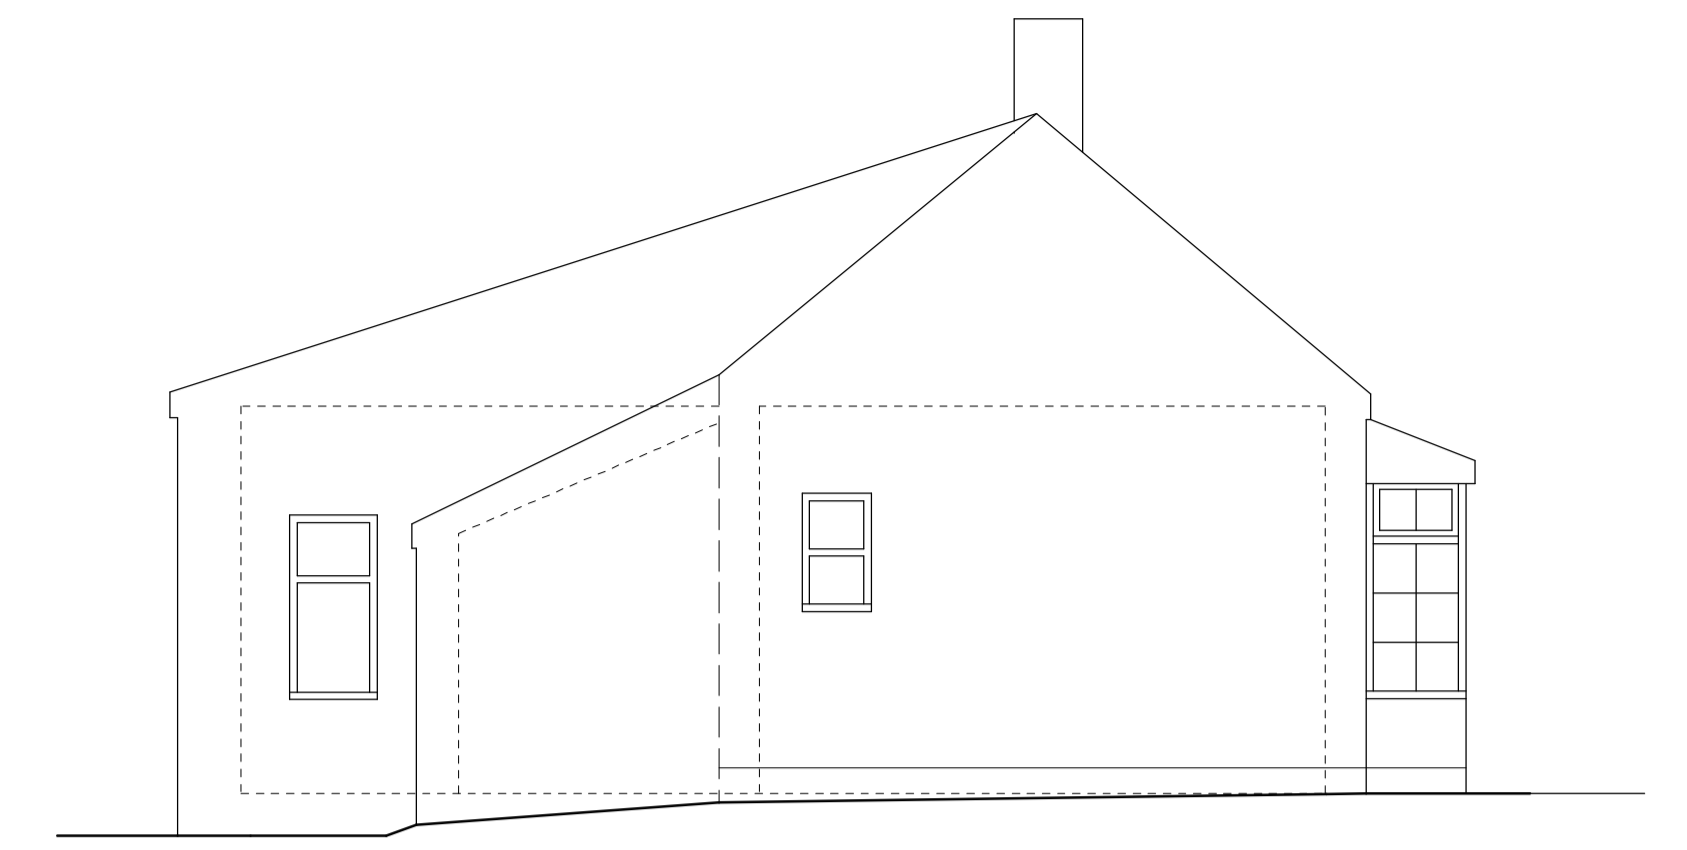


SOUTH ELEVATION




WEST ELEVATION

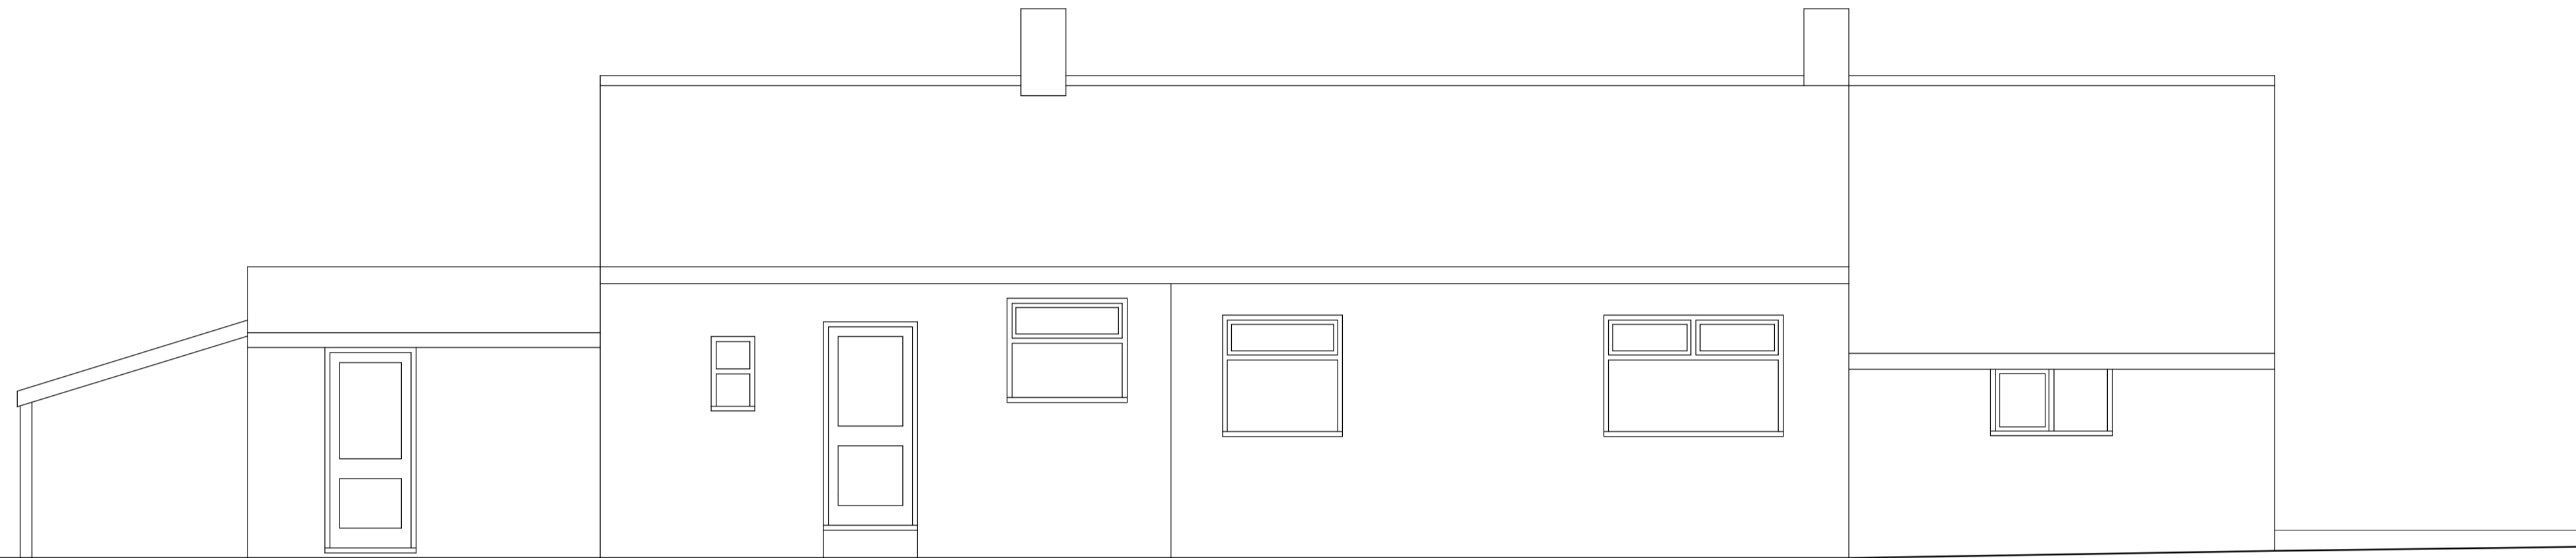


NORTH ELEVATION

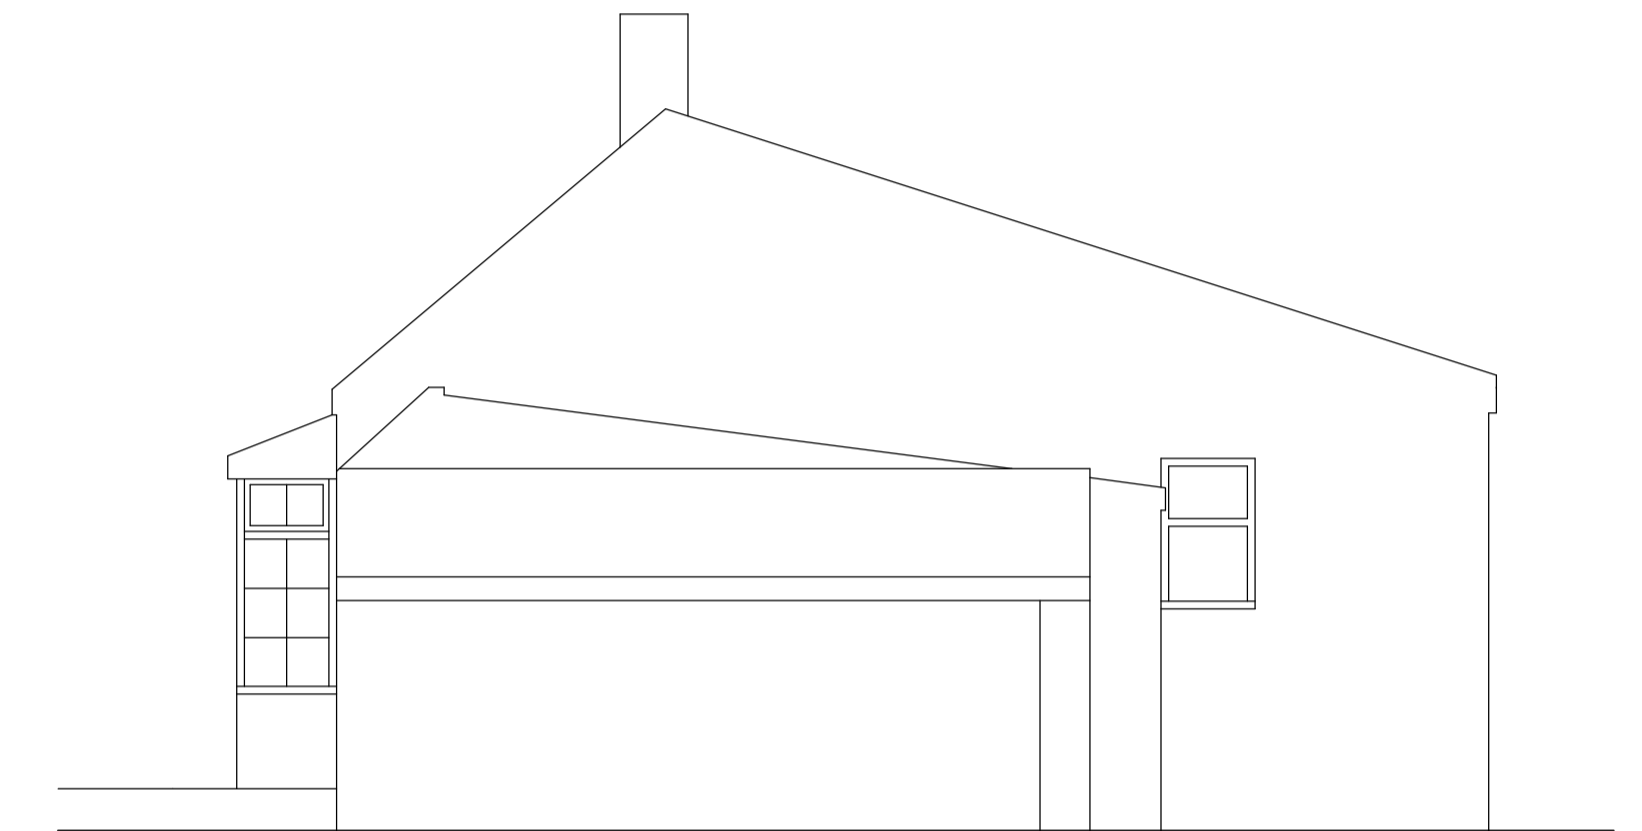

EAST ELEVATION

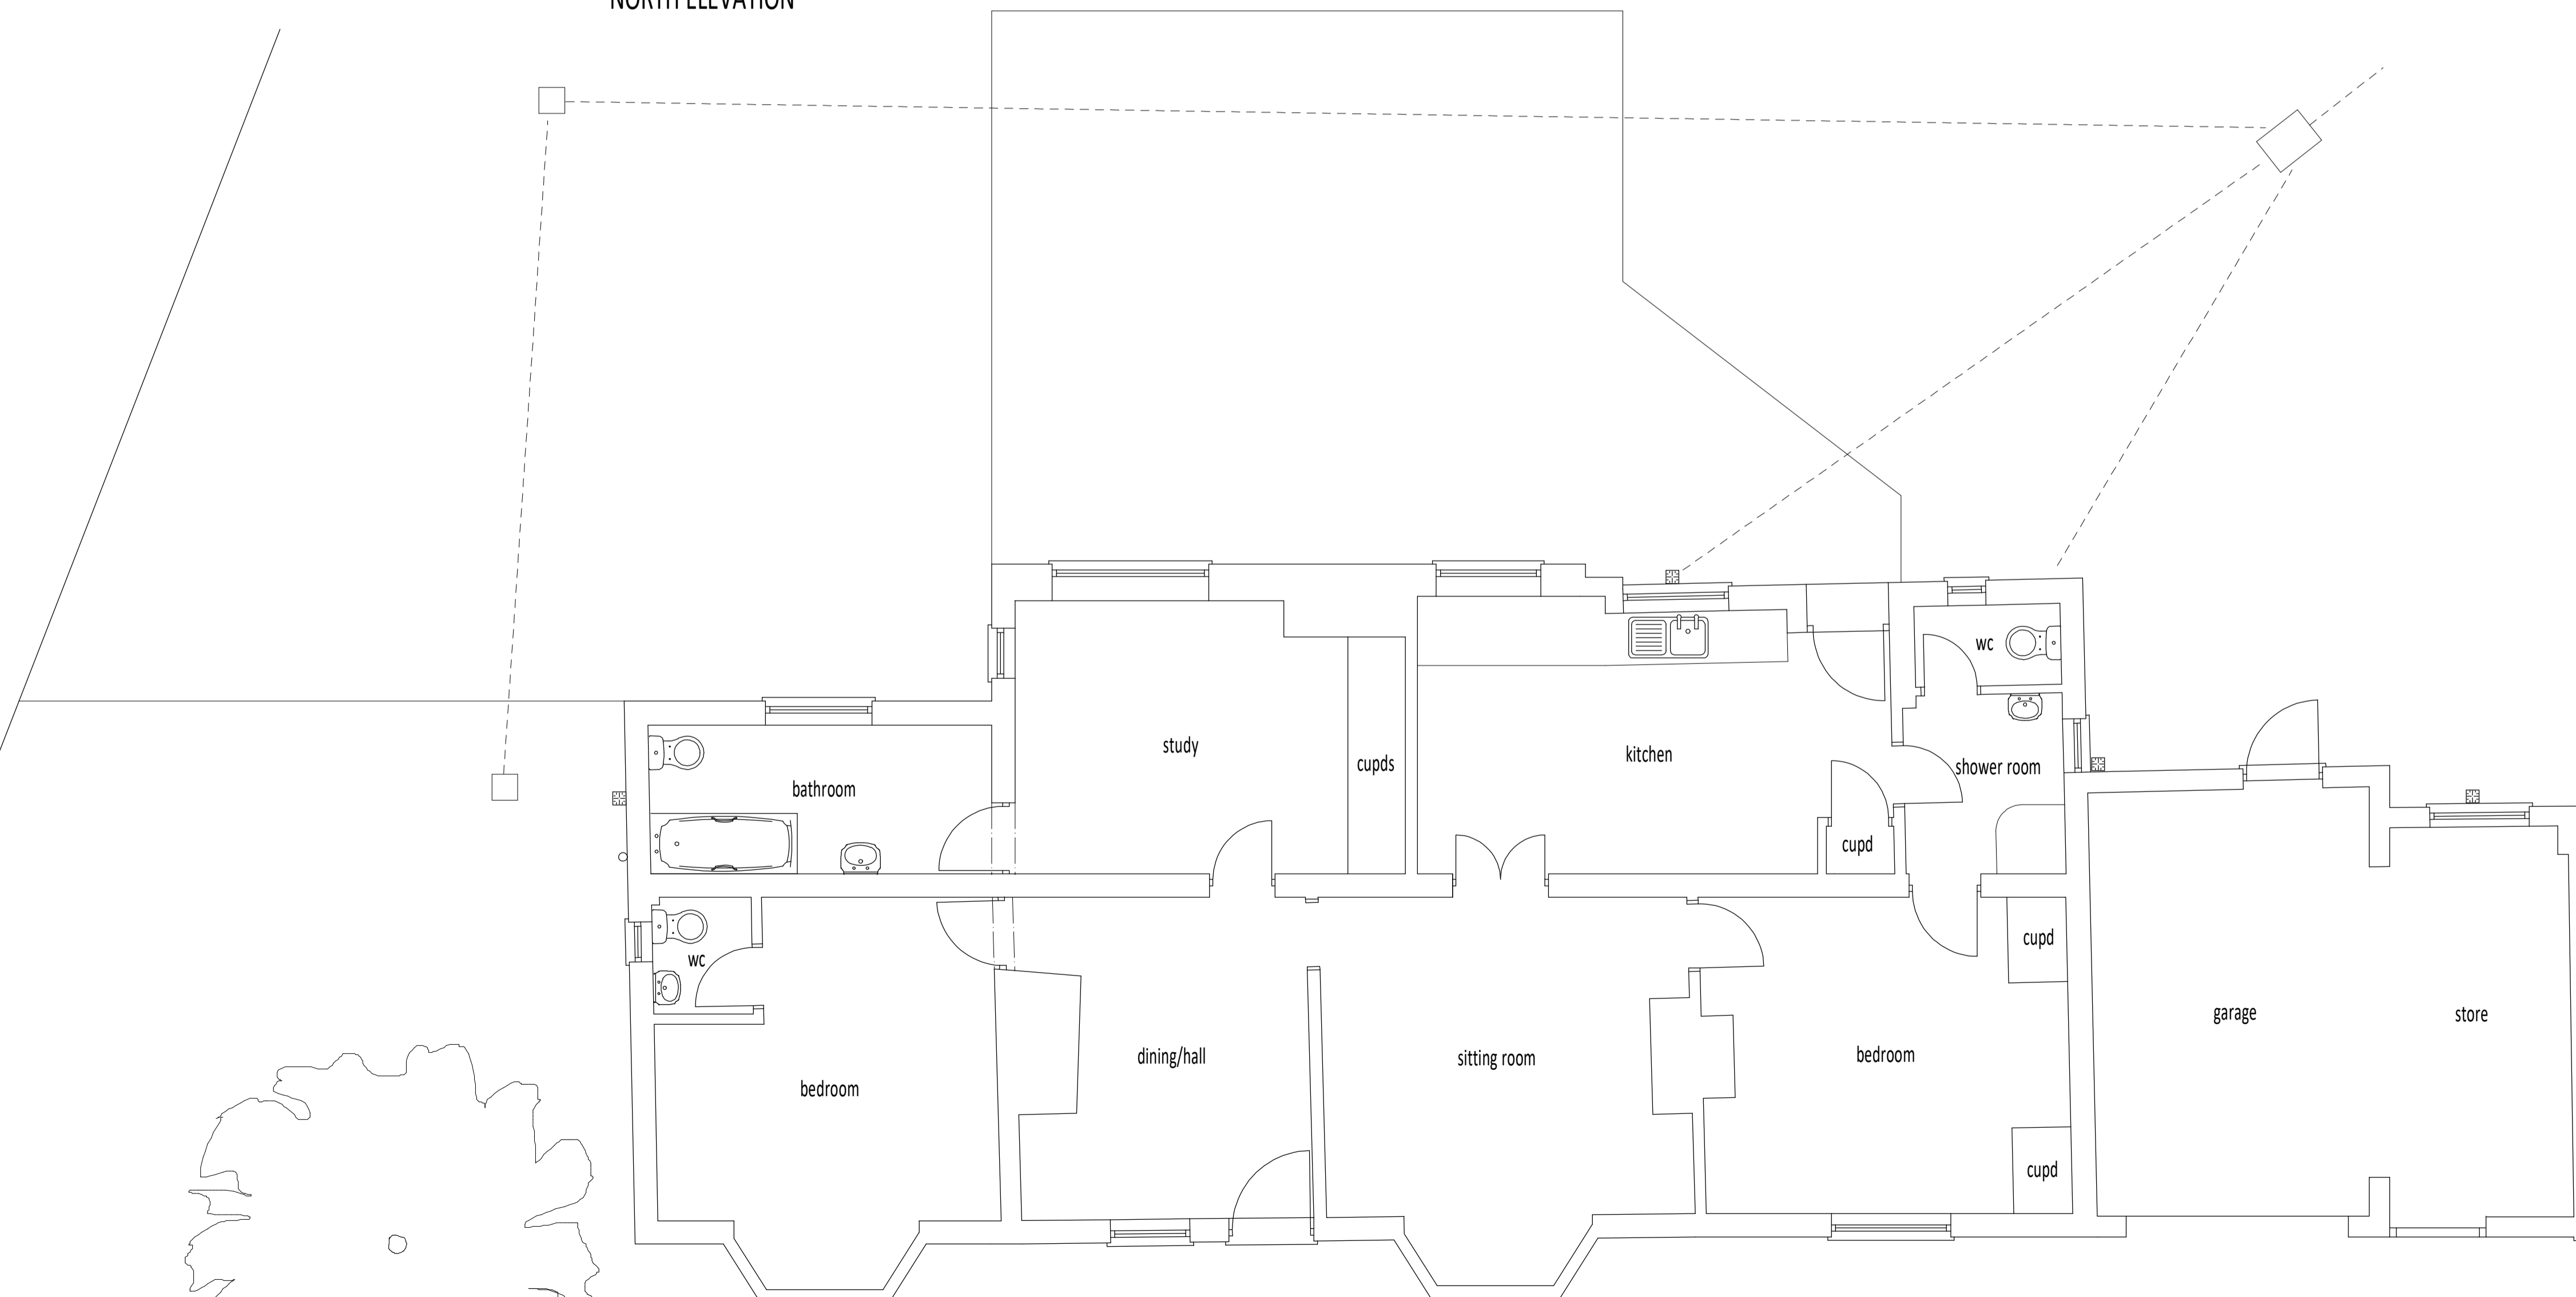

Original drawing created using DX2022 software. Original drawing size A1. Drawing scale 1:50.

 

EXISTING LAYOUT
ROSE BUNGALOW
HUBBARDS DROVE
HILGAY
PE38 0JZ

MIKE HASTINGS Building Design
 58 Sluice Road, Denver,
 Downham Market
 Norfolk PE38 0DY
 Tel: 01366 388715
 e-mail: mail@mikehastings.co.uk

Orig.no.	February 2023
14493	